
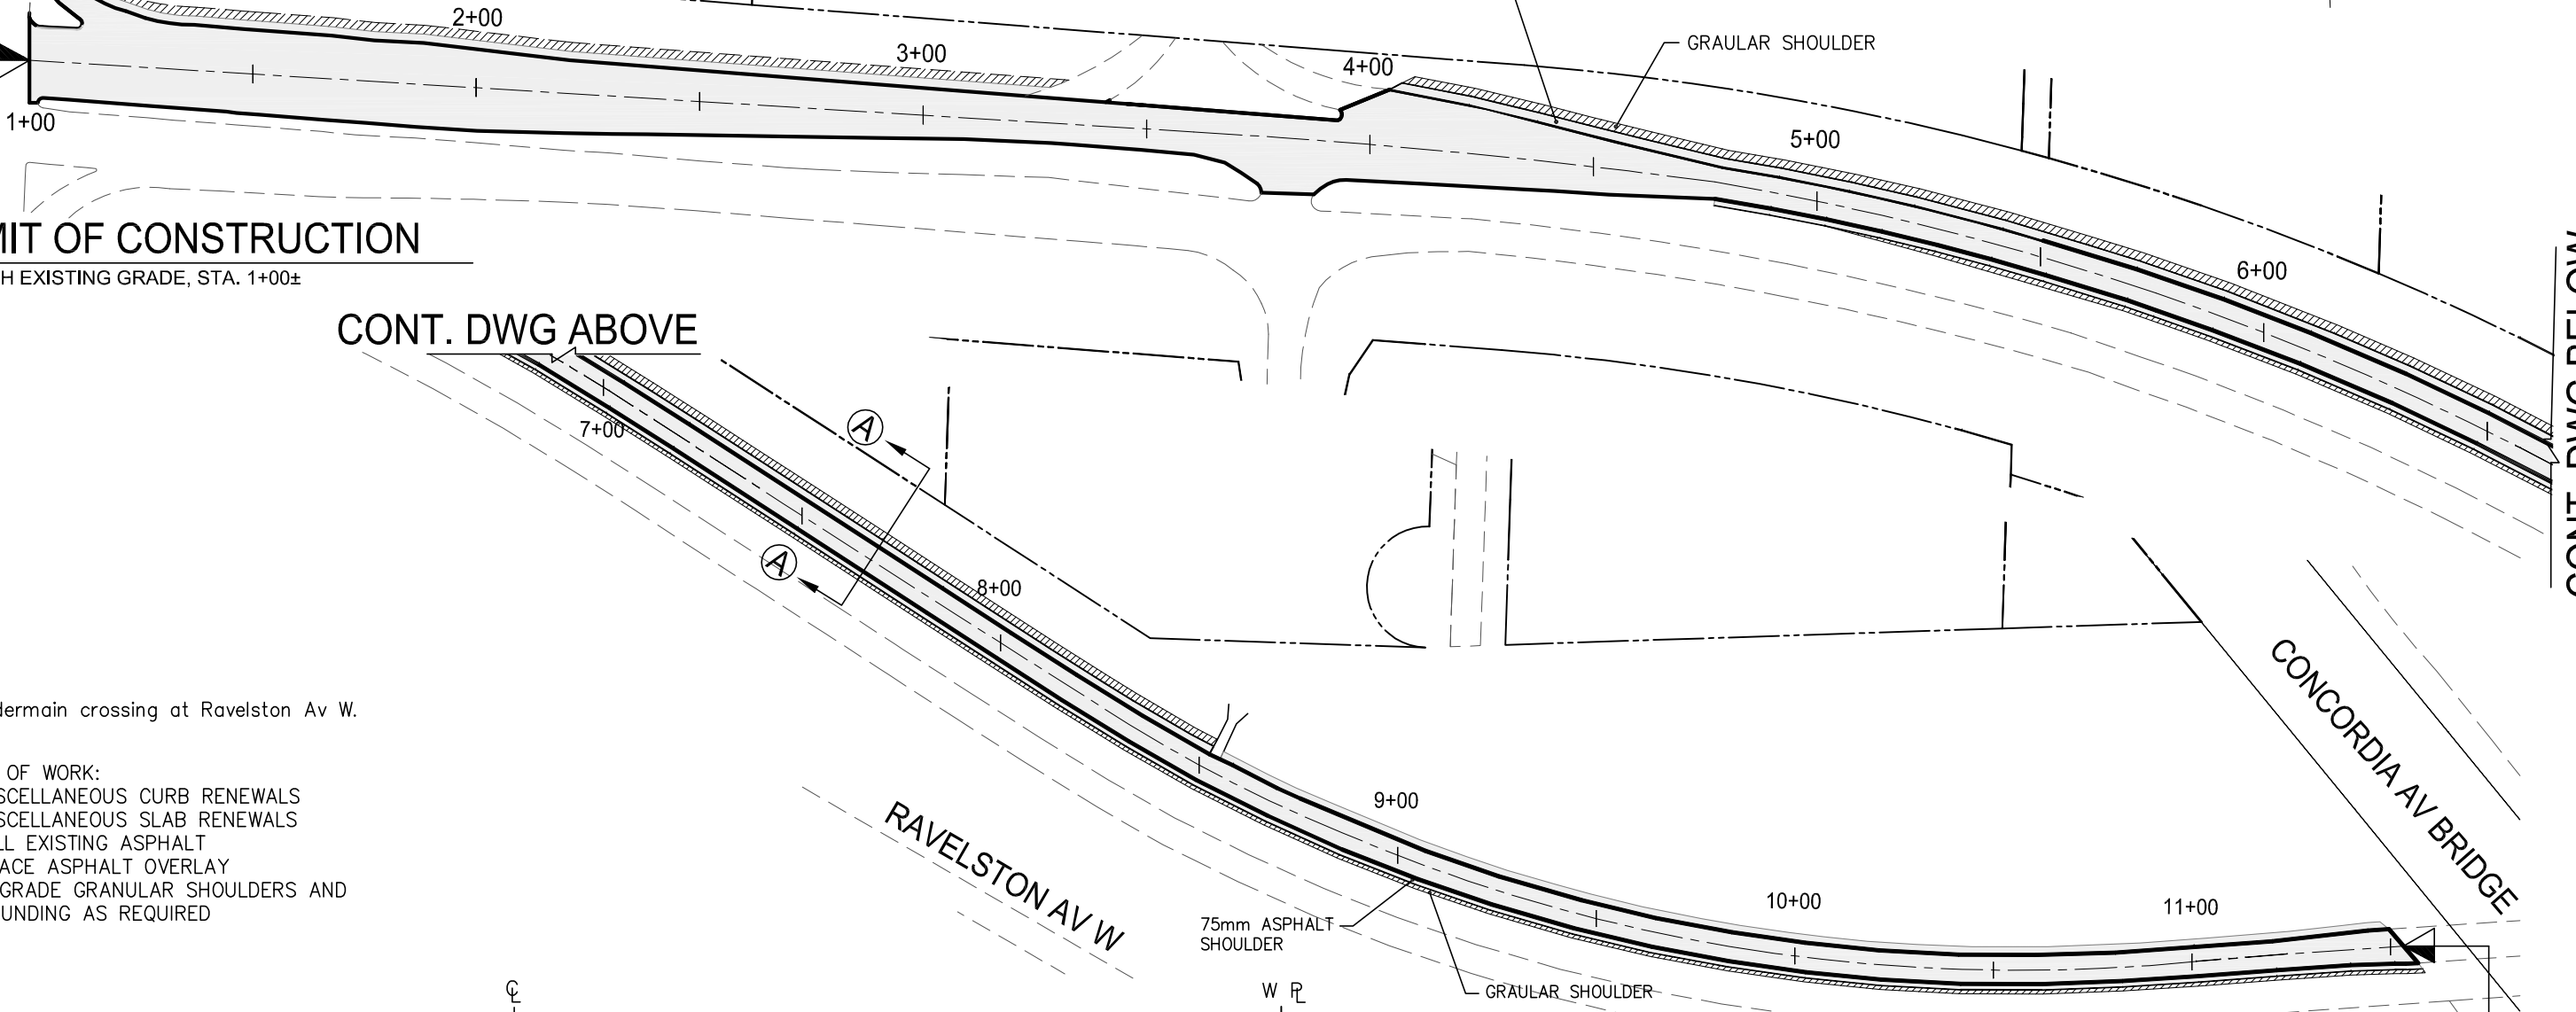


REENDERS DR

LAGIMODIERE BLVD

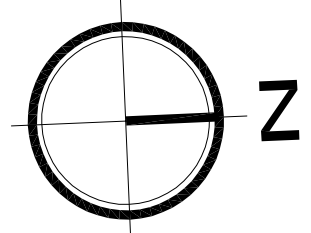

LIMIT OF CONSTRUCTION


MATCH EXISTING GRADE, STA. 1+00±

CONT. DWG ABOVE

CONT. DWG BELOW

Note:  
1. Feedermain crossing at Ravelston Av W.

- SCOPE OF WORK:
- MISCELLANEOUS CURB RENEWALS
  - MISCELLANEOUS SLAB RENEWALS
  - MILL EXISTING ASPHALT
  - PLACE ASPHALT OVERLAY
  - REGRADE GRANULAR SHOULDERS AND ROUNDING AS REQUIRED

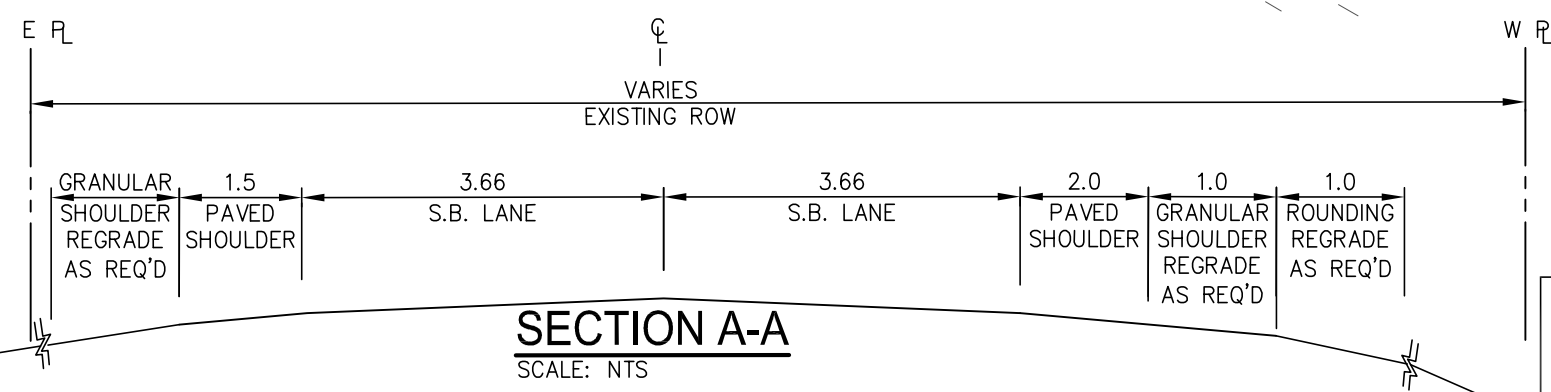

LIMIT OF CONSTRUCTION

MATCH EXISTING GRADE, STA. 11+53.39±

NOTE:  
These design documents are prepared solely for the use by the party with whom the design professional has entered into a contract and there are no representations of any kind made by the design professional to any party with whom the design professional has not entered into a contract.



MMM Group Limited  
Suite 111 - 93 Lombard Ave.  
Winnipeg, MB R3B 3B1  
t. 204.943.3178  
f. 204.943.4948  
www.mmm.ca

CITY OF WINNIPEG  
2012 REGIONAL STREETS MINOR ASPHALT REHABILITATION  
LAGIMODIERE BLVD- SOUTHBOUND  
REENDERS DR TO CONCORDIA AV BRIDGE

SCALE: NTS	DATE: MAR. 2/12	DWG. No. 5512002-SK-001
---------------	--------------------	----------------------------