



NOTE: CHAINAGES SHOWN ARE ALONG S PL OF CLARENCE AVE.

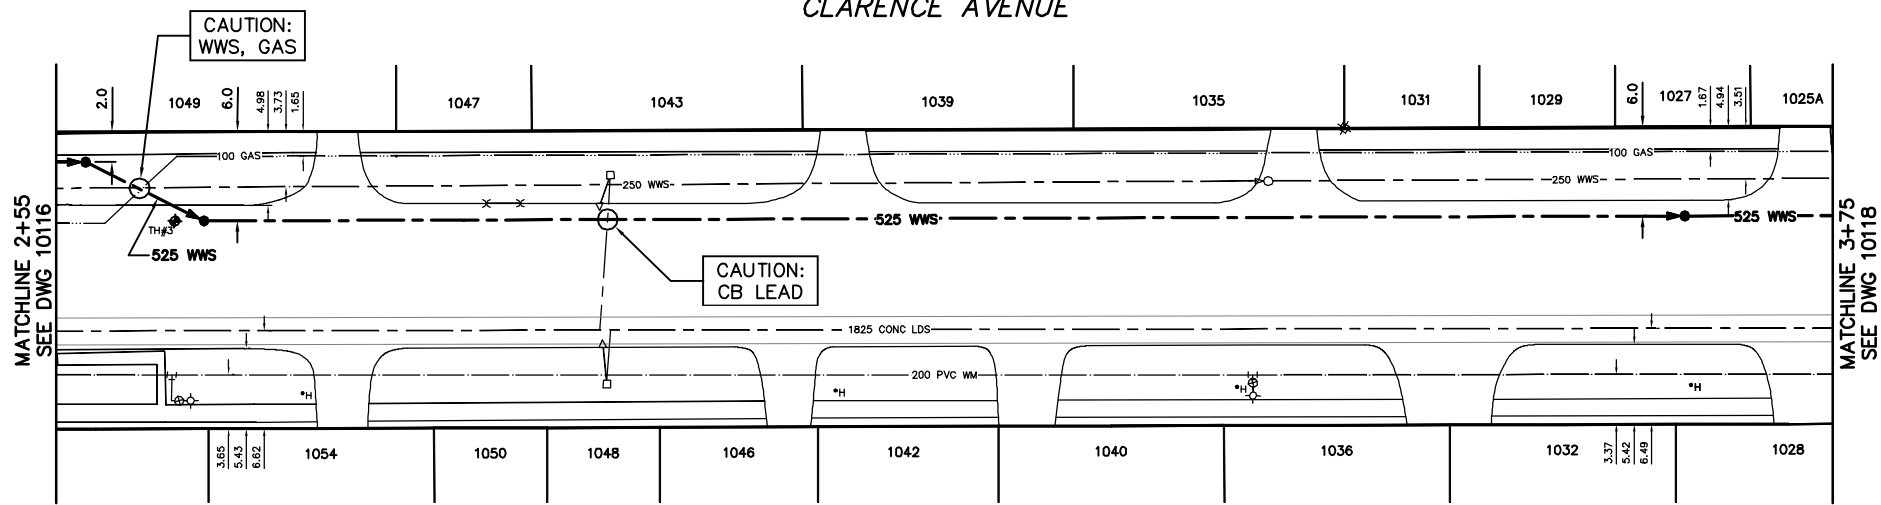

SEWER SERVICE INFORMATION

ADDRESS	SIZE (mm)	R DIST	JUNCTION TIE	REMARKS
1025A CLARENCE AVE	-	-	-	-
RESIDENTIAL	-	-	-	-
1027 CLARENCE AVE	-	-	-	-
RESIDENTIAL	-	-	-	-
1028 CLARENCE AVE	-	-	-	-
RESIDENTIAL	-	-	-	-
1029 CLARENCE AVE	-	-	-	-
RESIDENTIAL	-	-	-	-
1031 CLARENCE AVE	-	-	-	-
RESIDENTIAL	-	-	-	-
1032 CLARENCE AVE	-	-	-	-
RESIDENTIAL	-	-	-	-
1035 CLARENCE AVE	-	-	-	-
RESIDENTIAL	-	-	-	-
1036 CLARENCE AVE	-	-	-	-
RESIDENTIAL	-	-	-	-
1038 CLARENCE AVE	-	-	-	-
RESIDENTIAL	-	-	-	-
1040 CLARENCE AVE	-	-	-	-
RESIDENTIAL	-	-	-	-
1042 CLARENCE AVE	-	-	-	-
RESIDENTIAL	-	-	-	-
1043 CLARENCE AVE	-	-	-	-
RESIDENTIAL	-	-	-	-
1046 CLARENCE AVE	-	-	-	-
RESIDENTIAL	-	-	-	-
1047 CLARENCE AVE	-	-	-	-
RESIDENTIAL	-	-	-	-
1048 CLARENCE AVE	-	-	-	-
RESIDENTIAL	-	-	-	-
1049 CLARENCE AVE	-	-	-	-
RESIDENTIAL	-	-	-	-
1050 CLARENCE AVE	-	-	-	-
RESIDENTIAL	-	-	-	-
1054 CLARENCE AVE	-	-	-	-
RESIDENTIAL	-	-	-	-

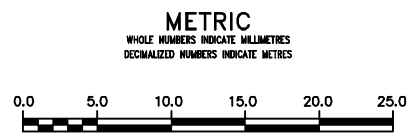

WARNING
 IF POWER EQUIPMENT OR EXPLOSIVES ARE TO BE USED FOR EXCAVATION ON THIS PROJECT THE CONTRACTOR MUST:
 1) NOTIFY THE GAS COMPANY OF THE PROPOSED LOCATION OF EXCAVATION.
 2) TAKE PRECAUTION TO AVOID DAMAGE TO GAS COMPANY INSTALLATIONS.
 SEE PROVINCIAL REGULATION 21072 FOR DETAILS

LOCATION APPROVED UNDERGROUND STRUCTURES
 SUPV. U/G STRUCTURES COMMITTEE DATE
 NOTE:
 LOCATION OF UNDERGROUND STRUCTURES AS SHOWN ARE BASED ON THE BEST INFORMATION AVAILABLE BUT NO GUARANTEE IS GIVEN THAT ALL EXISTING UTILITIES ARE SHOWN OR THAT THE GIVEN LOCATIONS ARE EXACT. CONFIRMATION OF EXISTENCE AND EXACT LOCATION OF ALL SERVICES MUST BE OBTAINED FROM THE INDIVIDUAL UTILITIES BEFORE PROCEEDING WITH CONSTRUCTION.

B.M. ELEV.	
CONSTRUCTION COMPLETION DATE: YYYY MM DD	
DESIGNED BY	TS
CHECKED BY	SC
DRAWN BY	CJH
APPROVED BY	KZ
SCALE:	
HORIZONTAL	1:250
VERTICAL	1:50
RELEASED FOR CONSTRUCTION	
DATE	2012 05 07
DATE	
NO.	REVISIONS
DATE	BY
DATE	2012 05 07
DATE	2012 05 09

DESIGNED BY TS
 CHECKED BY SC
 DRAWN BY CJH
 APPROVED BY KZ
 SCALE:
 HORIZONTAL 1:250
 VERTICAL 1:50
 RELEASED FOR CONSTRUCTION
 DATE 2012 05 07
 DATE 2012 05 09

ENGINEER'S SEAL
 ORIGINAL SIGNED BY S.R.J. COURNOYER 12/05/07
 CONSULTANT DRAWING NUMBER

THE CITY OF WINNIPEG
 WATER AND WASTE DEPARTMENT
 ENGINEERING DIVISION
 2012 MARSHALL BAY SEWER RENEWAL
 CLARENCE AVENUE
 MH AT HUDSON STREET TO
 1ST MH E OF HUDSON STREET
 SHEET 4 OF 6
 CITY DRAWING NUMBER 10117