




THE CITY OF WINNIPEG
PUBLIC WORKS DEPARTMENT
ENGINEERING DIVISION

PROVINCE OF MANITOBA / CITY OF WINNIPEG
2012 RESIDENTIAL STREET RENEWAL PROGRAM
PULBERRY STREET AND VARIOUS OTHER LOCATIONS
BID OPPORTUNITY NO. 21-2012

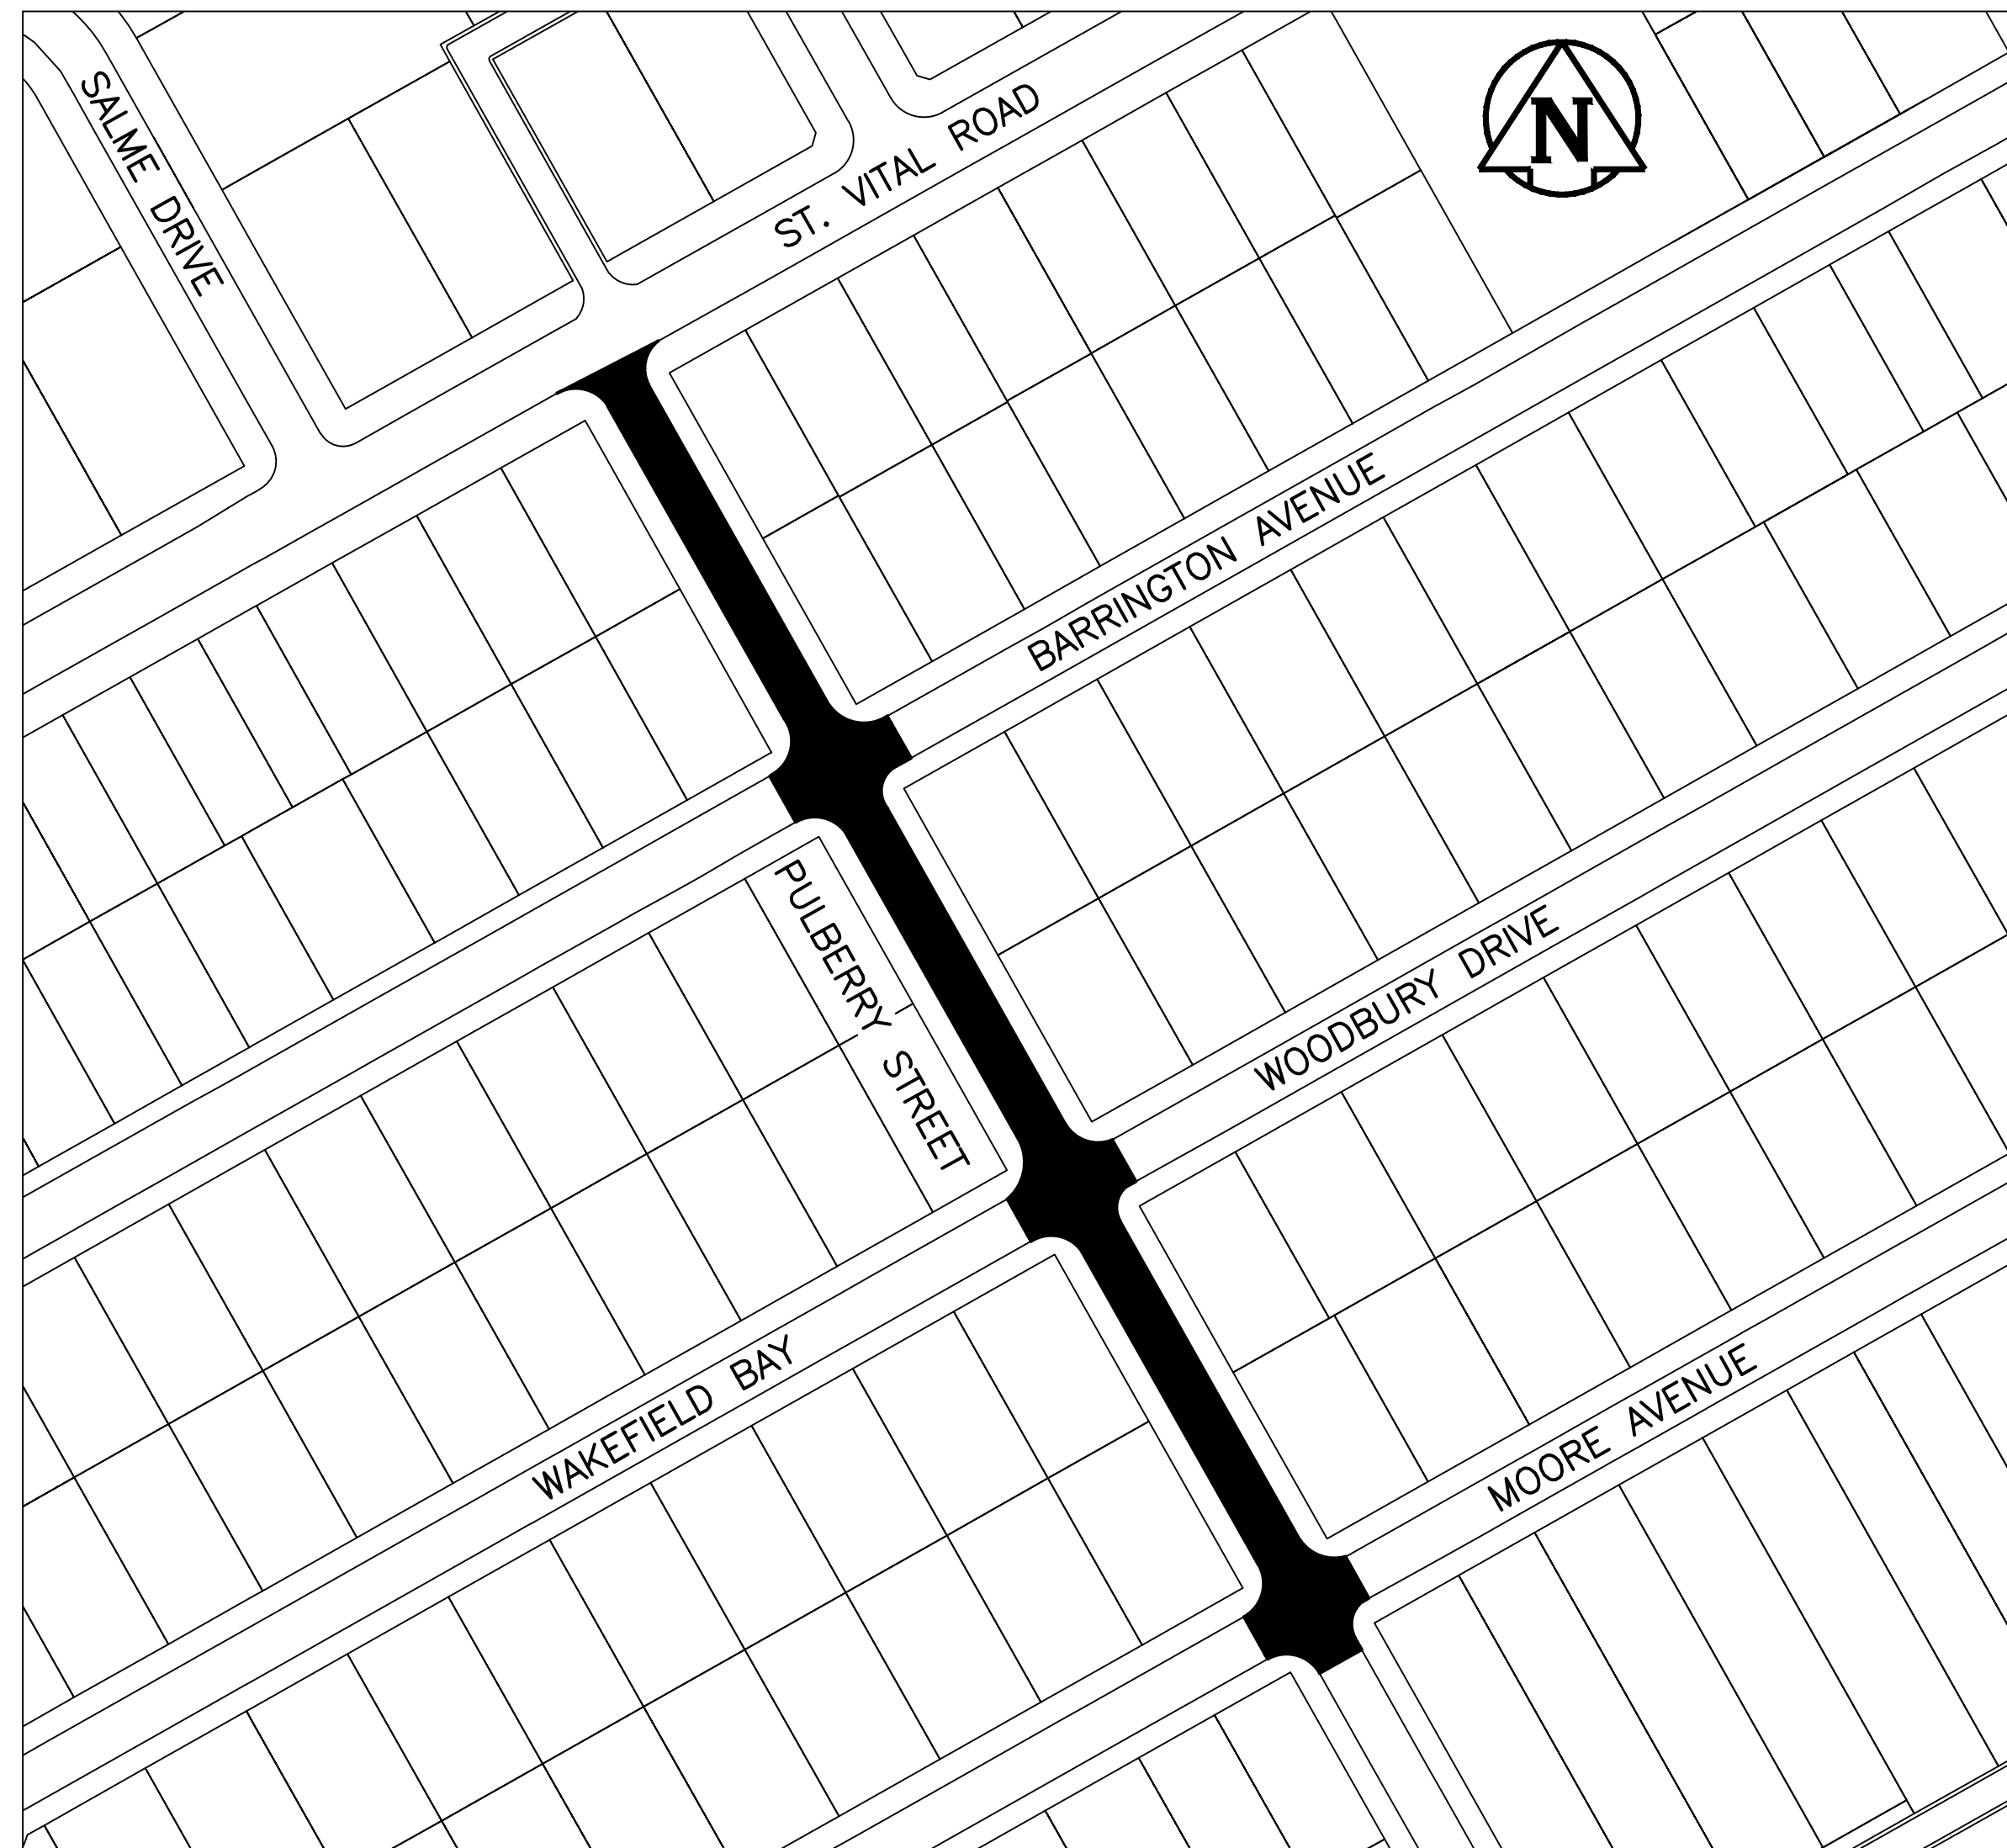

<u>SHEET NO.</u>	<u>TITLE</u>	<u>CITY OF WINNIPEG DWG. NO.</u>
1 OF 16	PULBERRY STREET STA. 0+90 TO 2+50	SE-12-01
2 OF 16	PULBERRY STREET STA. 2+50 TO 3+39	SE-12-02
3 OF 16	RIVERBEND AVENUE STA. 1+00 TO 2+50	SE-12-03
4 OF 16	RIVERBEND AVENUE STA. 2+50 TO 3+85	SE-12-04
5 OF 16	HULL AVENUE STA. 0+83 TO 2+50	SE-12-05
6 OF 16	HULL AVENUE STA. 2+50 TO 3+50	SE-12-06
7 OF 16	LONDON STREET STA. 1+00 TO 2+50	SE-12-07
8 OF 16	LONDON STREET STA. 2+50 TO 3+94	SE-12-08
9 OF 16	BRAZIER STREET STA. 0+90 TO 2+50	SE-12-09
10 OF 16	BRAZIER STREET STA. 2+50 TO 3+80	SE-12-10
11 OF 16	KAREN STREET STA. 0+90 TO 2+50	SE-12-11
12 OF 16	KAREN STREET STA. 2+50 TO 4+00	SE-12-12
13 OF 16	KAREN STREET STA. 4+00 TO 5+00	SE-12-13
14 OF 16	BRIAN STREET STA. 0+90 TO 2+50	SE-12-14
15 OF 16	BRIAN STREET STA. 2+50 TO 4+00	SE-12-15
16 OF 16	BRIAN STREET STA. 4+00 TO 5+00	SE-12-16

RELEASED FOR CONSTRUCTION BY:

RYAN CUNNINGHAM, P.ENG
STREETS PROJECT ENGINEER

DATE: MARCH 8/2012

ENGINEERING DIVISION
TECHNOLOGY SERVICES BRANCH
106 - 1155 PACIFIC AVE