


NOTE: CHAINAGES SHOWN ARE ALONG S. R. OF KIMBERLY AVE.

KIMBERLY AVENUE

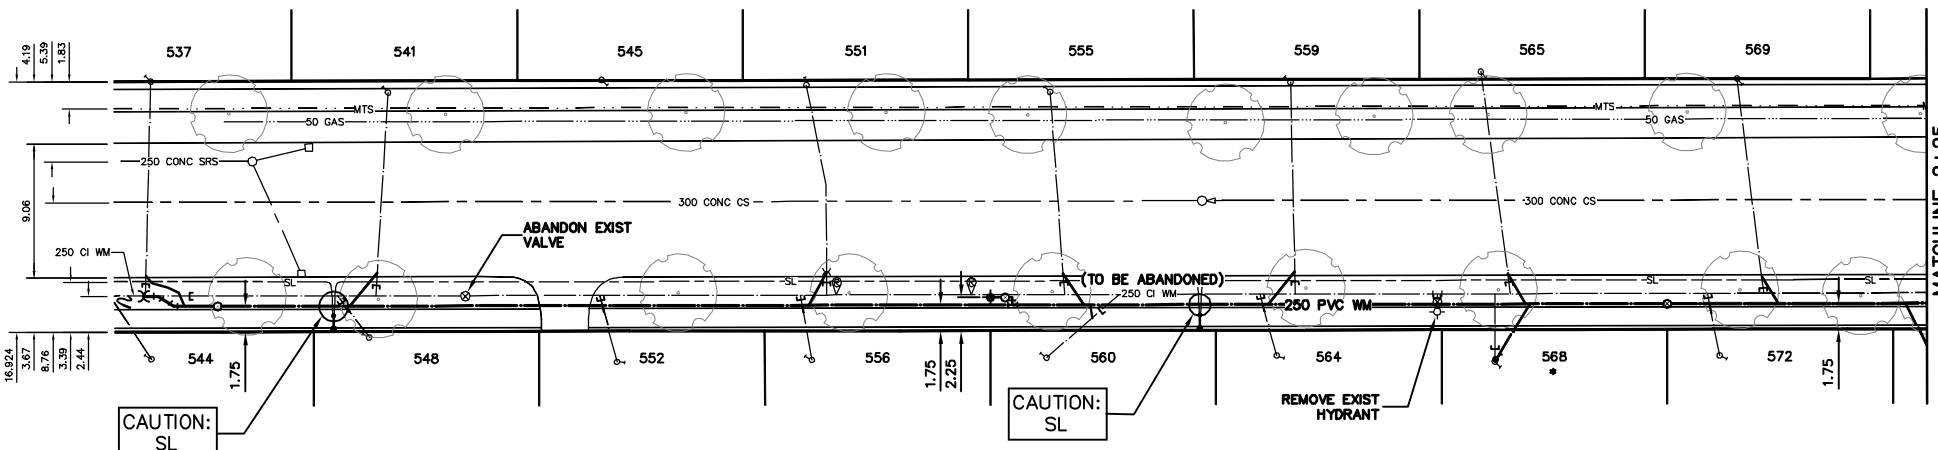


WATER SERVICE INFORMATION

ADDRESS	SIZE (mm)	MATERIAL	SHORT & LONG MEASUREMENT (STREET)	CORP. LOCATION	REMARKS
541 KIMBERLY AVE RESIDENTIAL	20	COPPER	7.54 W OF E HL	0.8 W OF SC	-
545 KIMBERLY AVE RESIDENTIAL	20	COPPER	4.79 W OF E HL	-	-
548 KIMBERLY AVE RESIDENTIAL	20	COPPER	16.34 W OF E HL	-	-
551 KIMBERLY AVE RESIDENTIAL	20	COPPER	1.26 E OF W HL	2.1 W OF SC	-
552 KIMBERLY AVE RESIDENTIAL	20	COPPER	179.13 W W L KIMBERLY	1.3 E OF SC	-
555 KIMBERLY AVE RESIDENTIAL	20	COPPER	8.03 W OF E HL	-	-
556 KIMBERLY AVE RESIDENTIAL	20	COPPER	2.06 E OF W HL	2.1 W OF SC	-
559 KIMBERLY AVE RESIDENTIAL	20	COPPER	163.31 W W L KIMBERLY	1.0 E OF SC	-
560 KIMBERLY AVE RESIDENTIAL	20	COPPER	7.98 W OF E HL	-	-
564 KIMBERLY AVE RESIDENTIAL	20	COPPER	133.15 W W L KIMBERLY	0.8 W OF SC	-
565 KIMBERLY AVE RESIDENTIAL	20	COPPER	0.36 E OF W HL	0.7 W OF SC	-
568 KIMBERLY AVE RESIDENTIAL	20	COPPER	149.19 W W L KIMBERLY	0.8 W OF SC	-
572 KIMBERLY AVE RESIDENTIAL	20	COPPER	5.60 E OF W HL	4.9 E OF SC	-
584 KIMBERLY AVE RESIDENTIAL	20	COPPER	133.50 W W L KIMBERLY	1.1 W OF SC	-
585 KIMBERLY AVE RESIDENTIAL	20	COPPER	177.75 W W L KIMBERLY	1.9 E OF SC	-
588 KIMBERLY AVE RESIDENTIAL	20	COPPER	2.03 E OF W HL	OPP OF SC	-
589 KIMBERLY AVE RESIDENTIAL	20	COPPER	103.96 W W L KIMBERLY	OPP OF SC	-
592 KIMBERLY AVE RESIDENTIAL	20	COPPER	2.70 E OF W HL	1.8 E OF SC	-
597 KIMBERLY AVE RESIDENTIAL	20	COPPER	103.09 W W L KIMBERLY	1.0 W OF SC	-
598 KIMBERLY AVE RESIDENTIAL	20	COPPER	4.51 E OF W HL	1.8 E OF SC	-
599 KIMBERLY AVE RESIDENTIAL	20	COPPER	86.68 W W L KIMBERLY	1.0 W OF SC	-
600 KIMBERLY AVE RESIDENTIAL	20	COPPER	1.01 E OF W HL	1.0 W OF SC	-
601 KIMBERLY AVE RESIDENTIAL	20	COPPER	87.97 W W L KIMBERLY	1.0 W OF SC	-

\*SERVICES TO BE RENEWED TO R. ALL OTHERS TO BE RECONNECTED

VALVES TO BE COUNTERCLOCKWISE TO CLOSE (RED OPERATING NUT)

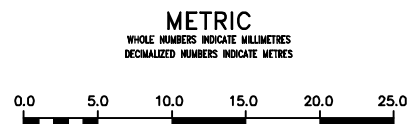

**WARNING**  
IF POWER EQUIPMENT OR EXPLOSIVES ARE TO BE USED FOR EXCAVATION ON THIS PROJECT THE CONTRACTOR MUST:  
1) NOTIFY THE GAS COMPANY OF THE PROPOSED LOCATION OF EXCAVATION.  
2) TAKE PRECAUTION TO AVOID DAMAGE TO GAS COMPANY INSTALLATIONS.  
SEE PROVINCIAL REGULATION 21072 FOR DETAILS

**LOCATION APPROVED UNDERGROUND STRUCTURES**  
SUPV. U/G STRUCTURES COMMITTEE DATE  
NOTE:  
LOCATION OF UNDERGROUND STRUCTURES AS SHOWN ARE BASED ON THE BEST INFORMATION AVAILABLE BUT NO GUARANTEE IS GIVEN THAT ALL EXISTING UTILITIES ARE SHOWN OR THAT THE GIVEN LOCATIONS ARE EXACT. CONFIRMATION OF EXISTENCE AND EXACT LOCATION OF ALL SERVICES MUST BE OBTAINED FROM THE INDIVIDUAL UTILITIES BEFORE PROCEEDING WITH CONSTRUCTION.

NO.	REVISIONS	DATE	BY

DESIGNED BY	NC	CHECKED BY	SC
DRAWN BY	CJH	APPROVED BY	KZ
SCALE:	HORIZONTAL 1:250 VERTICAL 1:50		
DATE	2012 03 27	DATE	MARCH 28, 2012
PLOT DATE:	2012 03 28		

ENGINEER'S SEAL  
ORIGINAL SIGNED BY S.R.J. COURNOYER 12-03-27  
CONSULTANT DRAWING NUMBER

**THE CITY OF WINNIPEG**  
WATER AND WASTE DEPARTMENT  
ENGINEERING DIVISION  
2012 WATERMAIN RENEWALS  
KIMBERLY AVENUE  
200 W OF GOLSPIE STREET TO  
75 W OF GOLSPIE STREET

SHEET 11 OF 14  
CITY DRAWING NUMBER  
D-12886