

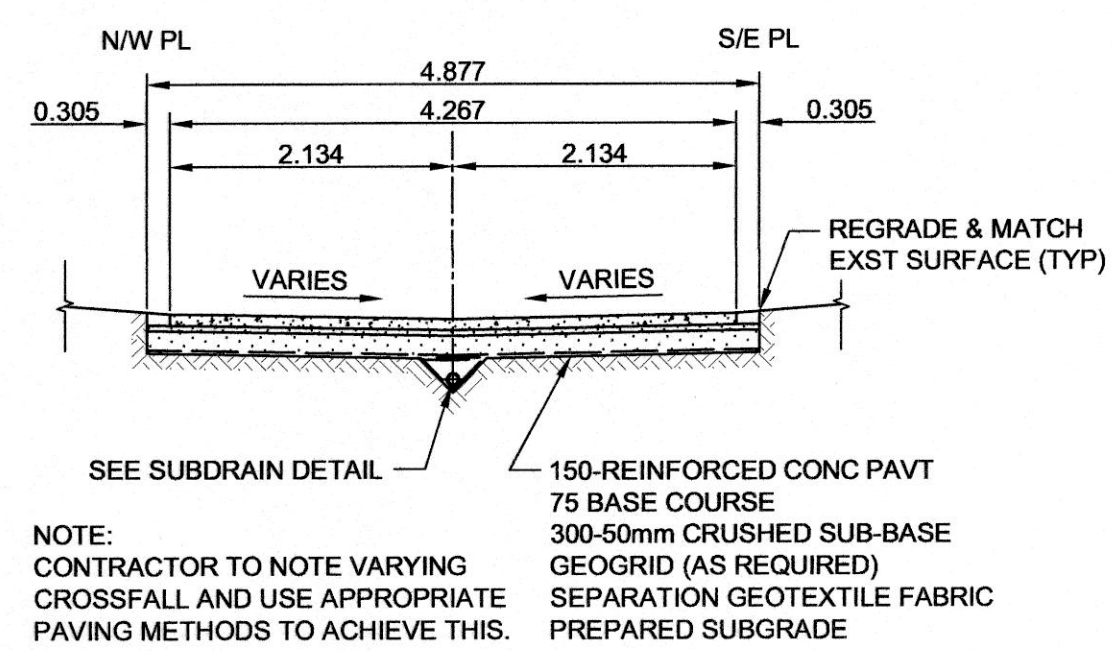
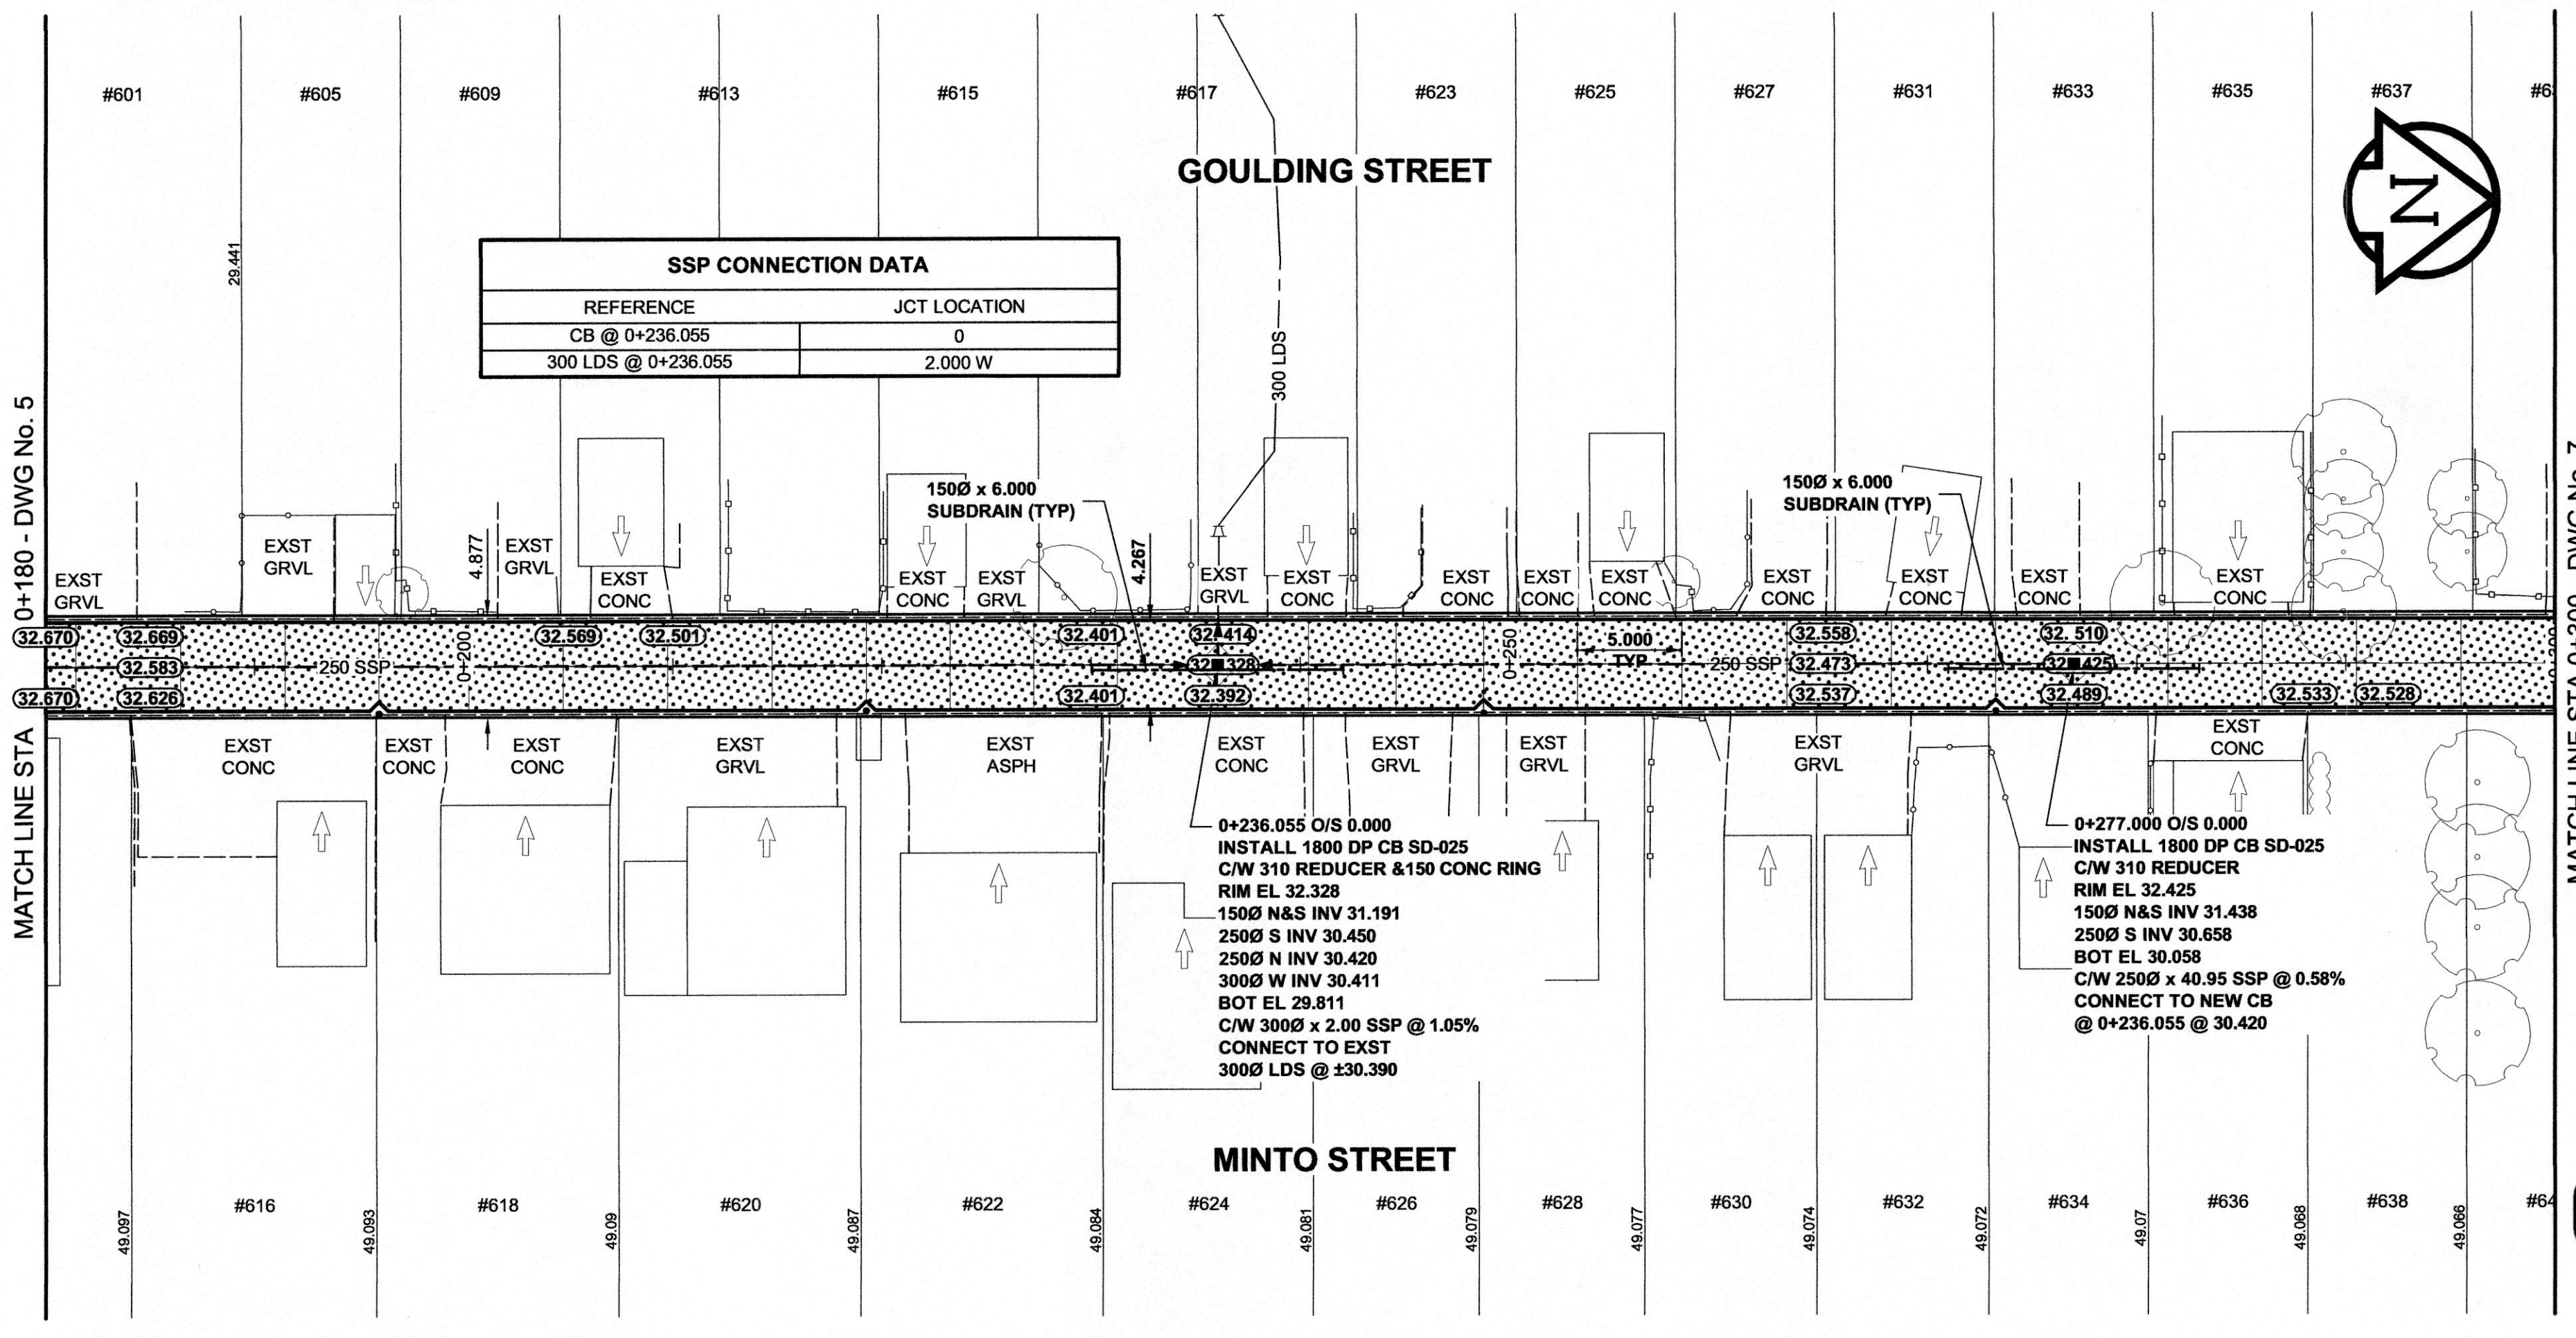
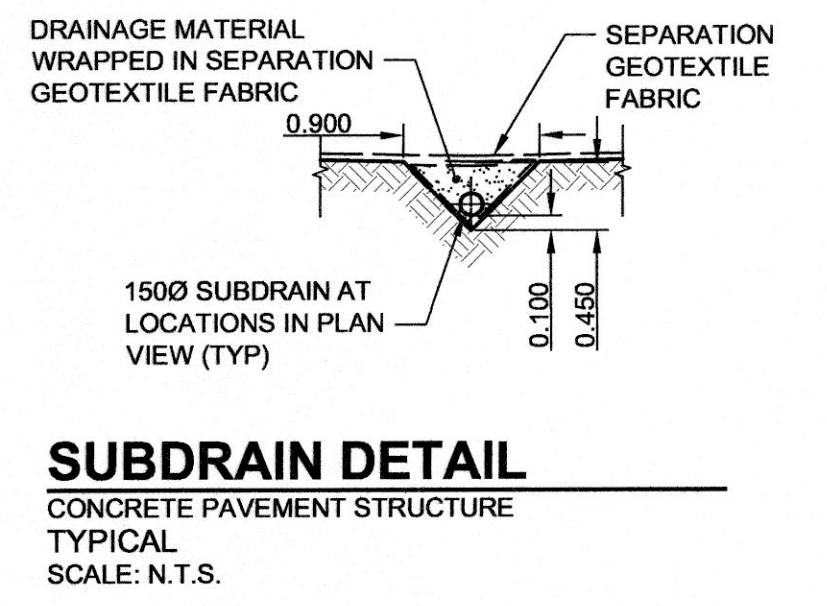
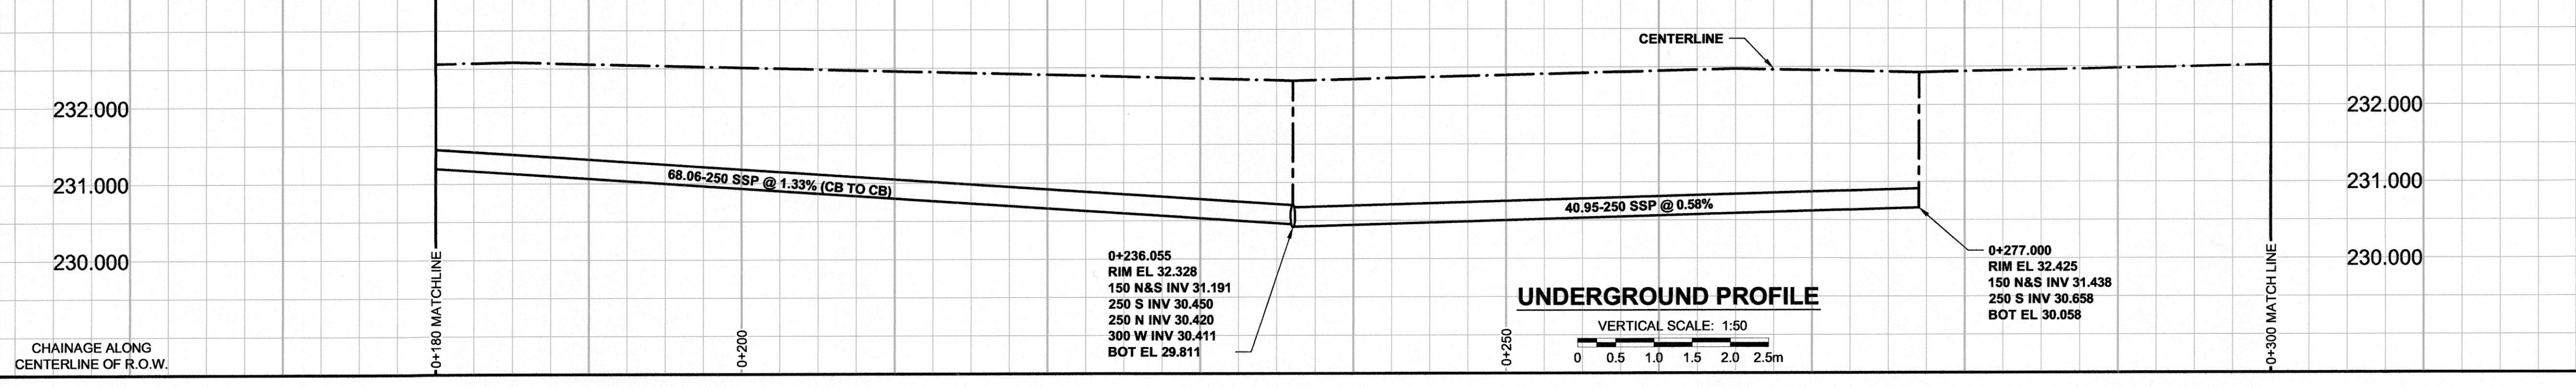


A1 SIZE 594mm x 841mm
 PLOT: 4/18/2012 1:48:34 PM
 FILE NAME: W11401400-T-006_R0.dwg Saved By: ddeszpod

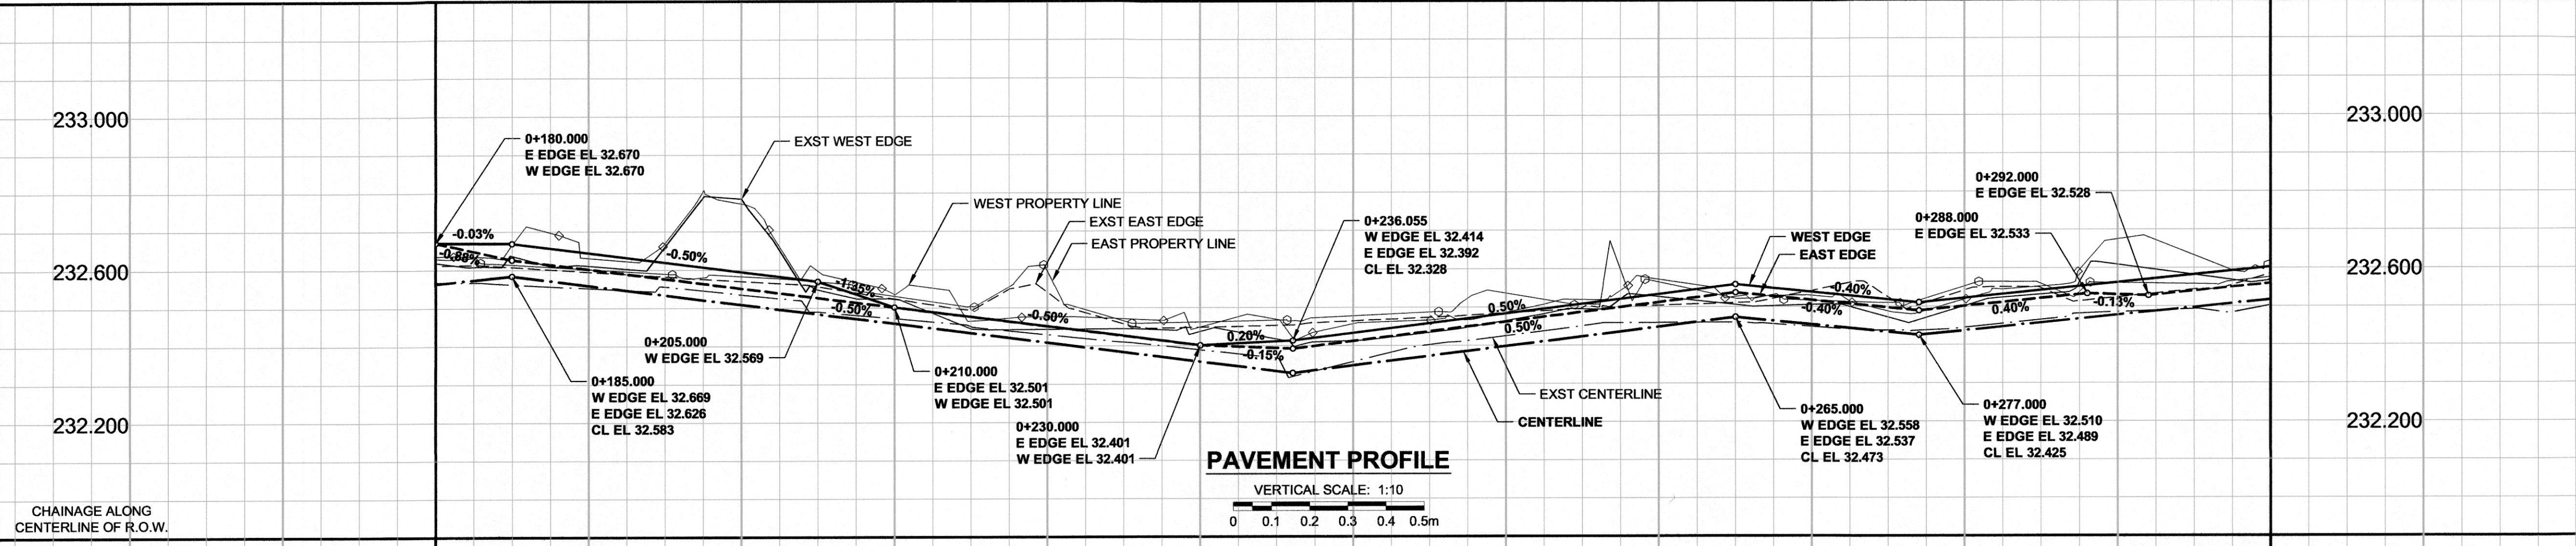

- NOTES**
- ADJUST MH AND CB RIMS TO NEW GRADES.
 - LAMP STANDARDS, HYDRO POLES, AND ANCHORS THAT REQUIRE TEMPORARY SUPPORT, REMOVAL OR REPLACEMENT TO BE DONE SO AT THE EXPENSE OF THE CONTRACTOR.
 - CONTRACTOR TO REGRADE/RENEW EXST PRIVATE SIDEWALKS TO LIMITS AS SHOWN. SIDEWALKS TO BE RENEWED WITH CONCRETE UNLESS NOTED OTHERWISE.
 - CONTRACTOR SHALL TAKE PRECAUTIONARY STEPS TO PROTECT EXISTING TREES WITHIN THE LIMITS OF CONSTRUCTION FROM DAMAGE FROM CONSTRUCTION ACTIVITIES AS OUTLINED IN THE SPECIFICATIONS.
 - MODIFIED BARRIER CURB TO BE USED AT ALL INTERSECTION RADII, BACK LANE RADII AND BULLNOSES.
 - CONTRACTOR SHALL CONFIRM THE LOCATION OF ALL UTILITIES/SERVICES IN THE FIELD PRIOR TO CONSTRUCTION.
 - ADD 200.000m TO ABBREVIATED ELEVATIONS TO OBTAIN GEODETIC ELEVATIONS.
 - LIMITS AND MATERIALS OF DRIVEWAYS REQUIRING PARTIAL RECONSTRUCTION WILL BE DETERMINED IN THE FIELD BY THE CONTRACT ADMINISTRATOR.

PRELIMINARY

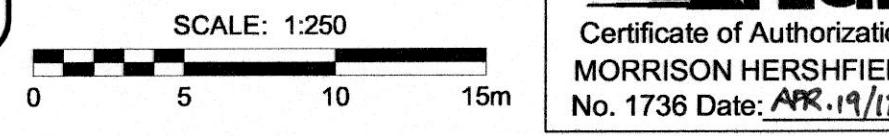

METRIC
 WHOLE NUMBERS INDICATE MILLIMETRES
 DECIMALIZED NUMBERS INDICATE METRES

EXISTING	LEGEND - PLAN	NEW	EXISTING	LEGEND - PLAN	NEW	EXISTING	LEGEND - PLAN	NEW	
	GAS		MANHOLE		CONCRETE PAVEMENT		LOCATION APPROVED		BM
	MTS		CATCH BASIN / CATCH PIT		CONC SIDEWALK / MEDIAN		SUPR. UG STRUCTURES		ELEV 232.957m
	HYDRO		CURB INLET WITH BOX		ASPHALT PAVEMENT		DATE		COMMITTEE
	CATV / FIBRE OPTIC		TREE		PAVING STONE		NOTE:		LOCATION OF UNDERGROUND STRUCTURES
	TRAFFIC SIGNALS / PIT		TEST HOLE		GRAVEL		AS SHOWN ARE BASED ON THE BEST INFORMATION AVAILABLE. BUT NO GUARANTEE IS GIVEN THAT ALL EXISTING UTILITIES ARE SHOWN OR THAT THE GIVEN LOCATIONS ARE EXACT. CONFIRMATION OF EXISTENCE AND EXACT LOCATION OF ALL SERVICES MUST BE OBTAINED FROM THE INDIVIDUAL UTILITIES BEFORE PROCEEDING WITH CONSTRUCTION.		ISSUED FOR CONSTRUCTION
	LAND DRAINAGE SEWER		PROPERTY LINE		RAMP CURB		Y/M/M/D		BY
	SANITARY/COMBINED SEWER		SURVEY BAR		PLANING / REMOVAL		DATE		DATE
	SSP/DCP		FENCE						
	WATERMAIN		BOC / EDGE OF PAVEMENT						
	SUBDRAIN		ELEVATION						
	DITCH		TRAFFIC SIGN						

DESIGNED BY	JCK	CHECKED BY	RPB
DRAWN BY	DID/DML	APPROVED BY	BWB
HOR. SCALE	1:250	RELEASED FOR CONSTRUCTION	
VERT. SCALE	AS SHOWN	DATE	APR 19/12
DATE	12/04/19		

MORRISON HERSHFIELD

PROFESSIONAL'S SEAL
 PROVINCE OF MANITOBA
 J.G. KENNEDY
 Member
 REGISTERED PROFESSIONAL ENGINEER

CONSULTANT DRAWING No. W11401400-T-006_R0.dwg

THE CITY OF WINNIPEG
 PUBLIC WORKS DEPARTMENT
 ENGINEERING DIVISION

2012 REGIONAL & LOCAL STREET ALLEY PACKAGE
 GOULDING STREET-MINTO STREET ALLEY
 BETWEEN PORTAGE AVENUE & WOLEVER AVENUE
 HORIZONTAL AND VERTICAL ALIGNMENT
 STA 0+180 TO STA 0+300

CITY DRAWING NUMBER N/A
 SHEET 6 OF 17
 DRAWING No. 6
 REV 0

BID OPPORTUNITY No. 239-2012