


ANSI B SIZE 11" x 17" (279mm x 432mm)

PLOT: 6/20/2012 1:25:46 PM

FILE NAME: W12400700-C-002_RX.dwg Saved By: diane

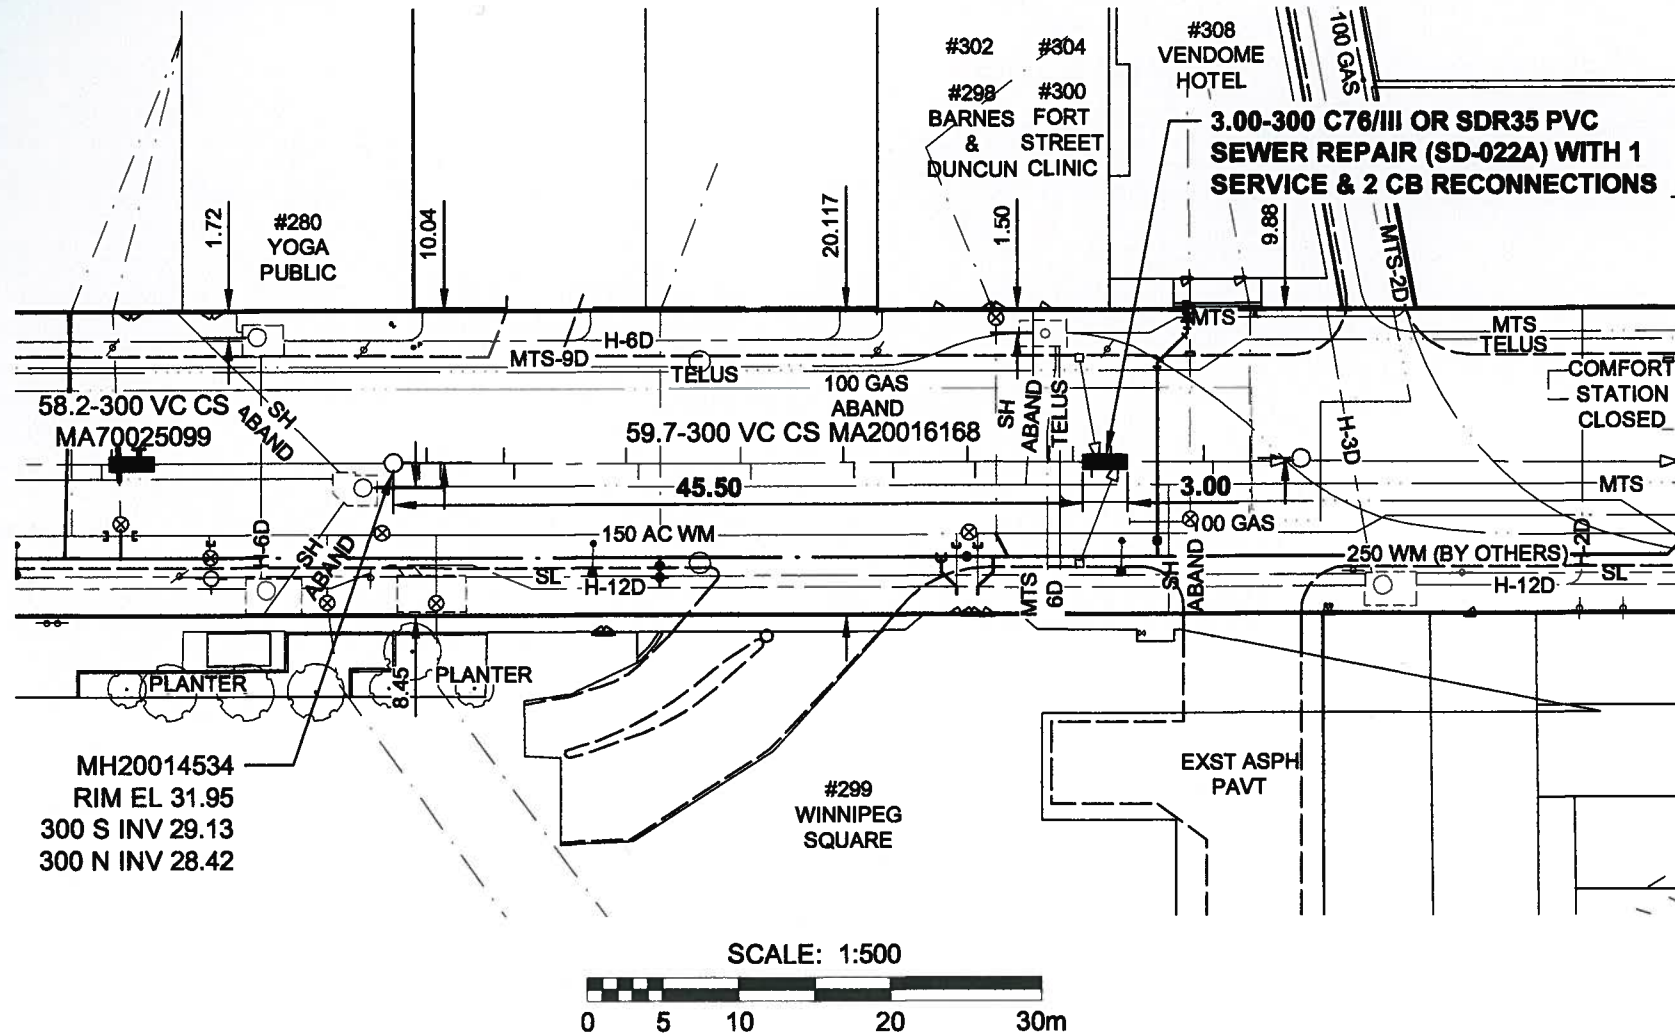

SEWER JUNCTION INFORMATION
FOR SEWER ID MA20016168
REFERENCE - METERS NORTH OF MH20014534

DIST FROM REF MH	JUNCTION DIA	CLOCK REF	SERVICE TYPE	DESCRIPTION
1.7	150	02	JN	
2.2	150	10	CNI	
3.1	150	02	JN	
7.3	150	10	JN	CAPPED
8.0	150	02	JN	CAPPED
15.4	150	10	JN	
16.2	150	02	JN	
22.9	150	10	JN	
23.6	150	02	JX	
29.7	150	10	JN	
30.4	150	02	JN	
33.0	150	02	CN	
37.9	150	10	JN	
38.4	150	02	JN	
43.3	150	10	CXI	
44.9	150	10	JN	
46.1	150	02	CN	
47.4	150	10	CN	
53.5	150	10	JN	
54.1	150	02	JN	
58.8	150	02	JN	

ALL SEWER JUNCTION INFORMATION BASED ON CCTV INSPECTION

METRIC

WHOLE NUMBERS INDICATE MILLIMETRES
DECIMALIZED NUMBERS INDICATE METRES

APEGM
Certificate of Authorization
MORRISON HERSHFIELD
No. 1736 Date: June 19/12

BID OPPORTUNITY No. 250-2012

LOCATION APPROVED
UNDERGROUND STRUCTURES

SUPR. U/G STRUCTURES DATE COMMITTEE
NOTE:
LOCATION OF UNDERGROUND STRUCTURES AS SHOWN ARE BASED ON THE BEST INFORMATION AVAILABLE BUT NO GUARANTEE IS GIVEN THAT ALL EXISTING UTILITIES ARE SHOWN OR THAT THE GIVEN LOCATIONS ARE EXACT. CONFIRMATION OF EXISTENCE AND EXACT LOCATION OF ALL SERVICES MUST BE OBTAINED FROM THE INDIVIDUAL UTILITIES BEFORE PROCEEDING WITH CONSTRUCTION.

BM	GBM No. 35-050		
	ELEV 321.149m		
No.	ISSUED FOR CONSTRUCTION	12/08/19	RPB
	REVISIONS	YY/MM/DD	BY

MORRISON HERSHFIELD

DESIGNED BY	SC	CHECKED BY	RPB
DRAWN BY	DML	APPROVED BY	BWB
HOR. SCALE	1:500	RELEASED FOR CONSTRUCTION	
VERT. SCALE			
DATE	12/04/25	DATE	June 19/12

PROFESSIONAL'S SEAL

PROVINCE OF MANITOBA
R.P. BRUCE
REGISTERED PROFESSIONAL ENGINEER

CONSULTANT DRAWING No.
W12400700-C-002_RX.dwg

THE CITY OF WINNIPEG
Winnipeg WATER AND WASTE DEPARTMENT

2012 REGIONAL & LOCAL STREETS PROGRAM
FORT ST RECONSTRUCTION & STREETSCAPING
GRAHAM AVENUE TO PORTAGE AVENUE

300 CS POINT REPAIR
3rd MH N OF GRAHAM AV TO
4th MH N OF GRAHAM AV

SHEET 2 OF 2
CITY DRAWING NUMBER
10124