


1 SIDEWALK PAVEMENT DETAIL TYP.
SCALE - 1 : 50

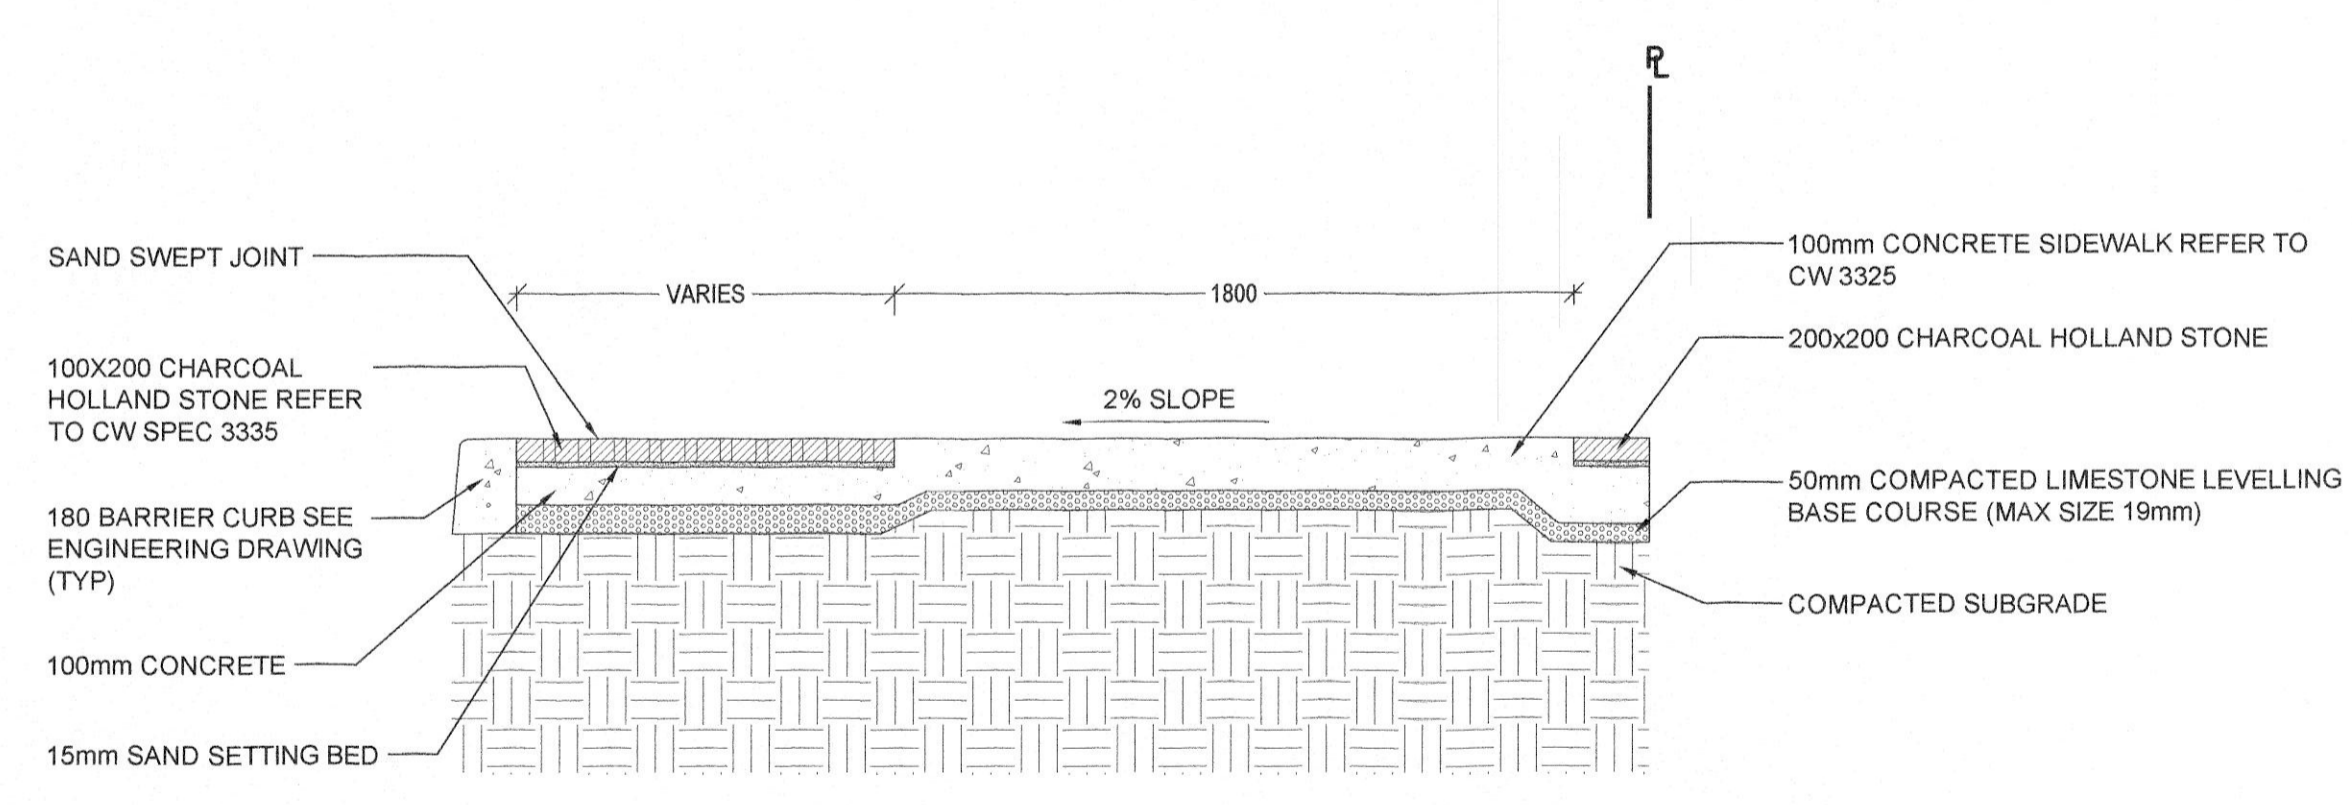

NOTE:
ALL CUT PAVER PIECES SMALLER THAN 50mmX100mm (2"X4") TO BE FIXED IN PLACE WITH BONDING AGENT
CONTRACTOR TO VERIFY OPENING FOR PAVING WITH PAVER SUPPLIER TO ENSURE PROPER DIMENSION FOR STONE & SETTING OF STONE

2 SIDEWALK SECTION TYP.
SCALE - 1 : 20

METRIC
WHOLE NUMBERS INDICATE MILLIMETRES
DECIMALIZED NUMBERS INDICATE METRES

	GAS		MANHOLE		CONCRETE PAVEMENT
	MTS		CATCH BASIN / CATCH PIT		CONC SIDEWALK / MEDIAN
	HYDRO		CURB INLET WITH BOX		ASPHALT PAVEMENT
	CATV / FIBRE OPTIC		TREE		PAVING STONE
	TRAFFIC SIGNALS / PIT		TEST HOLE		GRAVEL
	LAND DRAINAGE SEWER		PROPERTY LINE		RAMP CURB
	SANITARY/COMBINED SEWER		SURVEY BAR		PLANING / REMOVAL
	SSP/DCP		FENCE		
	WATERMAIN		BOC / EDGE OF PAVEMENT		
	SUBDRAIN		ELEVATION		
	DITCH		TRAFFIC SIGN		
	EXISTING		LEGEND - PLAN		EXISTING
	NEW		LEGEND - PLAN		NEW

LOCATION APPROVED UNDERGROUND STRUCTURES		BM GBM No. 35-050 ELEV 232.149m
SUPR. LIG STRUCTURES COMMITTEE	DATE	
NOTE: LOCATION OF UNDERGROUND STRUCTURES AS SHOWN ARE BASED ON THE BEST INFORMATION AVAILABLE. BUT NO GUARANTEE IS GIVEN THAT ALL EXISTING UTILITIES ARE SHOWN OR THAT THE GIVEN LOCATIONS ARE EXACT. CONFIRMATION OF EXISTENCE AND EXACT LOCATION OF ALL SERVICES MUST BE OBTAINED FROM THE INDIVIDUAL UTILITIES BEFORE PROCEEDING WITH CONSTRUCTION.		
C	ISSUED FOR CONSTRUCTION	12/08/19 BGS
B	ISSUED FOR CLIENT REVIEW	12/06/15 BGS
A	ISSUED FOR CLIENT REVIEW	12/05/11 RPB
No.	REVISIONS	YYMMDD BY

SCATLIFF + MILLER + MURRAY INC. TEL 204 927-3444 FAX 204 927-3443 1120 - 201 PORTAGE AVENUE WINNIPEG, MB, CANADA		DESIGNED BY BGS	CHECKED BY BGS
		DRAWN BY NHJ	APPROVED BY BGS
SCALE AS SHOWN		RELEASED FOR CONSTRUCTION	
DATE 12/06/19		DATE June 19/12	

PROFESSIONAL'S SEAL

BOB G. SOMERS
Member No. 95
CONSULTANT DRAWING No. 12-0245-001_01

THE CITY OF WINNIPEG
PUBLIC WORKS DEPARTMENT
ENGINEERING DIVISION

2012 REGIONAL & LOCAL STREETS PROGRAM
FORT ST RECONSTRUCTION & STREETSCAPING
GRAHAM AVENUE TO PORTAGE AVENUE

STREETSCAPING-GENERAL LAYOUT

CITY DRAWING NUMBER P-3335-4
SHEET 4 OF 7
DRAWING No. L1 REV C