


**3** BUS STOP BOARDING SQUARE  
L3 N.T.S.

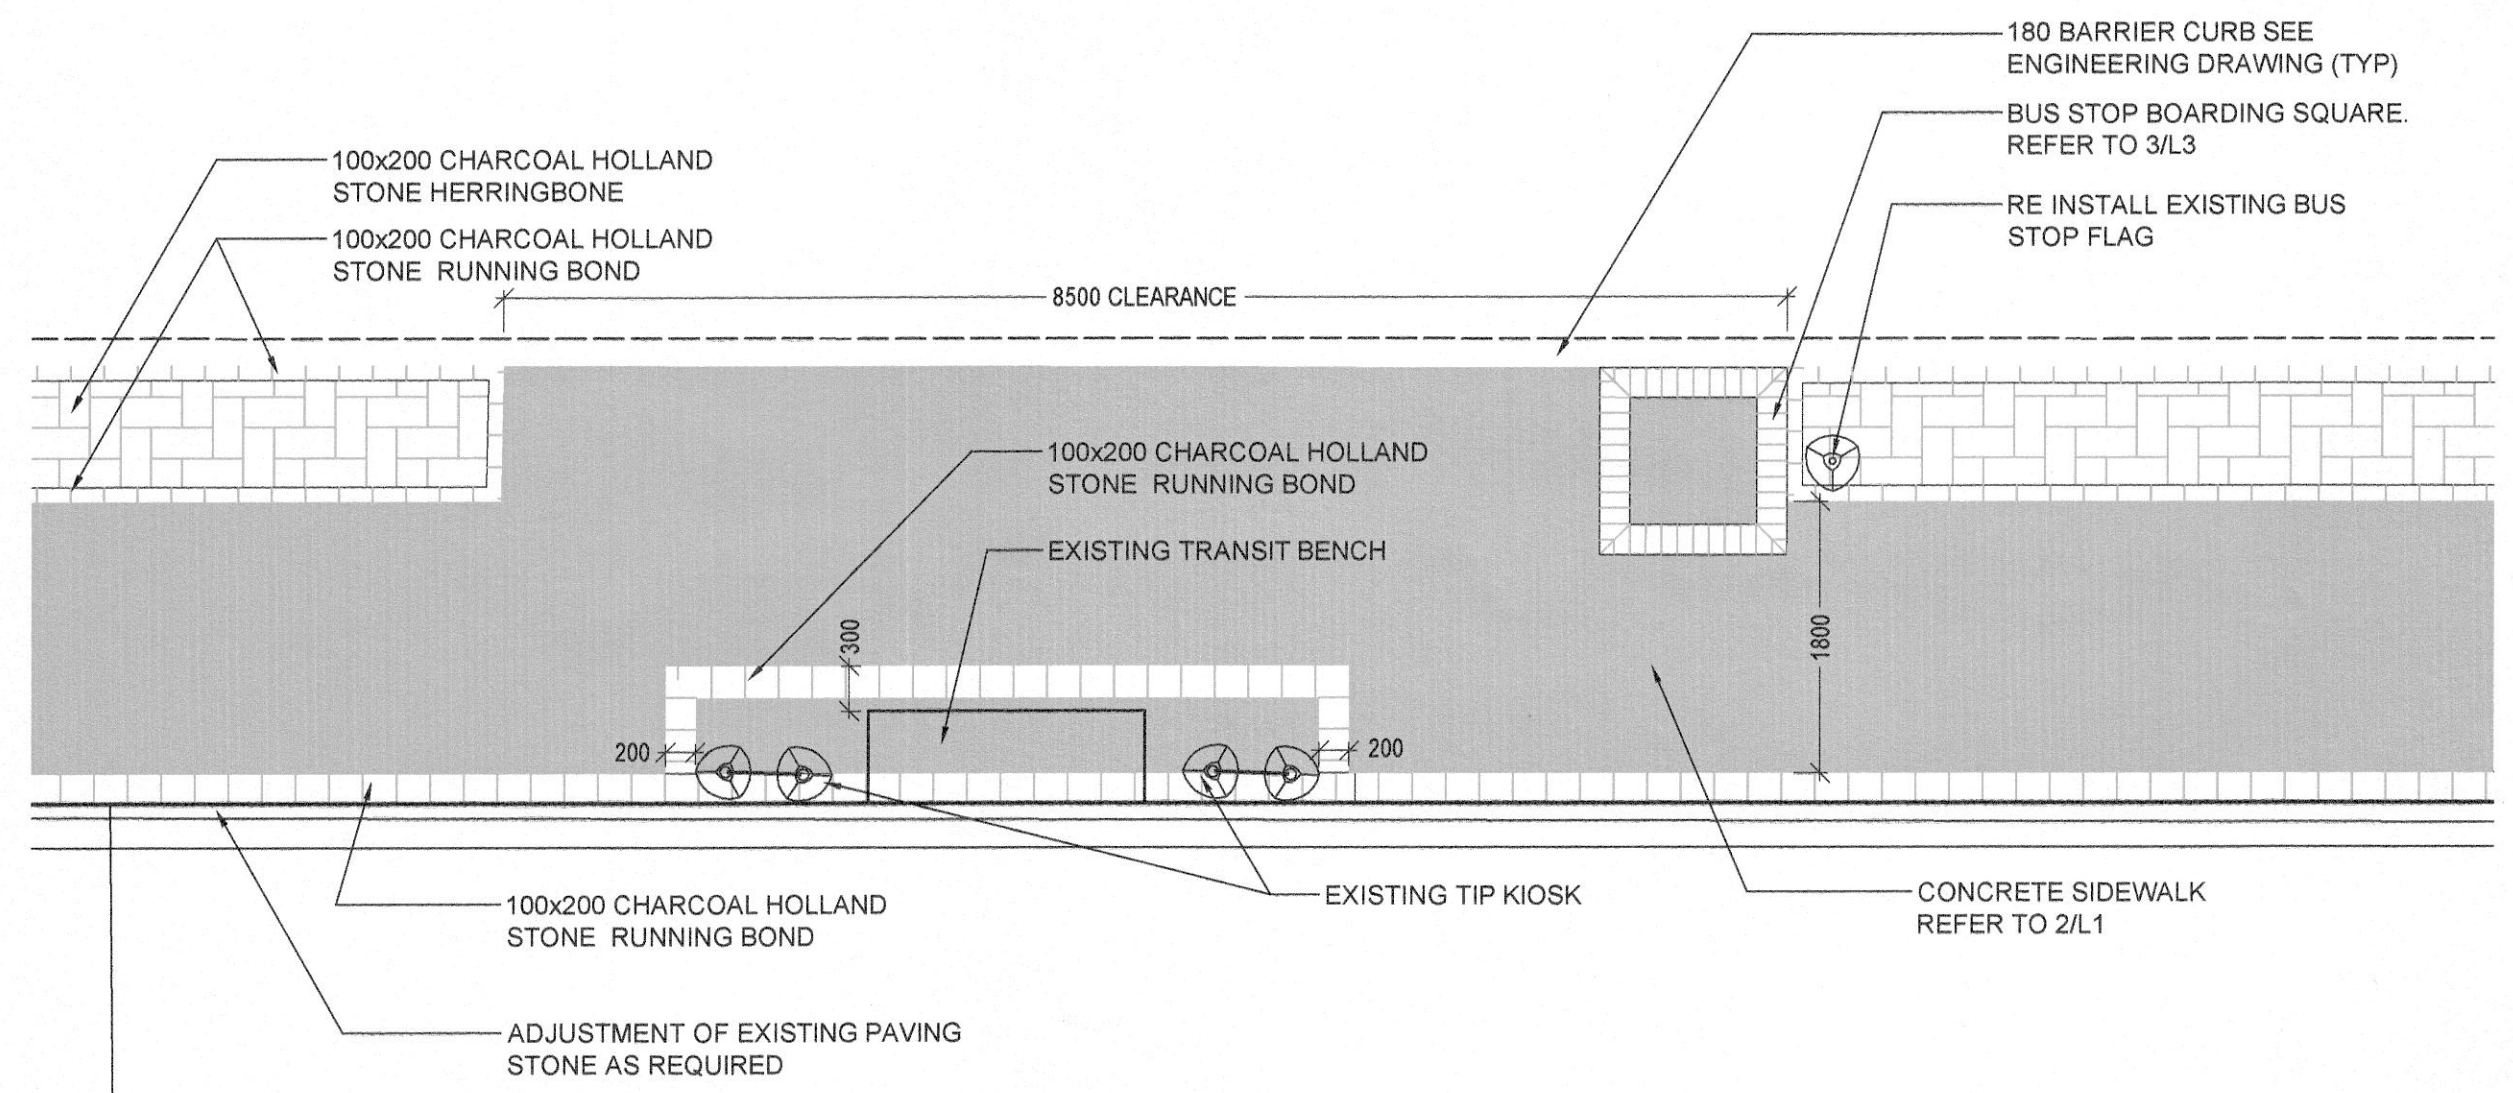

**2** BUS STOP LAYOUT  
L3 SCALE 1:50

**METRIC**  
WHOLE NUMBERS INDICATE MILLIMETRES  
DECIMALIZED NUMBERS INDICATE METRES

	GAS		MANHOLE		CONCRETE PAVEMENT
	MTS		CATCH BASIN / CATCH PIT		CONC SIDEWALK / MEDIAN
	HYDRO		CURB INLET WITH BOX		ASPHALT PAVEMENT
	CATV / FIBRE OPTIC		TREE		PAVING STONE
	TRAFFIC SIGNALS / PIT		TEST HOLE		GRAVEL
	LAND DRAINAGE SEWER		PROPERTY LINE		RAMP CURB
	SANITARY/COMBINED SEWER		SURVEY BAR		PLANING / REMOVAL
	SSP/DCP		FENCE		
	WATERMAIN		BOC / EDGE OF PAVEMENT		
	SUBDRAIN		ELEVATION		
	DITCH		TRAFFIC SIGN		
	EXISTING		LEGEND - PLAN		EXISTING
	NEW		LEGEND - PLAN		NEW

<b>LOCATION APPROVED</b>		BM GBM No. 35-050
UNDERGROUND STRUCTURES		ELEV 232.149m
SUPR. U/G STRUCTURES	DATE	
COMMITTEE		
<b>NOTE:</b>		
LOCATION OF UNDERGROUND STRUCTURES AS SHOWN ARE BASED ON THE BEST INFORMATION AVAILABLE. BUT NO GUARANTEE IS GIVEN THAT ALL EXISTING UTILITIES ARE SHOWN OR THAT THE GIVEN LOCATIONS ARE EXACT. CONFIRMATION OF EXISTENCE AND EXACT LOCATION OF ALL SERVICES MUST BE OBTAINED FROM THE INDIVIDUAL UTILITIES BEFORE PROCEEDING WITH CONSTRUCTION.		
C	ISSUED FOR CONSTRUCTION	12/06/19 BGS
B	ISSUED FOR CLIENT REVIEW	12/06/15 BGS
A	ISSUED FOR CLIENT REVIEW	12/05/11 RPB
No.	REVISIONS	YYMMDD BY

**SCATLIFF + MILLER + MURRAY**

TEL 204 927-3444 FAX 204 927-3443

1120 - 201 PORTAGE AVENUE WINNIPEG, MB, CANADA

DESIGNED BY	BGS	CHECKED BY	BGS
DRAWN BY	NHJ	APPROVED BY	BGS
SCALE	AS SHOWN	RELEASED FOR CONSTRUCTION	
DATE	12/06/19	DATE	June 19/12

PROFESSIONAL'S SEAL

the Manitoba Association of Architects

BOB G. SOMERS  
Member No. 95

CONSULTANT DRAWING No. 12-0245-001\_03

**THE CITY OF WINNIPEG**  
PUBLIC WORKS DEPARTMENT  
ENGINEERING DIVISION

2012 REGIONAL & LOCAL STREETS PROGRAM  
FORT ST RECONSTRUCTION & STREETSCAPING  
GRAHAM AVENUE TO PORTAGE AVENUE

STREETSCAPING-GENERAL LAYOUT

CITY DRAWING NUMBER P-3335-6  
SHEET 6 OF 7  
DRAWING No. L3 REV C