



**DETAIL OF AIR VALVES.**  
NOT TO ANY SCALE.

Installation by Contractor  
Air Valve & fittings by District.

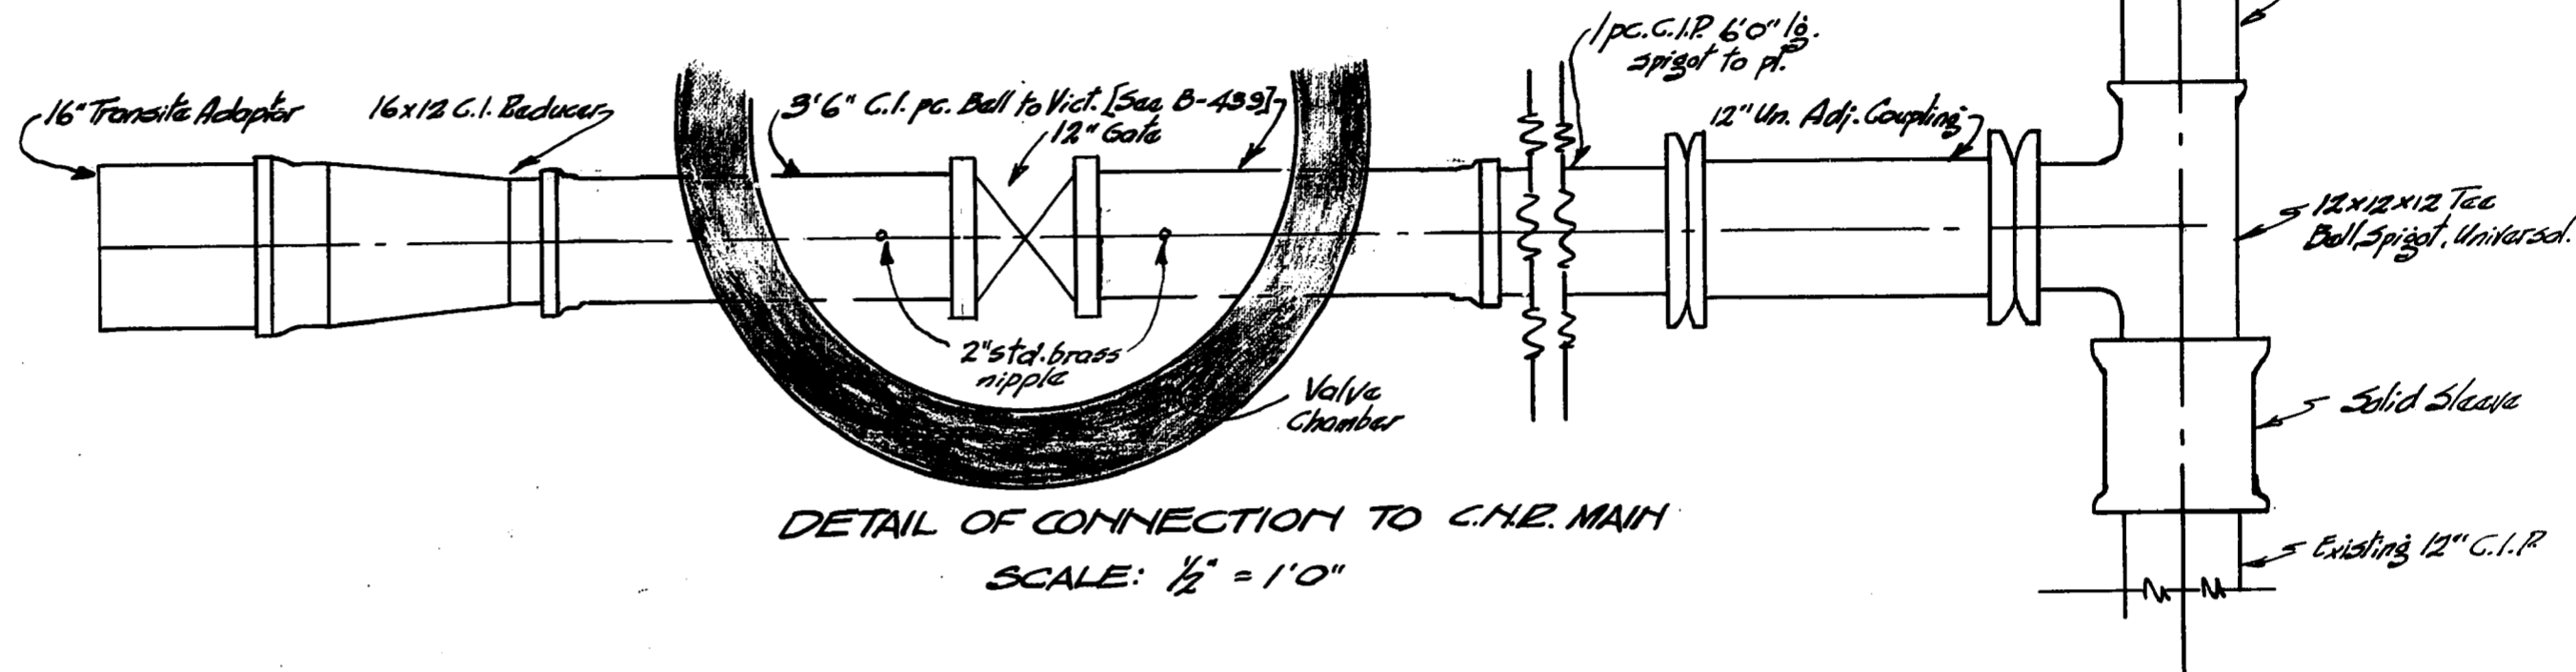


**DETAIL OF CONNECTION TO C.H.E. MAIN**

SCALE:  $\frac{1}{2}'' = 1'0''$

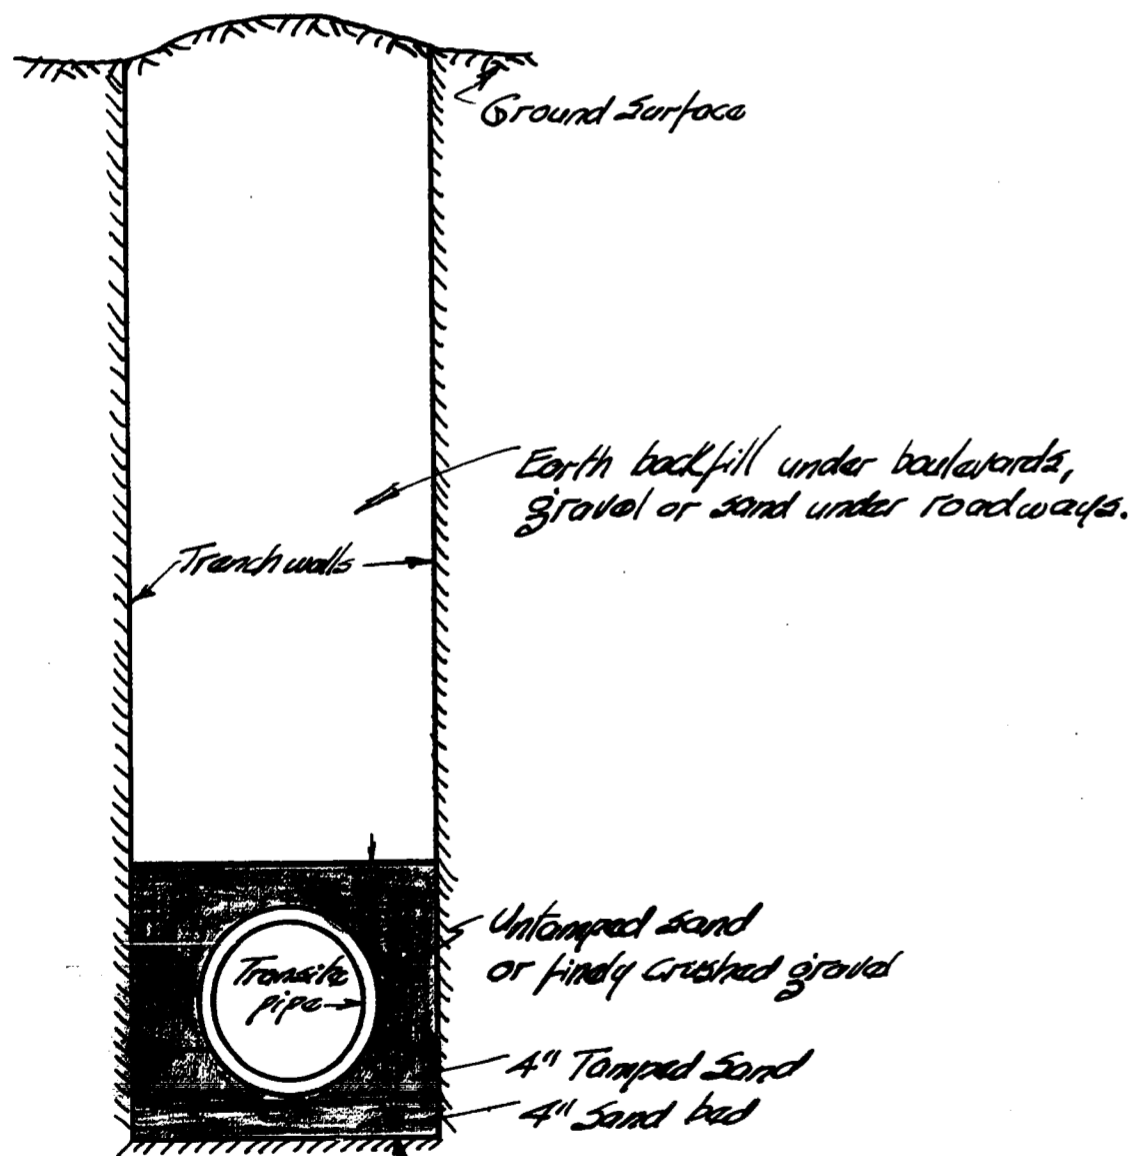

**METHOD OF BACKFILLING.**

NOT TO ANY SCALE.

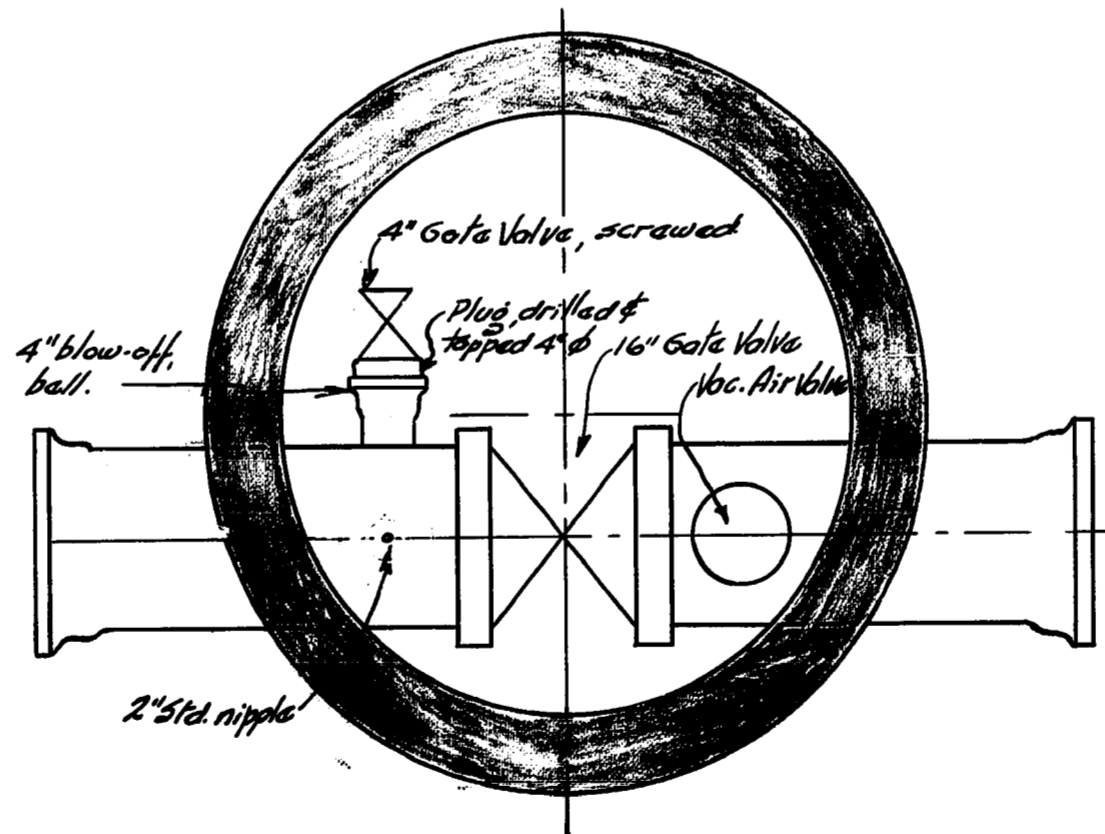

**DETAIL OF VALVE CHAMBER STA. 66+75**  
SHOWING CONNECTION FOR BLOW-OFF VALVE.

SCALE:  $\frac{1}{2}'' = 1'0''$

**GREATER WINNIPEG WATER DISTRICT**  
**ST. VITAL CONNECTION**  
**DETAILS**

SCALES AS SHOWN

DRAWN BY: E.G.S.  
CHECKED BY:

W.S. Bubbis / S.  
GENERAL MANAGER.

July 20, 1953

B-441