



PLAN

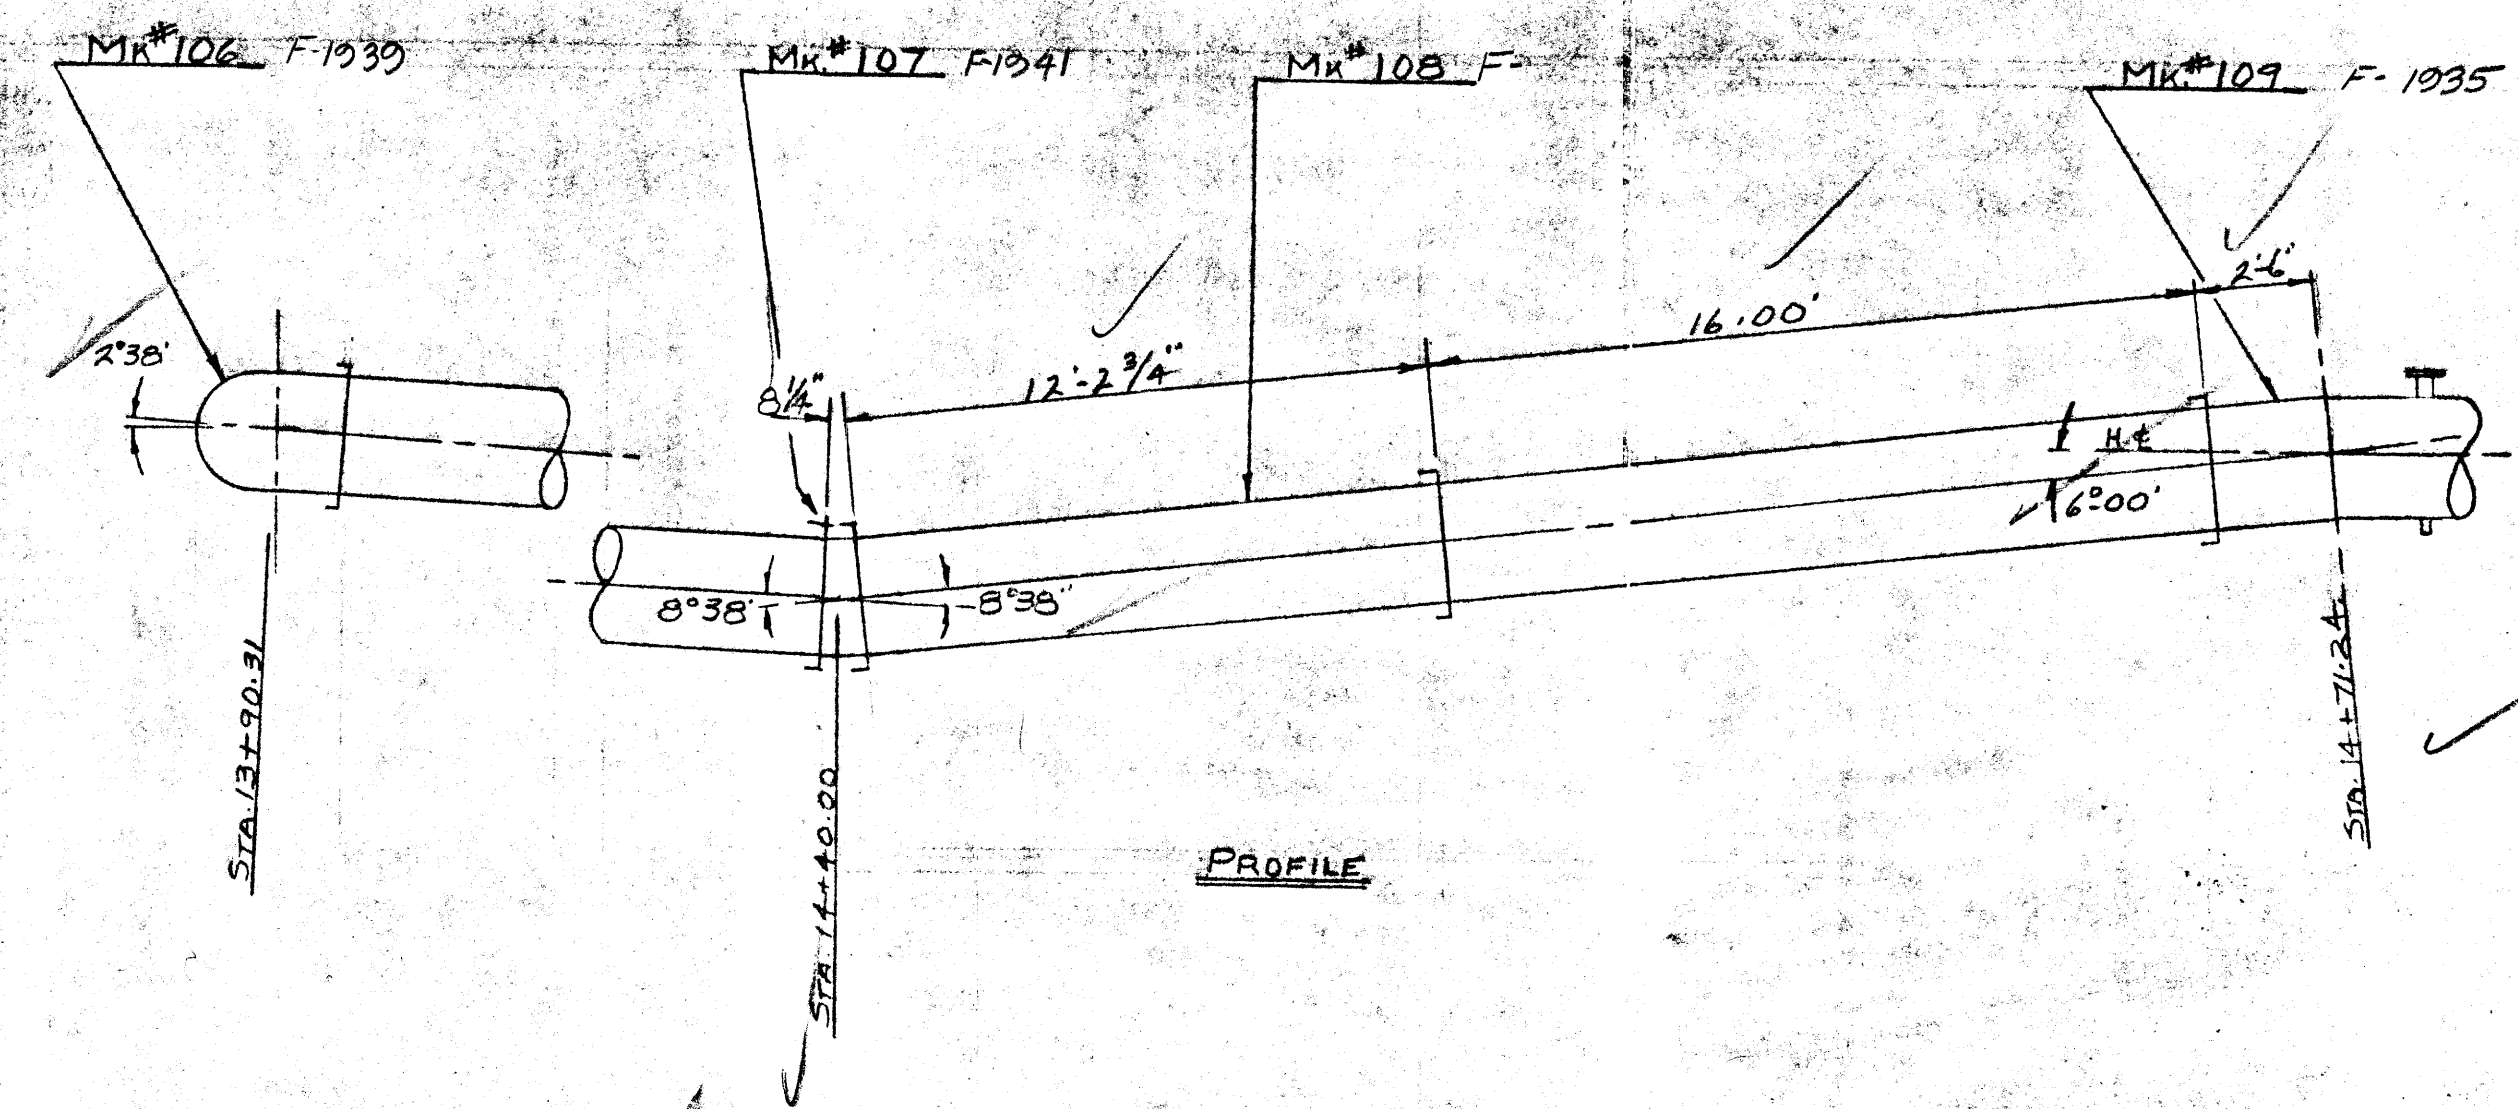

PROFILE

NOTE
 1/4" ALLOWANCE HAS BEEN MADE FOR EACH B&S JOINT.

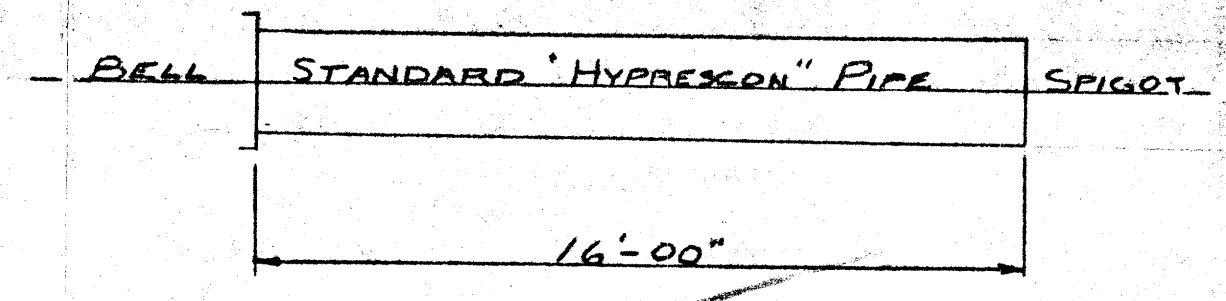

THE METROPOLITAN CORPORATION OF GREATER WINNIPEG
 WATERWORKS AND WASTE DISPOSAL DIVISION
 APPROVED MAR 17 1961
 A. S. BULLOCK DIRECTOR

8'-5"
 1'-6"
 9'-11 1/8" from face of flange

LOCATION
 FROM A POINT EAST OF CHARLES AND MOUNTAIN TO REDWOOD BRIDGE.

Jo# 479

PRESSURE PIPE LTD.	
24" DIA. LAYOUT OF KILDONAN FEEDER MAIN EXTENSION WINNIPEG	
SCALE: 1/4" = 1'-0"	MAR. 13/61
DRN. SS.	DWG. T-4101
CND.	F-2102 FILE 2105