

LANDRAIL

CREEK

SOUTH BOUNDARY OF PORTAGE AVENUE

OF INTERCEPTOR

24" STEEL PIPE


CONC. THRUST BLOCK EAST SHAFT

M.H. NO. 6

42" INTERCEPTOR

LEGEND

WATER INTERCEPTOR EXTENSION

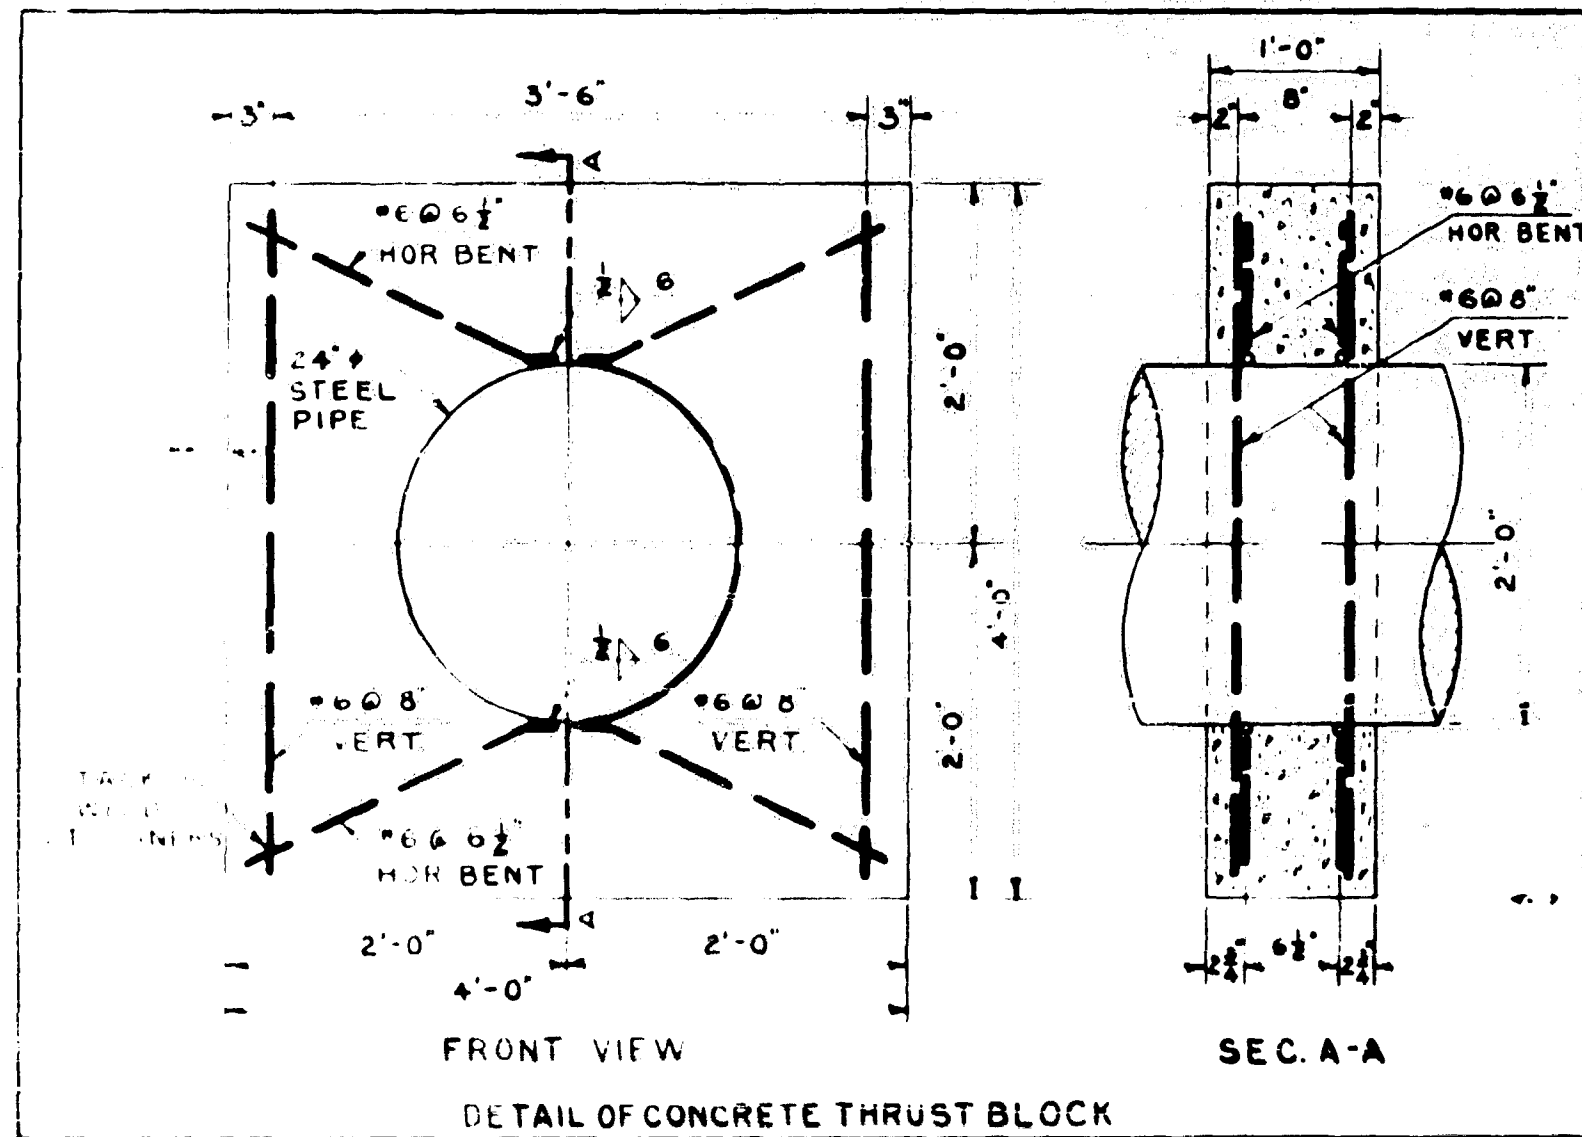

DETAIL OF CONCRETE THRUST BLOCK

PROFILE ON INTERCEPTOR

MANHOLE NO. 6

42" INTERCEPTOR .088% GRADE

INV. - 748.39

CONCRETE THRUST BLOCK SEE DETAIL



GREATER MINNEAPOLIS SANITARY DISTRICT

DESIGNED BY G.E. [Name]
 CHECKED BY L.R. [Name]
 APPROVED BY [Name]

TITLE: PLAN PROFILE OF MAIN INTERCEPTOR EXTENSION, PORTAGE AVE. - OMAND'S CREEK CROSSING

DATE: [Date]

424+75

424+50

424+25

424+00

423+75

423+50

720

740

760

770

790