


NOTE: CHAINAGES SHOWN ARE ALONG S<sub>R</sub> OF GOVERNMENT AVE

GOVERNMENT AVENUE

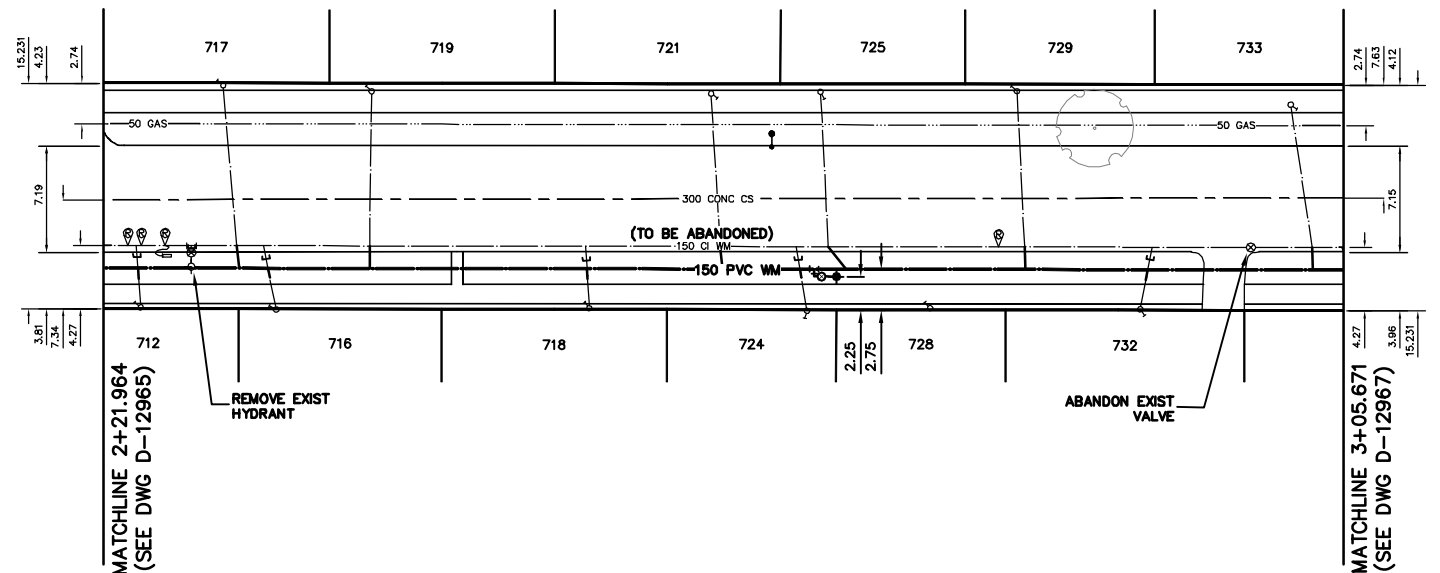


NOTE: ALL VALVES TO BE INSTALLED COUNTER-CLOCKWISE TO CLOSE W/ RED NUT

WATER SERVICE INFORMATION

| ADDRESS                        | MATERIAL | SIZE (mm) | SIZE (mm) SHORT & LONG (PROP.) | MEASUREMENT          | CORP. LOCATION | REMARKS                |
|--------------------------------|----------|-----------|--------------------------------|----------------------|----------------|------------------------|
| 712 GOVERNMENT ST. RESIDENTIAL | COPPER   | 20        | 5.65 W OF E HL                 | 109.10 EEL GREY      | 0.3 E OF S/C   | -                      |
| 716 GOVERNMENT ST. RESIDENTIAL | COPPER   | 20        | 1.57 E OF W HL                 | 118.51 EEL GREY      | 0.9 W OF S/C   | -                      |
| 717 GOVERNMENT ST. RESIDENTIAL | COPPER   | 20        | 1.62 W OF E HL                 | 114.71 EEL GREY      | 0.9 E OF S/C   | -                      |
| 718 GOVERNMENT ST. RESIDENTIAL | COPPER   | 20        | 3.81 W OF E HL                 | 139.08 EEL GREY      | 0.3 W OF S/C   | -                      |
| 719 GOVERNMENT ST. RESIDENTIAL | COPPER   | 20        | 1.34 E OF W HL                 | 124.74 EEL GREY      | OPP OF S/C     | -                      |
| 721 GOVERNMENT ST. RESIDENTIAL | COPPER   | 12        | 2.28 E OF W HL                 | 157.02 WWL LONDON    | 0.6 E OF S/C   | -                      |
| 724 GOVERNMENT ST. RESIDENTIAL | COPPER   | 20        | 0.6 W OF E HL                  | 150.53 WWL LONDON    | 0.7 W OF S/C   | -                      |
| 725 GOVERNMENT ST. RESIDENTIAL | COPPER   | 20        | 1.22 E OF W HL                 | 149.63 WWL LONDON    | 0.5 E OF S/C   | -                      |
| 728 GOVERNMENT ST. RESIDENTIAL | COPPER   | 20        | 3.41 W OF E HL                 | 142.00 WWL LONDON    | -              | -                      |
| 729 GOVERNMENT ST. RESIDENTIAL | COPPER   | 20        | 1.52 E OF W HL                 | 136.36 WWL LONDON    | 0.5 E OF S/C   | -                      |
| 732 GOVERNMENT ST. RESIDENTIAL | COPPER   | 20        | 3.90 W OF E HL                 | 128.01 WWL LONDON    | 0.8 E OF S/C   | -                      |
| 733 GOVERNMENT ST. RESIDENTIAL | COPPER   | 20        | 6.18 E OF W HL                 | 117.86 WWL LONDON    | 1.5 E OF S/C   | -                      |
| 734 GOVERNMENT ST. RESIDENTIAL | COPPER   | 12        | 5.43 W OF E HL                 | 112.38 WWL LONDON    | 2.0 W OF S/C   | -                      |
| 737 GOVERNMENT ST. RESIDENTIAL | COPPER   | 20        | 3.88 E OF W HL                 | 108.89 WWL LONDON    | 2.0 W OF S/C   | -                      |
| 738 GOVERNMENT ST. RESIDENTIAL | COPPER   | 20        | 3.12 W OF E HL                 | 76.19 WWL LONDON     | 0.7 E OF S/C   | -                      |
| 740 GOVERNMENT ST. RESIDENTIAL | COPPER   | 20        | 3.65 W OF E HL                 | 88.79 WWL LONDON     | 0.6 W OF S/C   | -                      |
| 741 GOVERNMENT ST. RESIDENTIAL | COPPER   | 12        | 4.93 W OF E HL                 | 157.02 WWL LONDON    | OPP OF S/C     | -                      |
| 744 GOVERNMENT ST. RESIDENTIAL | LEAD     | 12        | 13.1 W OF E HL (#740)          | 80.37 WWL LONDON     | OPP OF S/C     | -                      |
| 745 GOVERNMENT ST. RESIDENTIAL | COPPER   | 20        | 4.55 W OF E HL                 | 75.85 WWL LONDON     | 0.5 E OF S/C   | -                      |
| 748 GOVERNMENT ST. RESIDENTIAL | LEAD     | 12        | 8.7 W OF E HL (#750)           | 51.86 WWL LONDON     | 0.3 E OF S/C   | -                      |
| 749 GOVERNMENT ST. RESIDENTIAL | LEAD     | 12        | 3.95 W OF E HL                 | 57.76 WWL LONDON     | OPP OF S/C     | -                      |
| 750 GOVERNMENT ST. RESIDENTIAL | COPPER   | 50        | 3.83 W OF E HL                 | 46.51 WWL LONDON     | OPP OF S/C     | -                      |
| 754 GOVERNMENT ST. RESIDENTIAL | COPPER   | 20        | 6.0 E OF W HL                  | 34.51 WWL LONDON     | 0.9 W OF S/C   | -                      |
| 755 GOVERNMENT ST. RESIDENTIAL | COPPER   | 20        | 2.77 E OF W HL                 | 41.91 WWL LONDON     | 0.3 E OF S/C   | -                      |
| 757 GOVERNMENT ST. RESIDENTIAL | COPPER   | 12        | 0.59 E OF W HL                 | 28.91 WWL LONDON     | 0.2 W OF S/C   | -                      |
| 758 GOVERNMENT ST. RESIDENTIAL | COPPER   | 20        | 1.98 E OF W HL                 | 25.89 WWL LONDON     | 0.2 W OF S/C   | -                      |
| 761 GOVERNMENT ST. RESIDENTIAL | COPPER   | 12        | 3.20 W OF W HL                 | 12.76 WWL LONDON     | 0.5 E OF S/C   | -                      |
| 762 GOVERNMENT ST. RESIDENTIAL | COPPER   | 20        | 5.61 E OF W HL                 | 6.50 WWL LONDON      | 0.7 W OF S/C   | -                      |
| 769 GOVERNMENT ST. RESIDENTIAL | COPPER   | 20        | 9.90 N OF S HL                 | 13.92>NNL GOVERNMENT | 1.37 S OF S/C  | SERVICED OFF LONDON    |
| 798 GOVERNMENT ST. RESIDENTIAL | COPPER   | 20        | 2.16 W OF E HL                 | 125.68 EEL LONDON    | 1.20 W OF S/C  | RENEW TO R W/20 COPPER |
| 585 LONDON AVE COMMERCIAL      | COPPER   | 25        | 8.10 S OF N BL                 | 13.85 SSL GOVERNMENT | 6.64 E OF S/C  | -                      |

\* SERVICES TO BE RENEWED TO PL. ALL OTHERS TO BE RECONNECTED

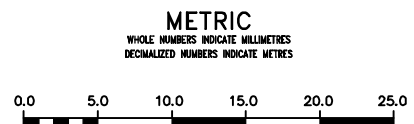

**WARNING**  
IF POWER EQUIPMENT OR EXPLOSIVES ARE TO BE USED FOR EXCAVATION ON THIS PROJECT THE CONTRACTOR MUST:  
1) NOTIFY THE GAS COMPANY OF THE PROPOSED LOCATION OF EXCAVATION.  
2) TAKE PRECAUTION TO AVOID DAMAGE TO GAS COMPANY INSTALLATIONS.  
SEE PROVINCIAL REGULATION 21072 FOR DETAILS

**LOCATION APPROVED UNDERGROUND STRUCTURES**  
SUPV. U/G STRUCTURES COMMITTEE DATE  
NOTE:  
LOCATION OF UNDERGROUND STRUCTURES AS SHOWN ARE BASED ON THE BEST INFORMATION AVAILABLE BUT NO GUARANTEE IS GIVEN THAT ALL EXISTING UTILITIES ARE SHOWN OR THAT THE GIVEN LOCATIONS ARE EXACT. CONFIRMATION OF EXISTENCE AND EXACT LOCATION OF ALL SERVICES MUST BE OBTAINED FROM THE INDIVIDUAL UTILITIES BEFORE PROCEEDING WITH CONSTRUCTION.

|  |                |      |    |
|--|----------------|------|----|
| B.M. ELEV.                               |                |      |    |
| CONSTRUCTION COMPLETION DATE: YYYY MM DD |                |      |    |
| DESIGNED BY                              | NC             |      |    |
| CHECKED BY                               | SC             |      |    |
| DRAWN BY                                 | RS/CJH         |      |    |
| APPROVED BY                              | KZ             |      |    |
| SCALE:                                   |                |      |    |
| HORIZONTAL                               | 1:250          |      |    |
| VERTICAL                                 | 1:50           |      |    |
| RELEASED FOR CONSTRUCTION                | K.R. ZUREK     |      |    |
| DATE                                     | 2012 04 25     |      |    |
| DATE                                     | APRIL 30, 2012 |      |    |
| NO.                                      | REVISIONS      | DATE | BY |
|  |                |      |    |
|  |                |      |    |
|  |                |      |    |

ENGINEER'S SEAL  
**ORIGINAL SIGNED BY S.R.J. COURNOYER 12-04-30**  
CONSULTANT DRAWING NUMBER

**THE CITY OF WINNIPEG**  
WATER AND WASTE DEPARTMENT  
ENGINEERING DIVISION  
2012 WATERMAIN RENEWALS  
GOVERNMENT AVENUE  
106 E OF GREY STREET TO  
114 W OF LONDON STREET  
SHEET 7 OF 14  
CITY DRAWING NUMBER  
D-12966