





THE CITY OF WINNIPEG

WATER AND WASTE DEPARTMENT
SOLID WASTE SERVICES

REQUEST FOR PROPOSAL FOR A LANDFILL GAS PROJECT AT THE BRADY ROAD WASTE MANAGEMENT FACILITY

BID OPPORTUNITY 299-2012

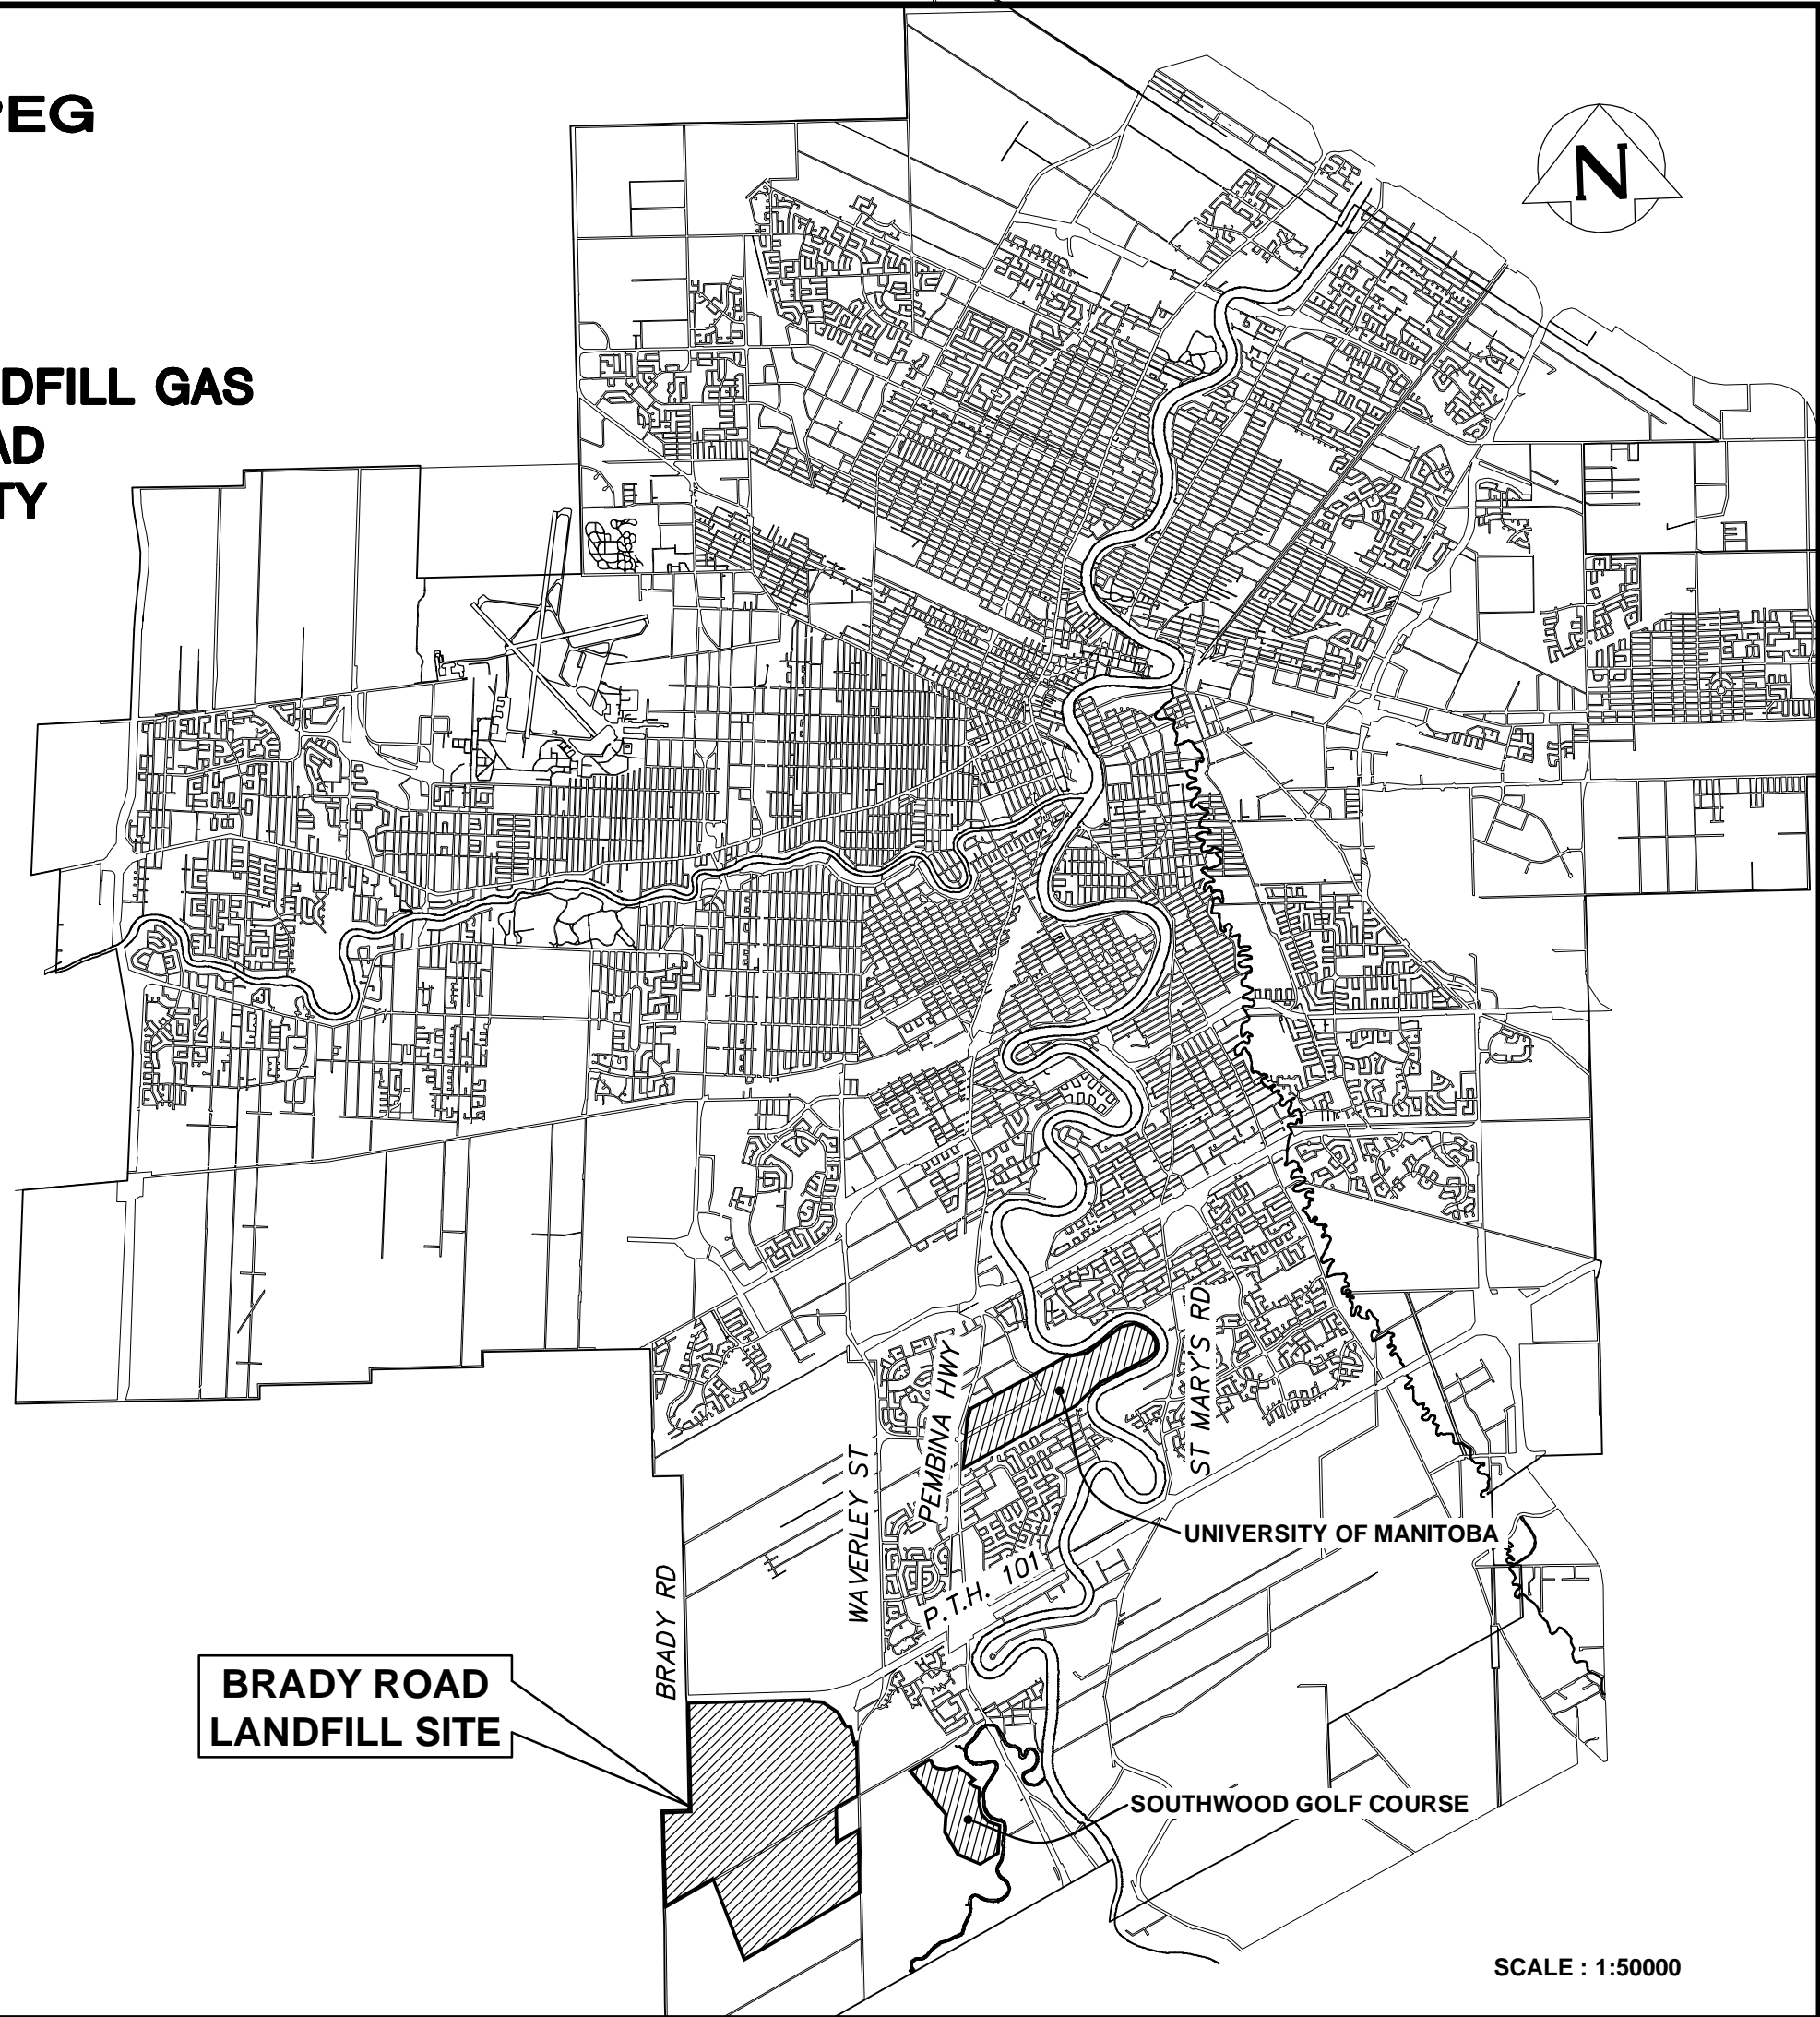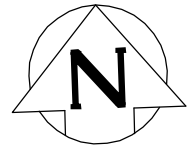

**BRADY ROAD
LANDFILL SITE**

SCALE : 1:50000