


P.T.H. 101

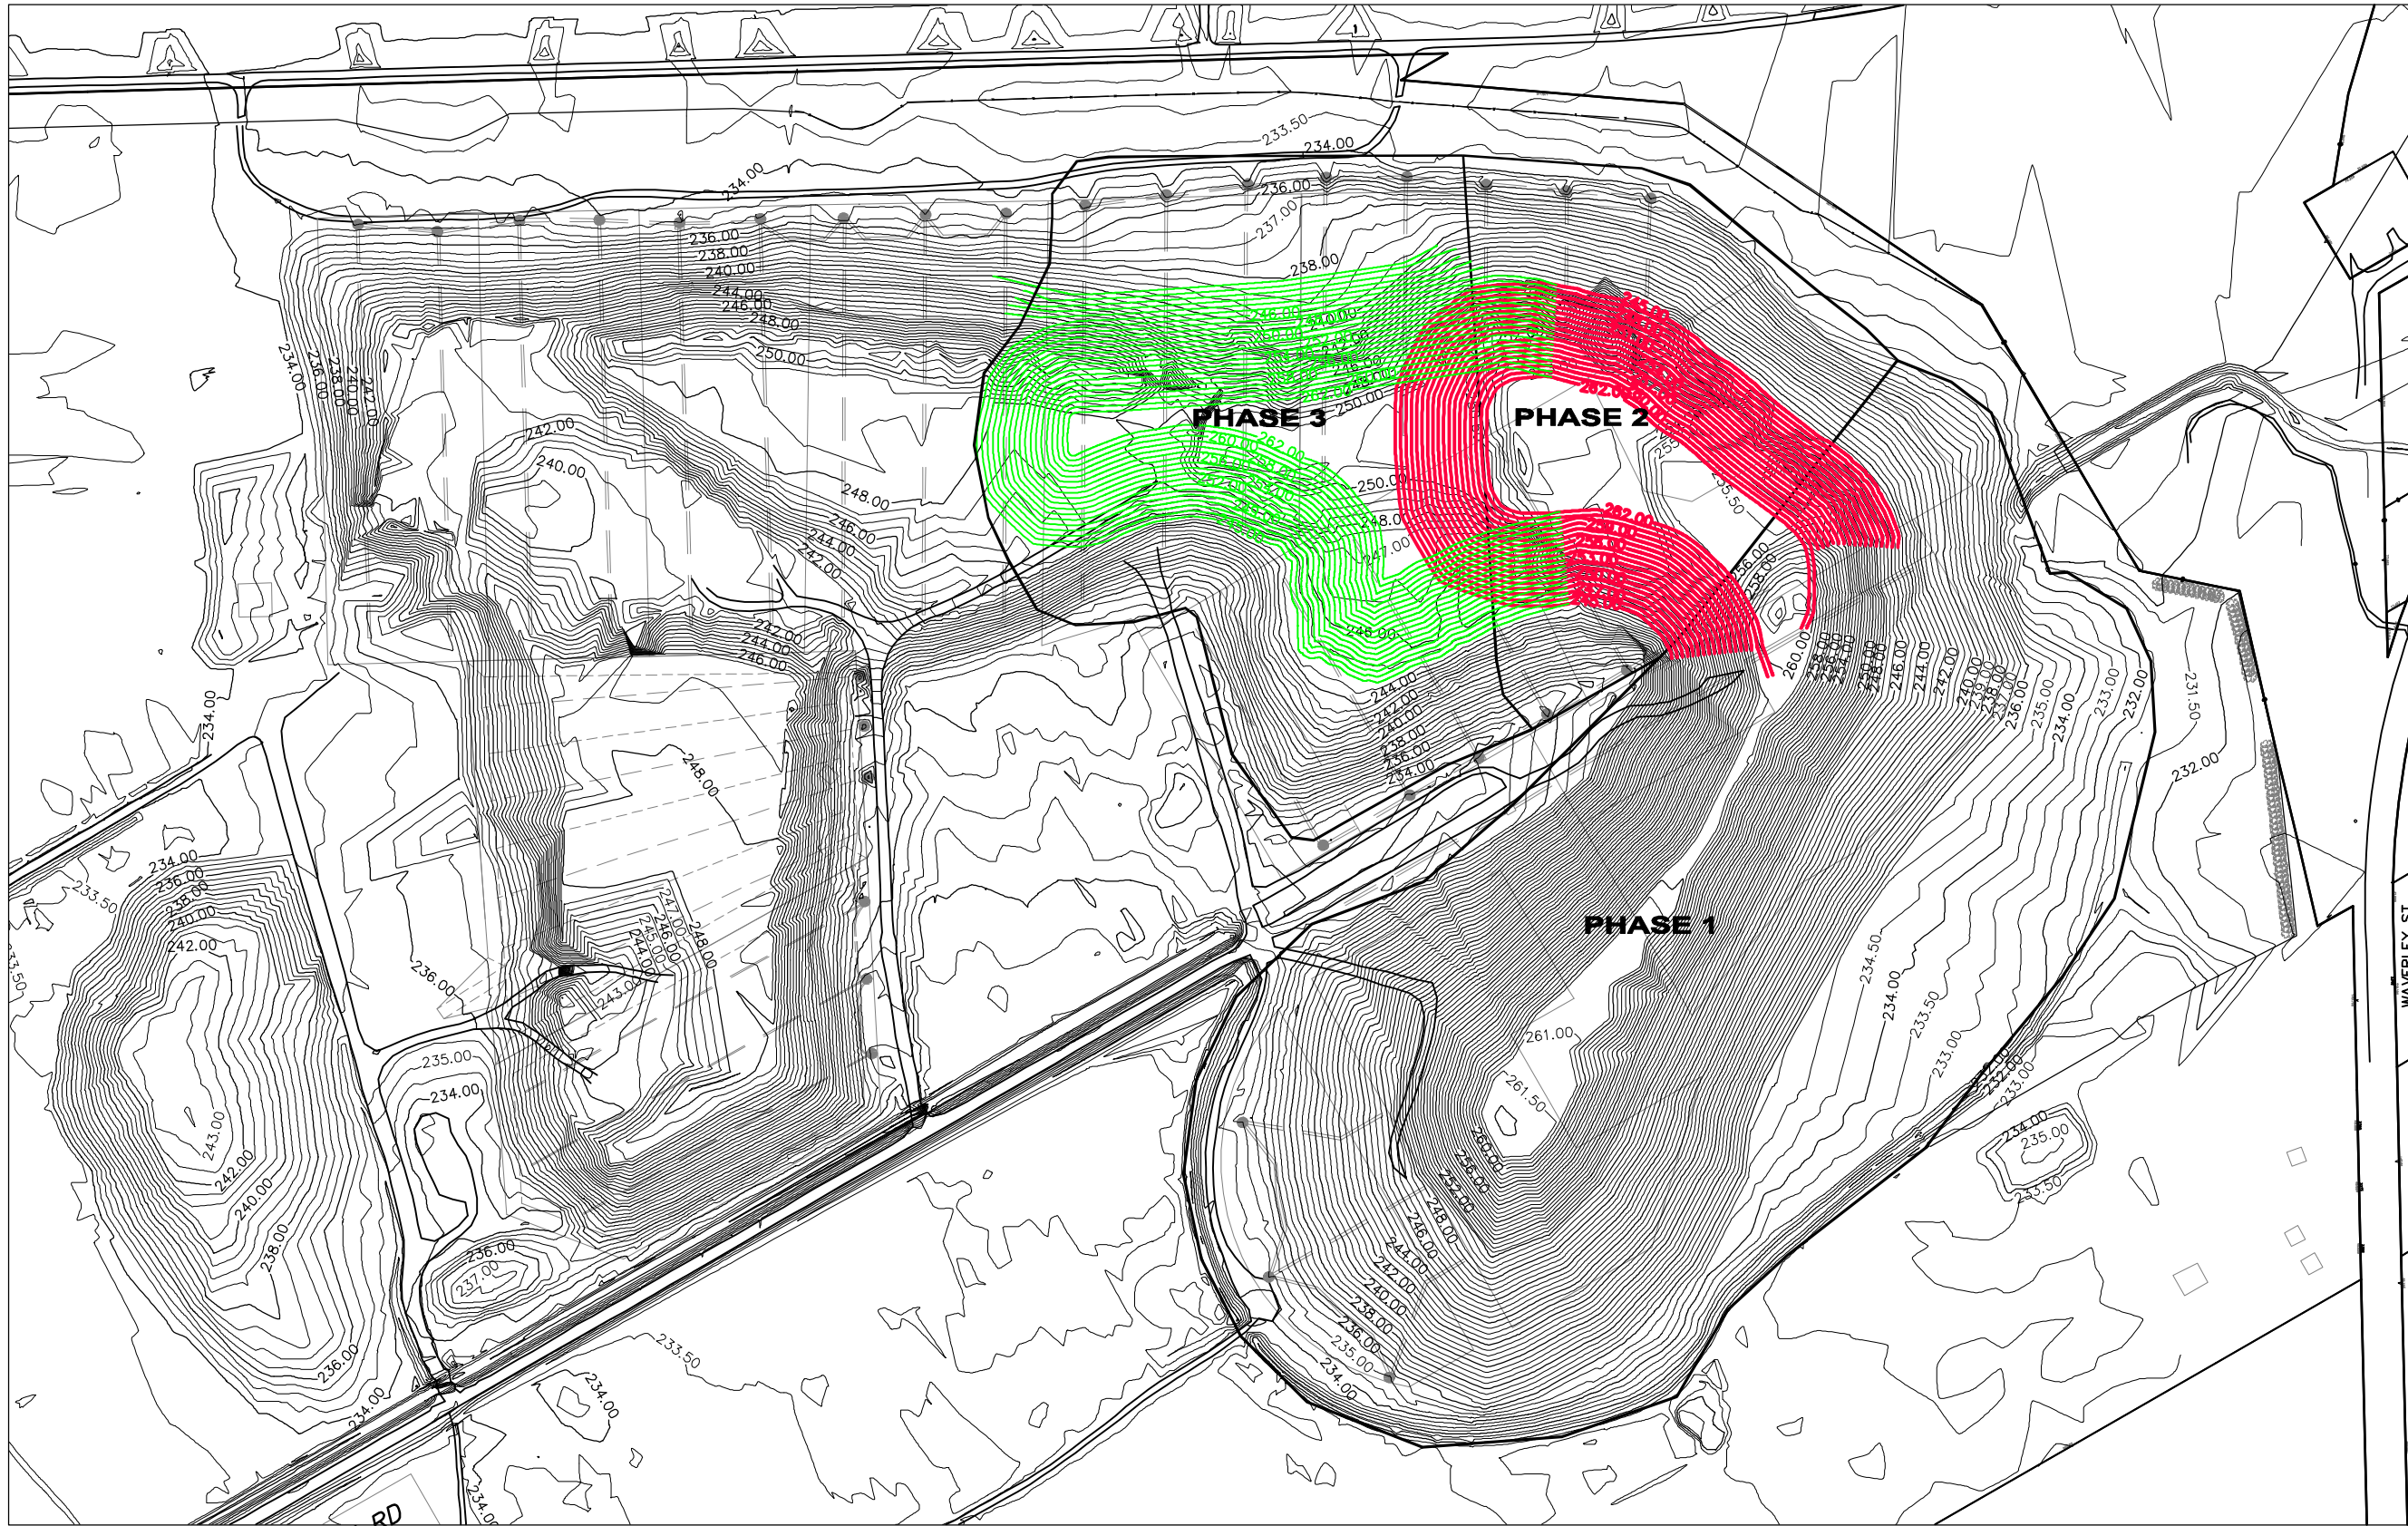

**FOR INFORMATION ONLY**  
 WATER AND WASTE DEPARTMENT

B.M. ELEV.	FIELD BOOK #:	<b>CITY OF WINNIPEG</b> <b>WATER AND WASTE</b> <b>ENGINEERING DIVISION</b>		ENGINEER'S SEAL	<b>THE CITY OF WINNIPEG</b> <b>WATER AND WASTE DEPARTMENT</b> 
POSTED TO LBIS					
DESIGNED BY		DESIGNED BY DRAWN BY <b>WKT</b> HOR. SCALE <b>1:2500</b> VERTICAL SCALE NO. REVISIONS DATE BY DATE	CHECKED BY APPROVED BY RELEASED FOR CONSTRUCTION DATE <b>2012 04 03</b>	BID OPPORTUNITY: <b>299-2012</b> PLOT DATE: 2012 04 03	R:\DRAWINGS\SLDWASTE\BRADY\2009_2010_RFP_DWGS_for\METHANEGAS_EXTRATION\299-2011\SWD-D-307.dwg