
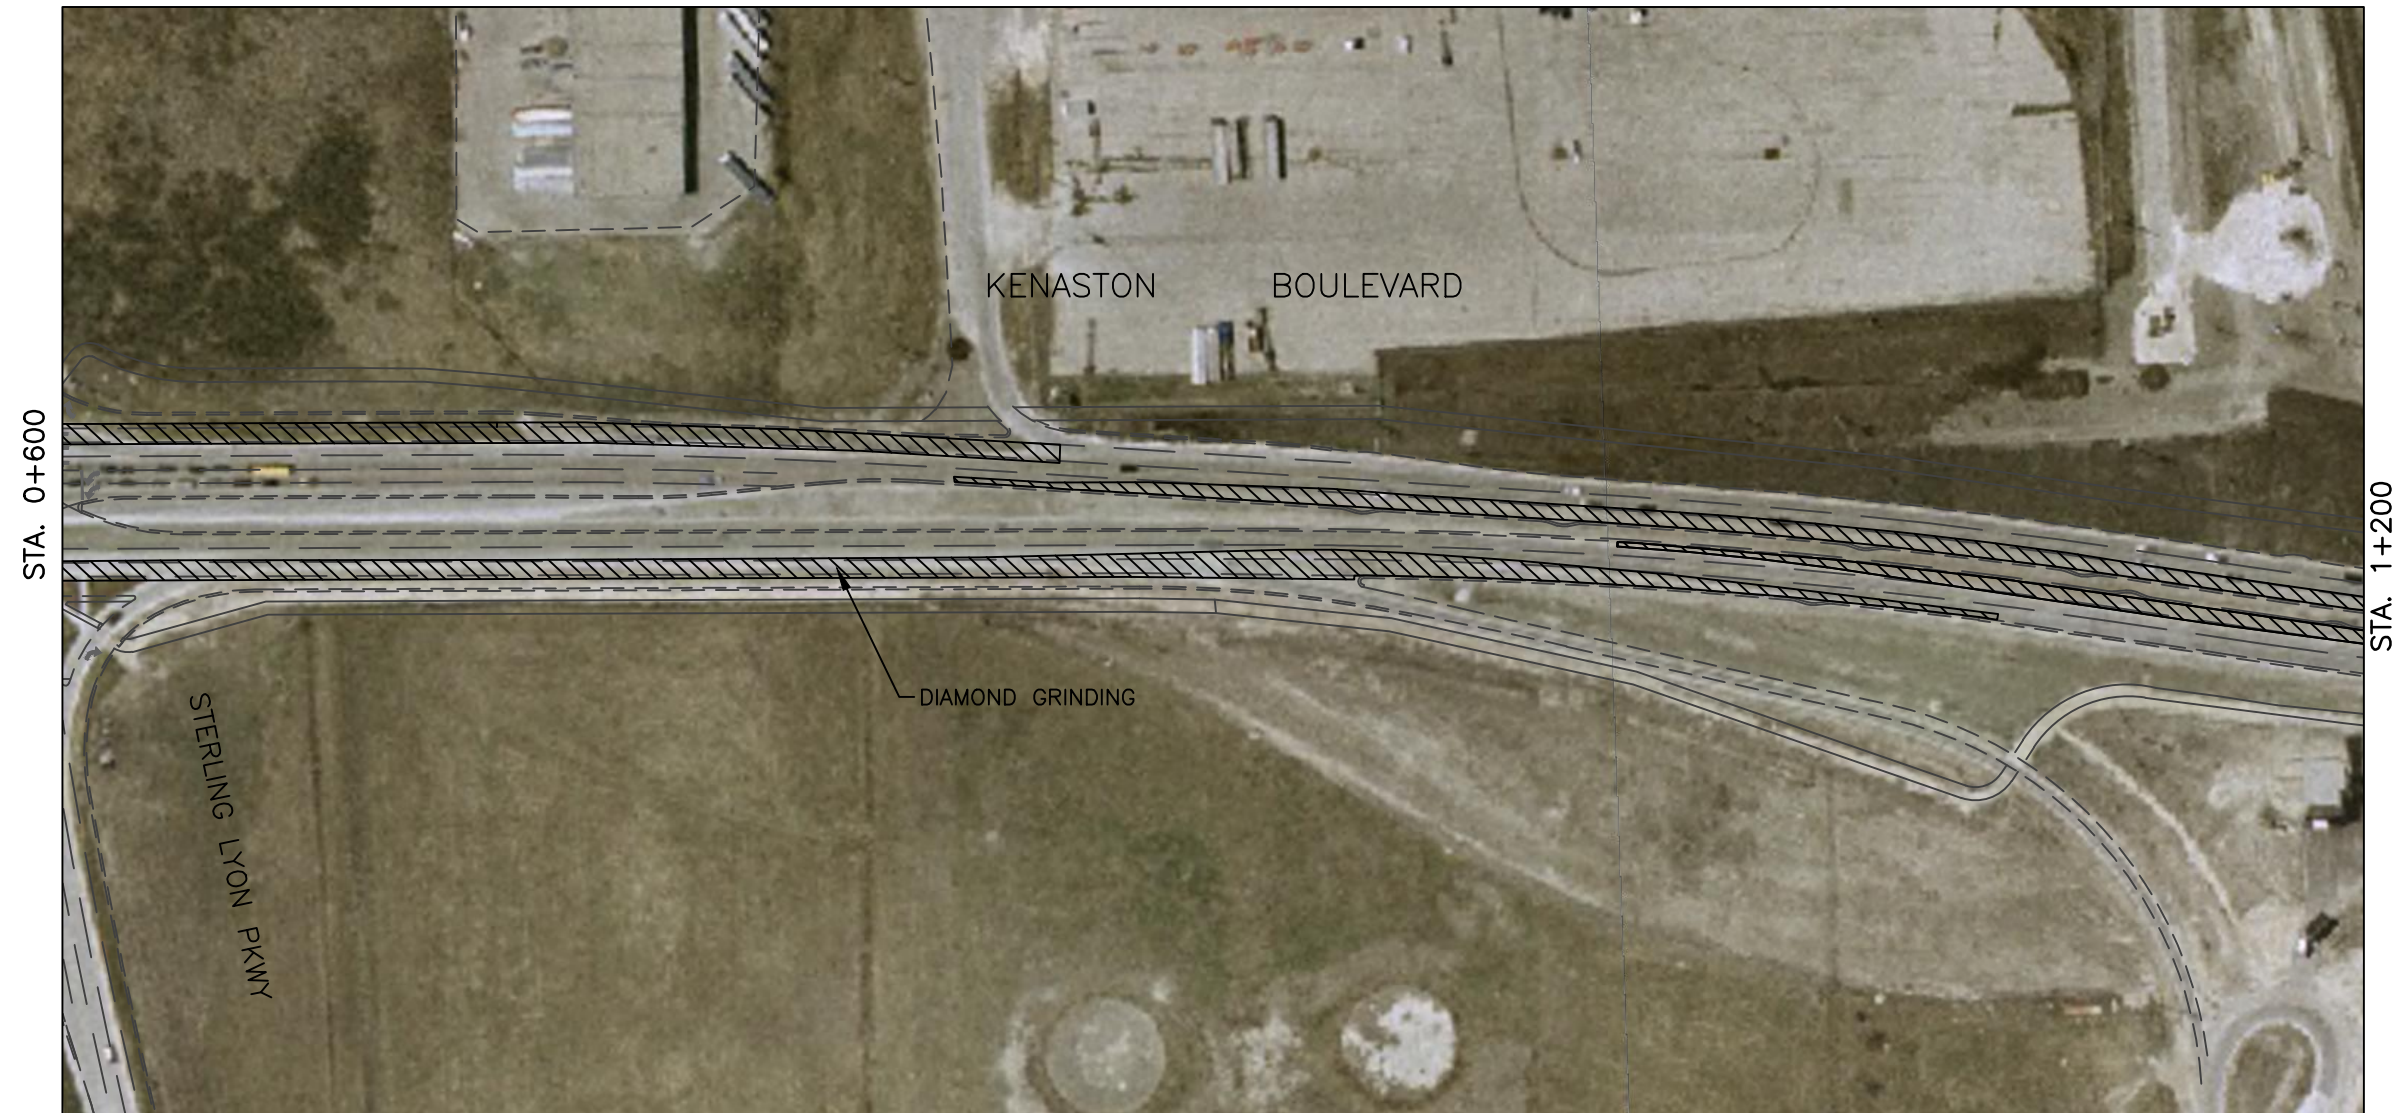


BID OPPORTUNITY NO.: 350-2012

TYPE OF WORK: Diamond Grinding

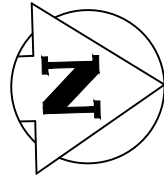

APEGM
Certificate of Authorization
Stantec Consulting Ltd.
No. 1301

METRIC
WHOLE NUMBERS INDICATE MILLIMETRES
DECIMALIZED NUMBERS INDICATE METRES



 **DIAMOND GRINDING**

 **Stantec Consulting Ltd.**
WINNIPEG MANITOBA

 **THE CITY OF WINNIPEG**
PUBLIC WORKS DEPARTMENT
STREETS MAINTAINENCE DIVISION
104-1155 PACIFIC AVENUE

DATE
2012.04.25
DRAWN BY:
D.P.

DRAWING NO.:
C-109
SCALE:
1:2000

2012 DIAMOND GRINDING PROGRAM
KENASTON BOULEVARD
TAYLOR AVE. TO 310 S. OF LOWSON CRES.
STA. 0+600 TO STA. 1+200