


- NOTES:**
- CONTRACTOR MAY ADJUST SPLICE LOCATION PROVIDED THAT A MINIMUM OF 3600 mm IS PROVIDED FOR THROUGH LANE TRAFFIC.
 - COVER PLATES NOT SHOWN FOR CLARITY. SEE SHEET 12 FOR COVER PLATE DETAILS.

PROPOSED EXPANSION JOINT #3
SCALE 1:20

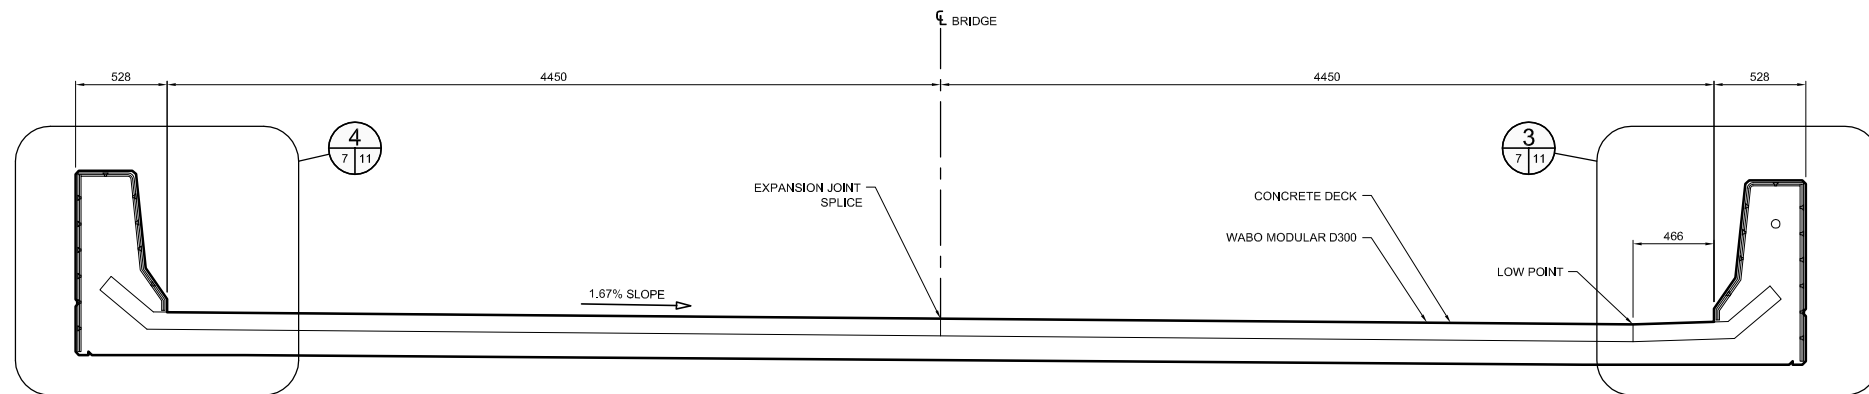

A SECTION
SCALE 1:20

APEGM
Certificate of Authorization
Dillon Consulting Limited (MB)
No. 1789 Date: May 8, 2012

**DRAWING REDUCED
NOT TO SCALE**

B.M.1 ELEV. 242.564 (LOCAL SURVEY)	DESIGNED BY GCL
B.M.2 ELEV. 233.125 (LOCAL SURVEY)	DRAWN BY JGW
	CHECKED BY SSR
	APPROVED BY MBL
1 ISSUED FOR TENDER 05/08/12 JGW	HOR. SCALE AS SHOWN
0 ISSUED FOR REVIEW 05/01/12 JGW	VERTICAL AS SHOWN
NO. REVISIONS	DATE BY
	DATE MAY 8, 2012

DILLON CONSULTING

RELEASED FOR CONSTRUCTION

ENGINEER'S SEAL
PROVINCE OF MANITOBA
G.C. LOEPPKY
MAY 9, 2012
Member 24656
REGISTERED PROFESSIONAL ENGINEER

CONSULTANT PROJECT NO.
12-5995

THE CITY OF WINNIPEG
PUBLIC WORKS DEPARTMENT

2012 BRIDGE MAINTENANCE PROGRAM
ROUTE 20 KEEWATIN OVERPASS

EXPANSION JOINT #3 - PROPOSED

CITY DRAWING NUMBER
B123-12-08-R1
SHEET 8 OF 15

BID OPP. NO.
363-2012