


B SIZE 11" X 17" (279mm x 432mm)

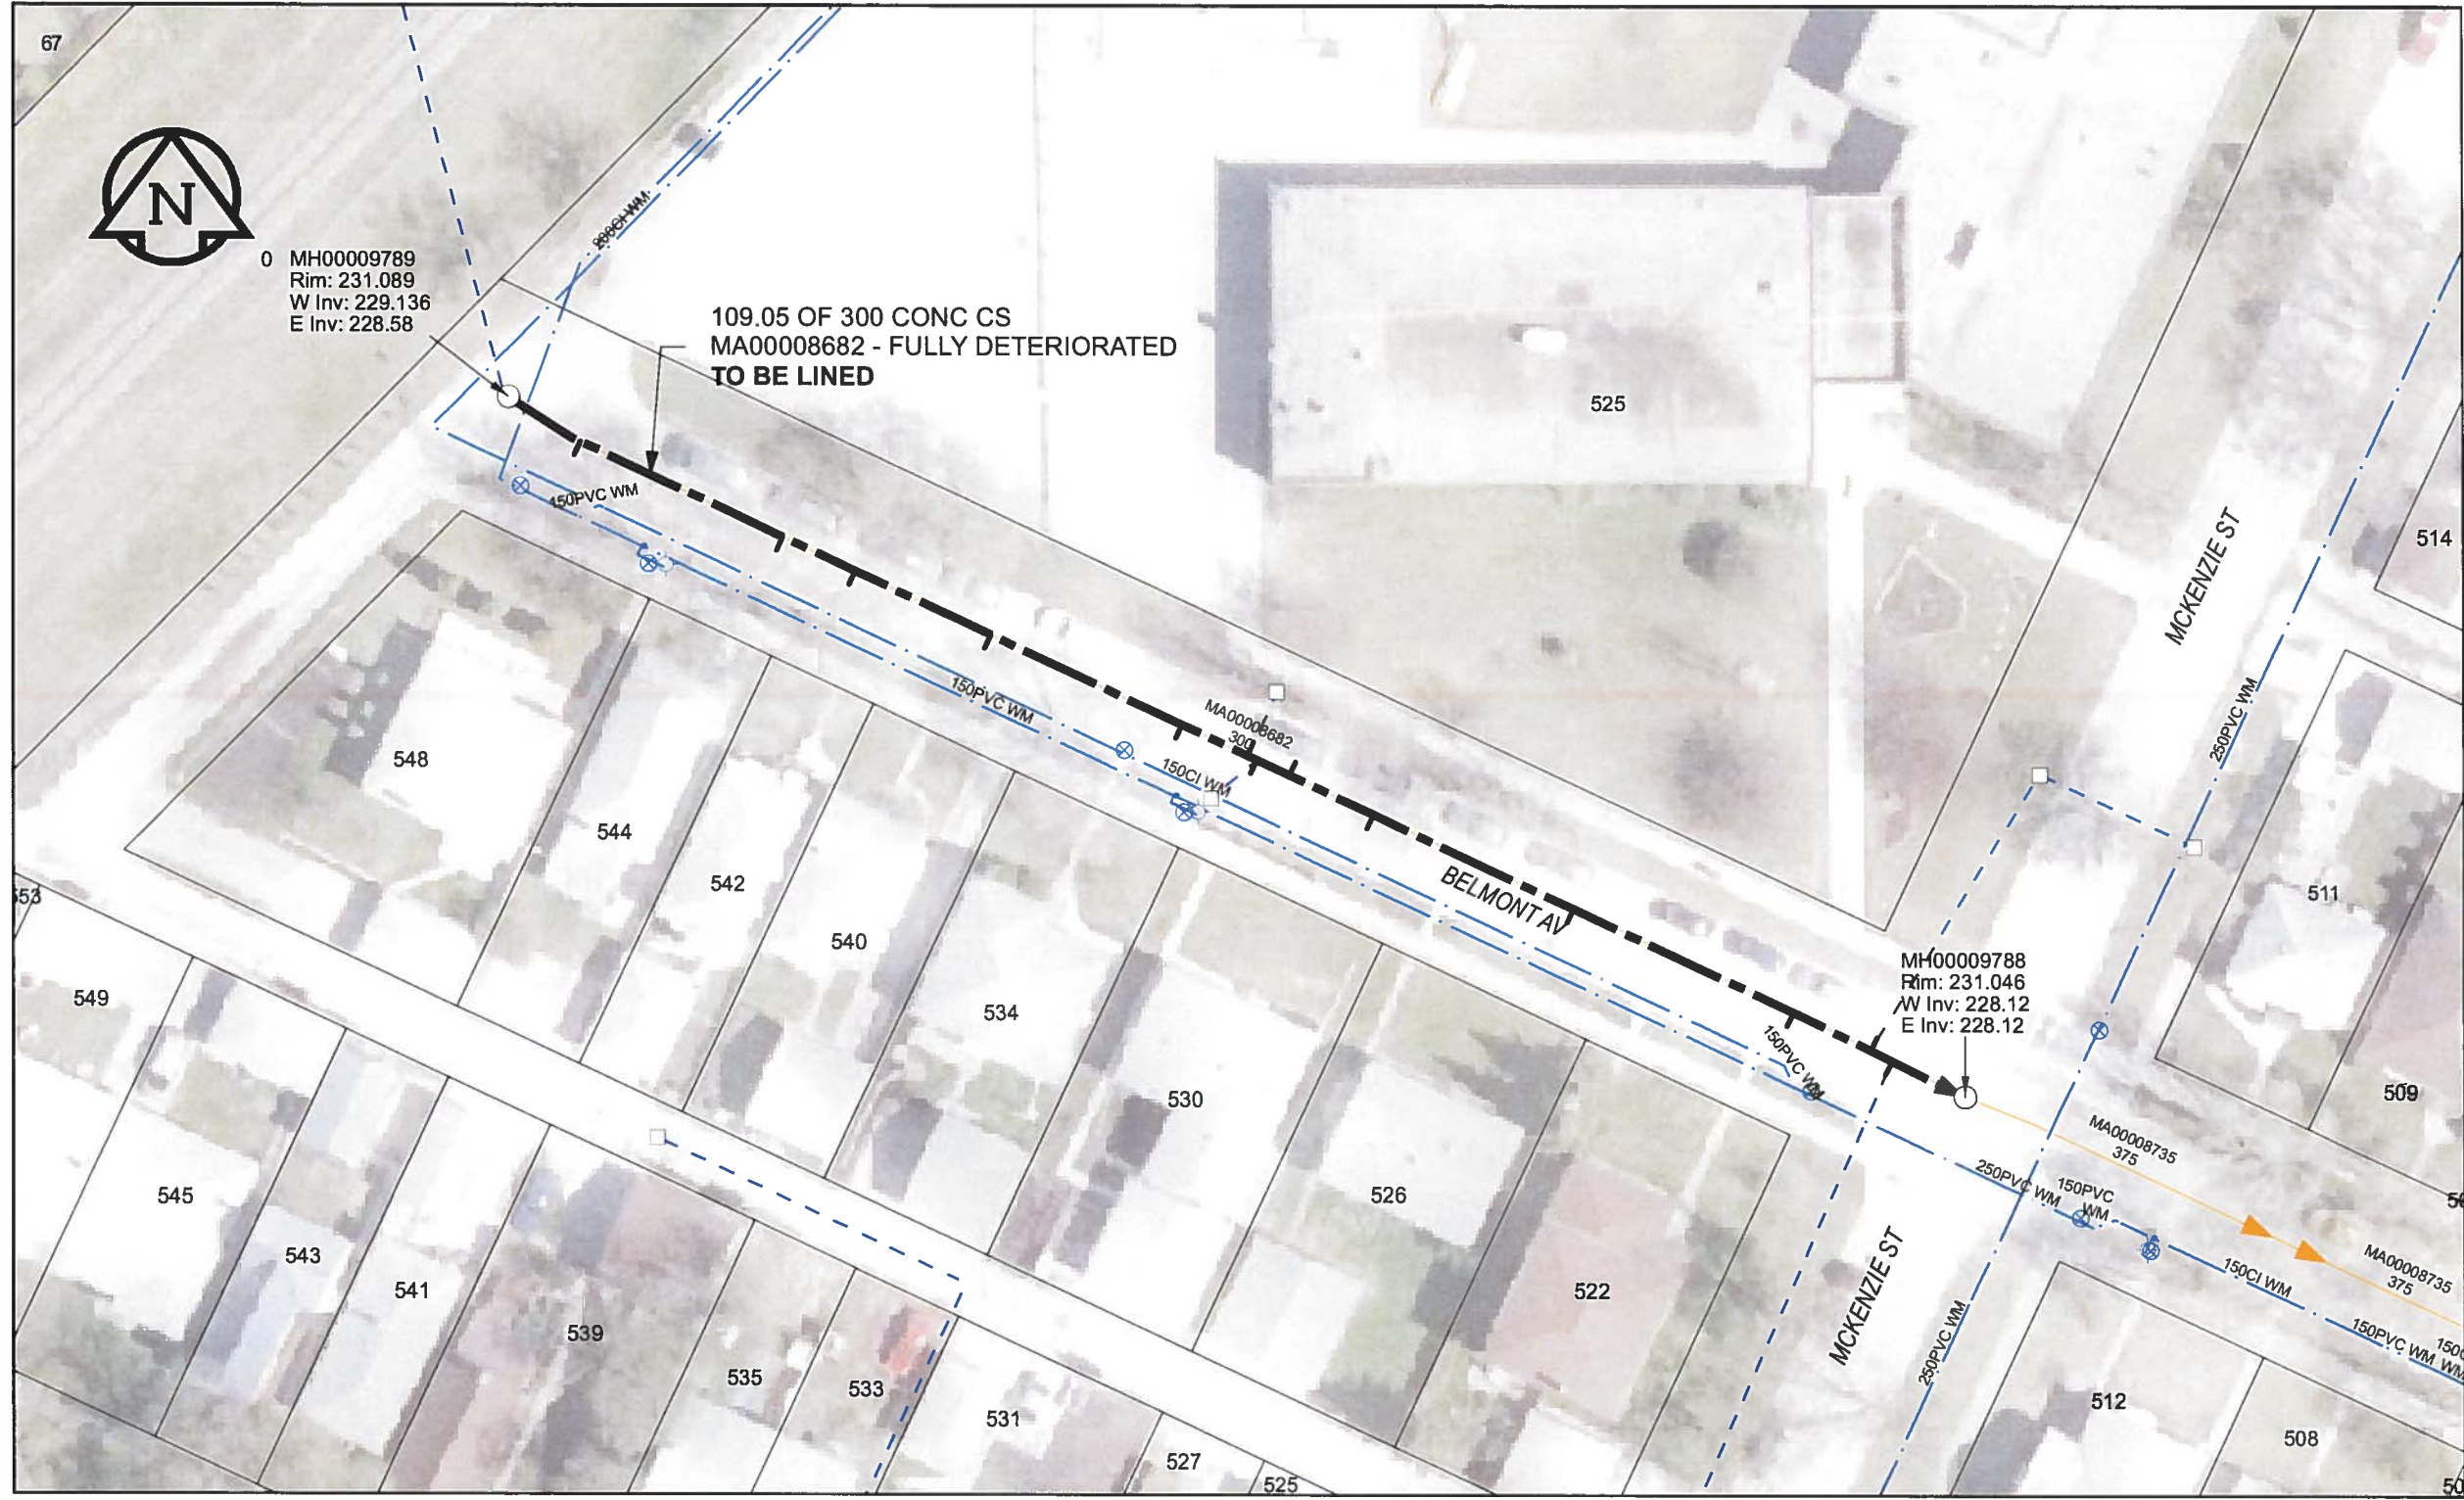

REF MH*	DIST FROM* REF MH	SIZE*	CLOCK AT*
MH0009789	5.7	150Ø	02
MH0009789	20.8	150Ø	01
MH0009789	26.2	150Ø	03
MH0009789	36.3	150Ø	03
MH0009789	50.5	150Ø	03
MH0009789	55.4	150Ø	09
MH0009789	56.1	150Ø	02
MH0009789	58.5	200Ø	09
MH0009789	64.8	150Ø	02
MH0009789	79.7	150Ø	02
MH0009789	96.1	150Ø	02
MH0009789	101.9	150Ø	10
MH0009789	103.5	150Ø	02

*JUNCTION INFORMATION FROM VIDEO INSPECTION

WARNING
 IF POWER EQUIPMENT OR EXPLOSIVES ARE TO BE USED FOR EXCAVATION ON THIS PROJECT, THE CONTRACTOR MUST:
 1) NOTIFY THE GAS COMPANY OF THE PROPOSED LOCATION OF EXCAVATION.
 2) TAKE PRECAUTION TO AVOID DAMAGE TO GAS COMPANY INSTALLATIONS.
 SEE PROVINCIAL REGULATION 140/92 FOR DETAILS

AECOM
 Certificate of Authorization
 AECOM Canada Ltd.
 No. 4671 Date: *June 2012*

METRIC
 WHOLE NUMBERS INDICATE MILLIMETRES
 DECIMALIZED NUMBERS INDICATE METRES
 0 2.5 5 10 15 20
 Meters
 BID OPPORTUNITY NO. 374-2012

AECOM REVIEW DRFT CHK FILE NAME: 174.pdf Saved By: JZ

LOCATION APPROVED UNDERGROUND STRUCTURES			
SUPR. U/G STRUCTURES COMMITTEE		DATE	
NOTE: LOCATION OF UNDERGROUND STRUCTURES AS SHOWN ARE BASED ON THE BEST INFORMATION AVAILABLE. BUT NO GUARANTEE IS GIVEN THAT ALL EXISTING UTILITIES ARE SHOWN OR THAT THE GIVEN LOCATIONS ARE EXACT. CONFIRMATION OF EXISTENCE AND EXACT LOCATION OF ALL SERVICES MUST BE OBTAINED FROM THE INDIVIDUAL UTILITIES BEFORE PROCEEDING WITH CONSTRUCTION.			
0	ISSUED FOR CONSTRUCTION	12/06/18	JZ
NO.	REVISIONS	YY/MM/DD	BY

Can-Net GPS Reference Station WINN/810

AECOM

DESIGNED BY	ALD	CHECKED BY	<i>cm</i>
DRAWN BY	JZ	APPROVED BY	<i>BTW</i>
HOR. SCALE	1:500	RELEASED FOR CONSTRUCTION	<i>12/06/2012</i>
VERT. SCALE	N/A	DATE	<i>12/06/2012</i>

PROFESSIONAL'S SEAL

 CONSULTANT DRAWING NO.
 60250984-01-C-174-R0X.mxd

THE CITY OF WINNIPEG WATER AND WASTE DEPARTMENT

2012 SEWER RENEWALS BY CIPP LINING CONTRACT 9 BELMONT AV MH W OF MCKENZIE ST TO MH AT MCKENZIE ST

SHEET 04 OF 84
 CITY DRAWING NUMBER 10174 REV 0