


B SIZE 11" X 17" (279mm x 432mm)

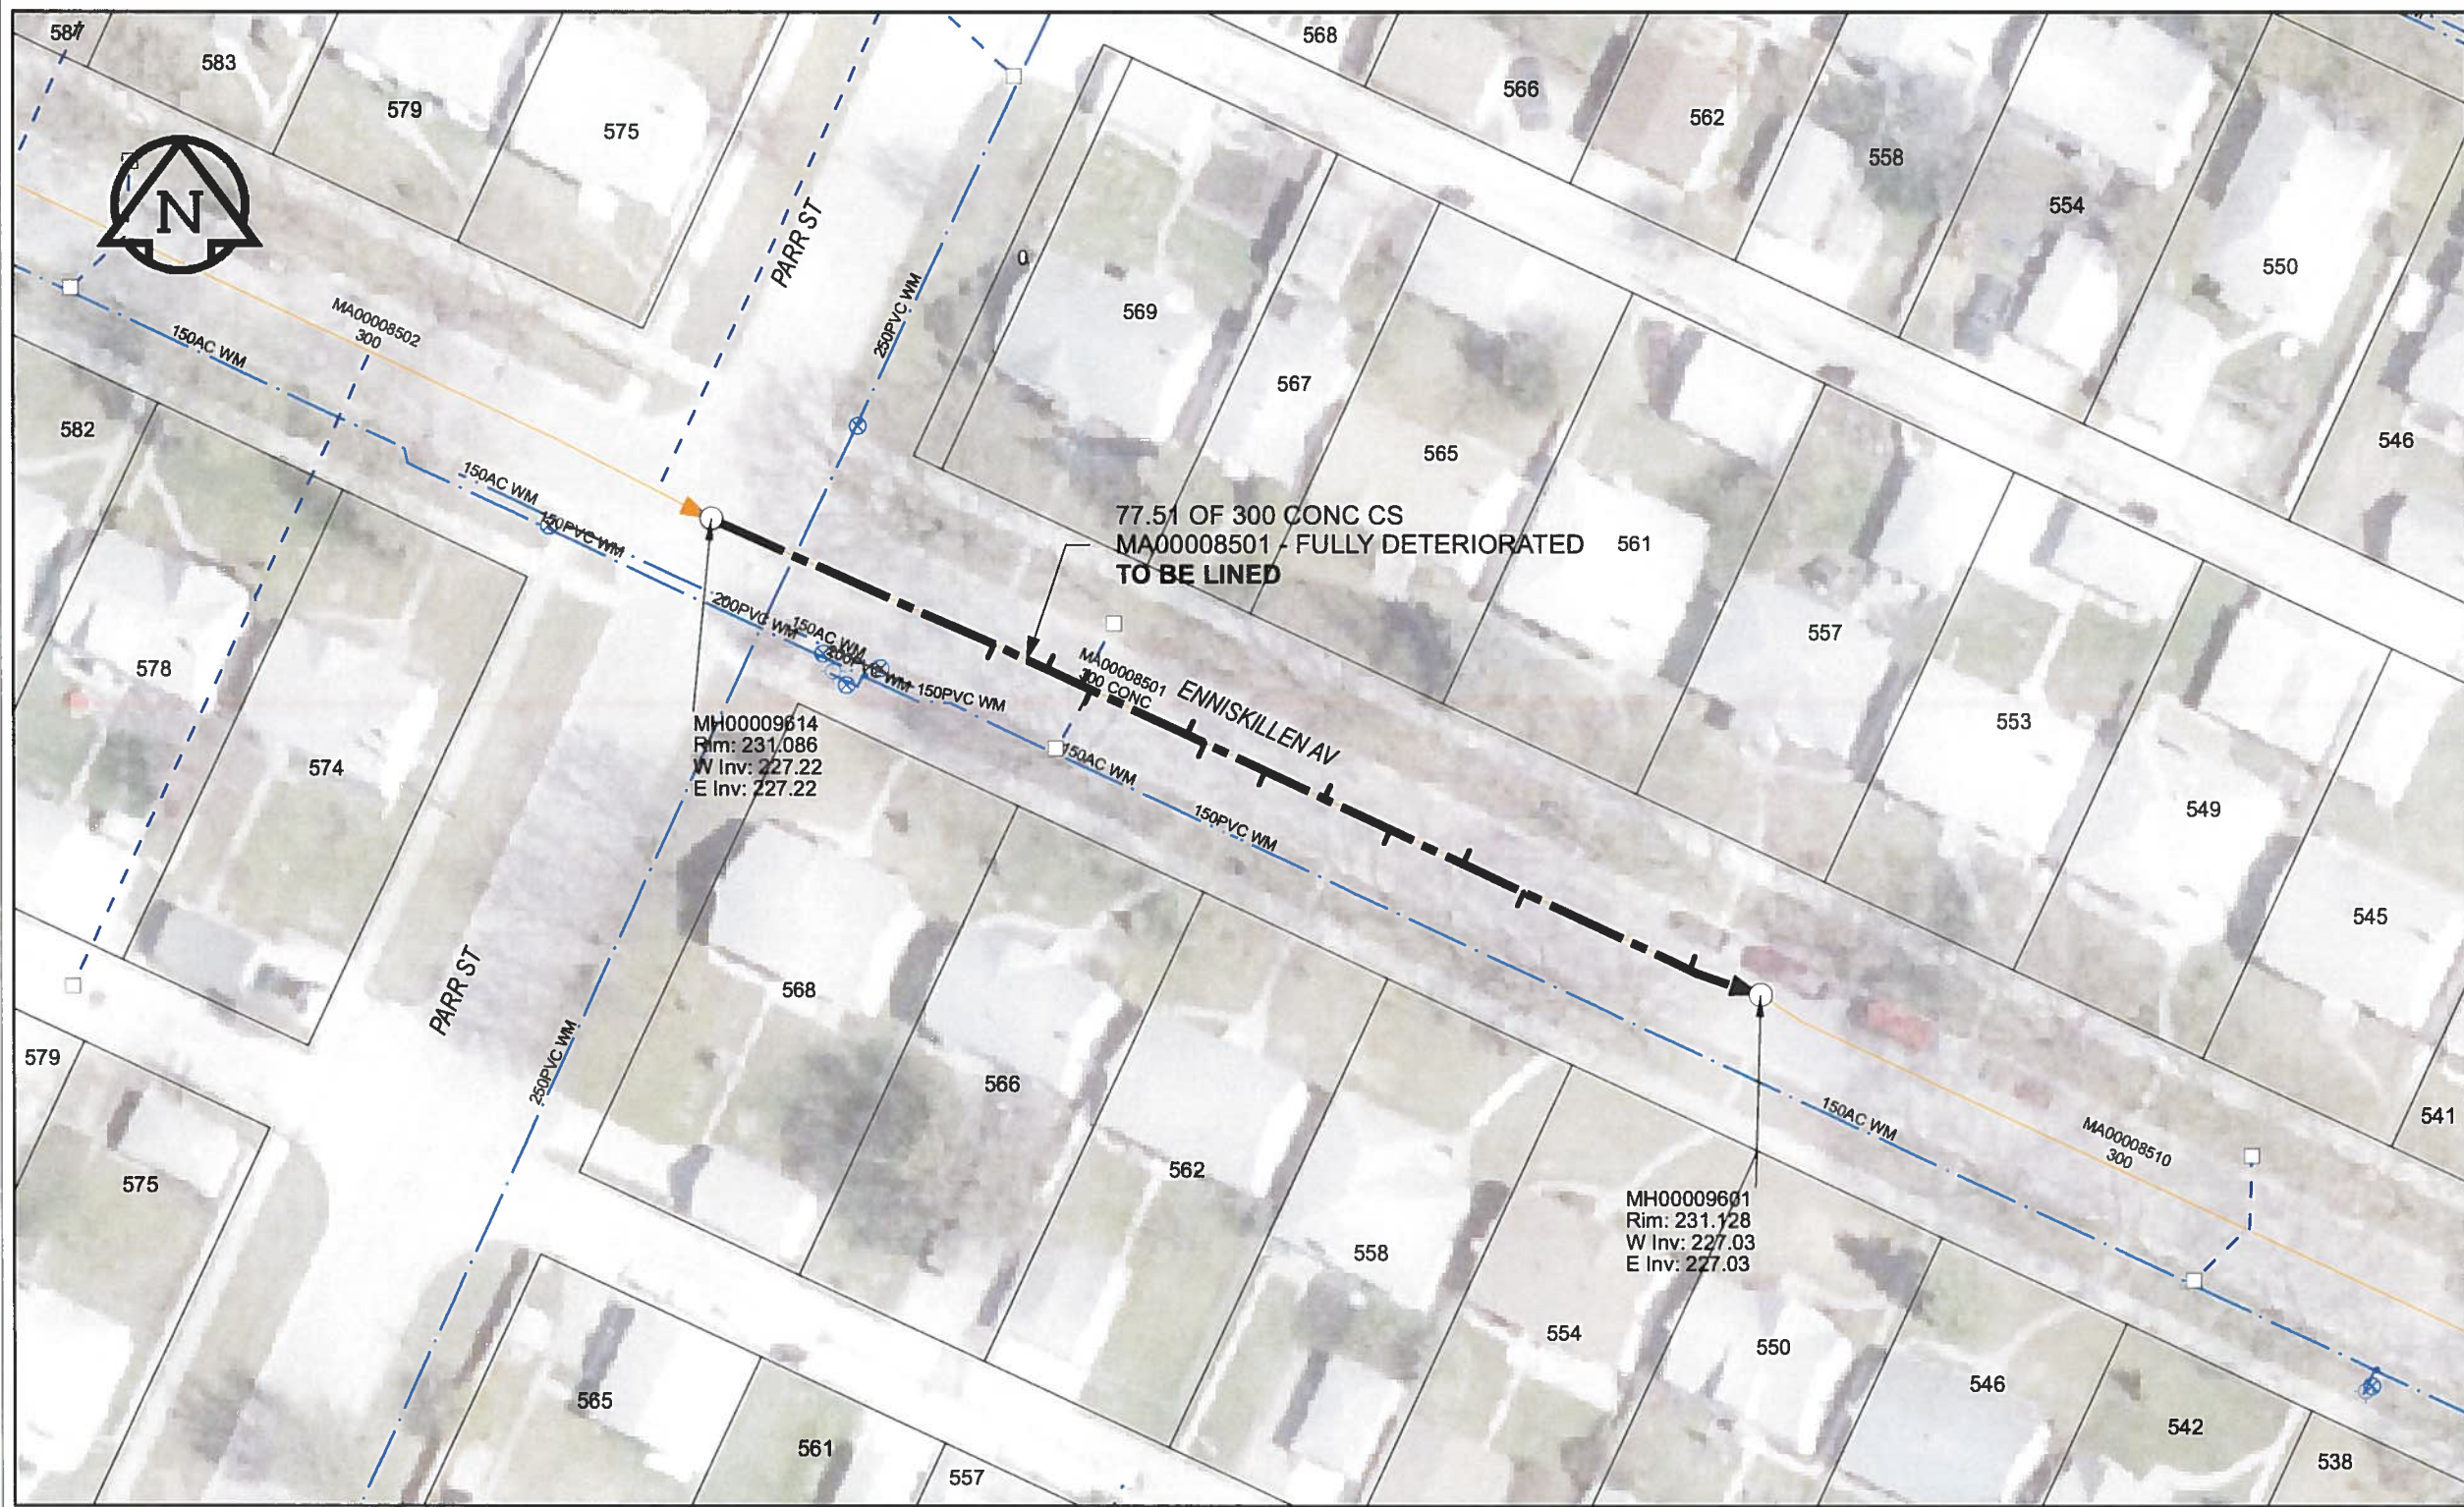

REF MH*	DIST FROM* REF MH	SIZE*	CLOCK AT*
MH00009614	20.8	150Ø	03
MH00009614	24.7	150Ø	10
MH00009614	27.3	150Ø	10
MH00009614	28	150Ø	02
MH00009614	35.1	150Ø	10
MH00009614	36.4	150Ø	02
MH00009614	40.9	150Ø	02
MH00009614	45.3	150Ø	09
MH00009614	50.2	150Ø	03
MH00009614	55.6	150Ø	11
MH00009614	60.1	150Ø	02
MH00009614	72.4	150Ø	10

* JUNCTION INFORMATION FROM VIDEO INSPECTION

WARNING
 IF POWER EQUIPMENT OR EXPLOSIVES ARE TO BE USED FOR EXCAVATION ON THIS PROJECT, THE CONTRACTOR MUST:
 1) NOTIFY THE GAS COMPANY OF THE PROPOSED LOCATION OF EXCAVATION.
 2) TAKE PRECAUTION TO AVOID DAMAGE TO GAS COMPANY INSTALLATIONS.
 SEE PROVINCIAL REGULATION 140/92 FOR DETAILS.

APEGM
 Certificate of Authorization
 AECOM Canada Ltd.
 No. 4671 Date: June 22/12

METRIC
 WHOLE NUMBERS INDICATE MILLIMETRES
 DECIMALIZED NUMBERS INDICATE METRES

0 2.5 5 10 15 20
 Meters

BID OPPORTUNITY NO. 374-2012

AECOM REVIEW DRFT CHK
 FILE NAME: 187.pdf Saved By: JZ

SUPR. U/G STRUCTURES	DATE

NOTE:
 LOCATION OF UNDERGROUND STRUCTURES AS SHOWN ARE BASED ON THE BEST INFORMATION AVAILABLE. BUT NO GUARANTEE IS GIVEN THAT ALL EXISTING UTILITIES ARE SHOWN OR THAT THE GIVEN LOCATIONS ARE EXACT. CONFIRMATION OF EXISTENCE AND EXACT LOCATION OF ALL SERVICES MUST BE OBTAINED FROM THE INDIVIDUAL UTILITIES BEFORE PROCEEDING WITH CONSTRUCTION.

NO.	ISSUED FOR CONSTRUCTION	12/06/18	JZ
0	ISSUED FOR CONSTRUCTION	12/06/18	JZ
NO.	REVISIONS	YY/MM/DD	BY

AECOM

DESIGNED BY	ALD	CHECKED BY	cm
DRAWN BY	JZ	APPROVED BY	BTW
HOR. SCALE	1:500	RELEASED FOR CONSTRUCTION	X
VERT. SCALE	N/A	DATE	6/26/12
DATE	12/06/25	DATE	6/26/12

PROFESSIONAL'S SEAL

PROVINCE OF MANITOBA
 K. FITCHETT
 REGISTERED ENGINEER

CONSULTANT DRAWING NO.
 60250984-01-C-187-R0X.mxd

THE CITY OF WINNIPEG
 WATER AND WASTE DEPARTMENT

2012 SEWER RENEWALS
 BY CIPP LINING
 CONTRACT 9
 ENNISKILLEN AV
 MH AT PARR ST TO
 1ST MH E OF PARR ST

SHEET 17 OF 84
 CITY DRAWING NUMBER
 10187 REV 0