


B SIZE 11" X 17" (279mm x 432mm)

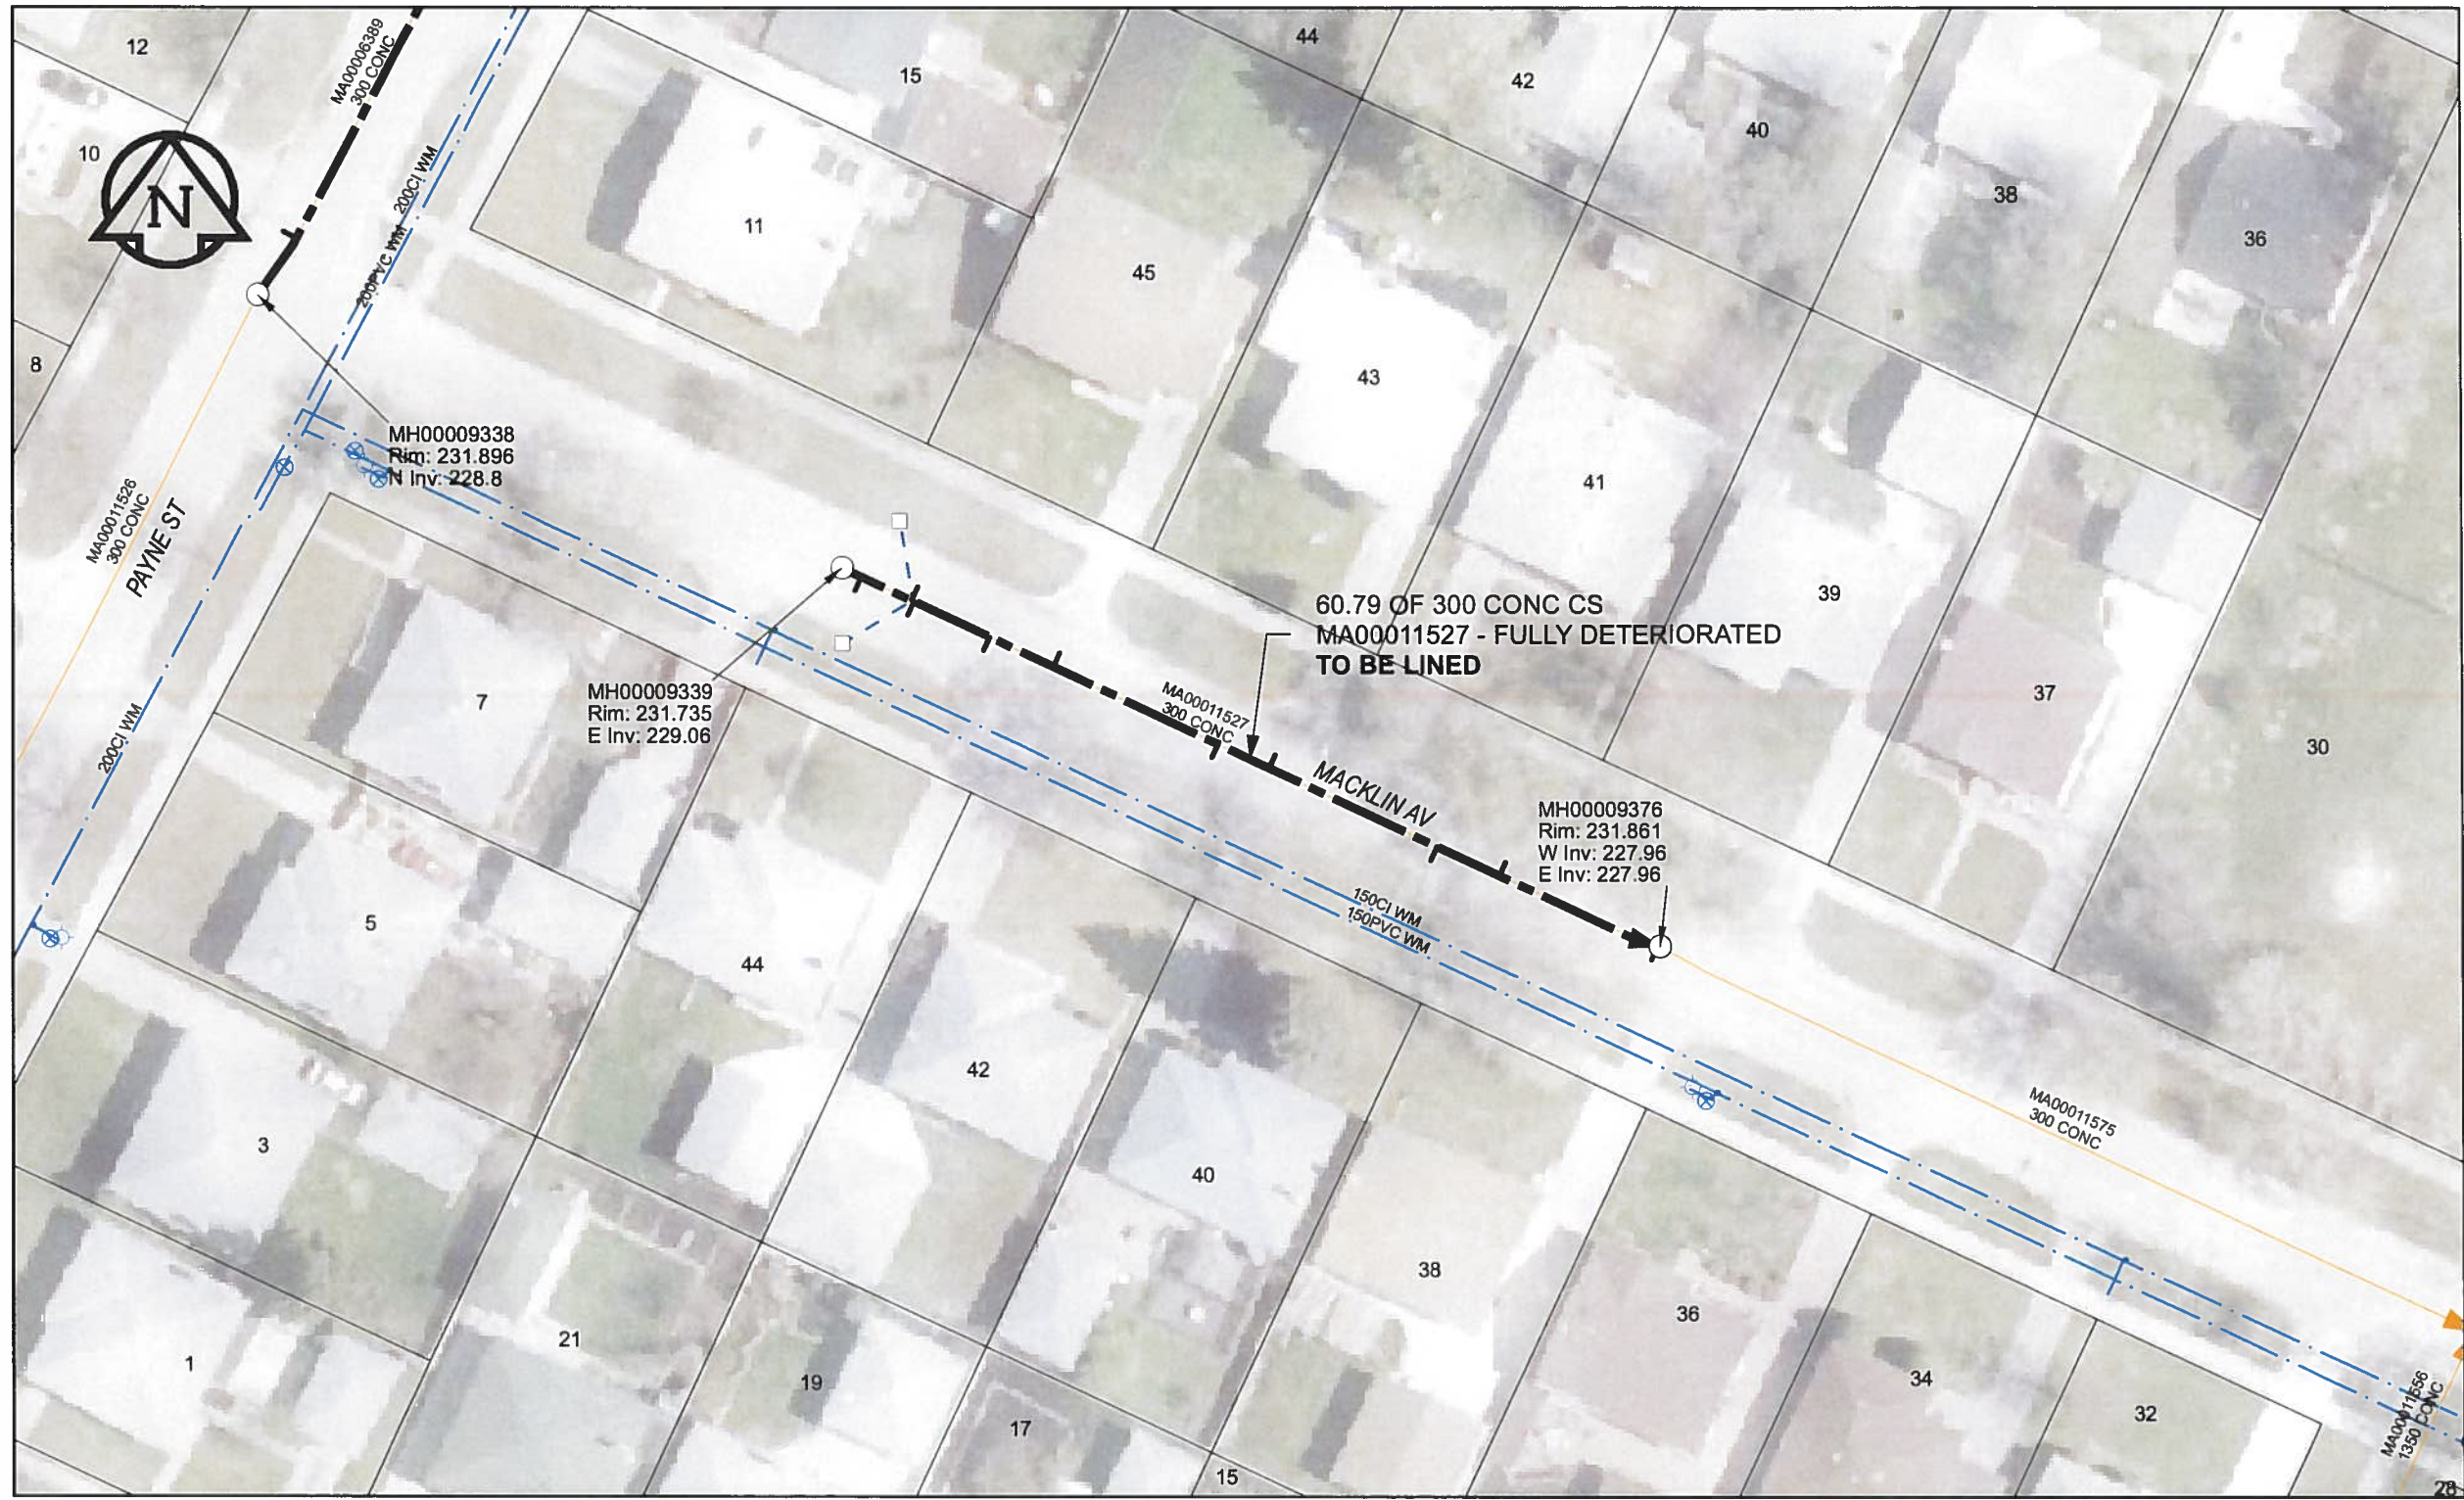

SEWER JUNCTION INFORMATION

REF MH*	DIST FROM* REF MH	SIZE*	CLOCK AT*
MH00009339	1.4	150Ø	02

*JUNCTION INFORMATION FROM VIDEO INSPECTION

SEWER JUNCTION INFORMATION

REF MH*	DIST FROM* REF MH	SIZE*	CLOCK AT*
MH00009376	0.2	150Ø	10
MH00009376	11.9	150Ø	02
MH00009376	16.5	150Ø	10
MH00009376	29.0	150Ø	02
MH00009376	32.8	150Ø	10
MH00009376	45.1	150Ø	02
MH00009376	49.8	200Ø	09
MH00009376	55.4	150Ø	10
MH00009376	55.6	150Ø	02

*JUNCTION INFORMATION FROM VIDEO INSPECTION

WARNING

IF POWER EQUIPMENT OR EXPLOSIVES ARE TO BE USED FOR EXCAVATION ON THIS PROJECT, THE CONTRACTOR MUST:

- 1) NOTIFY THE GAS COMPANY OF THE PROPOSED LOCATION OF EXCAVATION.
- 2) TAKE PRECAUTION TO AVOID DAMAGE TO GAS COMPANY INSTALLATIONS.

SEE PROVINCIAL REGULATION 140/92 FOR DETAILS

AECOM

Certificate of Authorization

AECOM Canada Ltd.

No. 4671 Date: *June 22/12*

METRIC

WHOLE NUMBERS INDICATE MILLIMETRES
DECIMALIZED NUMBERS INDICATE METRES

0 2.5 5 10 15 20

Meters

BID OPPORTUNITY NO. 374-2012

<p>LOCATION APPROVED UNDERGROUND STRUCTURES</p> <p>SUPR. U/G STRUCTURES COMMITTEE DATE</p> <p>NOTE: LOCATION OF UNDERGROUND STRUCTURES AS SHOWN ARE BASED ON THE BEST INFORMATION AVAILABLE. BUT NO GUARANTEE IS GIVEN THAT ALL EXISTING UTILITIES ARE SHOWN OR THAT THE GIVEN LOCATIONS ARE EXACT. CONFIRMATION OF EXISTENCE AND EXACT LOCATION OF ALL SERVICES MUST BE OBTAINED FROM THE INDIVIDUAL UTILITIES BEFORE PROCEEDING WITH CONSTRUCTION.</p>	Can-Net GPS Reference Station WINN/810							
	<table border="1"> <thead> <tr> <th>NO.</th> <th>REVISIONS</th> <th>YY/MM/DD</th> <th>BY</th> </tr> </thead> <tbody> <tr> <td>0</td> <td>ISSUED FOR CONSTRUCTION</td> <td>12/06/18</td> <td>JZ</td> </tr> </tbody> </table>	NO.	REVISIONS	YY/MM/DD	BY	0	ISSUED FOR CONSTRUCTION	12/06/18
NO.	REVISIONS	YY/MM/DD	BY					
0	ISSUED FOR CONSTRUCTION	12/06/18	JZ					

AECOM

DESIGNED BY	ALD	CHECKED BY	<i>cm</i>
DRAWN BY	JZ	APPROVED BY	<i>BTW</i>
HOR. SCALE	1:500	RELEASED FOR CONSTRUCTION	<i>[Signature]</i>
VERT. SCALE	N/A	DATE	<i>12/06/25</i>

PROFESSIONAL'S SEAL

PROVINCE OF MANITOBA

[Signature]

K. FITCHETT

REGISTERED ENGINEER

CONSULTANT DRAWING NO. 60250984-01-C-205-R0X.mxd

THE CITY OF WINNIPEG WATER AND WASTE DEPARTMENT

2012 SEWER RENEWALS BY CIPP LINING CONTRACT 9

MACKLIN AV
1ST MH E OF PAYNE ST TO
2ND MH E OF PAYNE ST

SHEET 35 OF 84

CITY DRAWING NUMBER 10205 REV 0

AECOM REVIEW DRFT CHK AD

FILE NAME: 205.pdf Saved By: JZ