


B SIZE 11" X 17" (279mm x 432mm)

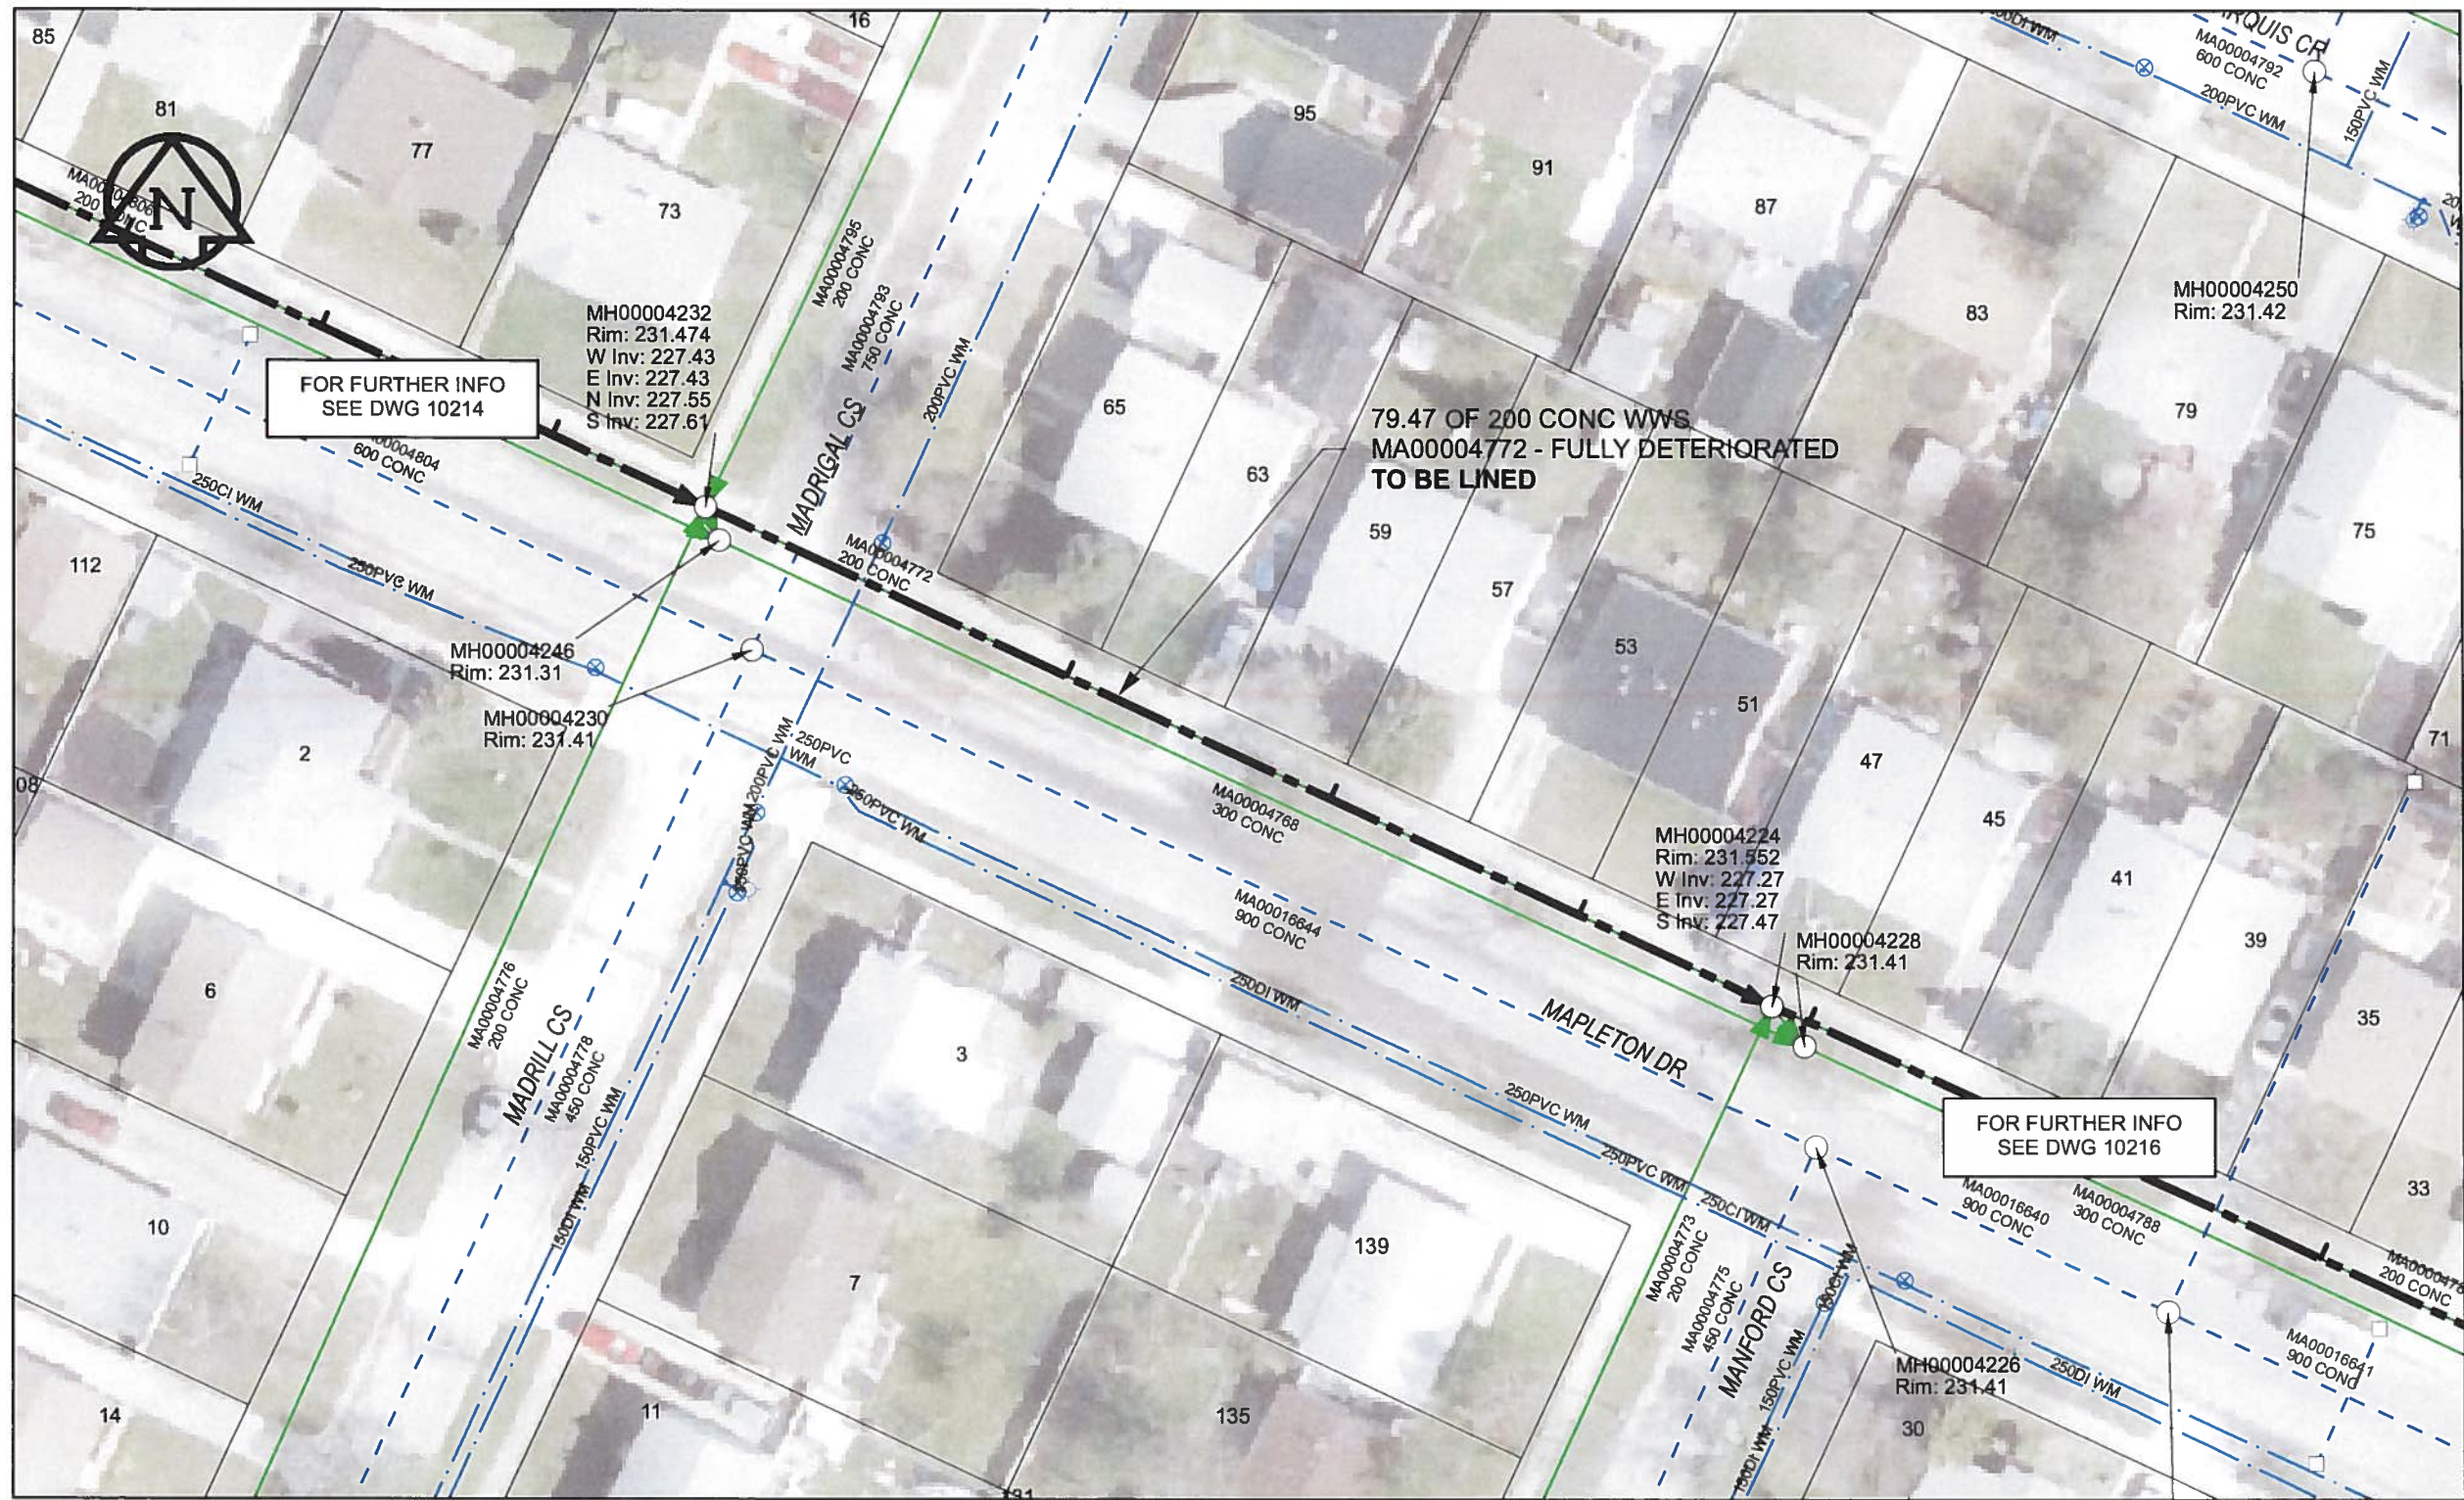

**SEWER JUNCTION INFORMATION**

REF MH*	DIST FROM* REF MH	SIZE*	CLOCK AT*
MH00004232	26.9	150Ø	11
MH00004232	46.5	150Ø	10
MH00004232	65	150Ø	11

\*JUNCTION INFORMATION FROM VIDEO INSPECTION

FOR FURTHER INFO  
SEE DWG 10214

79.47 OF 200 CONC WWS  
MA00004772 - FULLY DETERIORATED  
TO BE LINED

FOR FURTHER INFO  
SEE DWG 10216

**WARNING**  
IF POWER EQUIPMENT OR EXPLOSIVES ARE TO BE USED FOR EXCAVATION ON THIS PROJECT, THE CONTRACTOR MUST:  
1) NOTIFY THE GAS COMPANY OF THE PROPOSED LOCATION OF EXCAVATION  
2) TAKE PRECAUTION TO AVOID DAMAGE TO GAS COMPANY INSTALLATIONS.  
SEE PROVINCIAL REGULATION 140/92 FOR DETAILS

**AECOM**  
Certificate of Authorization  
AECOM Canada Ltd.  
No. 4671 Date: *June 22/12*

**METRIC**  
WHOLE NUMBERS INDICATE MILLIMETRES  
DECIMALIZED NUMBERS INDICATE METRES  
0 2.5 5 10 15 20  
Meters  
BID OPPORTUNITY NO. 374-2012

AECOM REVIEW DRFT CHK AD  
FILE NAME: 2115.pdf Saved By: JZ

**LOCATION APPROVED UNDERGROUND STRUCTURES**  
Can-Net GPS Reference Station WINN/810

SUPR. U/G STRUCTURES COMMITTEE	DATE

**NOTE:**  
LOCATION OF UNDERGROUND STRUCTURES AS SHOWN ARE BASED ON THE BEST INFORMATION AVAILABLE. BUT NO GUARANTEE IS GIVEN THAT ALL EXISTING UTILITIES ARE SHOWN OR THAT THE GIVEN LOCATIONS ARE EXACT. CONFIRMATION OF EXISTENCE AND EXACT LOCATION OF ALL SERVICES MUST BE OBTAINED FROM THE INDIVIDUAL UTILITIES BEFORE PROCEEDING WITH CONSTRUCTION.

NO.	ISSUED FOR CONSTRUCTION	DATE	BY
0	ISSUED FOR CONSTRUCTION	12/06/18	JZ
NO.	REVISIONS	YY/MM/DD	BY

**AECOM**

DESIGNED BY	ALD	CHECKED BY	<i>cm</i>
DRAWN BY	JZ	APPROVED BY	<i>Brw</i>
HOR. SCALE	1:500	RELEASED FOR CONSTRUCTION	<i>12/06/18</i>
VERT. SCALE	N/A	DATE	<i>12/06/18</i>

PROFESSIONAL'S SEAL  
PROVINCE OF MANITOBA  
*2012*  
K. FITCHETT  
REGISTERED ENGINEER  
CONSULTANT DRAWING NO.  
60250984-01-C-215-R0X.mxd

**THE CITY OF WINNIPEG WATER AND WASTE DEPARTMENT**

2012 SEWER RENEWALS  
BY CIPP LINING  
CONTRACT 9  
MAPLETON DR  
MH @MADRIGAL CS TO  
MH @MANFORD CS W LEG

SHEET	45	OF	84
CITY DRAWING NUMBER	10215		
REV	0		