


B SIZE 11" X 17" (279mm x 432mm)

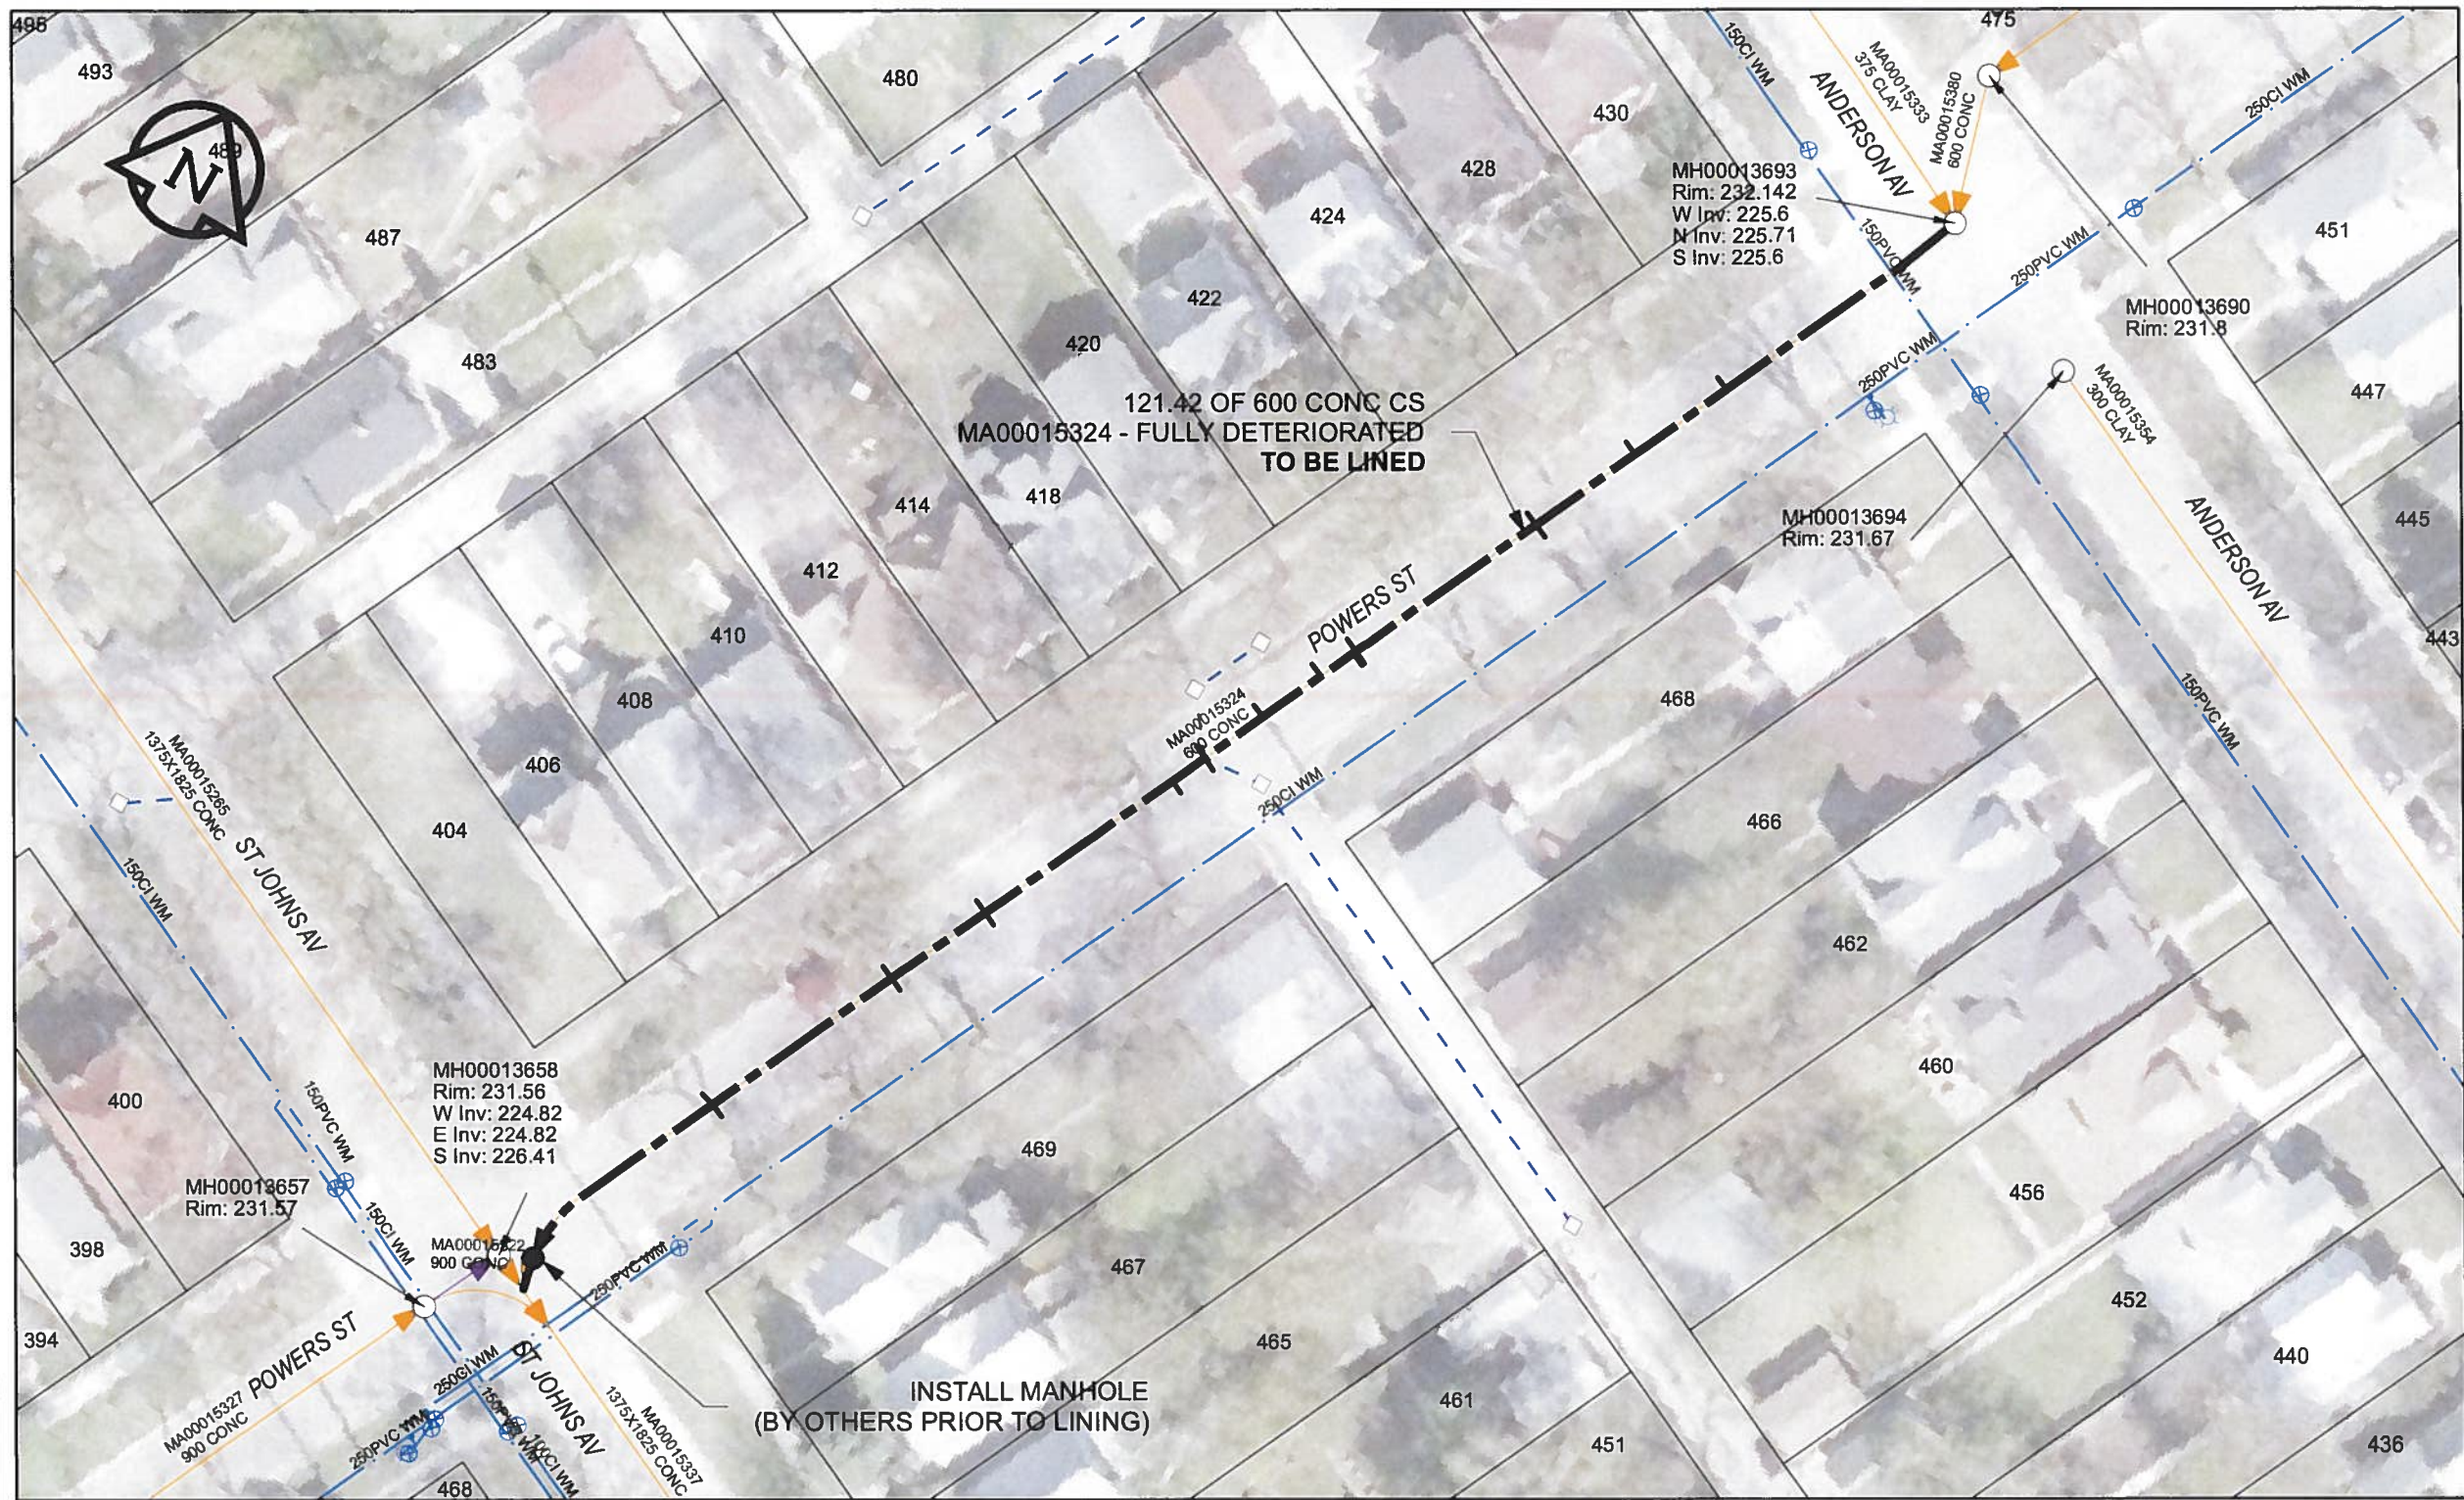

**SEWER JUNCTION INFORMATION**

REF MH*	DIST FROM* REF MH	SIZE*	CLOCK AT*
MH00013693	19.1	500	01
MH00013693	26.7	250	01
MH00013693	34.9	250	11
MH00013693	34.9	250	01
MH00013693	49.8	150	11
MH00013693	49.8	150	01
MH00013693	50	250	11
MH00013693	52.7	150	01
MH00013693	57.5	150	01
MH00013693	62.3	150	11
MH00013693	62.3	150	01
MH00013693	65	250	11
MH00013693	80.5	250	11
MH00013693	80.5	250	01
MH00013693	88.2	250	01
MH00013693	88.2	250	11
MH00013693	103	250	01
MH00013693	103	250	11

\*JUNCTION INFORMATION FROM VIDEO INSPECTION

**WARNING**  
 IF POWER EQUIPMENT OR EXPLOSIVES ARE TO BE USED FOR EXCAVATION ON THIS PROJECT, THE CONTRACTOR MUST:  
 1) NOTIFY THE GAS COMPANY OF THE PROPOSED LOCATION OF EXCAVATION  
 2) TAKE PRECAUTION TO AVOID DAMAGE TO GAS COMPANY INSTALLATIONS  
 SEE PROVINCIAL REGULATION 140/92 FOR DETAILS

**AECOM**  
 Certificate of Authorization  
 AECOM Canada Ltd.  
 No. 4671 Date: *June 22/12*

**METRIC**  
 WHOLE NUMBERS INDICATE MILLIMETRES  
 DECIMAL IZED NUMBERS INDICATE METRES  
 0 2.5 5 10 15 20  
 Meters  
 BID OPPORTUNITY NO. 374-2012

AECOM REVIEW DRFT CHK  
 FILE NAME: 234.pdf Saved By: JZ

**LOCATION APPROVED UNDERGROUND STRUCTURES**  
 Can-Net GPS Reference Station WINN/810  
 SUPR. U/G STRUCTURES DATE COMMITTEE  
**NOTE:**  
 LOCATION OF UNDERGROUND STRUCTURES AS SHOWN ARE BASED ON THE BEST INFORMATION AVAILABLE. BUT NO GUARANTEE IS GIVEN THAT ALL EXISTING UTILITIES ARE SHOWN OR THAT THE GIVEN LOCATIONS ARE EXACT. CONFIRMATION OF EXISTENCE AND EXACT LOCATION OF ALL SERVICES MUST BE OBTAINED FROM THE INDIVIDUAL UTILITIES BEFORE PROCEEDING WITH CONSTRUCTION.

NO.	ISSUED FOR CONSTRUCTION	YY/MM/DD	BY
0	ISSUED FOR CONSTRUCTION	12/06/18	JZ
NO.	REVISIONS	YY/MM/DD	BY

**AECOM**

DESIGNED BY	ALD	CHECKED BY	<i>cm</i>
DRAWN BY	JZ	APPROVED BY	<i>STW</i>
HOR. SCALE	1:500	RELEASED FOR CONSTRUCTION	<i>[Signature]</i>
VERT. SCALE	N/A	DATE	<i>6-26-12</i>
DATE	<i>12/06/18</i>		

PROFESSIONAL'S SEAL  
 PROVINCE OF MANITOBA  
*[Signature]*  
 K. FITCHETT  
 REGISTERED ENGINEER  
 CONSULTANT DRAWING NO. 60250984-01-C-234-R0X.mxd

**THE CITY OF WINNIPEG WATER AND WASTE DEPARTMENT**

2012 SEWER RENEWALS BY CIPP LINING CONTRACT 9 POWERS ST MH AT ANDERSON AV TO MH AT ST JOHNS AV (CL)

SHEET 64 OF 84  
 CITY DRAWING NUMBER 10234 REV 0