


B SIZE 11" X 17" (279mm x 432mm)

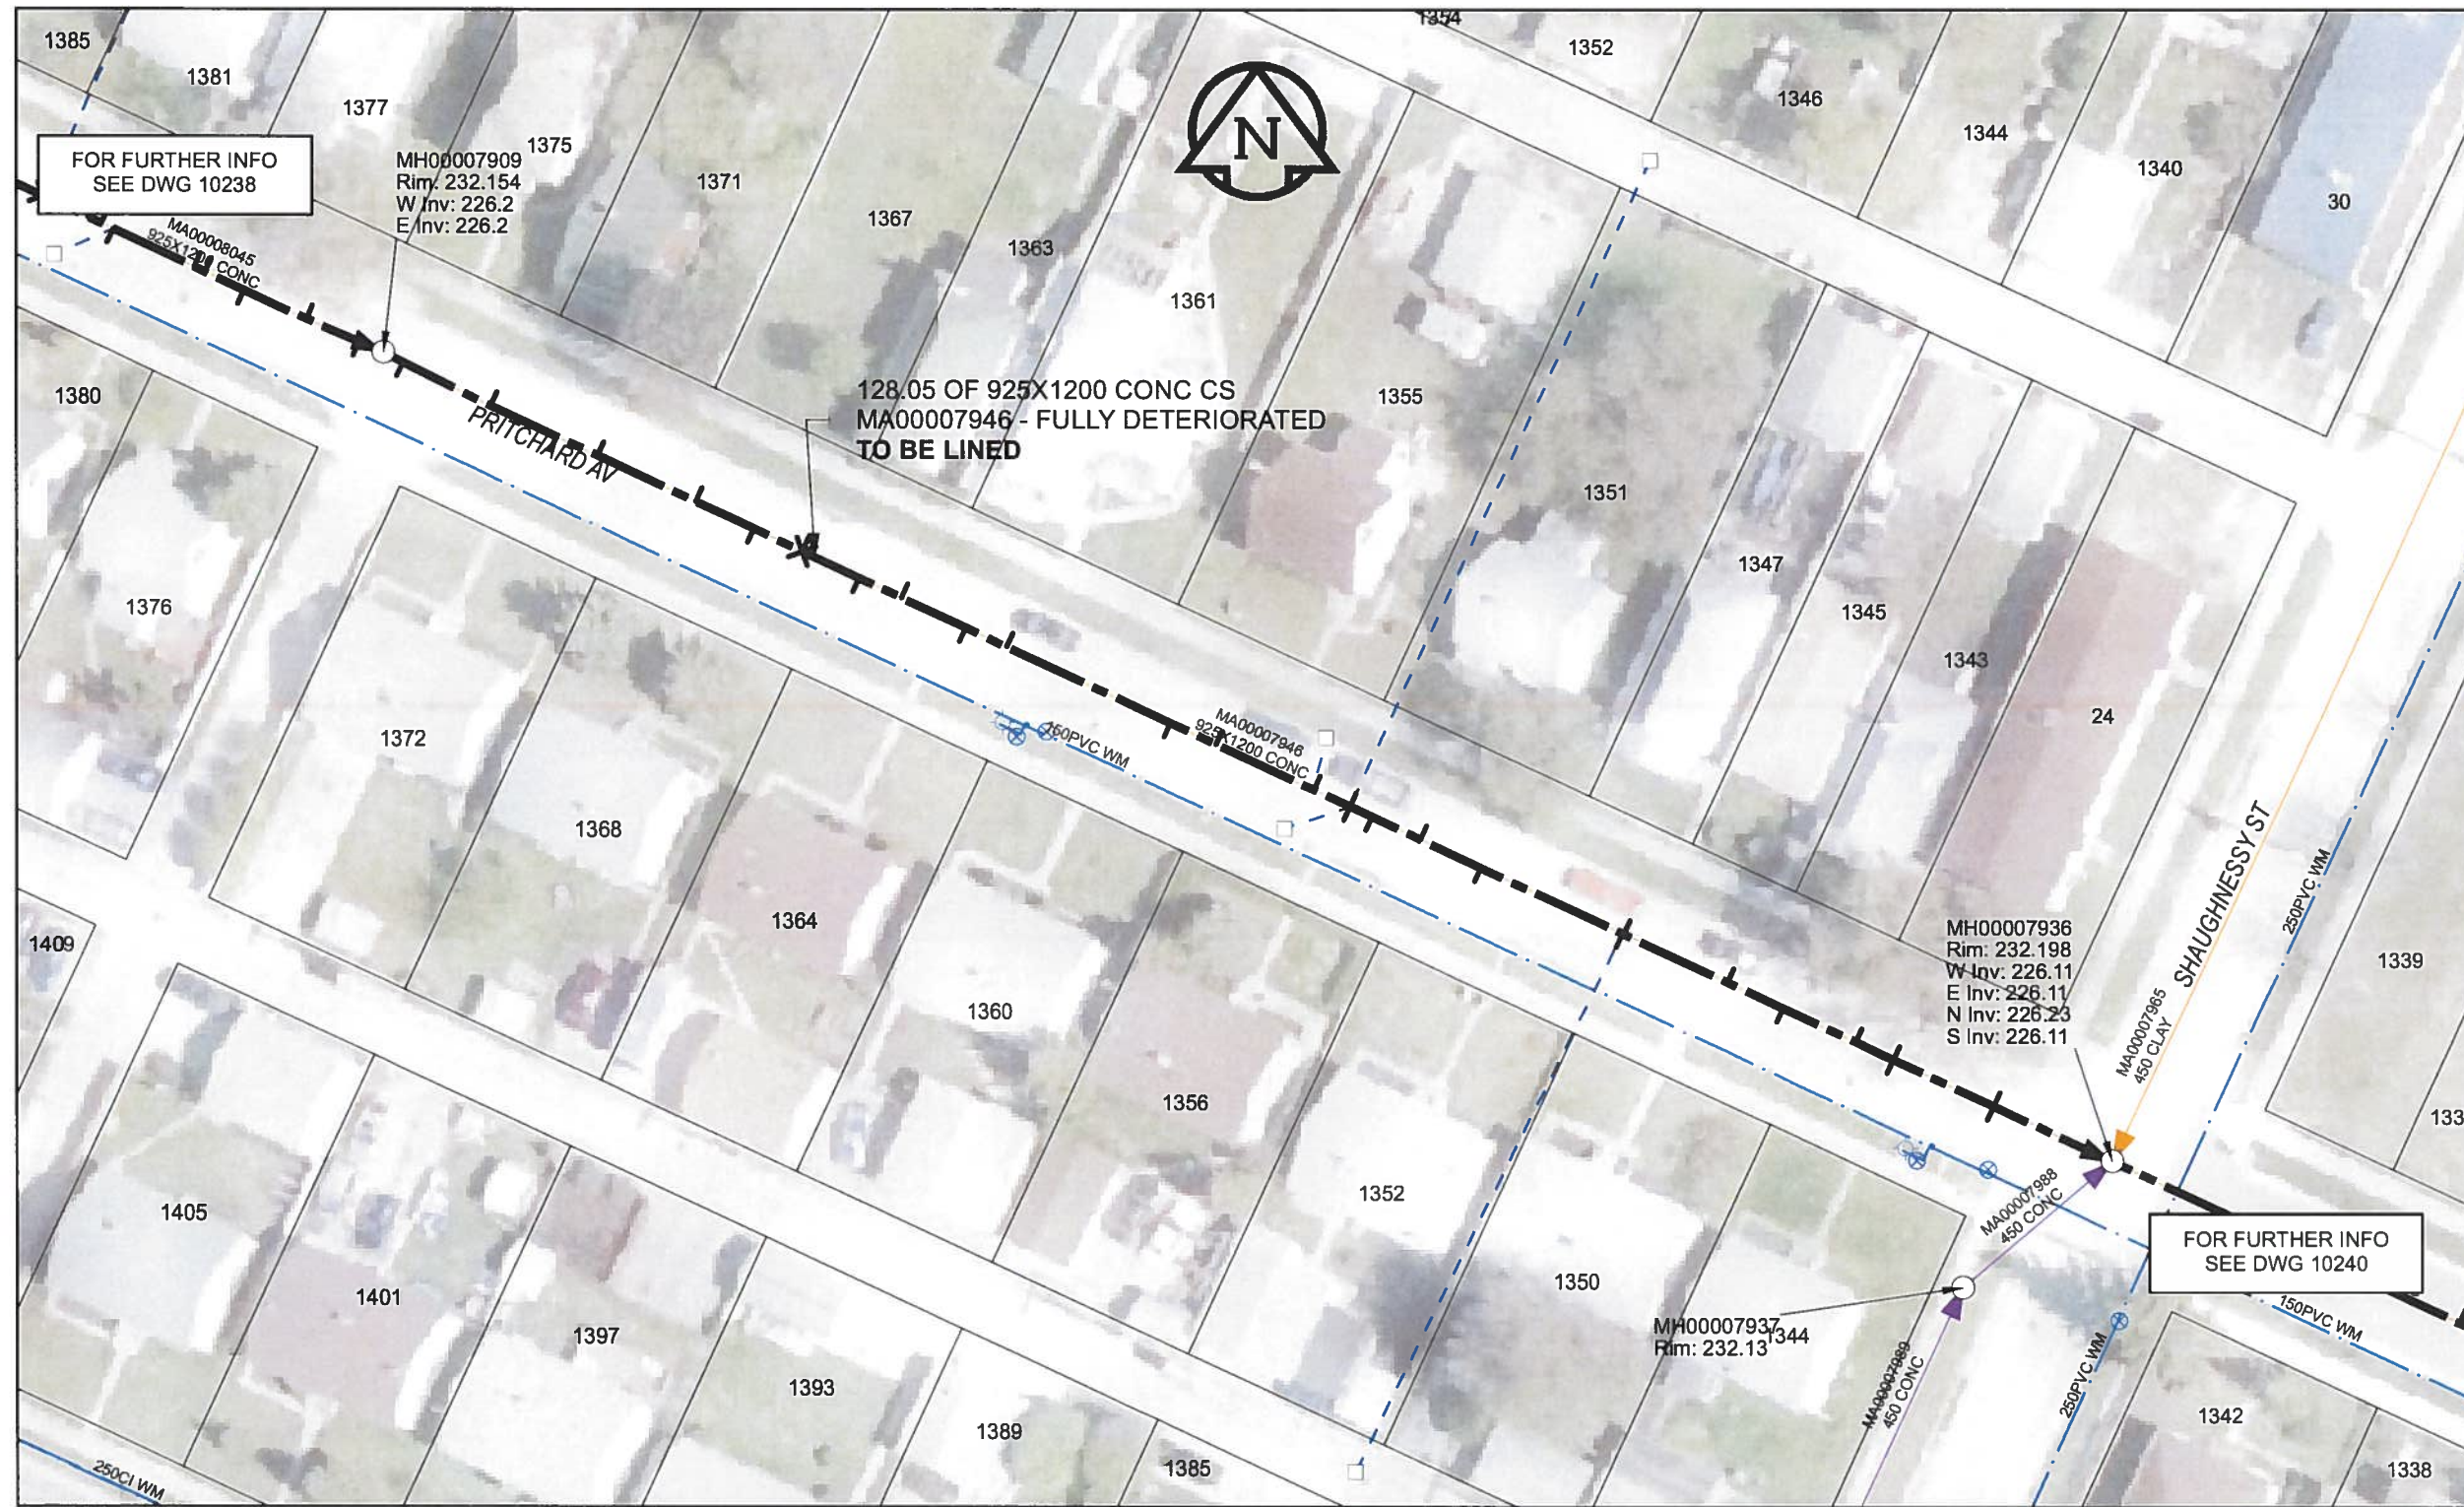

SEWER JUNCTION INFORMATION

REF MH*	DIST FROM* REF MH	SIZE*	CLOCK AT*
MH00007909	1.5	1500	01
MH00007909	8	1500	11
MH00007909	12.9	1500	01
MH00007909	15.9	1500	11
MH00007909	23.2	1500	11
MH00007909	27.5	1500	01
MH00007909	31.1	1500	10
MH00007909	31.1	1500	12
MH00007909	35.3	1500	01
MH00007909	38.4	1500	11
MH00007909	43.2	1500	01
MH00007909	46.2	1500	11
MH00007909	58.3	1500	01
MH00007909	61.7	1500	11
MH00007909	68.9	1500	11
MH00007909	71.6	1500	01
MH00007909	71.6	1500	11
MH00007909	73.2	1500	01
MH00007909	76.8	1500	11
MH00007909	81.3	1500	01
MH00007909	91.8	1500	01
MH00007909	91.9	1500	11
MH00007909	99.5	1500	11
MH00007909	103.6	1500	01
MH00007909	109	1500	11
MH00007909	111.8	1500	11
MH00007909	111.8	1500	01
MH00007909	119.2	1500	01
MH00007909	119.2	1500	11

*JUNCTION INFORMATION FROM VIDEO INSPECTION

WARNING
 IF POWER EQUIPMENT OR EXPLOSIVES ARE TO BE USED FOR EXCAVATION ON THIS PROJECT, THE CONTRACTOR MUST:
 1) NOTIFY THE GAS COMPANY OF THE PROPOSED LOCATION OF EXCAVATION.
 2) TAKE PRECAUTION TO AVOID DAMAGE TO GAS COMPANY INSTALLATIONS.
 SEE PROVINCIAL REGULATION 140/92 FOR DETAILS

Certificate of Authorization
 AECOM Canada Ltd.
 No. 4671 Date: June 22/17

METRIC
 WHOLE NUMBERS INDICATE MILLIMETRES
 DECIMALIZED NUMBERS INDICATE METRES
 0 2.5 5 10 15 20
 Meters
 BID OPPORTUNITY NO. 374-2012

AECOM REVIEW DRFT CHK AD

LOCATION APPROVED UNDERGROUND STRUCTURES

SUPR. U/G STRUCTURES COMMITTEE	DATE

NOTE:
 LOCATION OF UNDERGROUND STRUCTURES AS SHOWN ARE BASED ON THE BEST INFORMATION AVAILABLE. BUT NO GUARANTEE IS GIVEN THAT ALL EXISTING UTILITIES ARE SHOWN OR THAT THE GIVEN LOCATIONS ARE EXACT. CONFIRMATION OF EXISTENCE AND EXACT LOCATION OF ALL SERVICES MUST BE OBTAINED FROM THE INDIVIDUAL UTILITIES BEFORE PROCEEDING WITH CONSTRUCTION.

NO.	ISSUED FOR CONSTRUCTION	YY/MM/DD	BY
0	ISSUED FOR CONSTRUCTION	12/06/18	JZ
	REVISIONS		

Can-Net GPS Reference Station WINN/810

NO.	REVISIONS	YY/MM/DD	BY

AECOM

DESIGNED BY	ALD	CHECKED BY	Cm
DRAWN BY	JZ	APPROVED BY	BTW
HOR. SCALE	1:500	RELEASED FOR CONSTRUCTION	
VERT. SCALE	N/A	DATE	12/06/18

PROFESSIONAL'S SEAL
 PROVINCE OF MANITOBA
 K. FITCHETT
 REGISTERED ENGINEER
 CONSULTANT DRAWING NO. 60250984-01-C-239-R0X.mxd

THE CITY OF WINNIPEG WATER AND WASTE DEPARTMENT

2012 SEWER RENEWALS BY CIPP LINING CONTRACT 9 PRITCHARD AV
 1ST MH W OF SHAUGHNESSY ST TO MH AT SHAUGHNESSY ST

SHEET 69 OF 84
CITY DRAWING NUMBER 10239 REV 0

FILE NAME: 239.pdf Saved By: JZ