


B SIZE 11" X 17" (279mm x 432mm)

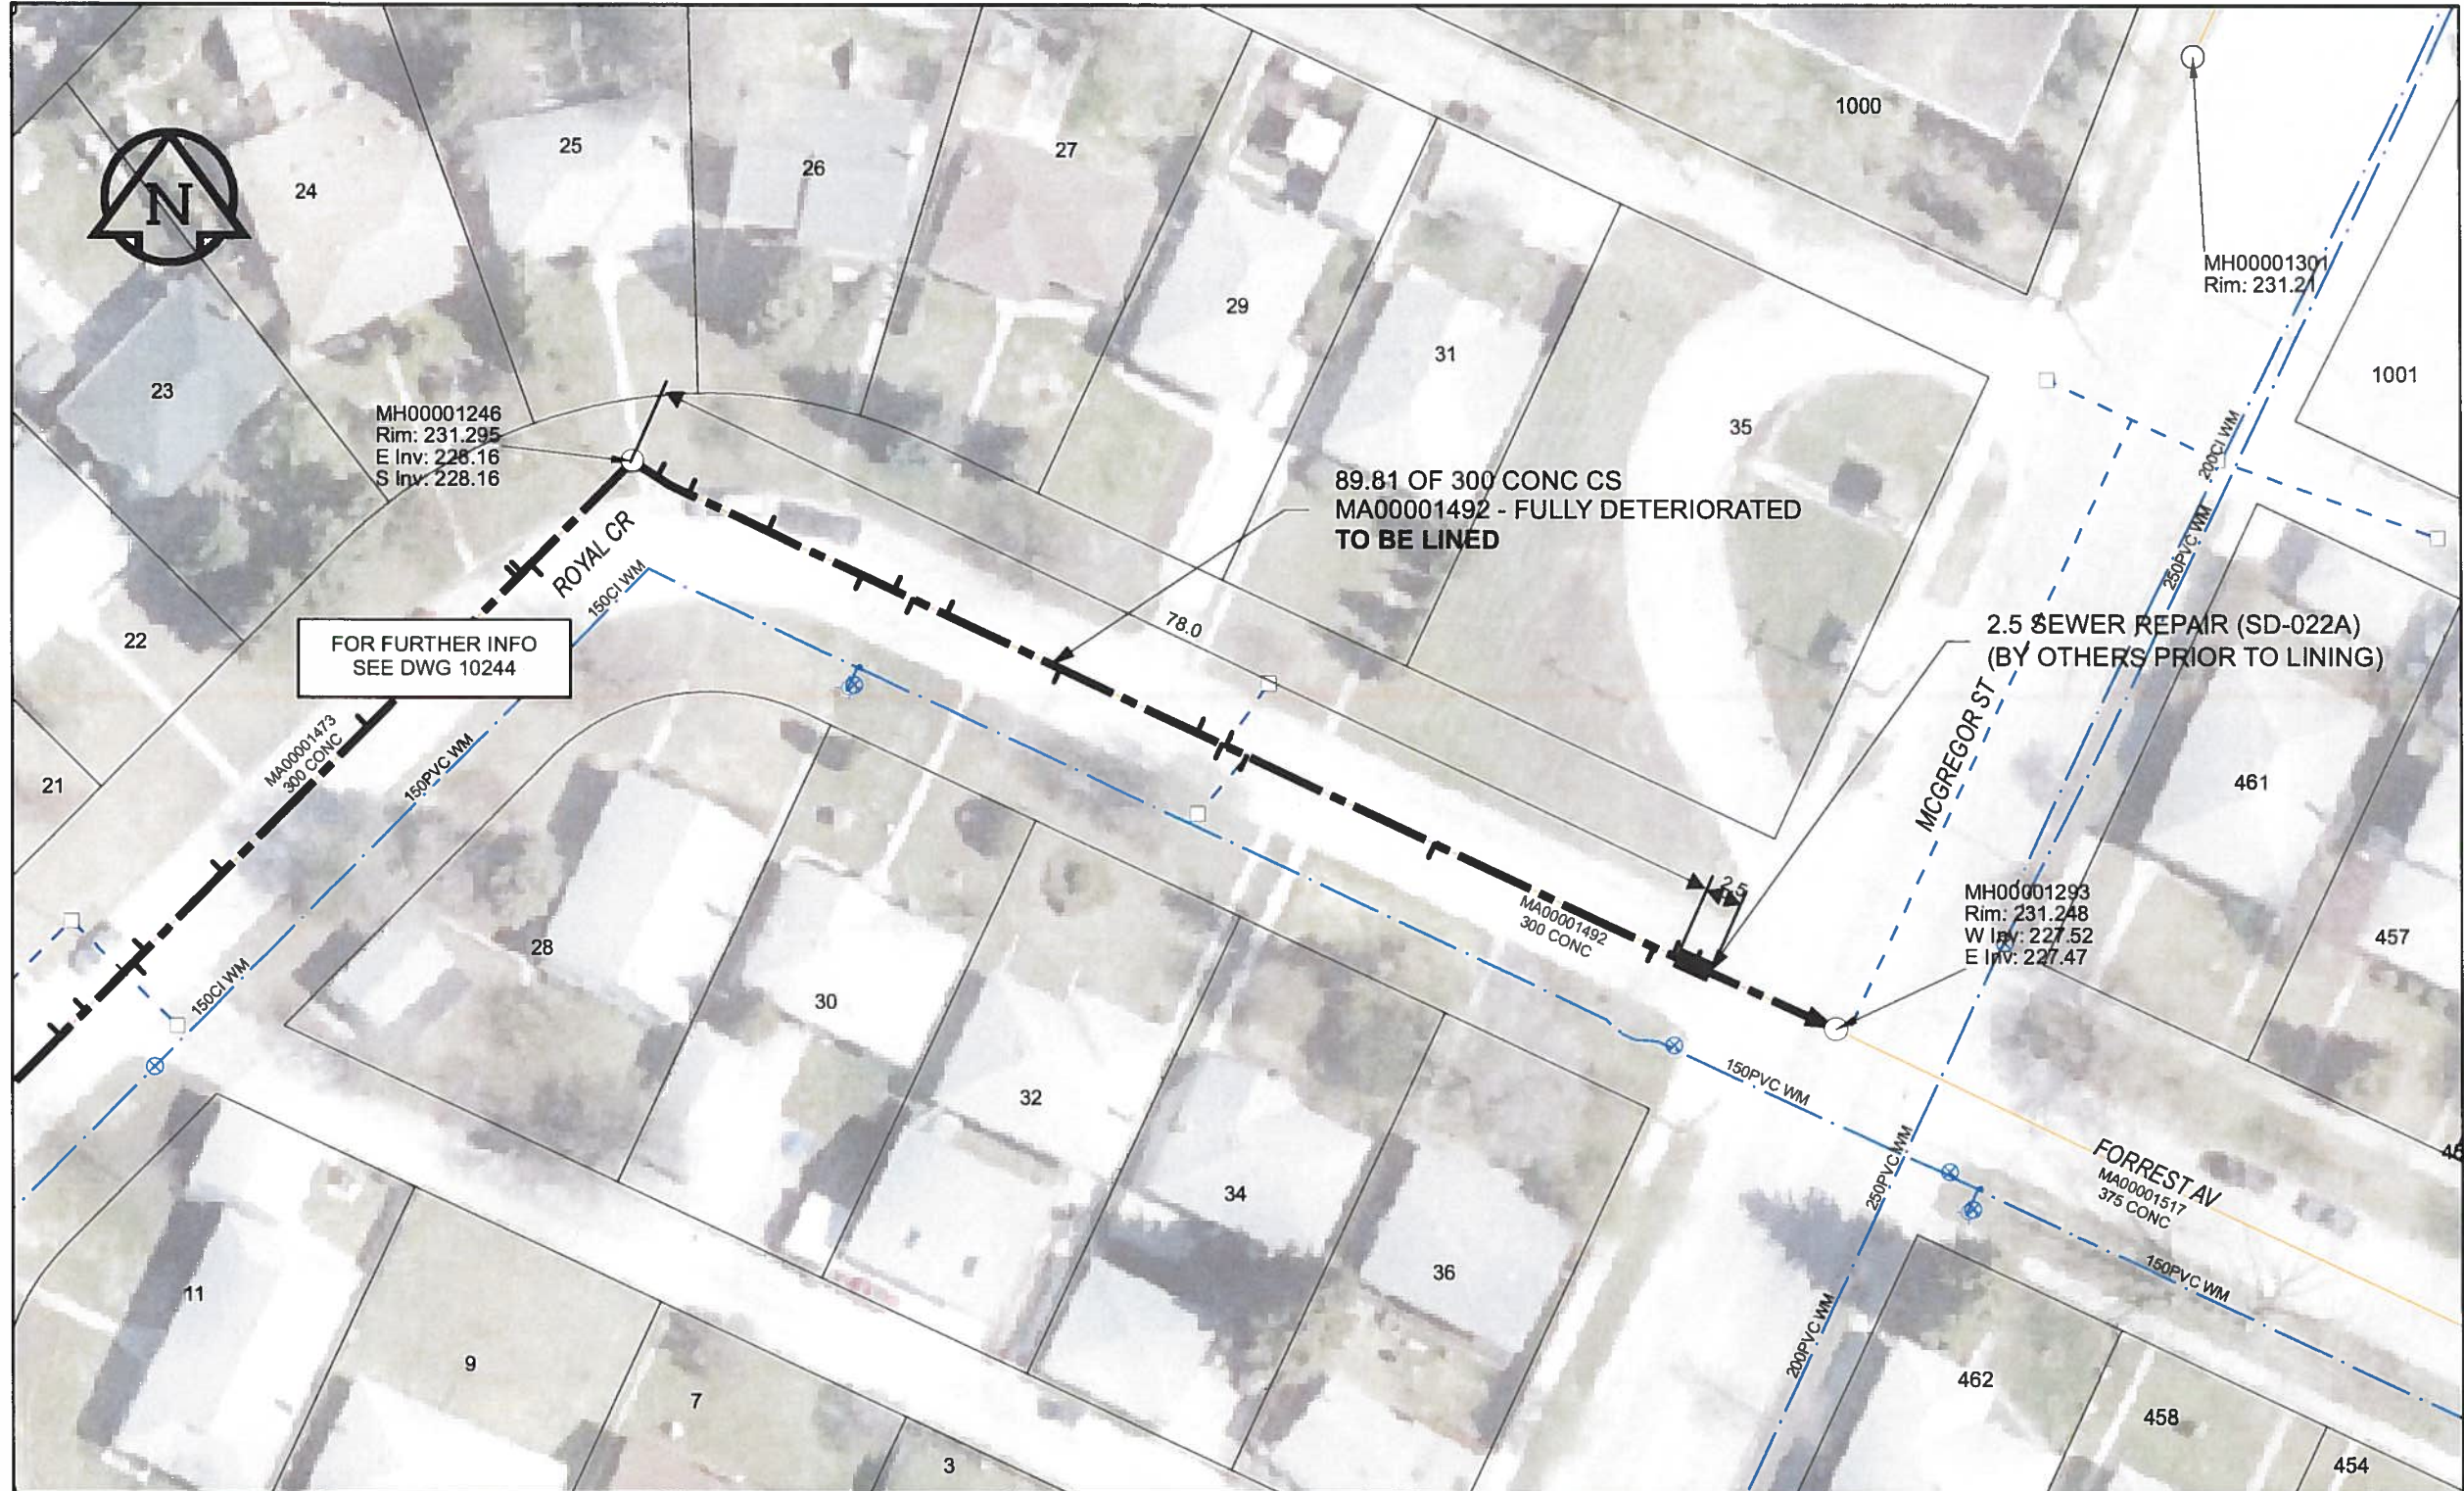

**SEWER JUNCTION INFORMATION**

REF MH*	DIST FROM* REF MH	SIZE*	CLOCK AT*
MH00001246	2.00	150Ø	09
MH00001246	4.40	150Ø	10
MH00001246	10.30	150Ø	09
MH00001246	17.30	150Ø	02
MH00001246	19.70	150Ø	10
MH00001246	21.10	150Ø	02
MH00001246	23.60	150Ø	09
MH00001246	32.10	150Ø	02
MH00001246	42.30	150Ø	10
MH00001246	44.10	150Ø	01
MH00001246	44.40	150Ø	10
MH00001246	46.00	150Ø	02
MH00001246	60.00	150Ø	01
MH00001246	76.30	150Ø	02
MH00001246	77.70	150Ø	10
MH00001246	79.30	150Ø	10

\*JUNCTION INFORMATION FROM VIDEO INSPECTION

**WARNING**  
IF POWER EQUIPMENT OR EXPLOSIVES ARE TO BE USED FOR EXCAVATION ON THIS PROJECT, THE CONTRACTOR MUST:  
1) NOTIFY THE GAS COMPANY OF THE PROPOSED LOCATION OF EXCAVATION.  
2) TAKE PRECAUTION TO AVOID DAMAGE TO GAS COMPANY INSTALLATIONS.  
SEE PROVINCIAL REGULATION 140/92 FOR DETAILS

**APEGM**  
Certificate of Authorization  
AECOM Canada Ltd.  
No. 4671 Date: *June 21/12*

**METRIC**  
WHOLE NUMBERS INDICATE MILLIMETRES  
DECIMALIZED NUMBERS INDICATE METRES  
0 2.5 5 10 15 20  
Meters

BID OPPORTUNITY NO. 374-2012

AECOM REVIEW	DRFT CHK	FILE NAME: 245.pdf Saved By: JZ	<b>LOCATION APPROVED UNDERGROUND STRUCTURES</b>		Can-Net GPS Reference Station WINN/810	
	AD		SUPR. U/G STRUCTURES COMMITTEE	DATE		
<p><b>NOTE:</b> LOCATION OF UNDERGROUND STRUCTURES AS SHOWN ARE BASED ON THE BEST INFORMATION AVAILABLE. BUT NO GUARANTEE IS GIVEN THAT ALL EXISTING UTILITIES ARE SHOWN OR THAT THE GIVEN LOCATIONS ARE EXACT. CONFIRMATION OF EXISTENCE AND EXACT LOCATION OF ALL SERVICES MUST BE OBTAINED FROM THE INDIVIDUAL UTILITIES BEFORE PROCEEDING WITH CONSTRUCTION.</p>						
NO.		ISSUED FOR CONSTRUCTION	12/06/18	JZ		
NO.		REVISIONS	YYMM/DD	BY		

**AECOM**

DESIGNED BY	ALD	CHECKED BY	<i>cm</i>
DRAWN BY	JZ	APPROVED BY	<i>bw</i>
HOR. SCALE	1:500	RELEASED FOR CONSTRUCTION	<i>bw</i>
VERT. SCALE	N/A	DATE	<i>6-26-12</i>
DATE	<i>12/06/18</i>		

PROFESSIONAL'S SEAL  
PROVINCE OF MANITOBA  
*K. FITCHETT*  
REGISTERED ENGINEER  
CONSULTANT DRAWING NO. 60250984-01-C-245-R0X.mxd

**THE CITY OF WINNIPEG WATER AND WASTE DEPARTMENT**

2012 SEWER RENEWALS BY CIPP LINING CONTRACT 9 ROYAL CR (N LEG) 1ST MH W OF MCGREGOR ST TO MH AT MCGREGOR ST

SHEET 75 OF 84  
CITY DRAWING NUMBER 10245 REV 0