


B SIZE 11" X 17" (279mm x 432mm)

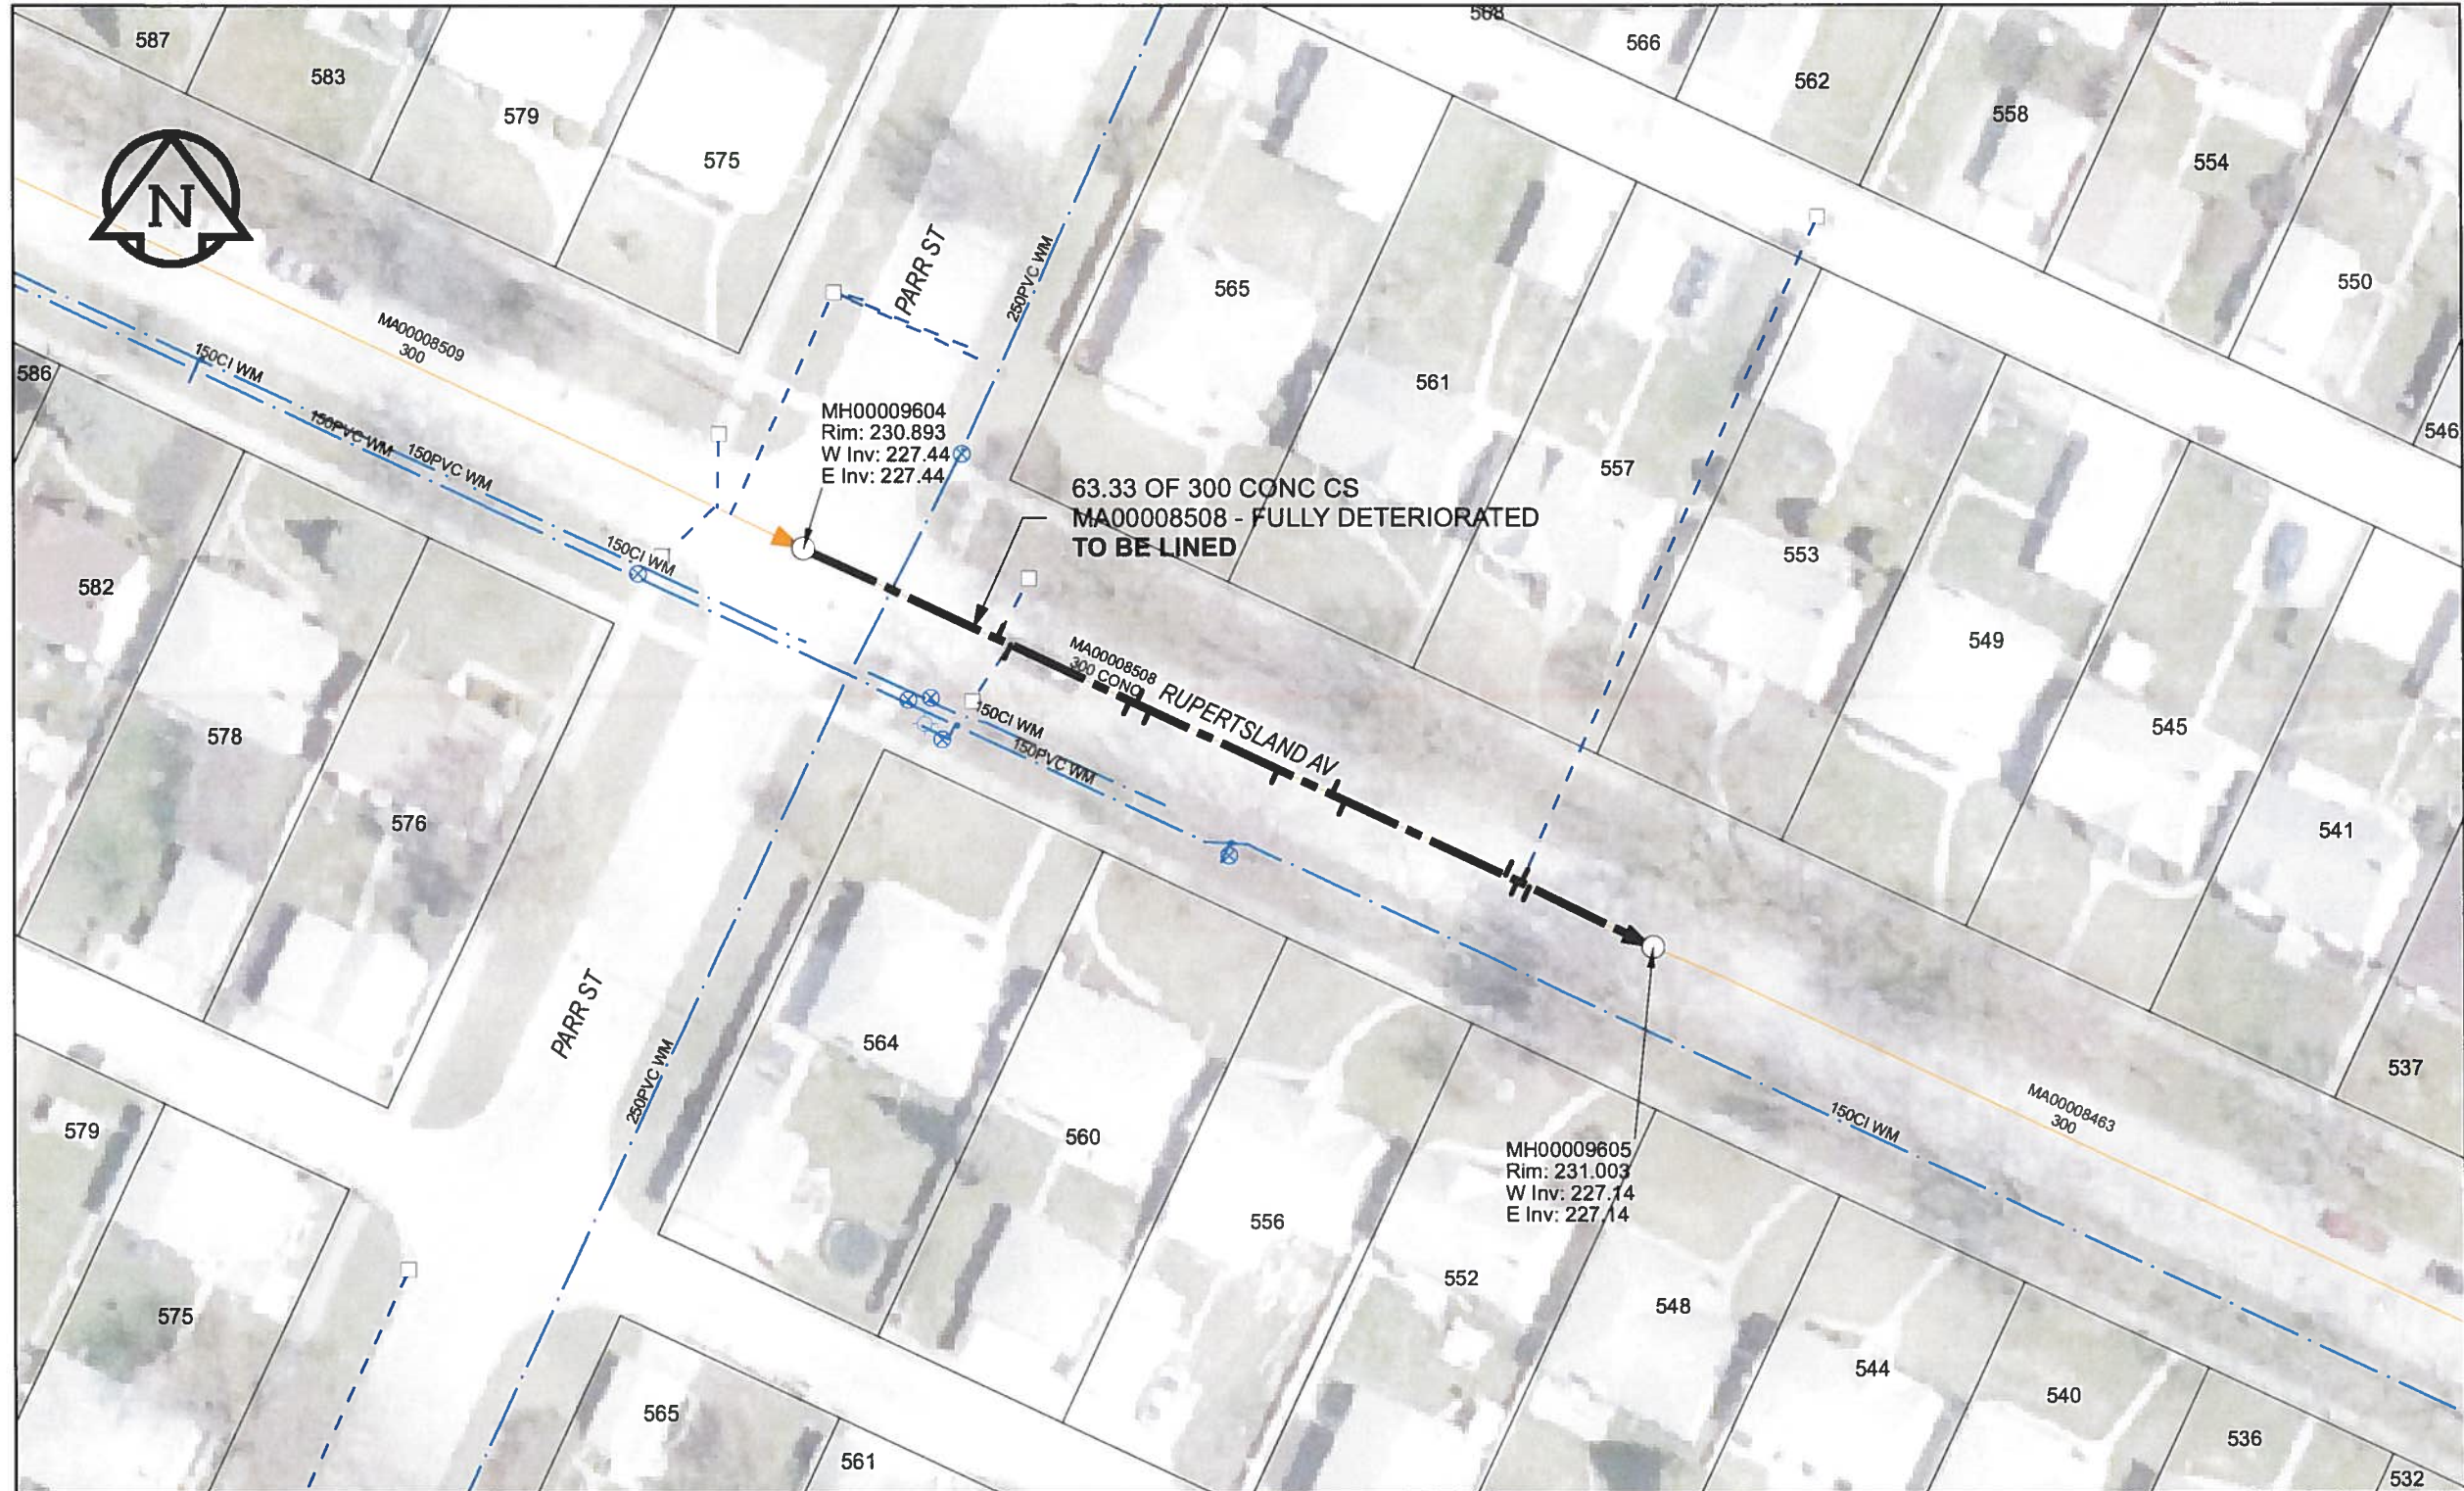

SEWER JUNCTION INFORMATION

REF MH*	DIST FROM* REF MH	SIZE*	CLOCK AT*
MH00009604	14.4	150Ø	09
MH00009604	15.4	150Ø	02
MH00009604	24.3	150Ø	01
MH00009604	24.8	150Ø	09
MH00009604	25.8	150Ø	03
MH00009604	35.3	150Ø	01
MH00009604	39.3	150Ø	10
MH00009604	40.3	150Ø	02
MH00009604	52.2	150Ø	10
MH00009604	53.1	150Ø	02
MH00009604	53.4	150Ø	10
MH00009604	54	150Ø	01

* JUNCTION INFORMATION FROM VIDEO INSPECTION

WARNING
 IF POWER EQUIPMENT OR EXPLOSIVES ARE TO BE USED FOR EXCAVATION ON THIS PROJECT, THE CONTRACTOR MUST:
 1) NOTIFY THE GAS COMPANY OF THE PROPOSED LOCATION OF EXCAVATION.
 2) TAKE PRECAUTION TO AVOID DAMAGE TO GAS COMPANY INSTALLATIONS.
 SEE PROVINCIAL REGULATION 140/92 FOR DETAILS

APEGM
 Certificate of Authorization
 AECOM Canada Ltd.
 No. 4671 Date: *June 24/12*

METRIC
 WHOLE NUMBERS INDICATE MILLIMETRES
 DECIMALIZED NUMBERS INDICATE METRES
 0 2.5 5 10 15 20
 Meters
 BID OPPORTUNITY NO. 374-2012

AECOM REVIEW DRFT CHK
 FILE NAME: 247.pdf Saved By: JZ

LOCATION APPROVED UNDERGROUND STRUCTURES

SUPR. U/G STRUCTURES	DATE

NOTE:
 LOCATION OF UNDERGROUND STRUCTURES AS SHOWN ARE BASED ON THE BEST INFORMATION AVAILABLE. BUT NO GUARANTEE IS GIVEN THAT ALL EXISTING UTILITIES ARE SHOWN OR THAT THE GIVEN LOCATIONS ARE EXACT. CONFIRMATION OF EXISTENCE AND EXACT LOCATION OF ALL SERVICES MUST BE OBTAINED FROM THE INDIVIDUAL UTILITIES BEFORE PROCEEDING WITH CONSTRUCTION.

Can-Net GPS Reference Station WINN/810

NO.	ISSUED FOR CONSTRUCTION	DATE	BY
0	ISSUED FOR CONSTRUCTION	12/06/18	JZ
NO.	REVISIONS	YY/MM/DD	BY

AECOM

DESIGNED BY	ALD	CHECKED BY	<i>cm</i>
DRAWN BY	JZ	APPROVED BY	<i>sw</i>
HOR. SCALE	1:500	RELEASED FOR CONSTRUCTION	<i>[Signature]</i>
VERT. SCALE	N/A	DATE	<i>6-26-12</i>
DATE	<i>12/06/21</i>	DATE	<i>6-26-12</i>

PROFESSIONAL'S SEAL
 PROVINCE OF MANITOBA
[Signature]
 FITCHETT
 REGISTERED ENGINEER
 CONSULTANT DRAWING NO.
 60250984-01-C-247-ROX.mxd

THE CITY OF WINNIPEG
 WATER AND WASTE DEPARTMENT

2012 SEWER RENEWALS BY CIPP LINING CONTRACT 9 RUPERTSLAND AV MH AT PAR ST TO 1ST MH E OF PARR ST

SHEET 77 OF 84
 CITY DRAWING NUMBER
10247 REV 0