


B SIZE 11" X 17" (279mm x 432mm)

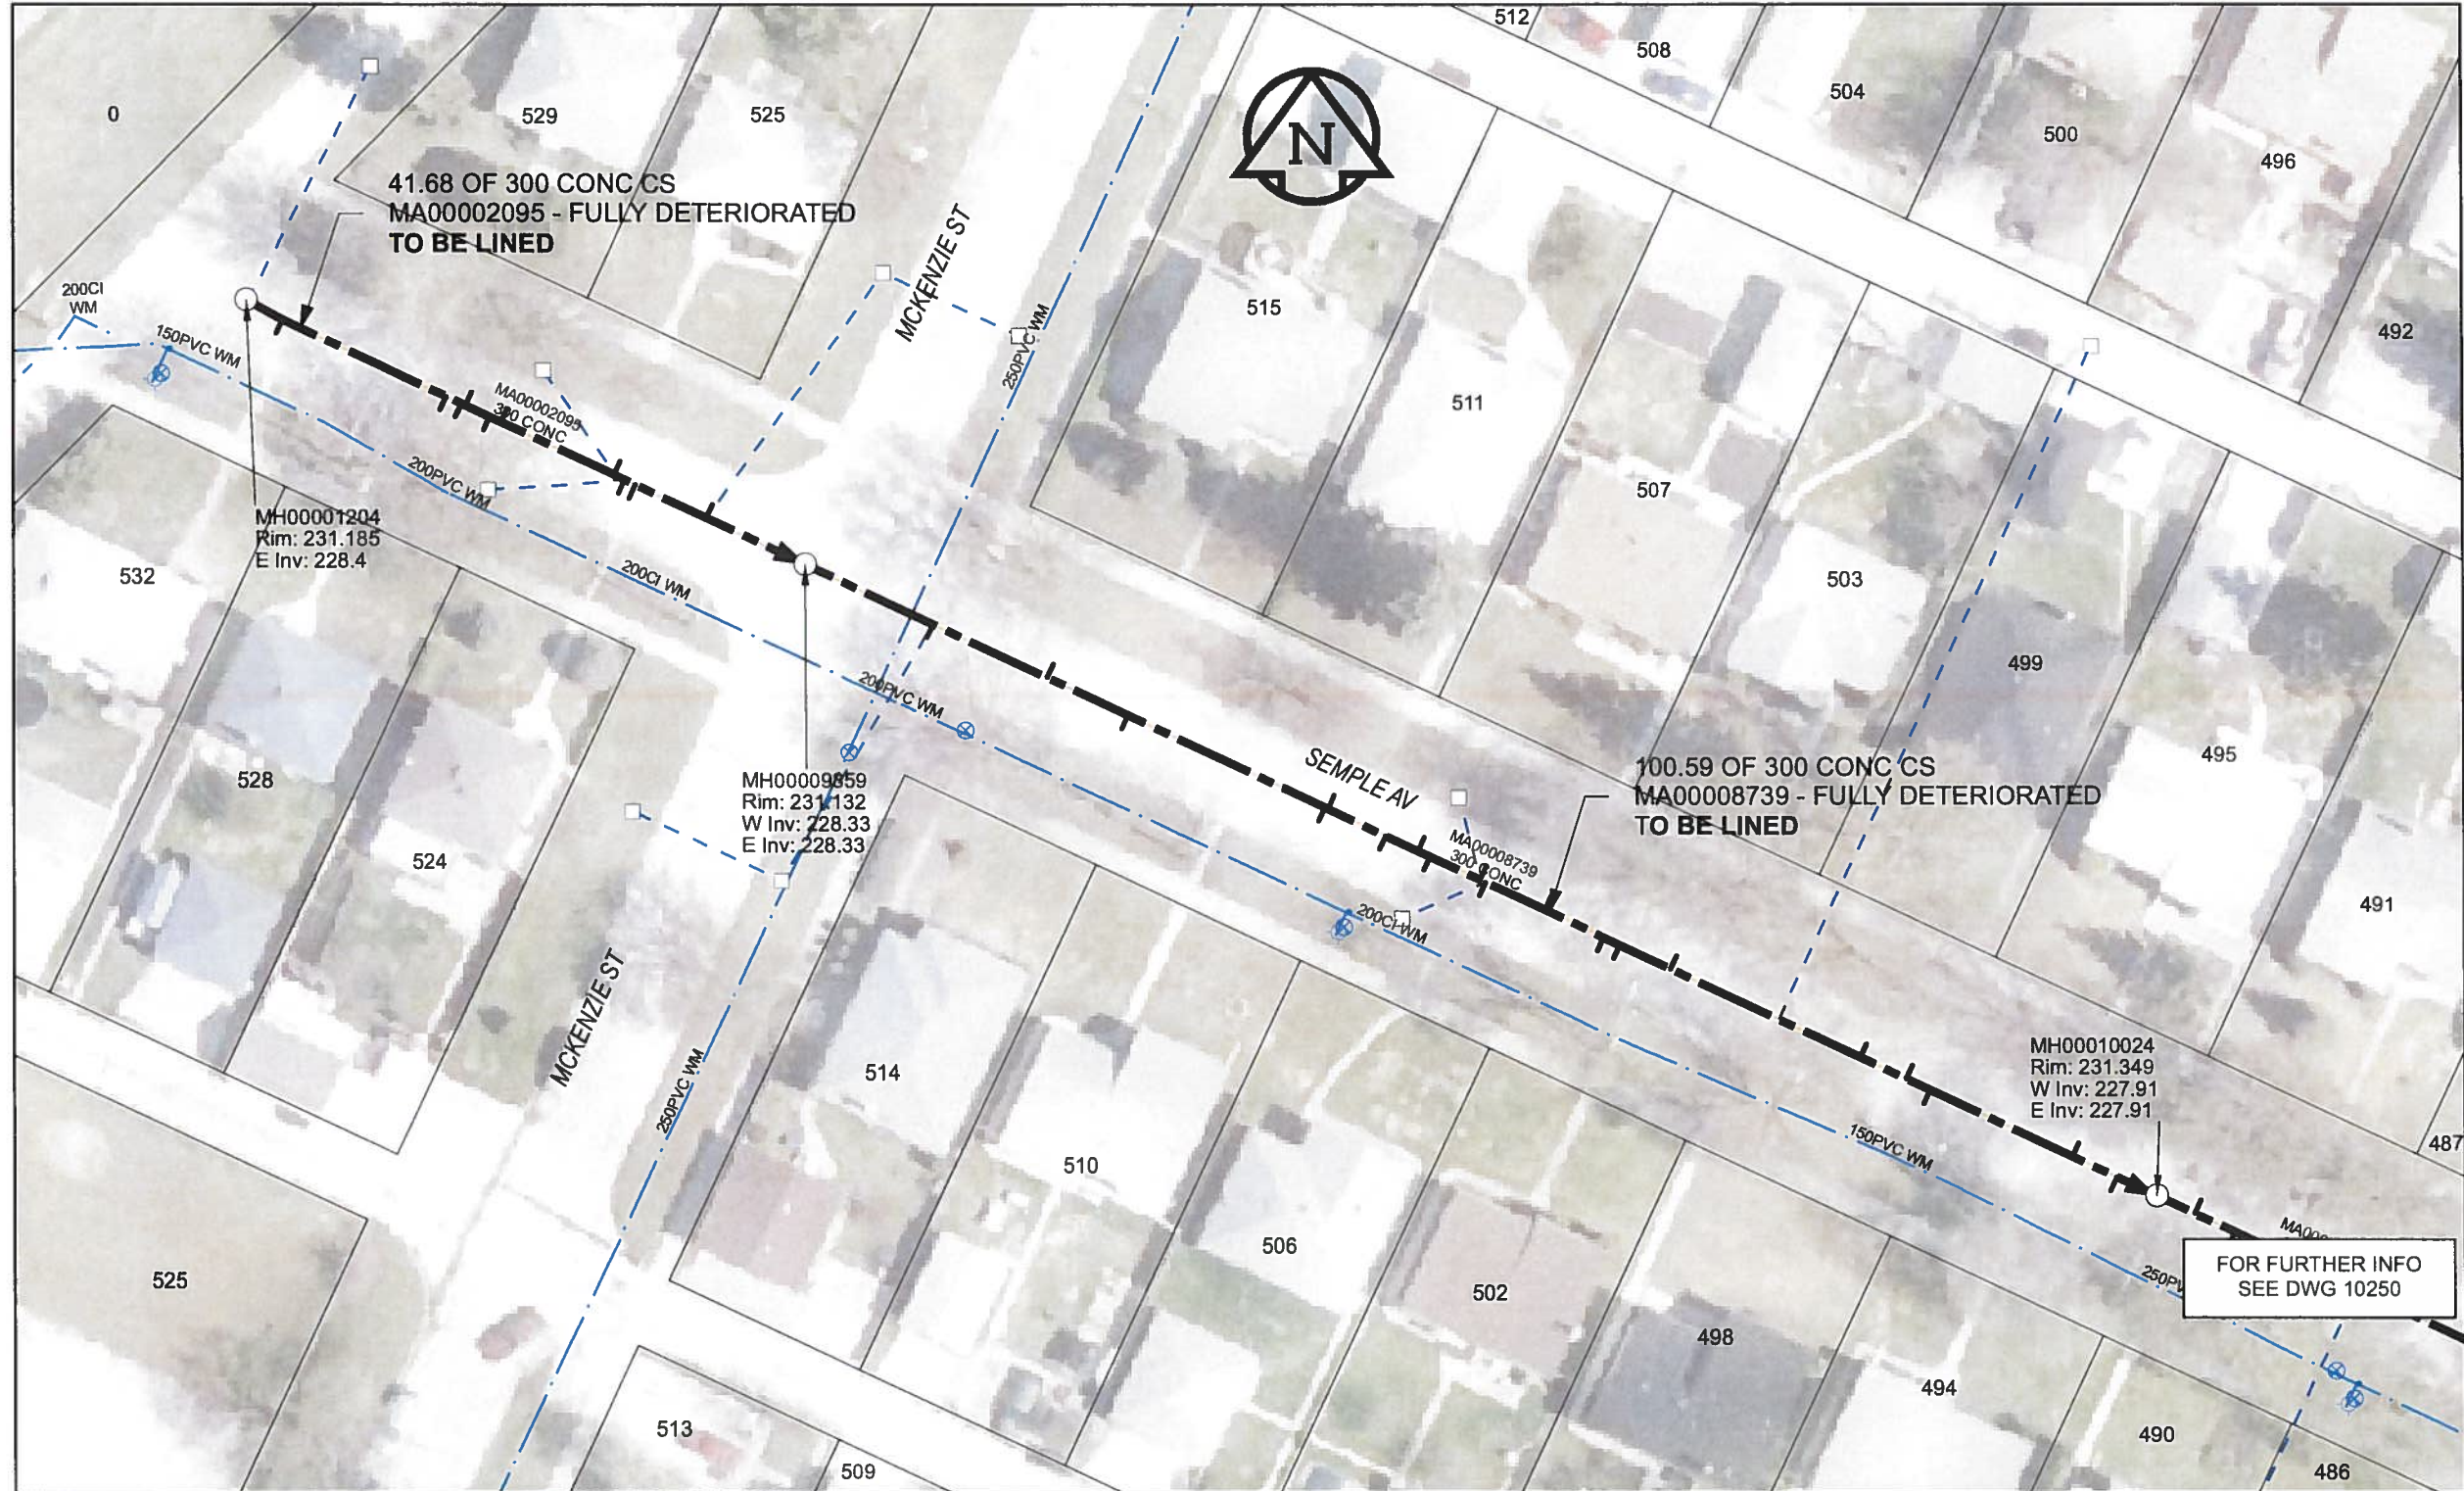

SEWER JUNCTION INFORMATION

REF MH*	DIST FROM* REF MH	SIZE*	CLOCK AT*
MH00009859	9.5	150Ø	02
MH00009859	18	150Ø	10
MH00009859	24	150Ø	02
MH00009859	38.7	150Ø	02
MH00009859	38.9	150Ø	09
MH00009859	43.2	150Ø	02
MH00009859	45.6	200Ø	10
MH00009859	46.5	200Ø	02
MH00009859	50.2	150Ø	10
MH00009859	50.6	150Ø	03
MH00009859	55	150Ø	09
MH00009859	59.4	150Ø	03
MH00009859	60.6	150Ø	03
MH00009859	64.4	150Ø	09
MH00009859	78.5	150Ø	09
MH00009859	81.9	150Ø	11
MH00009859	83.7	150Ø	02
MH00009859	94.3	150Ø	10
MH00009859	97.6	150Ø	02

*JUNCTION INFORMATION FROM VIDEO INSPECTION

WARNING
 IF POWER EQUIPMENT OR EXPLOSIVES ARE TO BE USED FOR EXCAVATION ON THIS PROJECT, THE CONTRACTOR MUST:
 1) NOTIFY THE GAS COMPANY OF THE PROPOSED LOCATION OF EXCAVATION
 2) TAKE PRECAUTION TO AVOID DAMAGE TO GAS COMPANY INSTALLATIONS.
 SEE PROVINCIAL REGULATION 140/92 FOR DETAILS

APEGM
 Certificate of Authorization
 AECOM Canada Ltd.
 No. 4671 Date *June 11/12*

METRIC
 WHOLE NUMBERS INDICATE MILLIMETRES
 DECIMALIZED NUMBERS INDICATE METRES
 0 2.5 5 10 15 20
 Meters

BID OPPORTUNITY NO. 374-2012

FOR FURTHER INFO
SEE DWG 10250

AECOM REVIEW DRFT CHK AD
 FILE NAME: 249.pdf Saved By: JZ

LOCATION APPROVED UNDERGROUND STRUCTURES

SUPR. U/G STRUCTURES	DATE

NOTE:
 LOCATION OF UNDERGROUND STRUCTURES AS SHOWN ARE BASED ON THE BEST INFORMATION AVAILABLE. BUT NO GUARANTEE IS GIVEN THAT ALL EXISTING UTILITIES ARE SHOWN OR THAT THE GIVEN LOCATIONS ARE EXACT. CONFIRMATION OF EXISTENCE AND EXACT LOCATION OF ALL SERVICES MUST BE OBTAINED FROM THE INDIVIDUAL UTILITIES BEFORE PROCEEDING WITH CONSTRUCTION.

Can-Net GPS Reference Station WINN/810

NO.	REVISIONS	YY/MM/DD	BY
0	ISSUED FOR CONSTRUCTION	12/06/18	JZ

AECOM

DESIGNED BY	ALD	CHECKED BY	<i>cm</i>
DRAWN BY	JZ	APPROVED BY	<i>AW</i>
HOR. SCALE	1:500	RELEASED FOR CONSTRUCTION	<i>AW</i>
VERT. SCALE	N/A	DATE	<i>12/06/21</i>

PROFESSIONAL'S SEAL
 PROVINCE OF MANITOBA
K. FITCHETT
 REGISTERED ENGINEER
 CONSULTANT DRAWING NO. 60250984-01-C-249-R0X.mxd

THE CITY OF WINNIPEG WATER AND WASTE DEPARTMENT

2012 SEWER RENEWALS BY CIPP LINING CONTRACT 9 SEMPLE AV
 1ST MH W OF MCKENZIE ST TO MH AT MCKENZIE ST
 MH AT MCKENZIE ST TO 1ST MH E OF MCKENZIE ST

SHEET 79 OF 84
 CITY DRAWING NUMBER 10249 REV 0