



1 PLAN DETAIL
5.8 SCALE: 1:10

2 PLAN DETAIL
5.8 SCALE: 1:10

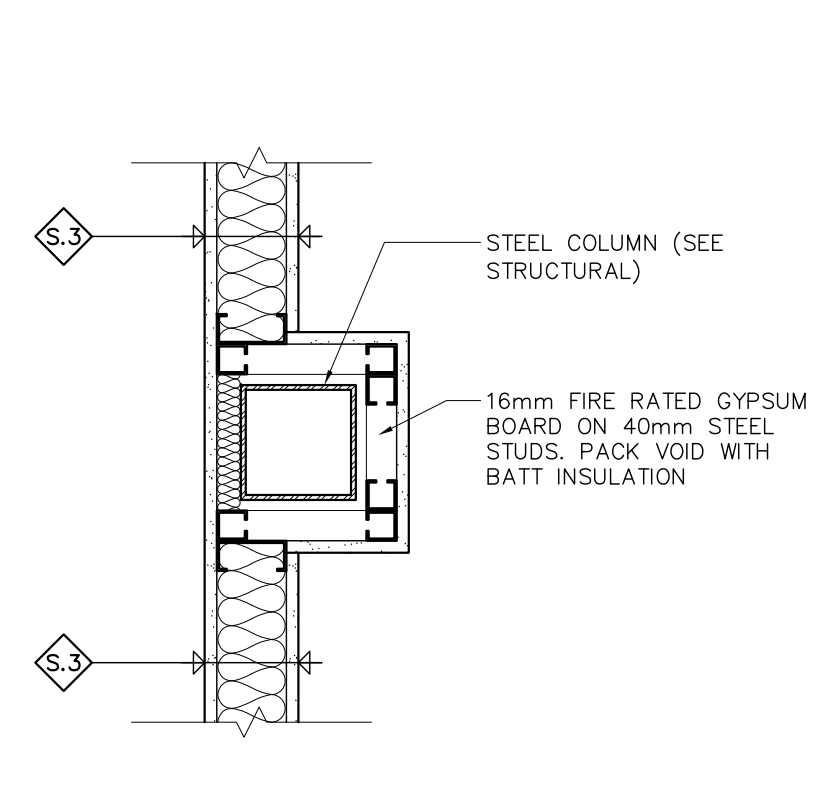


3 PLAN DETAIL
5.8 SCALE: 1:10

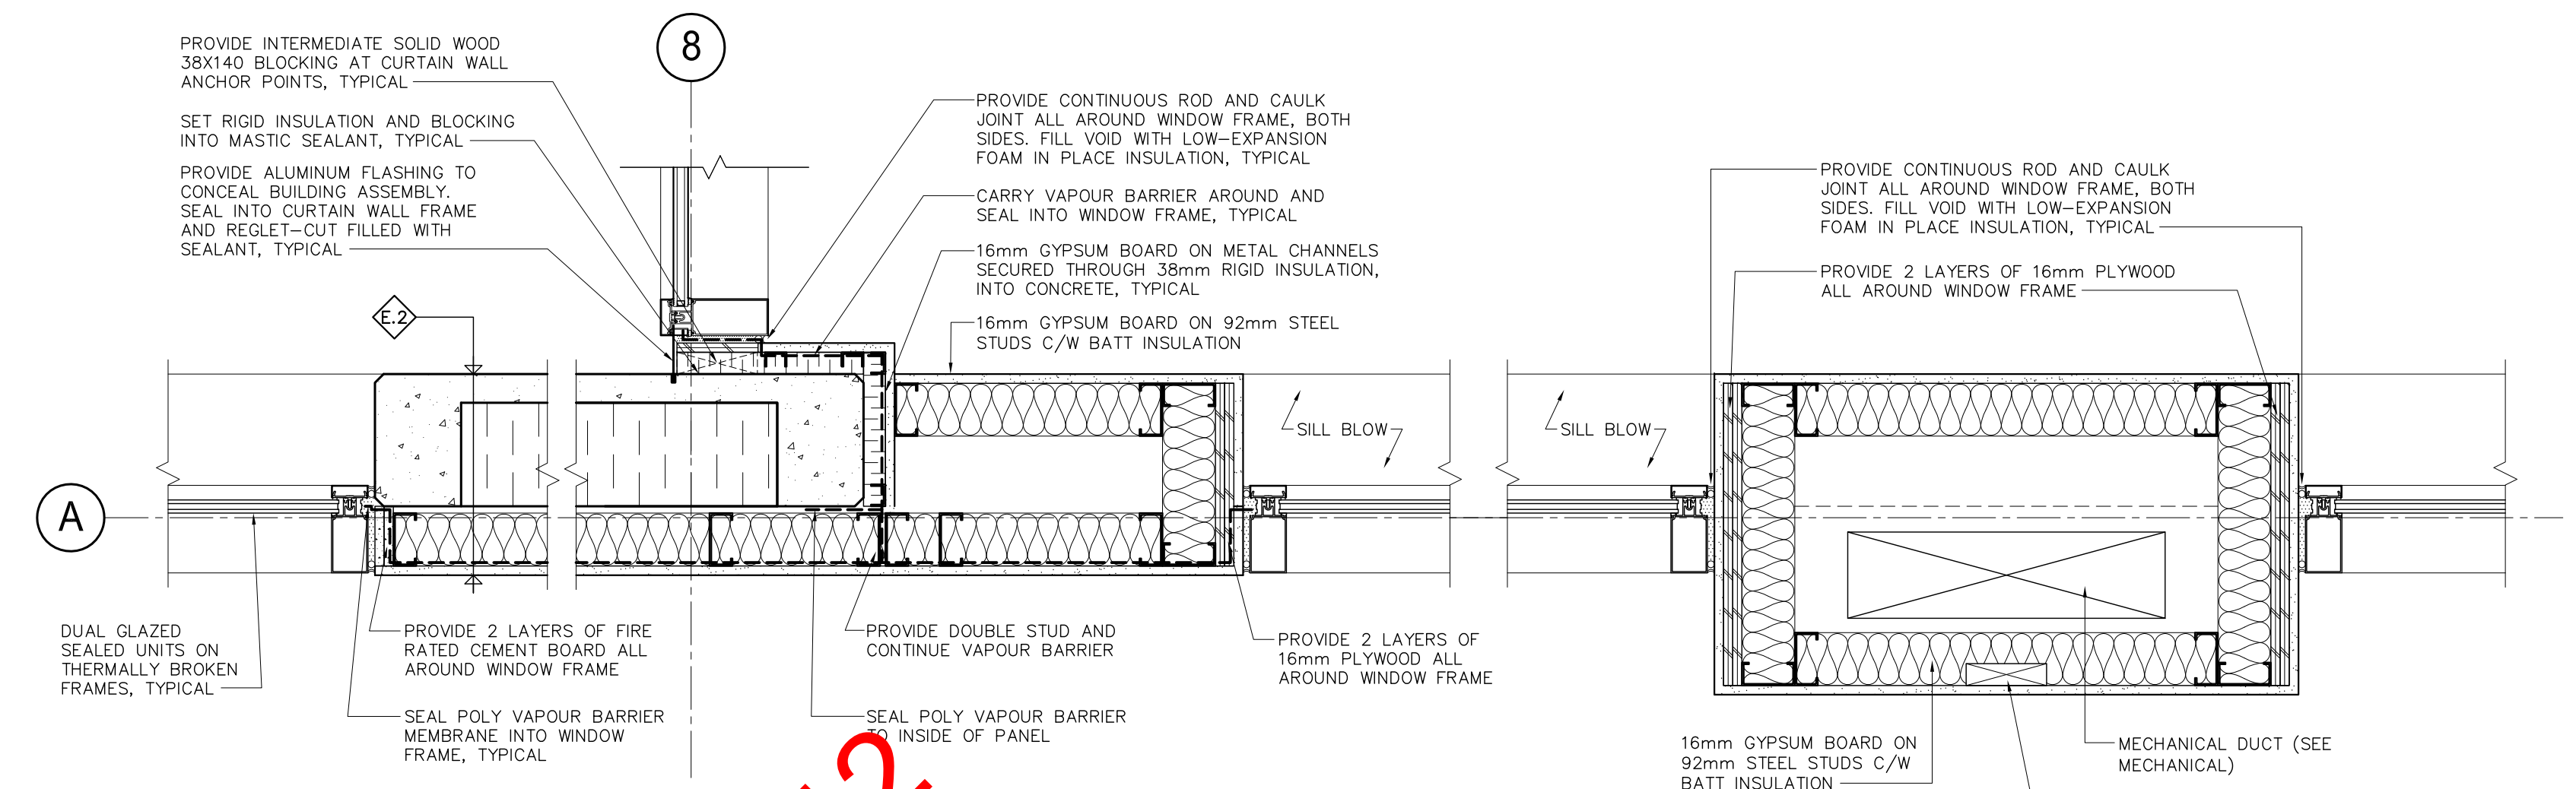


4 PLAN DETAIL
5.8 SCALE: 1:10


5 PLAN DETAIL
5.8 SCALE: 1:10

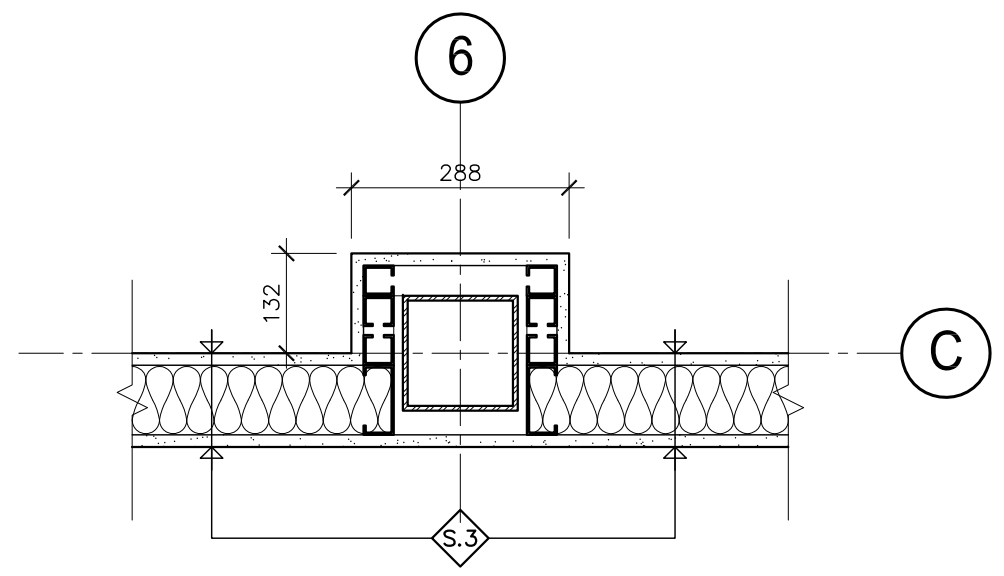


6 PLAN DETAIL
5.8 SCALE: 1:10

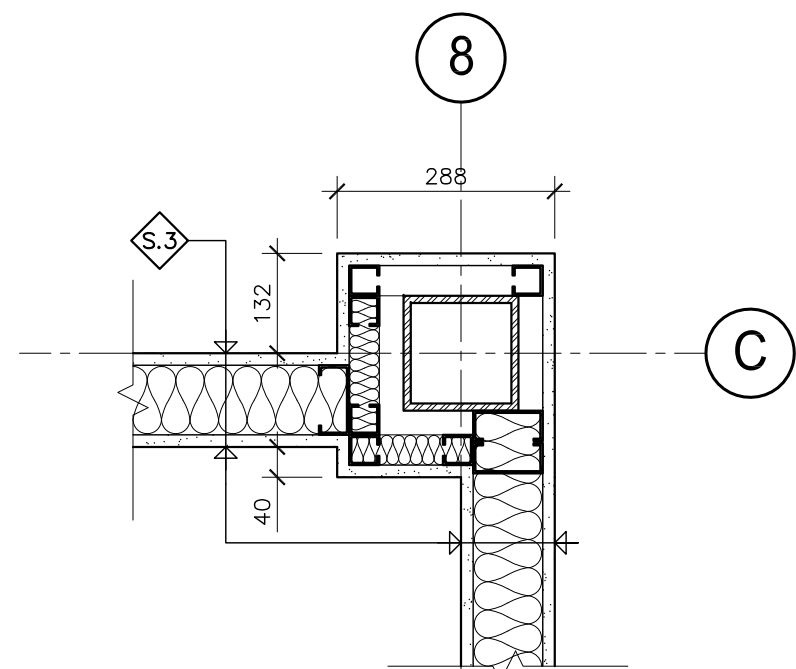


7 PLAN DETAIL
5.8 SCALE: 1:10

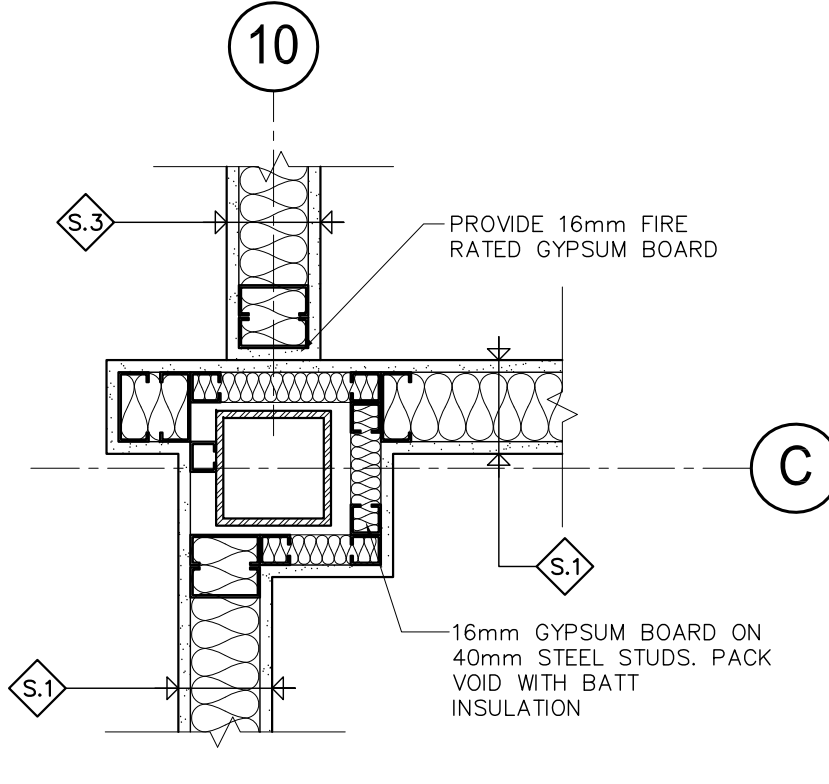


8 PLAN DETAIL
5.8 SCALE: 1:10

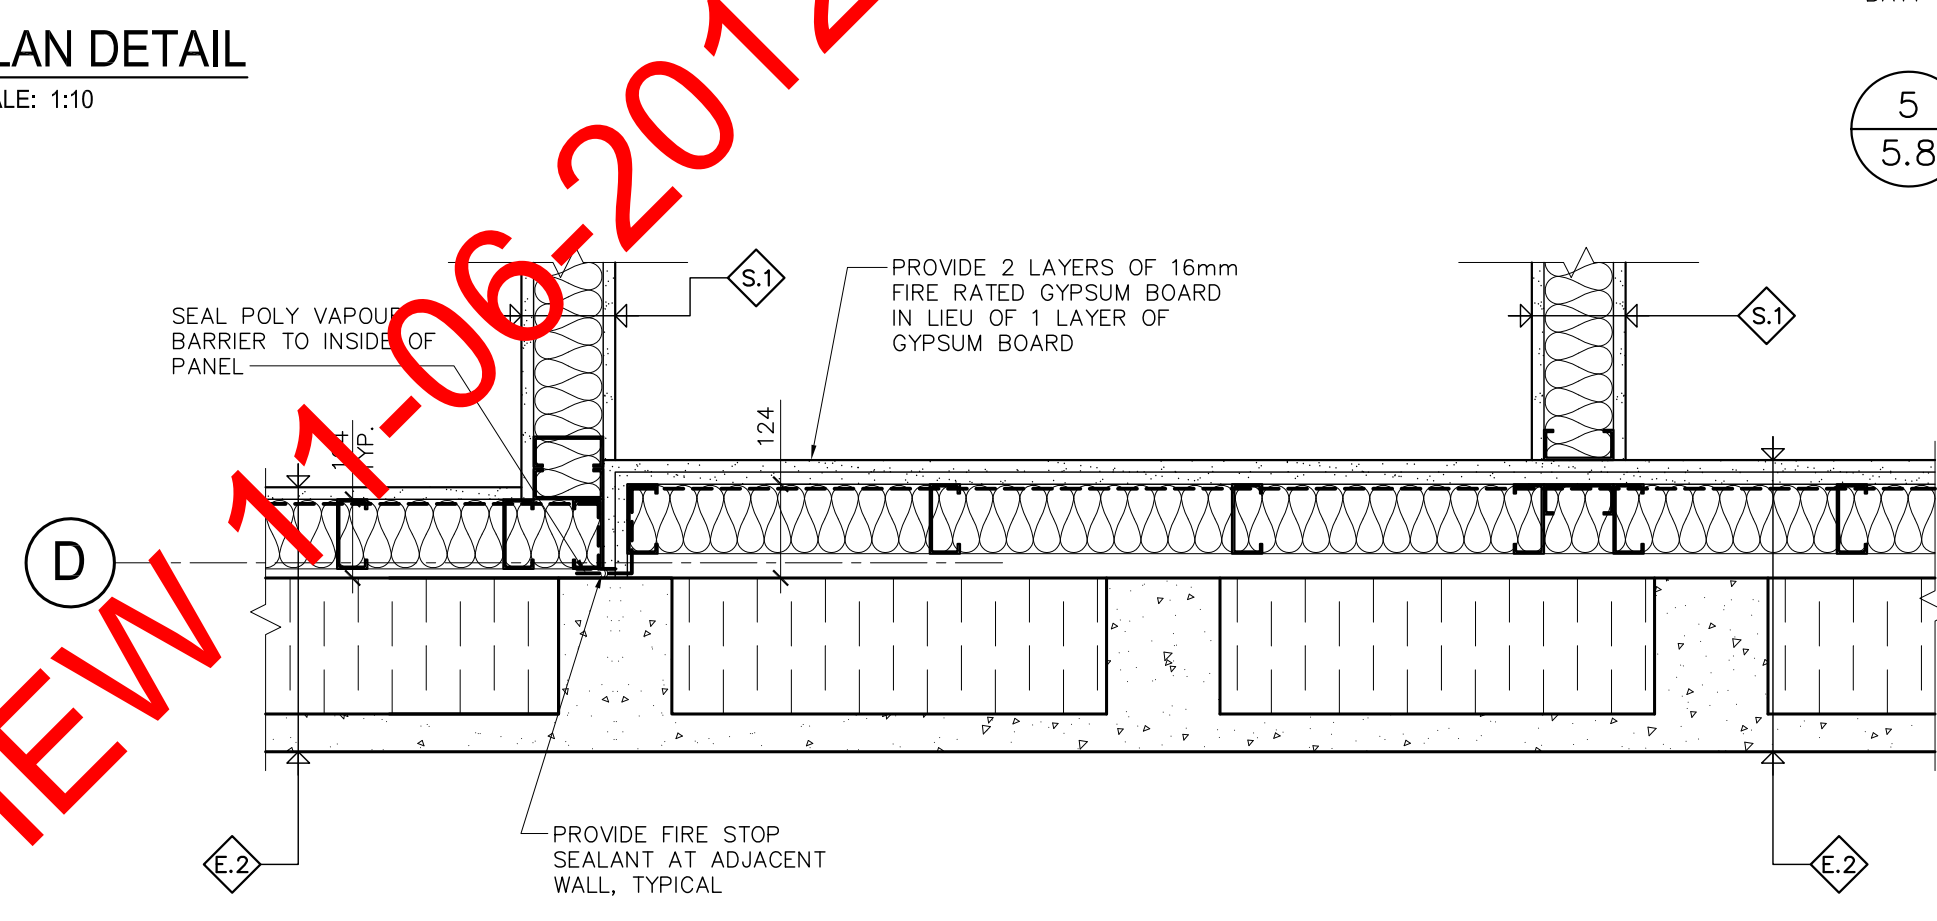


9 PLAN DETAIL
5.8 SCALE: 1:10

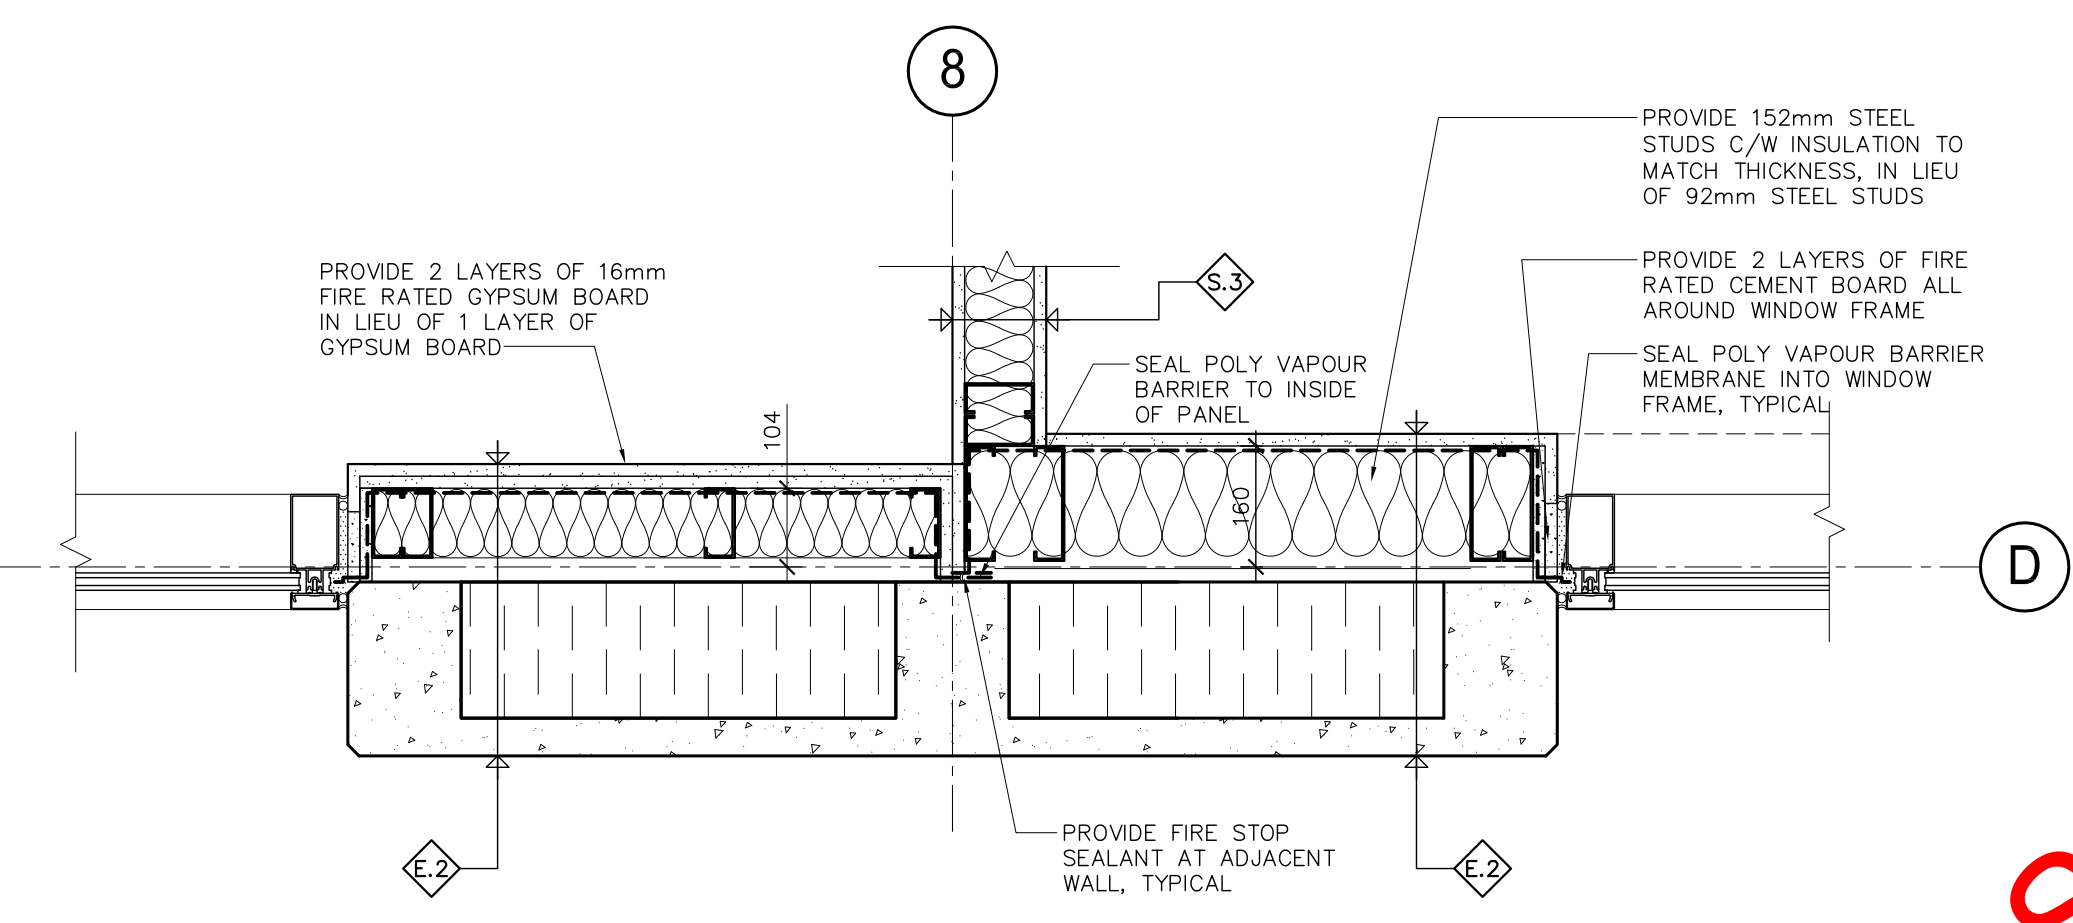


10 PLAN DETAIL
5.8 SCALE: 1:10

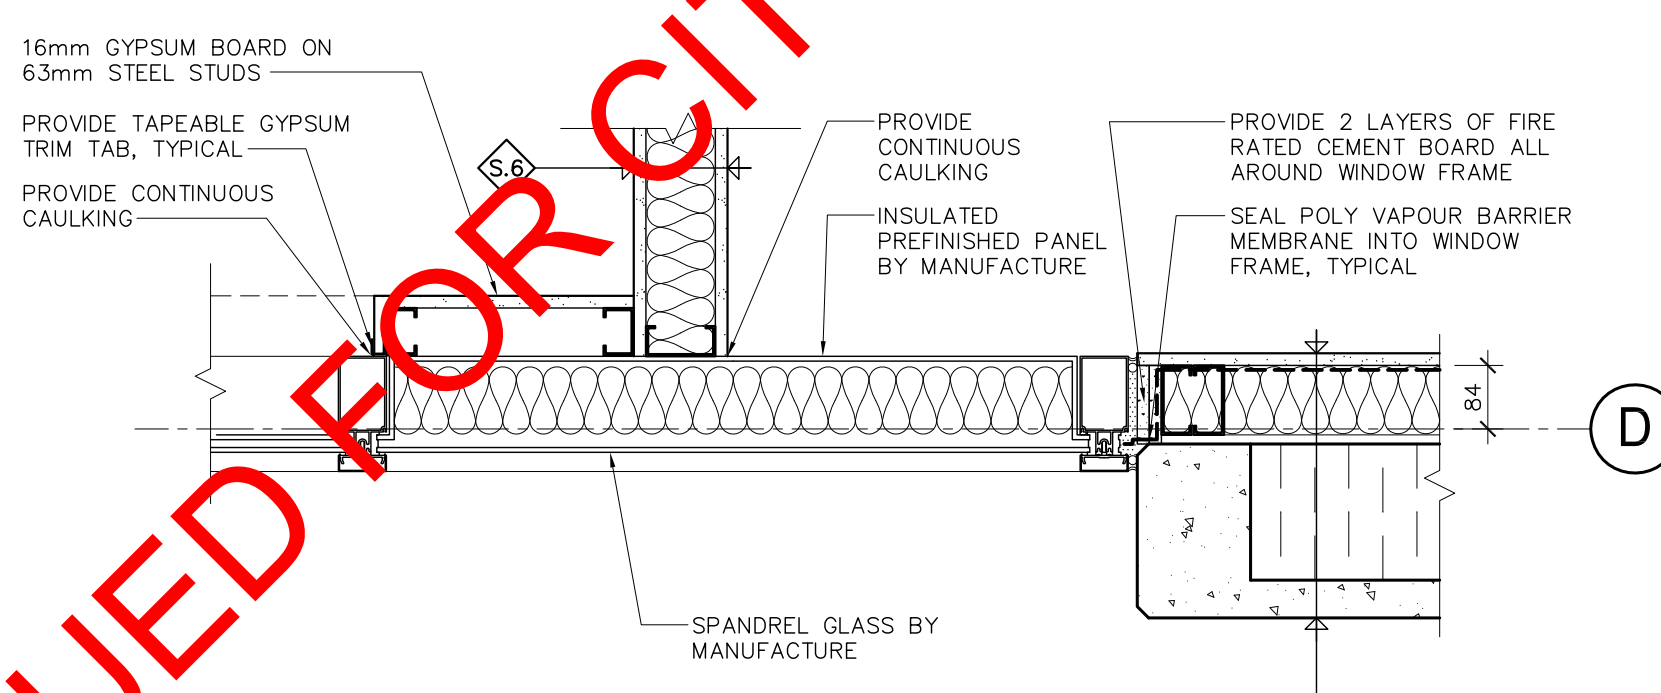

11 PLAN DETAIL
5.8 SCALE: 1:10

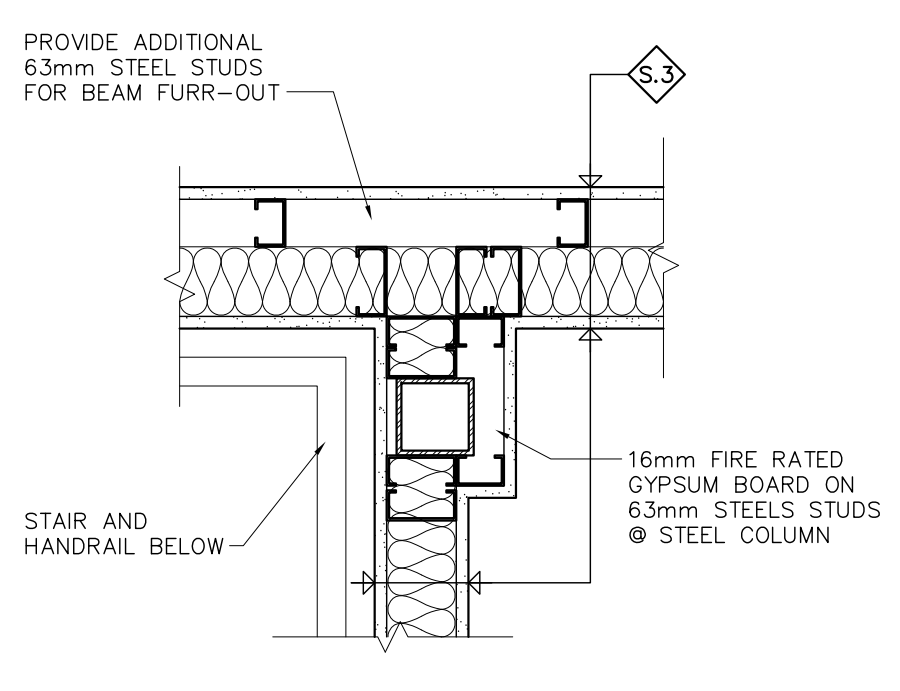


12 PLAN DETAIL
5.8 SCALE: 1:10

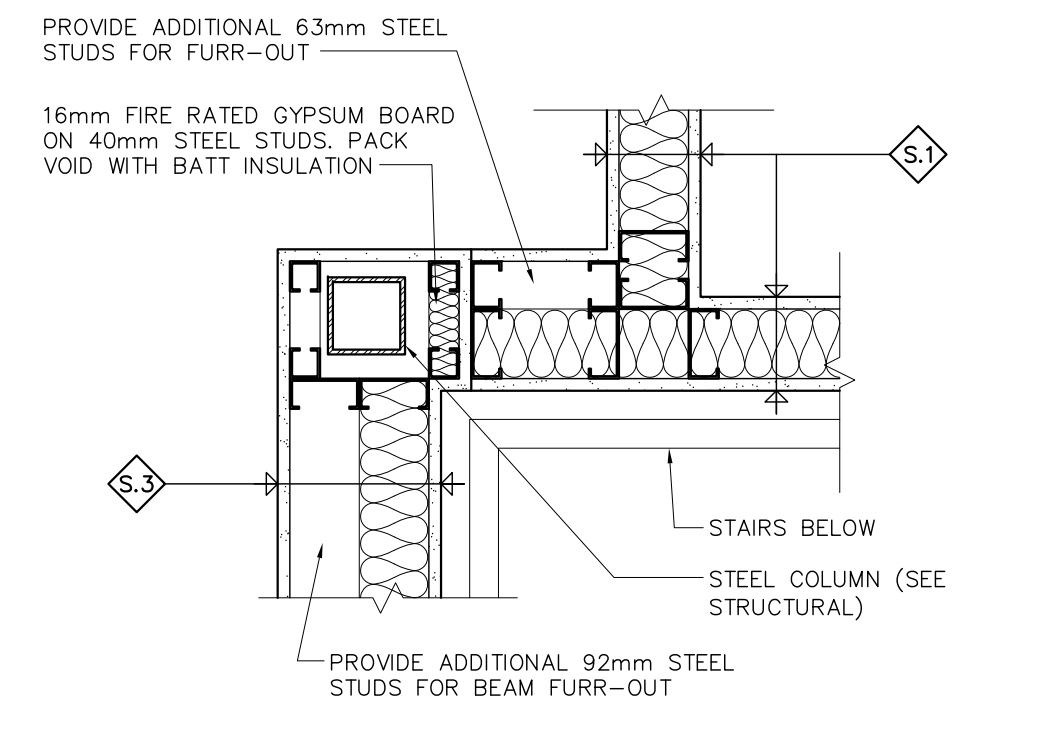

13 PLAN DETAIL
5.8 SCALE: 1:10

ISSUED FOR CITY REVIEW 11-06-2012

REV	DESCRIPTION	DATE	BY
4	ISSUED FOR REVIEW	08 JUNE 2012	MM
3	ISSUED FOR DRAWING REVIEW	JUN 1, 2012	MM
2	ISSUED FOR 66% REVIEW	MAR 5 2012	MD
1	ISSUED FOR 33% REVIEW	05 JAN 2012	MD

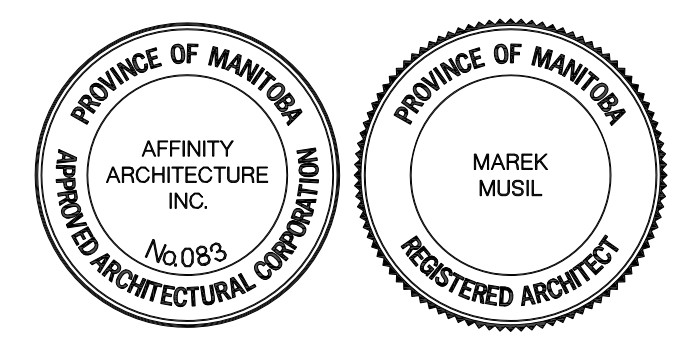

3 TERRACON PLACE
WINNIPEG, CANADA R2J 4B3
TEL. (204) 233 7881
FAX (204) 233 4733
general@ehansch.com
www.ehansch.com

CLIENT: CITY OF WINNIPEG
PUBLIC WORKS DEPARTMENT

PROJECT NUMBER: 1511

DRAWN BY: MD

DATE: JAN. 5, 2012

SCALE: AS SHOWN

PROJECT TITLE:
CITY OF WINNIPEG
PUBLIC WORKS EAST YARD COMPLEX
MAIN OFFICE & GARAGES

SHEET TITLE:
PLAN DETAILS

SHEET NUMBER:
A5.8

REVISION NUMBER: RO