
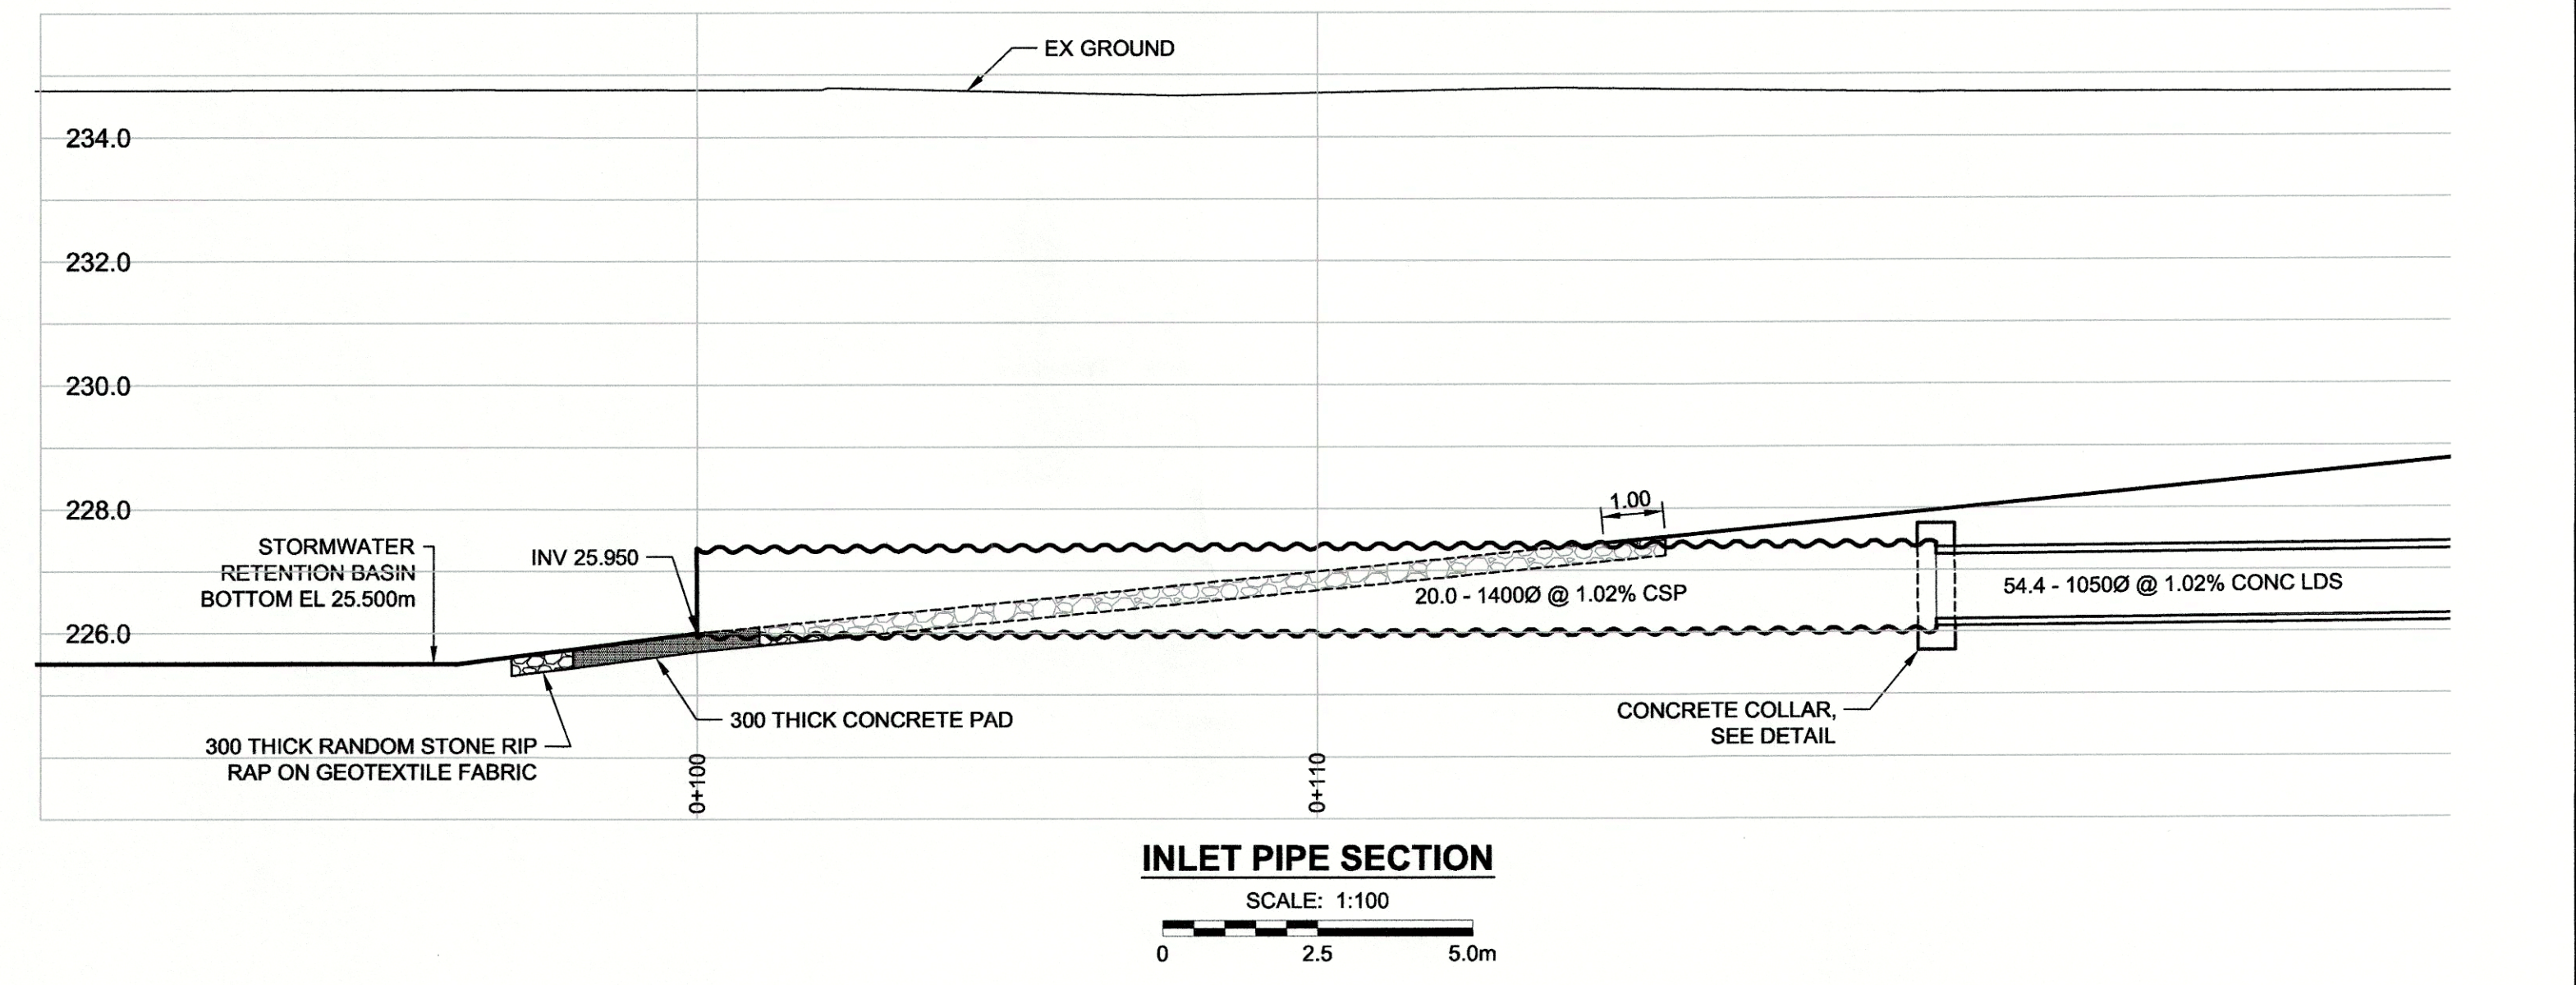
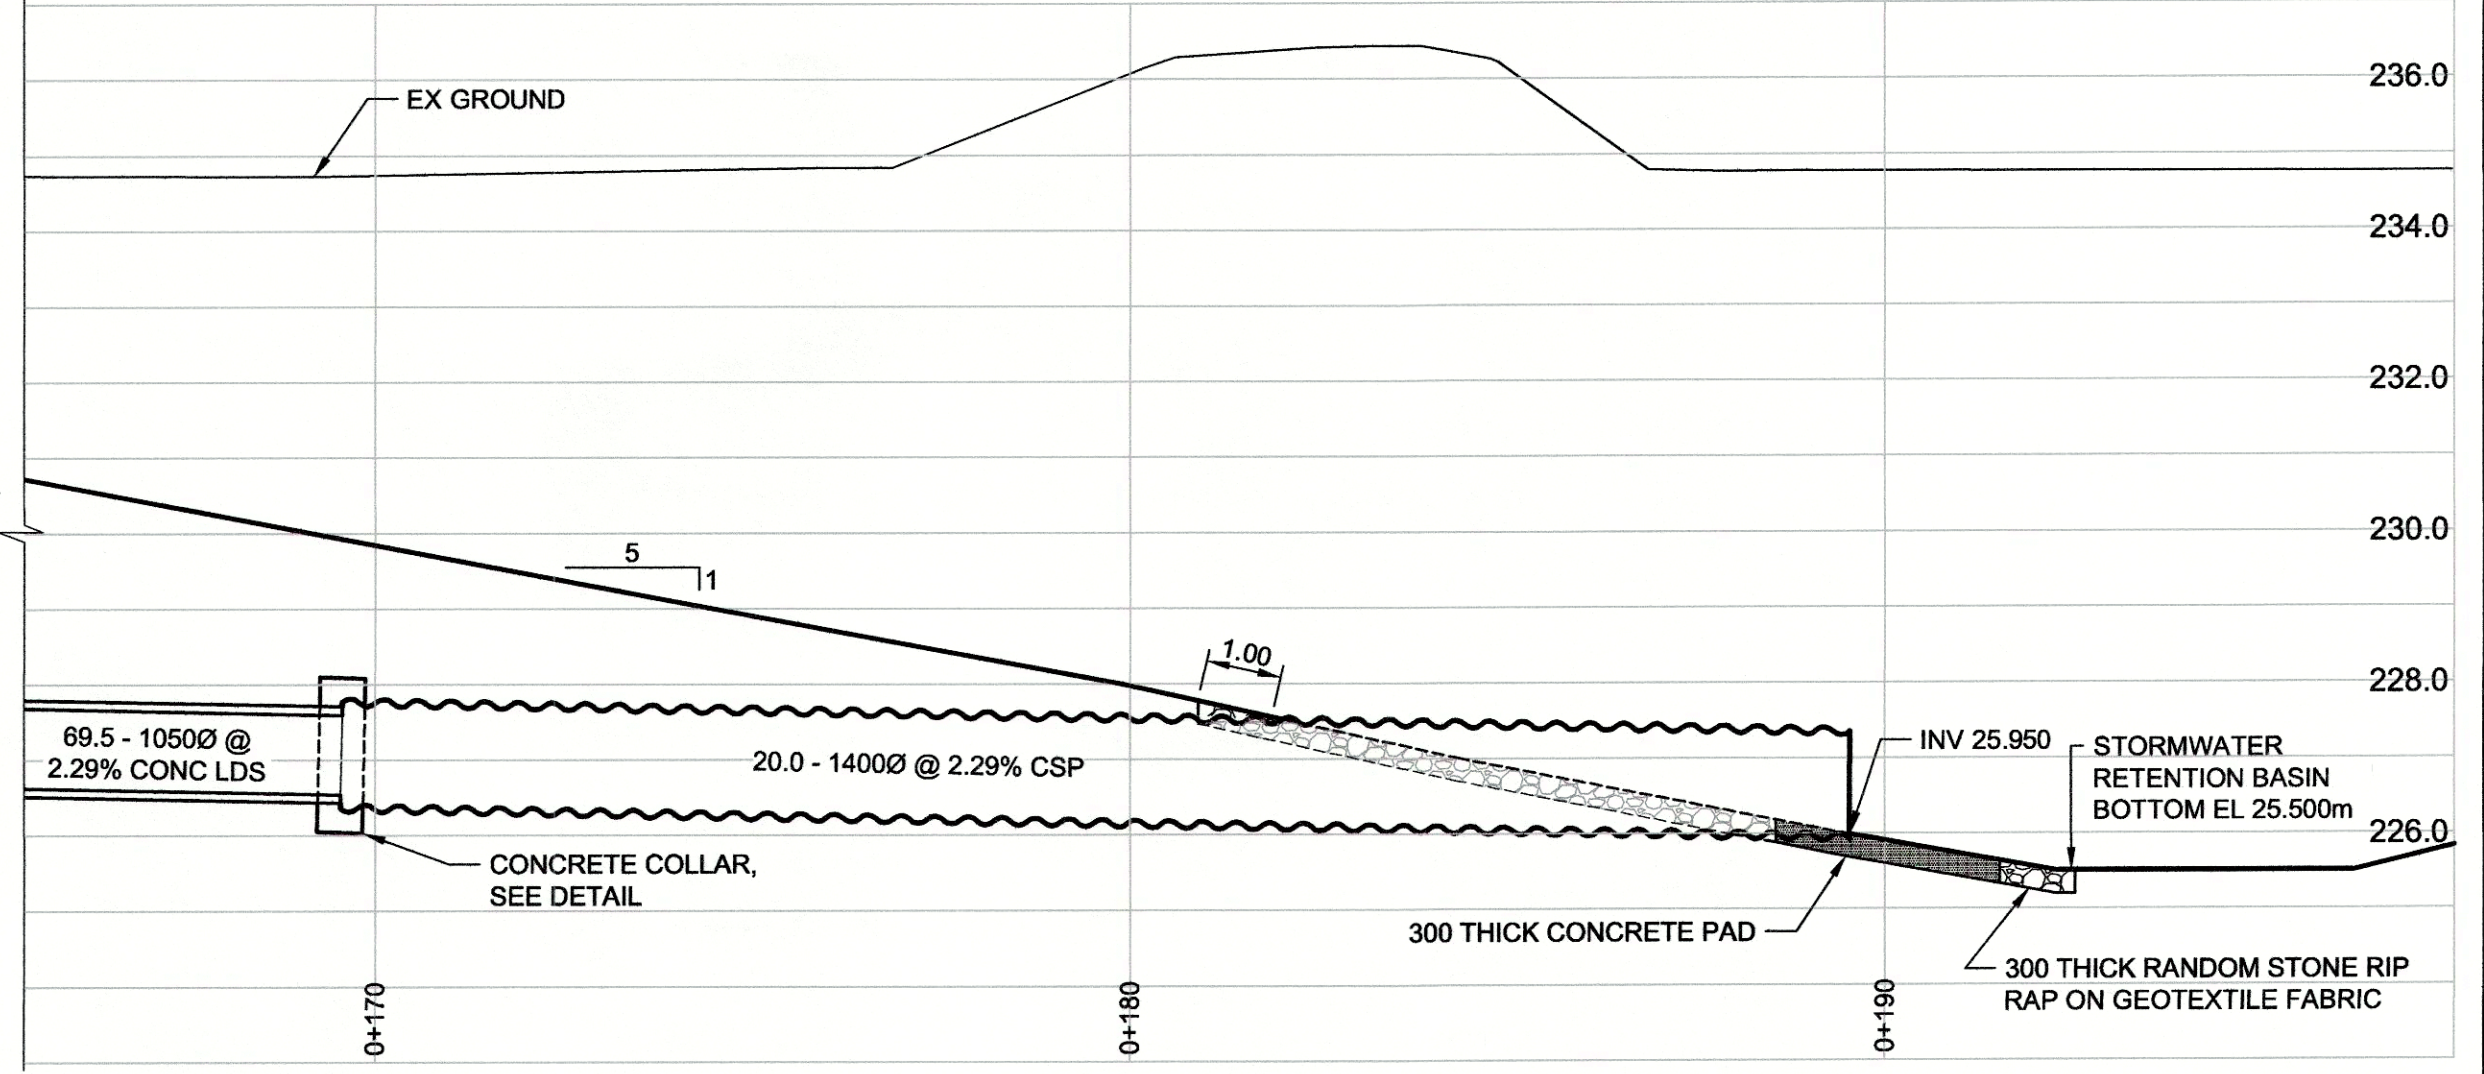
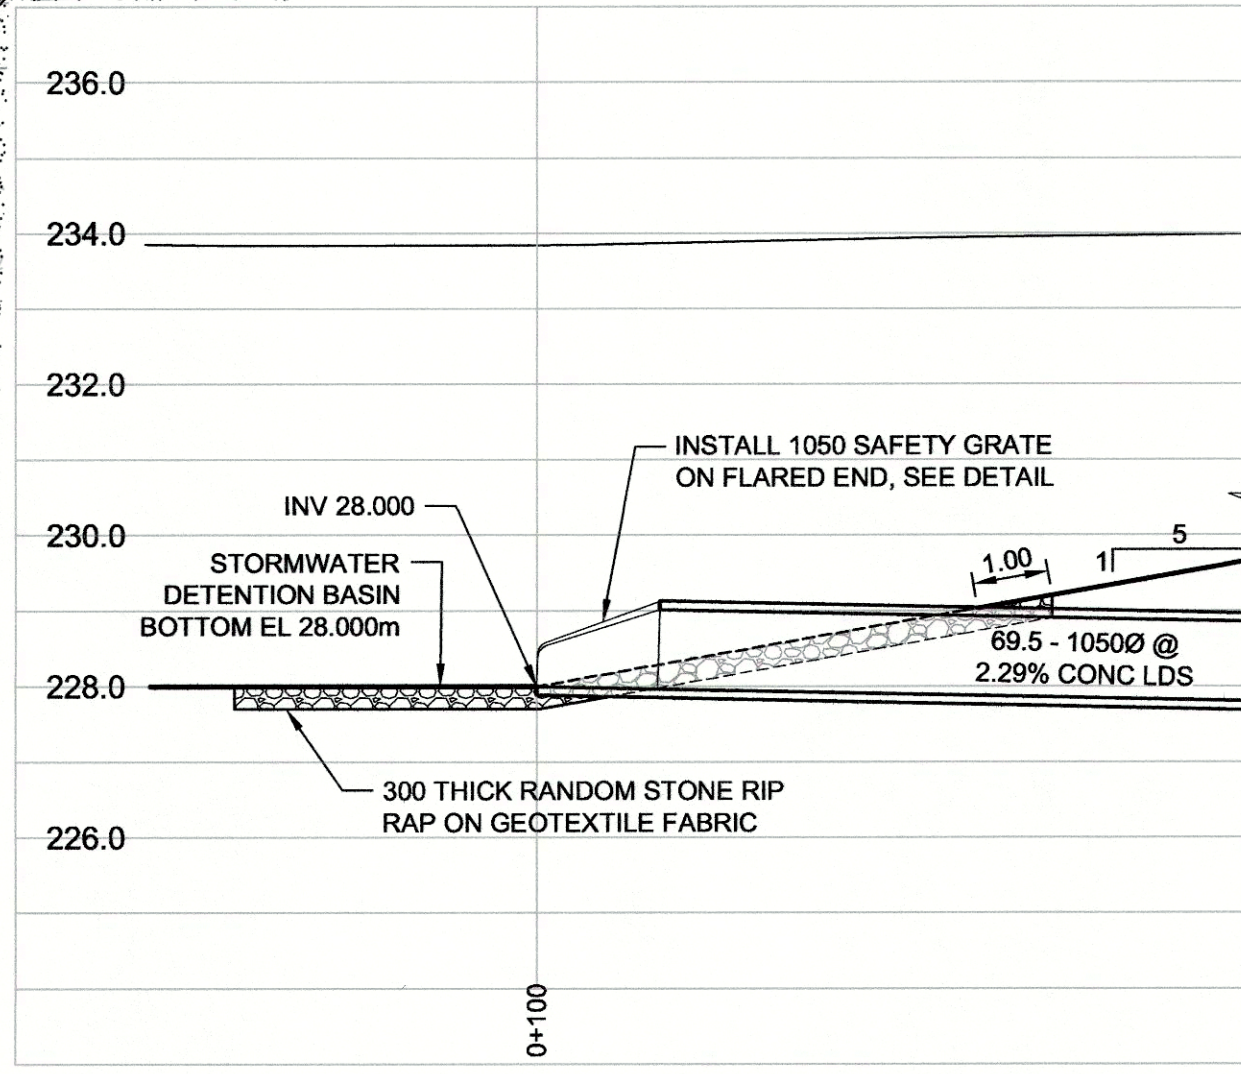
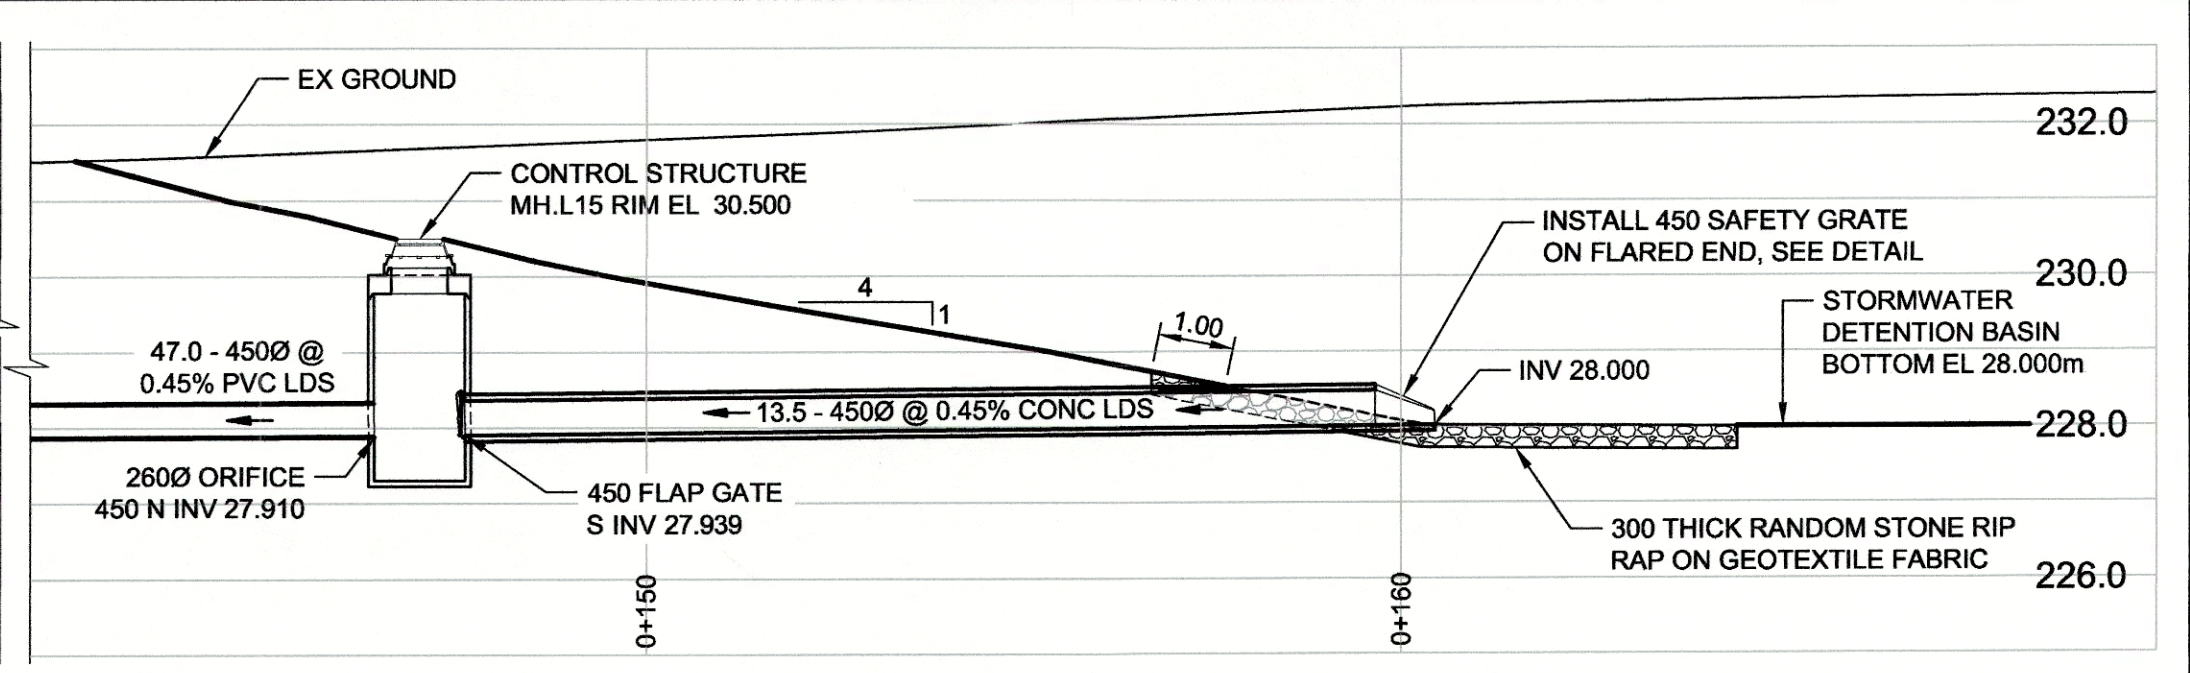
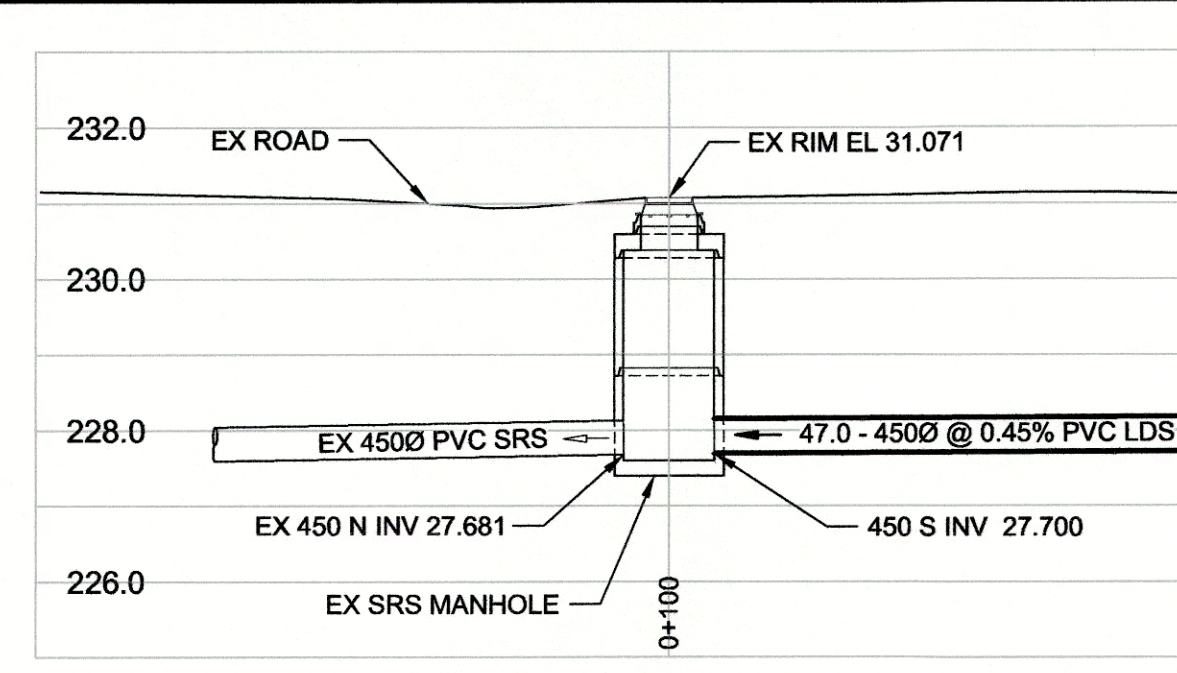


ANSI D SIZE 22" x 34" (569mm x 864mm)  
 PLOT: 4/2/2012 9:29:19 AM  
 FILE NAME: W11401000-T-013-LAK1\_RX.dwg Saved By: diane

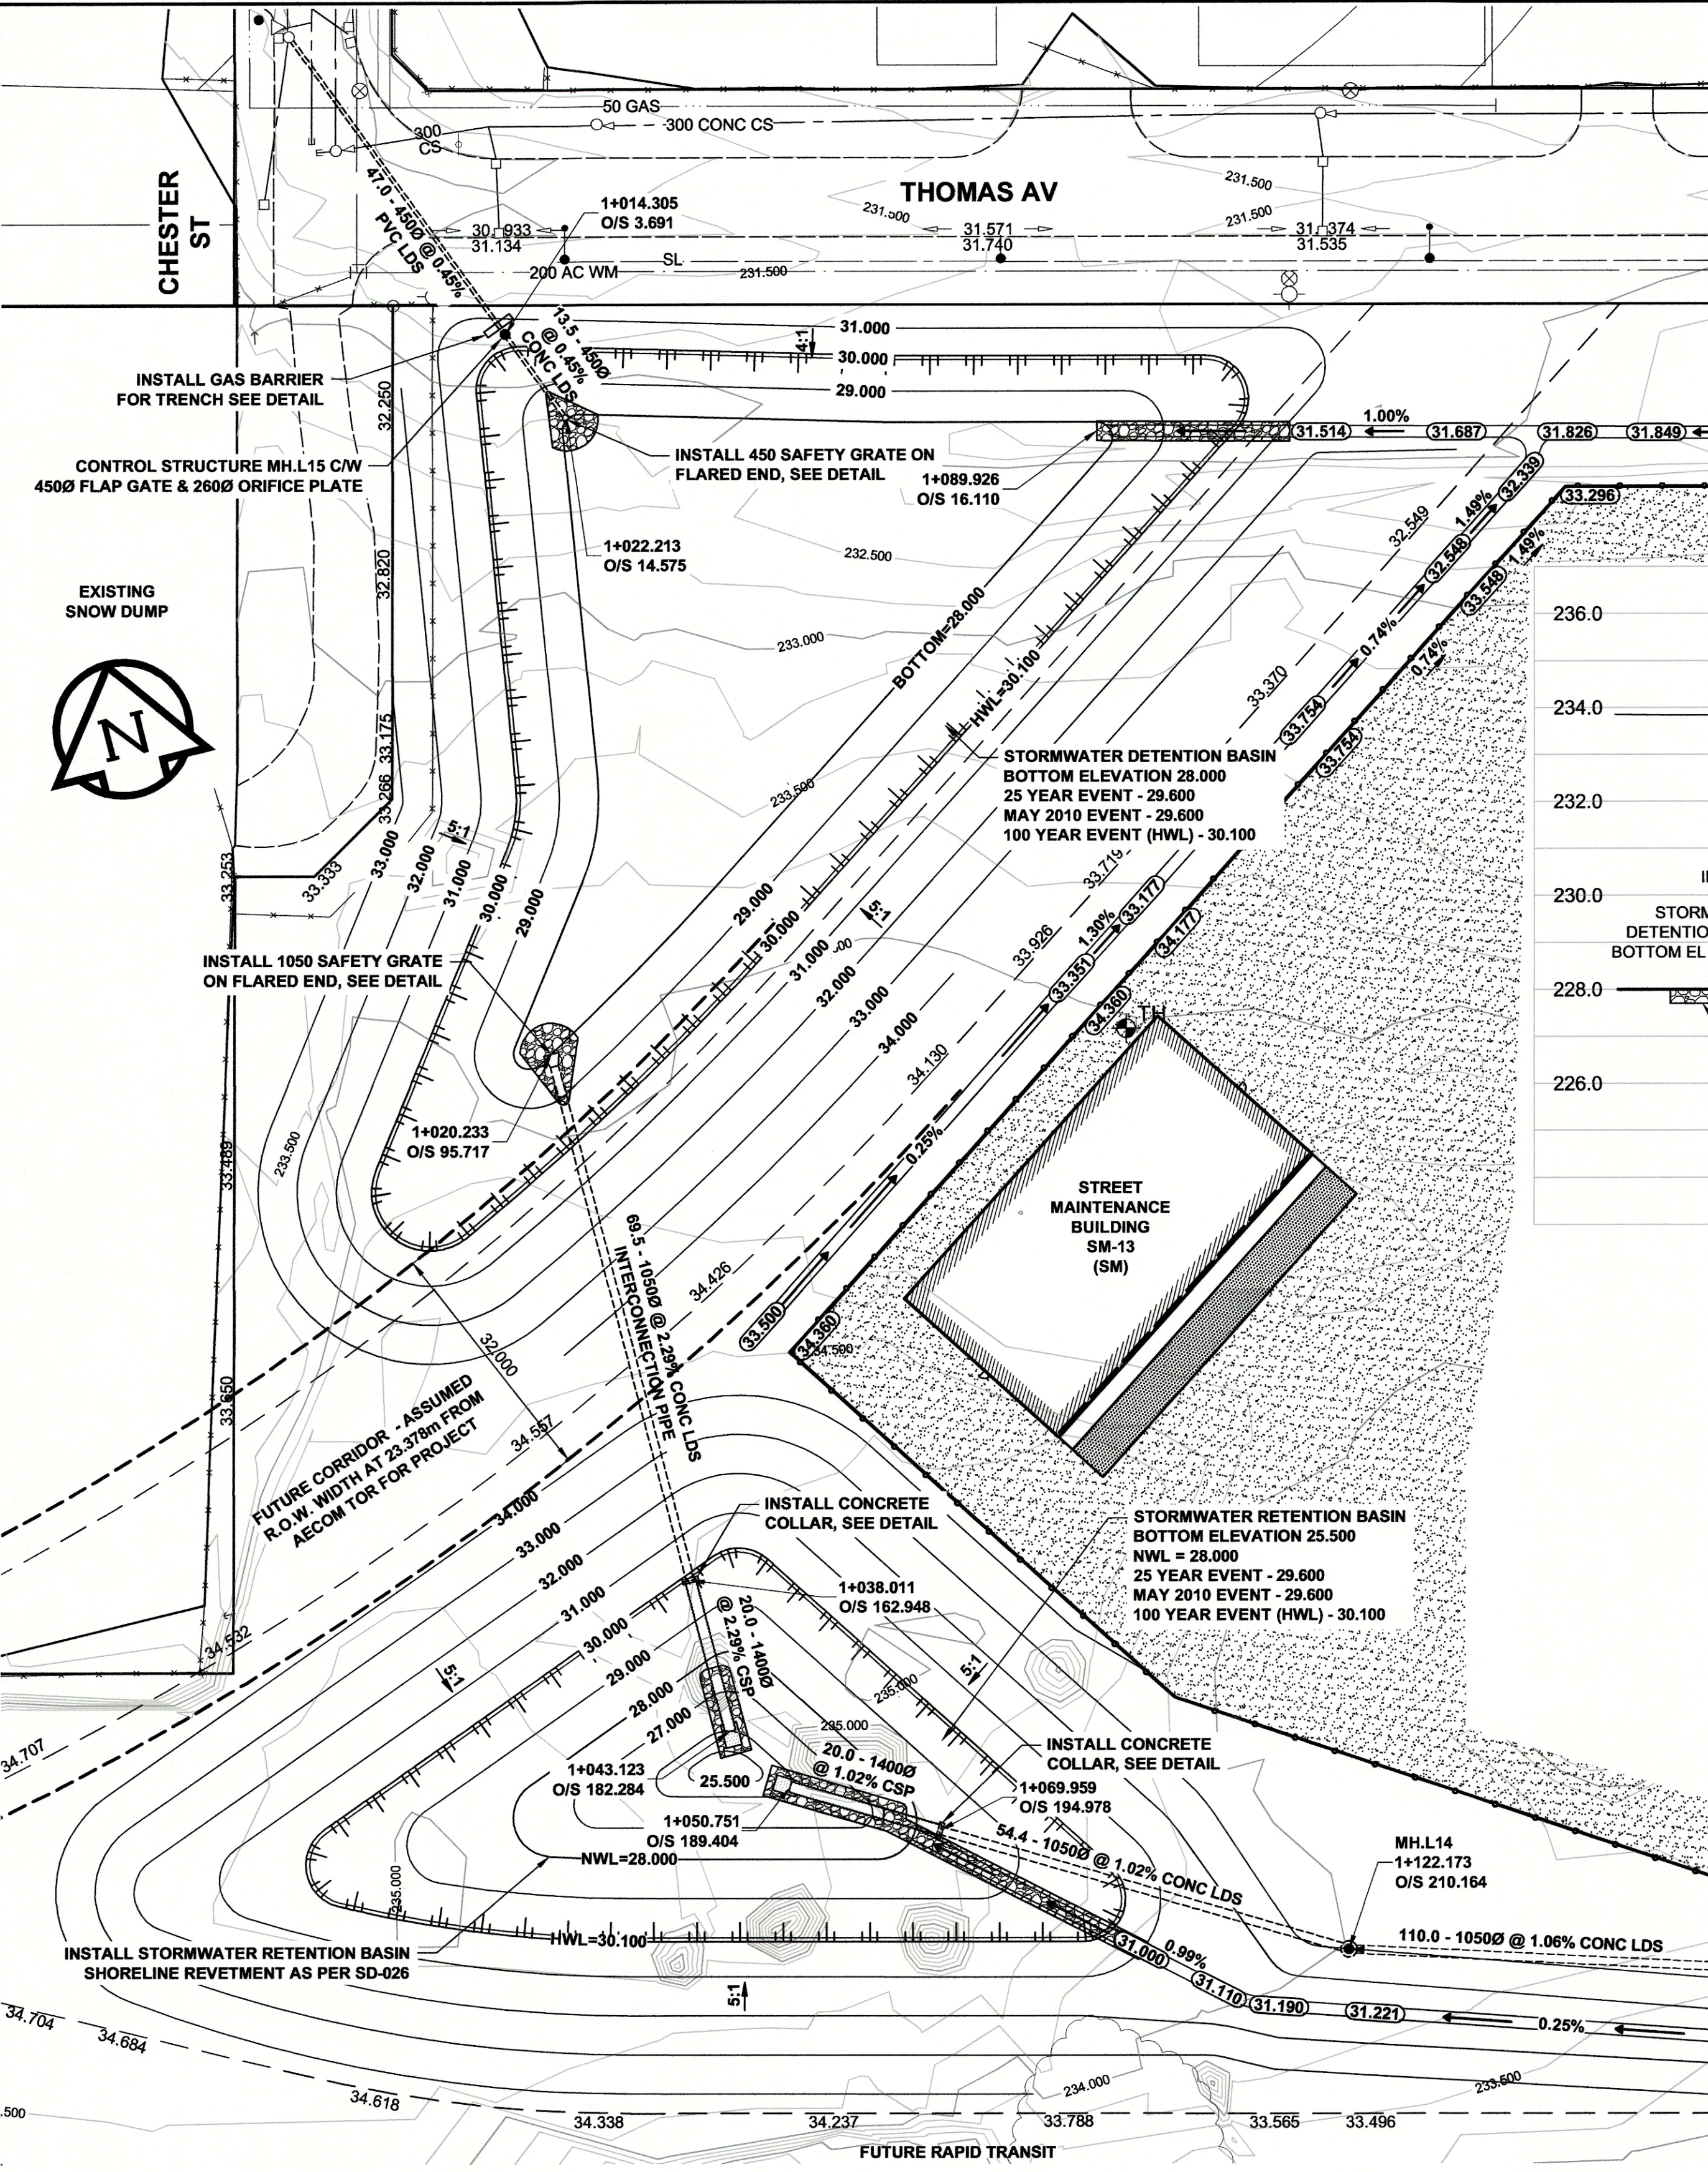

**METRIC**  
 WHOLE NUMBERS INDICATE MILLIMETRES  
 DECIMALIZED NUMBERS INDICATE METRES

**APECM**  
 Certificate of Authorization  
**MORRISON HERSHFIELD**  
 No. 1736 Date: 4/2/12

**LOCATION APPROVED UNDERGROUND STRUCTURES**

BM ELEV

1	ISSUED FOR CONSTRUCTION	12/04/02	RPB
No.	REVISIONS	YYMMDD	BY

**NOTE:**  
 LOCATION OF UNDERGROUND STRUCTURES AS SHOWN ARE BASED ON THE BEST INFORMATION AVAILABLE BUT NO GUARANTEE IS GIVEN THAT ALL EXISTING UTILITIES ARE SHOWN OR THAT THE GIVEN LOCATIONS ARE EXACT. CONFIRMATION OF EXISTENCE AND EXACT LOCATION OF ALL SERVICES MUST BE OBTAINED FROM THE INDIVIDUAL UTILITIES BEFORE PROCEEDING WITH CONSTRUCTION.

**MORRISON HERSHFIELD**

DESIGNED BY RPB  
 CHECKED BY WRJ  
 DRAWN BY DML  
 APPROVED BY BWB  
 HOR. SCALE AS SHOWN  
 VERT. SCALE AS SHOWN  
 DATE November 24, 2011

PROFESSIONAL'S SEAL  
 PROVINCE OF MANITOBA  
**R.P. BRUCE**  
 REGISTERED PROFESSIONAL ENGINEER  
 CONSULTANT DRAWING No.  
 W11401000-T-013-LAK1\_RX.dwg

**ERNST HANSCH CONSTRUCTION LTD.**

**PUBLIC WORKS EAST YARD**  
**#960 THOMAS AVENUE**  
**SURFACE AND UNDERGROUND WORKS**

LAKE PLAN & SECTIONS

CITY DRAWING NUMBER	N/A
SHEET	13 OF 17
DRAWING NUMBER	REV
<b>C-13</b>	1