


1 SECTION DETAIL - MAIN ENTRY
L-4 1:40

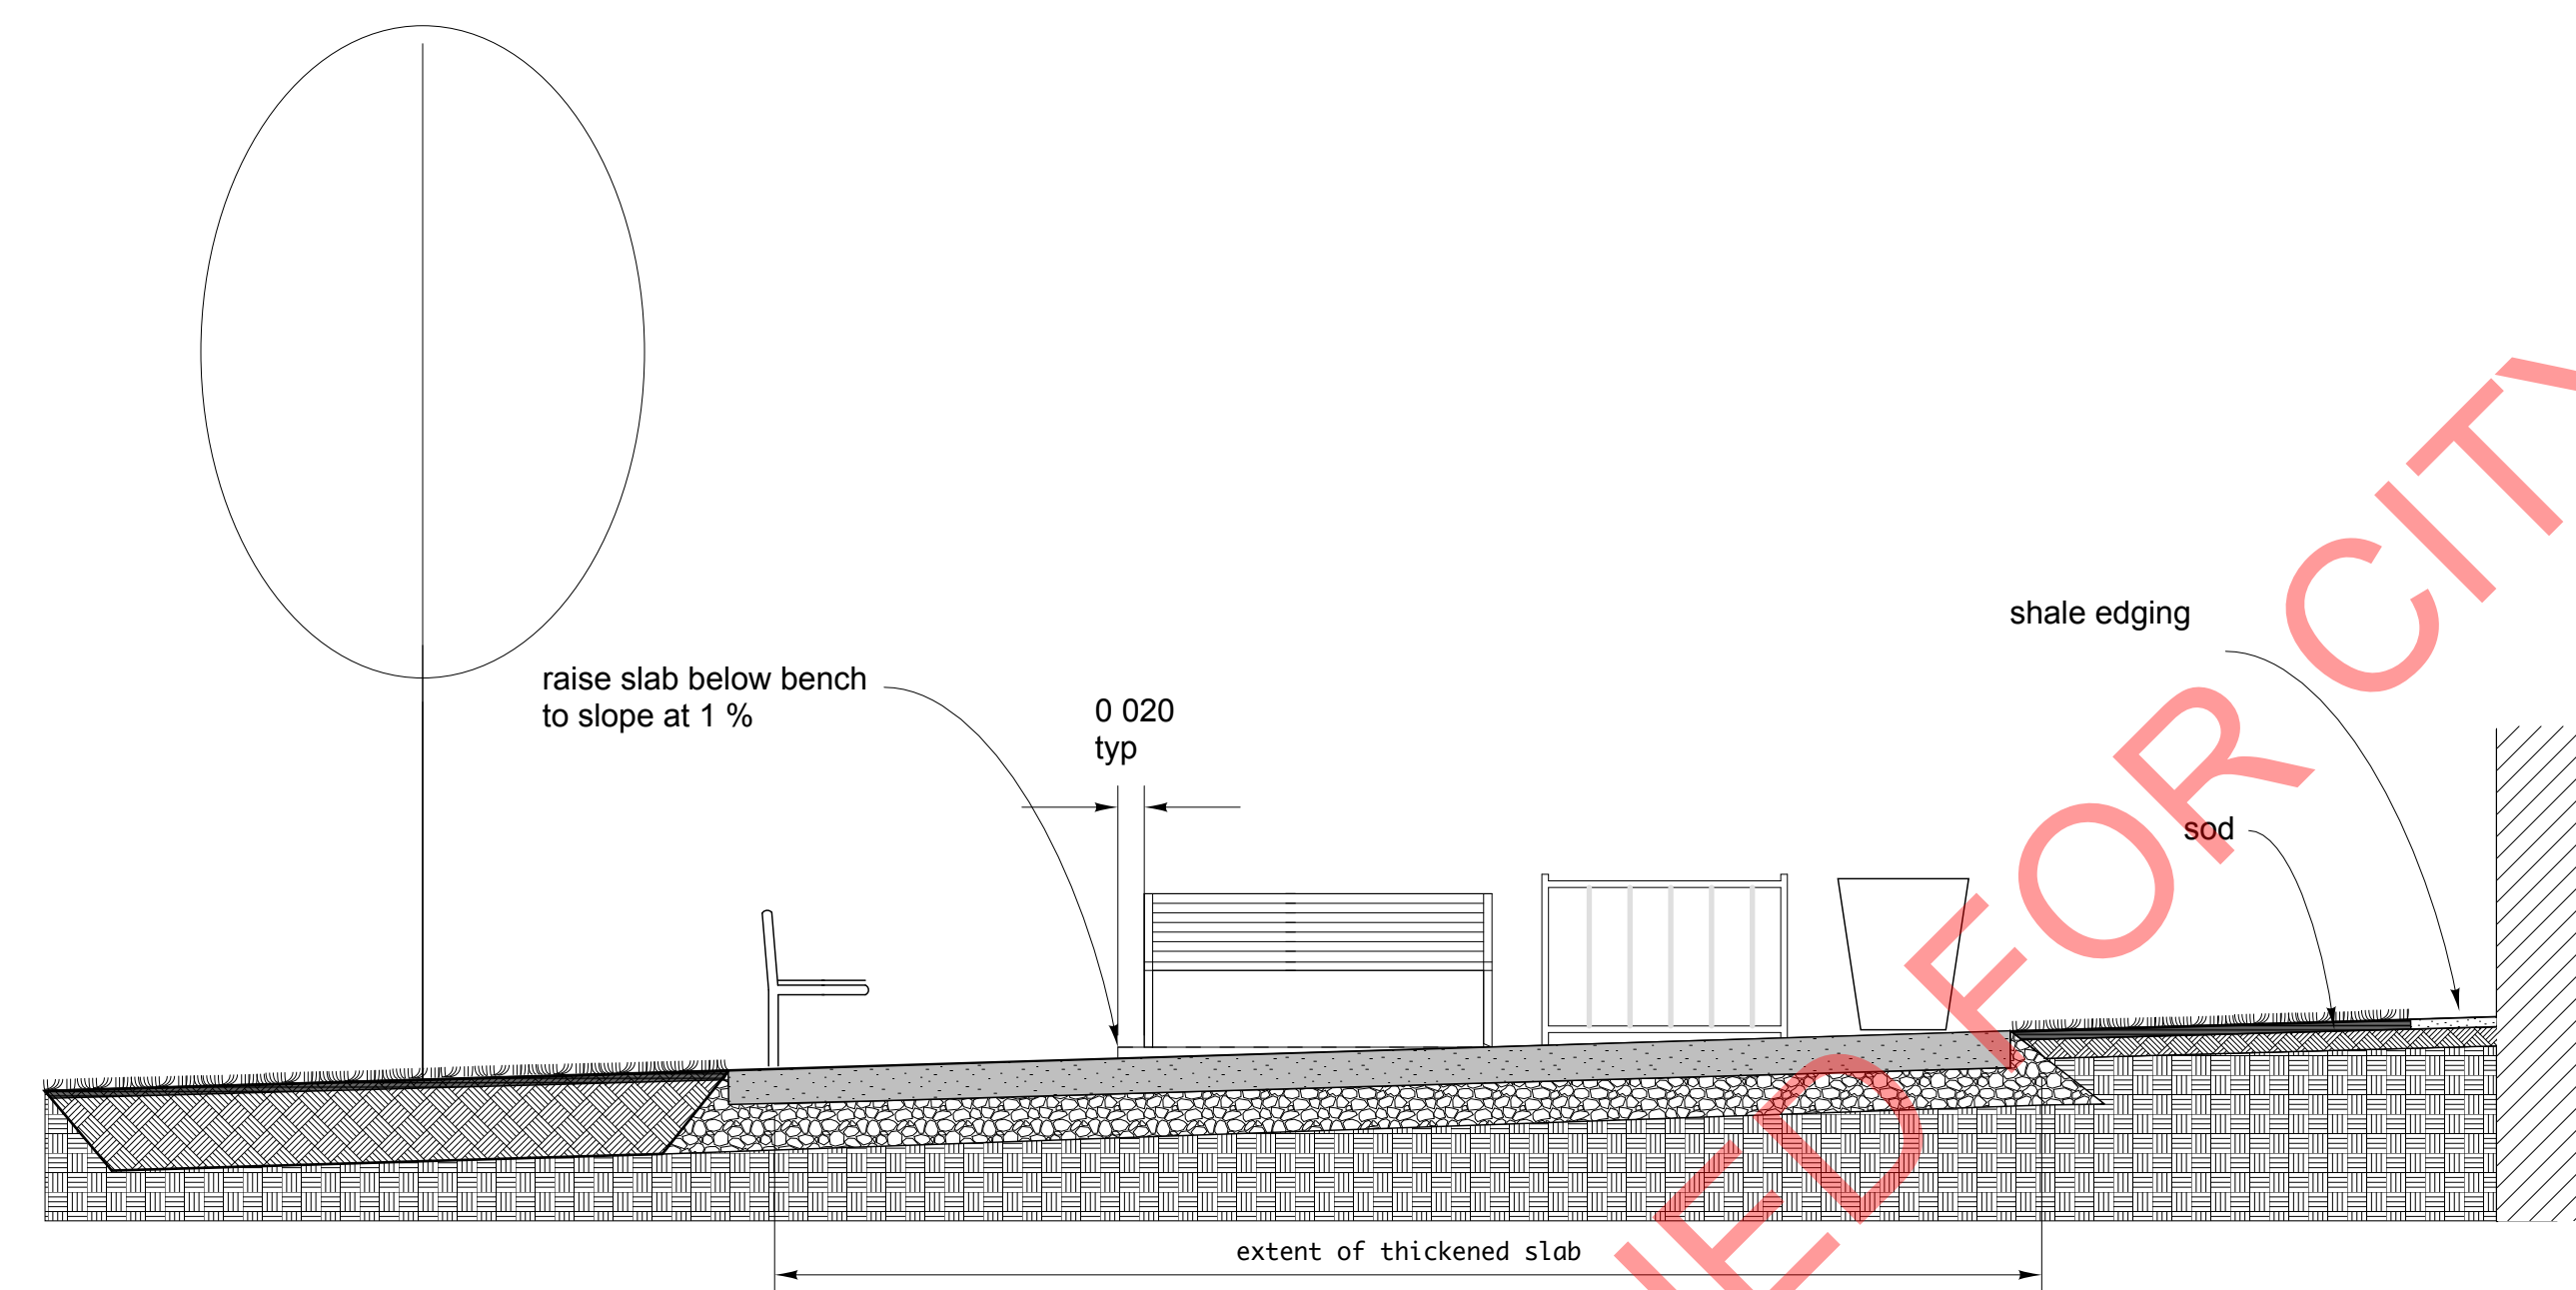

2 SECTION DETAIL - FLEET ENTRY
L-4 1:40

ISSUED FOR CITY REVIEW 28-05-2012

The Contractor shall verify all dimensions, datums and levels prior to commencement of work. All errors and omissions to be reported to the Landscape Architect before proceeding.

This drawing must not be scaled.

This drawing is the property of the Landscape Architect; the copyright in same being reserved to him. It is not to be reproduced without his permission.

Any unauthorized alteration of the electronic data which constitute this document will void all responsibility for the altered document by the Architect.

This drawing is not to be used for building purposes until countersigned by:
Cynthia Cohlmeier

Seal



SHEET NUMBER:

RECORD OF DRAWINGS		
REF	DATE	DESCRIPTION
1	14.05.2012	ISSUED FOR 99% REVIEW
2		
3		

RECORD OF DRAWINGS		
REF	DATE	DESCRIPTION

ERNST HANSCH
CONSTRUCTION LTD.

3 TERRACON PLACE
WINNIPEG, CANADA R2J 4B3

TEL. (204) 233 7881
FAX (204) 233 4733

general@ehansch.com
www.ehansch.com

CLIENT: CITY OF WINNIPEG

PROJECT NUMBER:

DRAWN BY: C.C.

DATE: MAY 7, 2012

SCALE: AS SHOWN

PROJECT TITLE:
**WINNIPEG PUBLIC WORKS
EAST YARD COMPLEX**

960 THOMAS AVENUE, WINNIPEG, MANITOBA

SHEET TITLE:
LANDSCAPE DETAILS



CYNTHIA COHLMAYER
LANDSCAPE ARCHITECT

359 McDERMOT AVE
Winnipeg MB R3A 0A6
(204) 943-1394 FAX 942-4426
cynthia@cohlarch.ca

L-4