


B SIZE - 279mm x 432mm

LAST SAVE: 2012/07/27 - 8:13am  
 PATH: M:\508955\4ENG\48&c\DD - General DWG\1-0630M-A0042-001-00.dwg

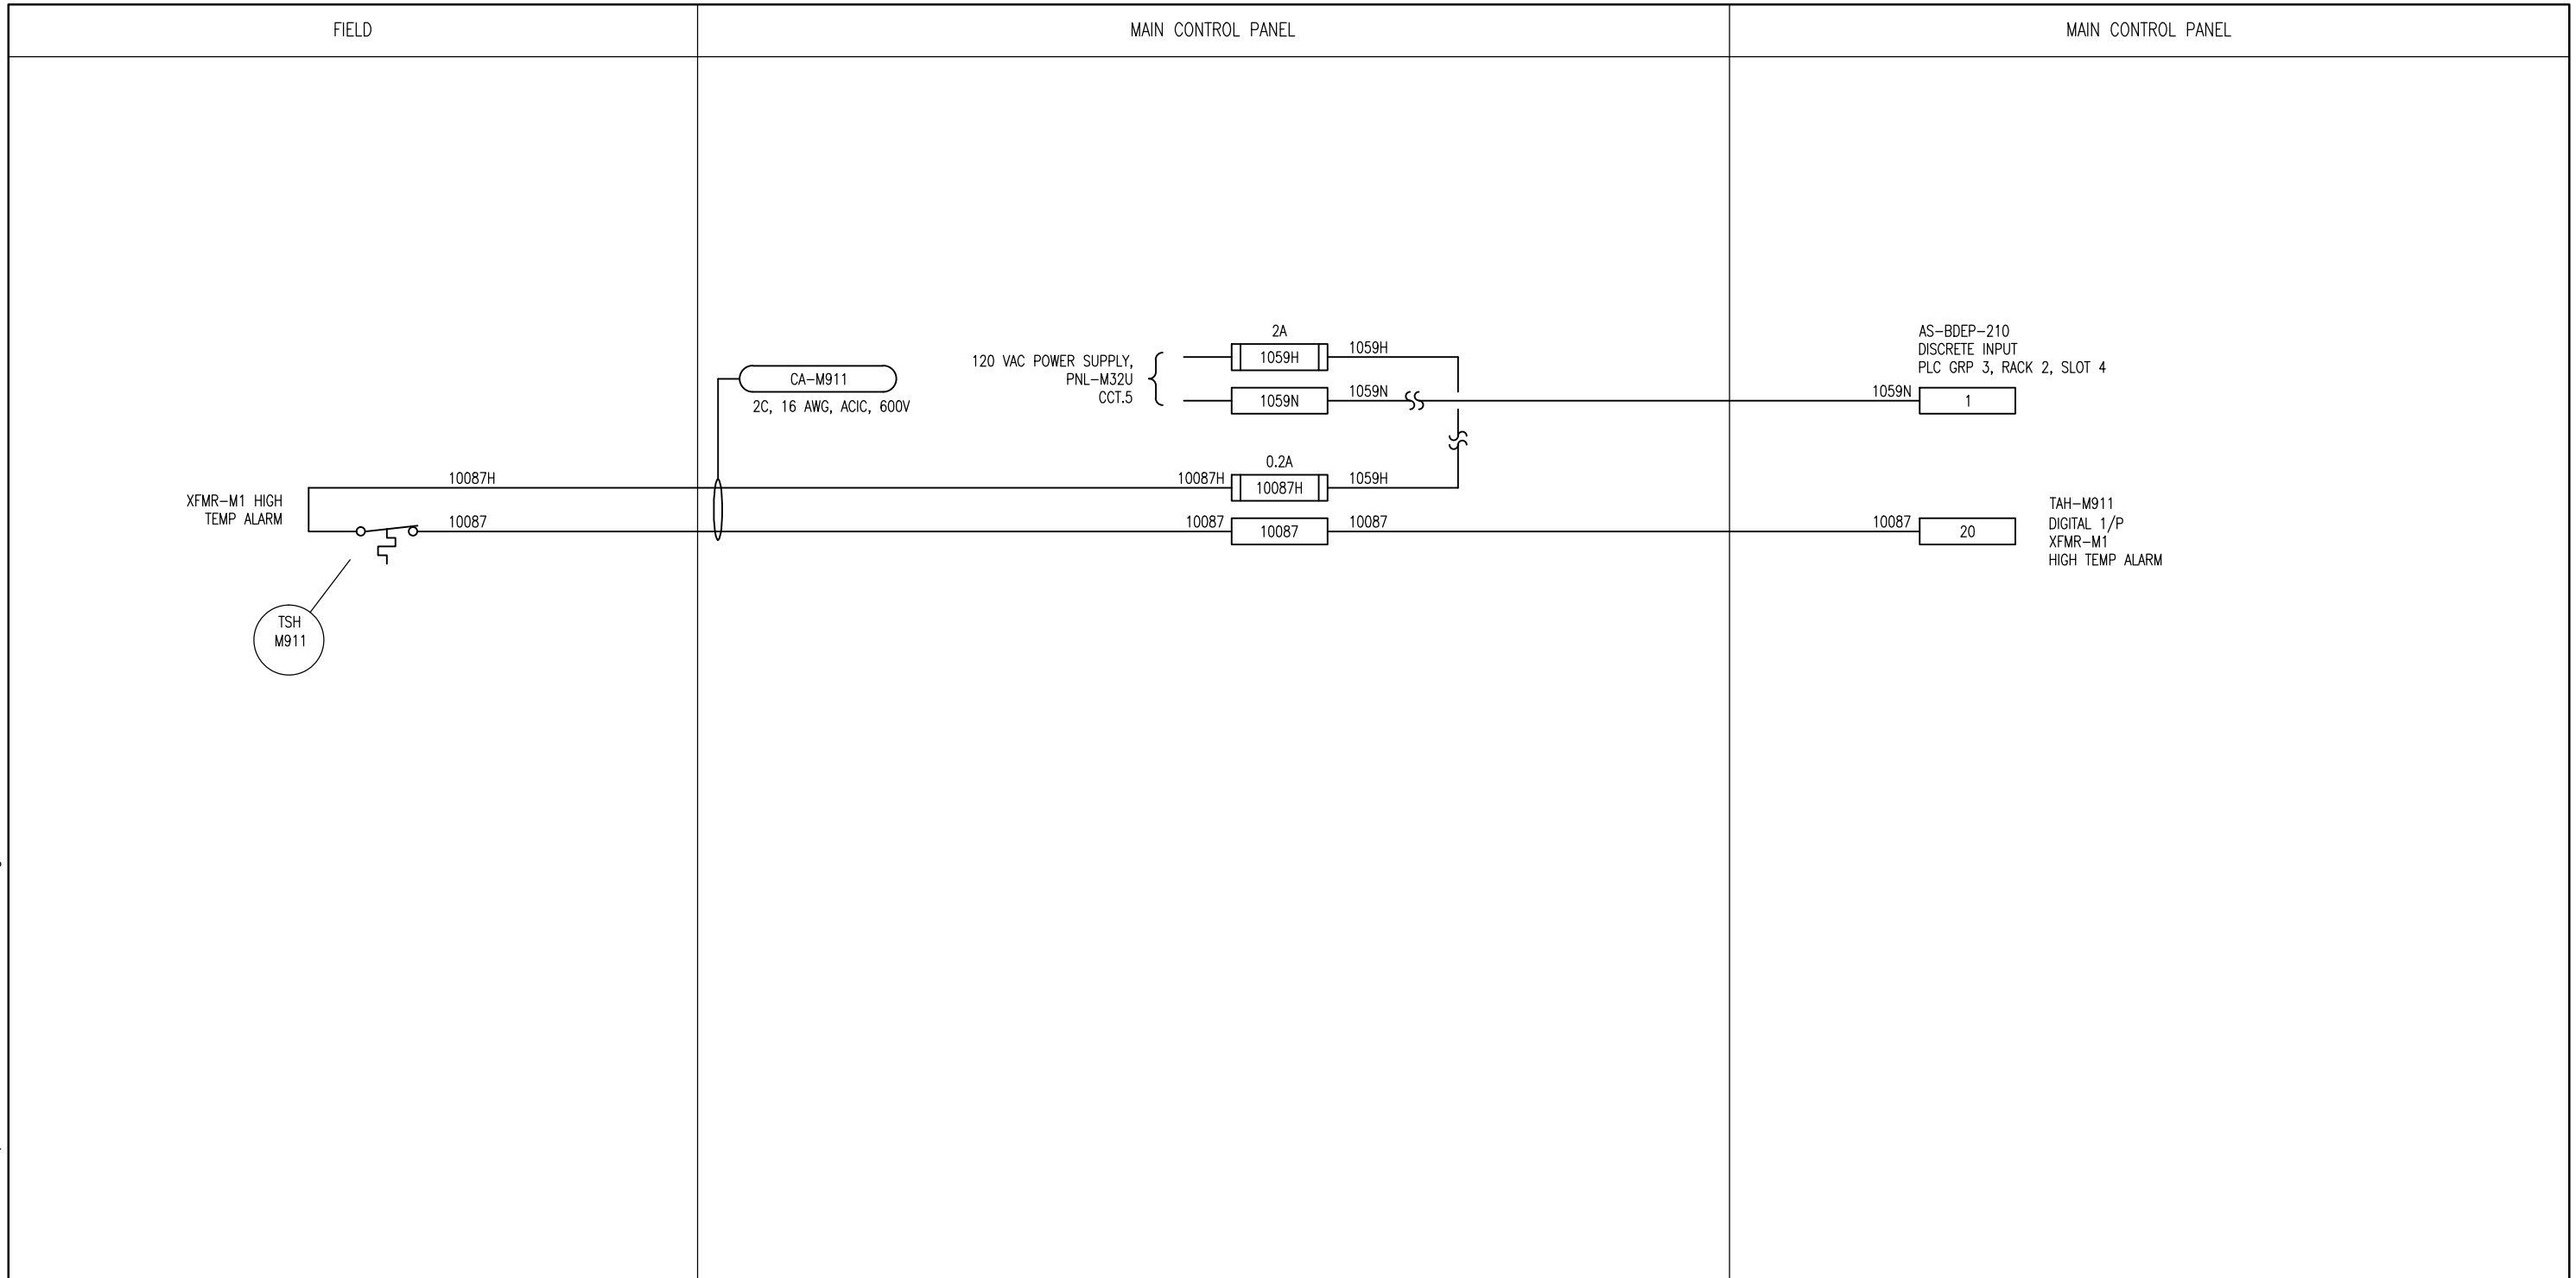

**NOTES**  
 1. CONTACTS OPERATE IN FAILSAFE MODE.

**APEGM**  
 Certificate of Authorization  
 SNC-Lavalin Inc.  
 No. 4489

NO.	REVISIONS	DATE	DESIGN	CHECK
00	ISSUED FOR TENDER, BID OPP. 490-2012	2012/07/23	BJC	CJR

**SNC-LAVALIN INC.**  
 148 Nature Park Way  
 Winnipeg, MB, Canada R3P 0X7  
 204-786-8080

DESIGNED BY: B. CLEVEN  
 DRAWN BY: MJ. PERSSON  
 SCALE: NTS  
 BY: RELEASED FOR CONSTRUCTION

CHECKED BY: C. REIMER  
 APPROVED BY: C. REIMER  
 DATE: 2012/07/16  
 DATE:

CONSULTANT NO.: 508955-0000-48DD-0042

ENGINEER'S SEAL

**PRELIMINARY**  
 NOT TO BE  
 USED FOR  
 CONSTRUCTION

**THE CITY OF WINNIPEG**  
 WATER AND WASTE DEPARTMENT

MACLEAN WATER PUMPING STATION

LOOP DIAGRAM  
 XFMR-M1 WINDING HIGH TEMPERATURE SWITCH  
 LOOP M911

CITY DRAWING NUMBER	SHEET	REV.	SIZE
1-0630M-A0042	001	00	B