



LEGEND:

— EXISTING
 — NEW WORK

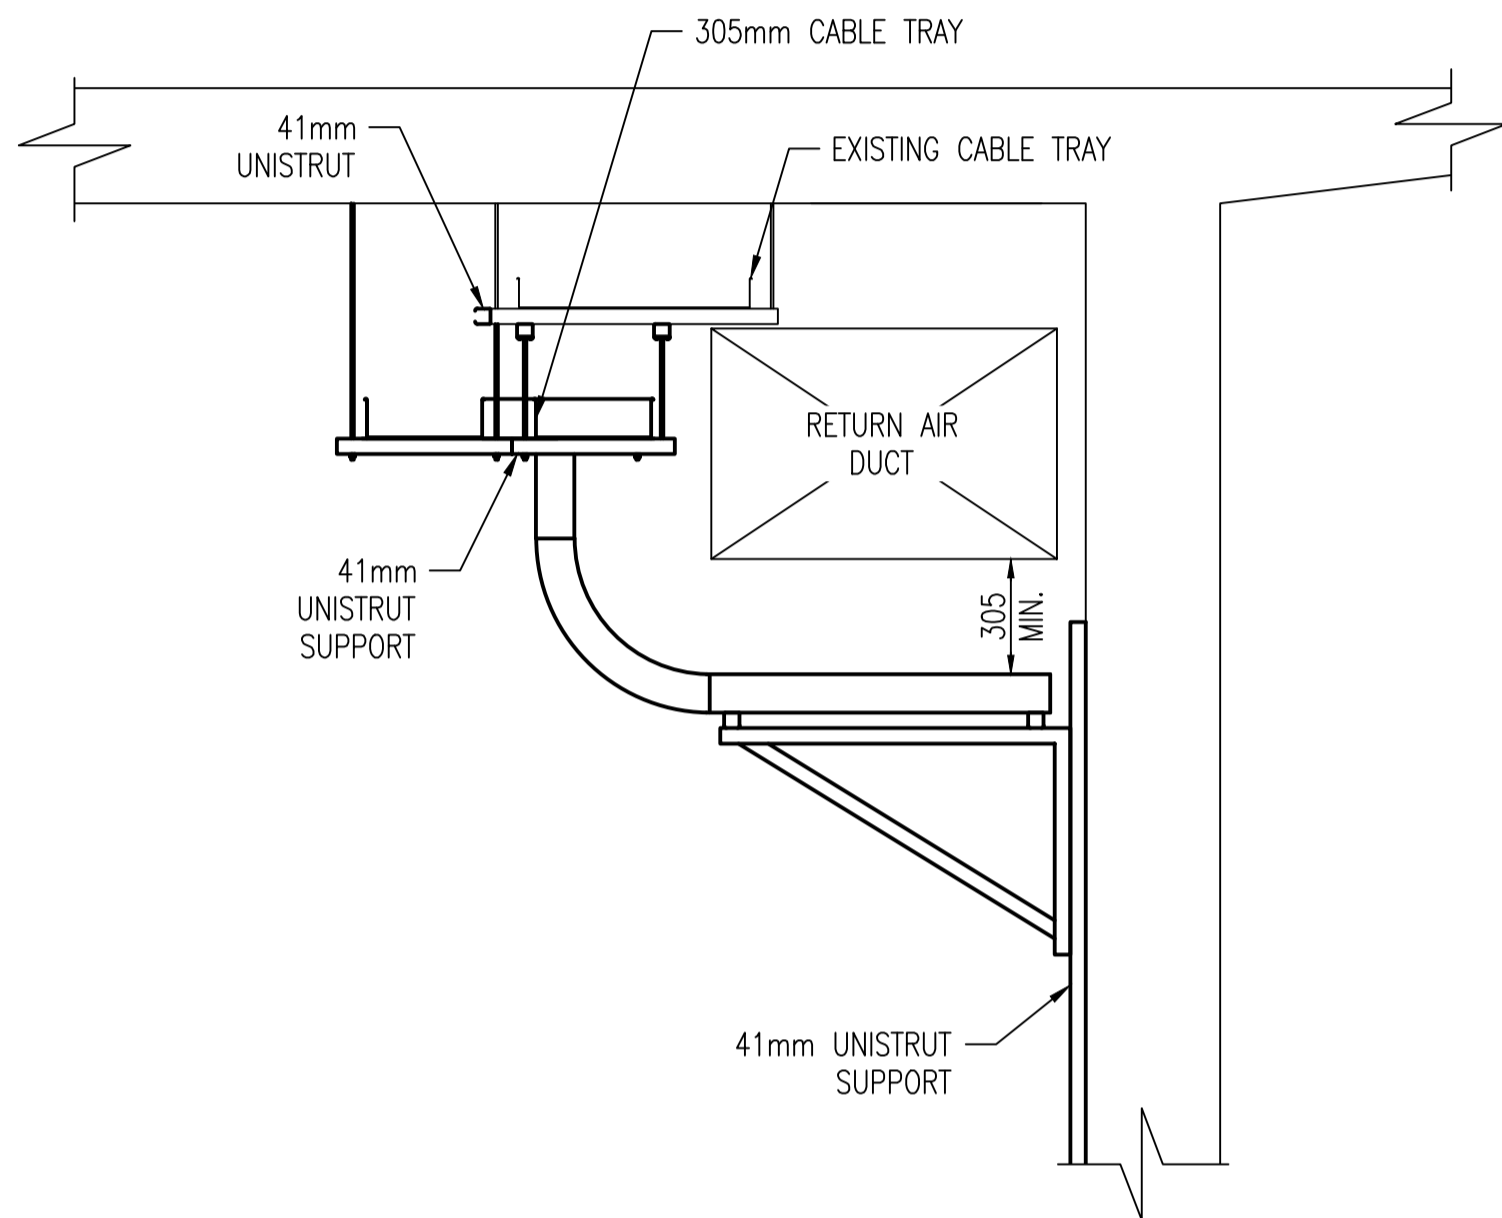

A SECTION NEAR JB-M1, JB-M2, JB-M3
 E0034-001 SCALE: 1 : 20

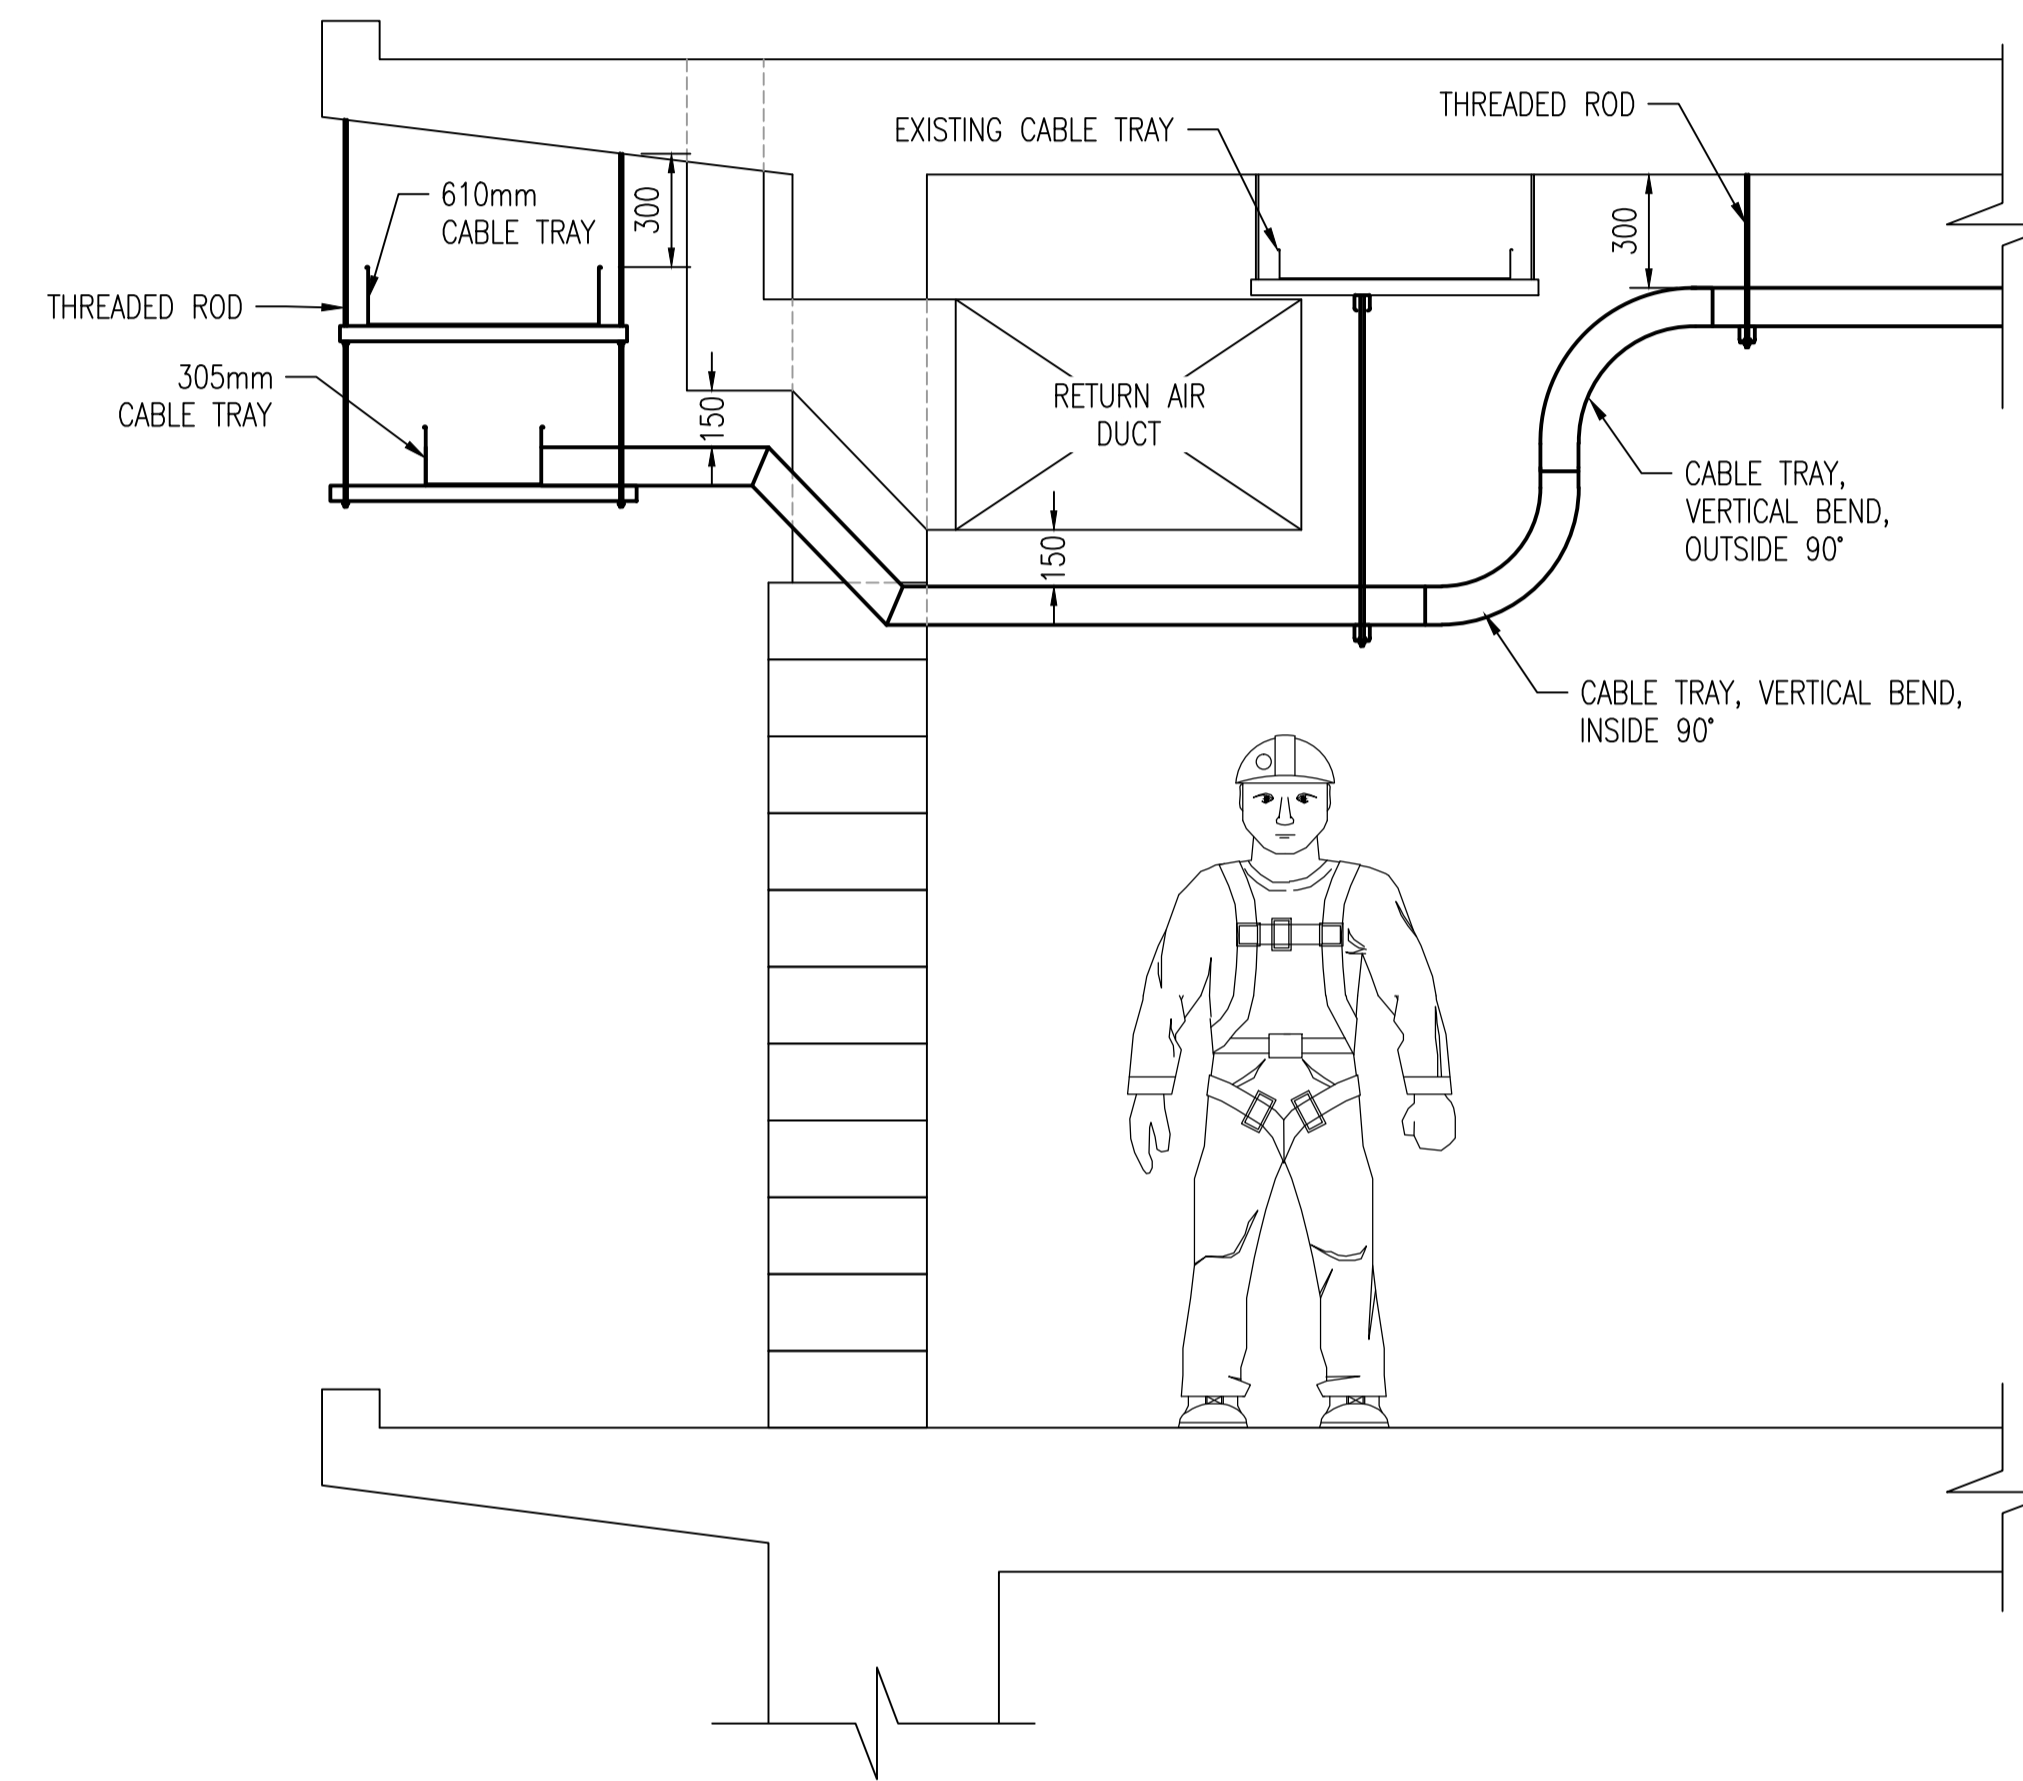

B SECTION NEAR COLUMN H
 E0034-002 SCALE: 1 : 20

1:16 300 0 300 900 1500MM



NO.	REVISIONS	DATE	DESIGN	CHECK
00	ISSUED FOR TENDER, BID OPP. 490-2012	2012/07/23	BJC	CJR

SNC-LAVALIN

SNC-LAVALIN INC.
 148 Nature Park Way
 Winnipeg, MB, Canada R3P 0X7
 204-786-8080

DESIGNED BY: B. CLEVEN
 DRAWN BY: M.J. PERSSON
 SCALE: 1:20
 DATE: 2012/05/04

CHECKED BY: C. REIMER
 APPROVED BY: C. REIMER
 RELEASED FOR CONSTRUCTION BY: C. REIMER
 DATE:

CONSULTANT NO.: 508955-0000-47DD-0234

ENGINEER'S SEAL

PRELIMINARY
 NOT TO BE
 USED FOR
 CONSTRUCTION

THE CITY OF WINNIPEG
 WATER AND WASTE DEPARTMENT

MACLEAN WATER PUMPING STATION

CABLE TRAY LAYOUT
 MEZZANINE LEVEL

CITY DRAWING NUMBER: 1-0630M-E0034
 SHEET: 003
 REV.: 00
 SIZE: A1

1-0630M-E0034-002	MEZZANINE LEVEL CABLE TRAY LAYOUT
1-0630M-E0034-001	MEZZANINE LEVEL CABLE TRAY LAYOUT
DRAWING NUMBER	REFERENCE DRAWINGS