




1 INTERIOR ELEVATION - NORTH  
 WS 1/4" = 1'-0"

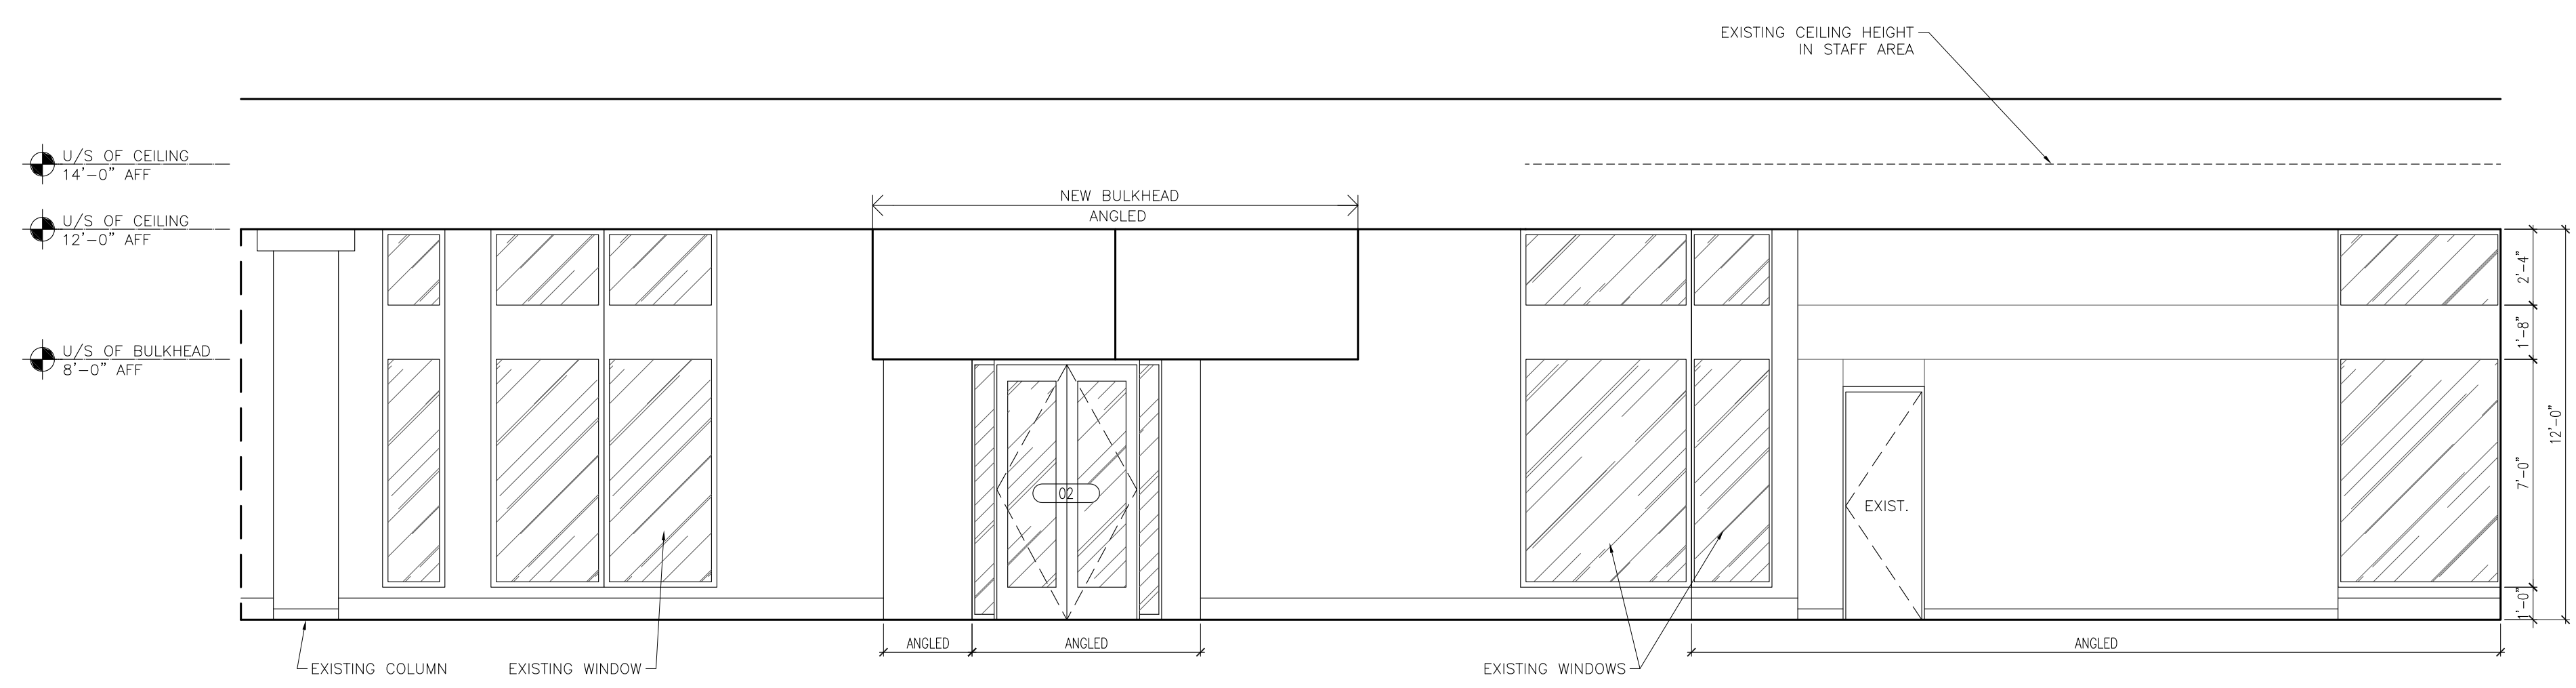

2 INTERIOR ELEVATION - SOUTH  
 WS 1/4" = 1'-0"

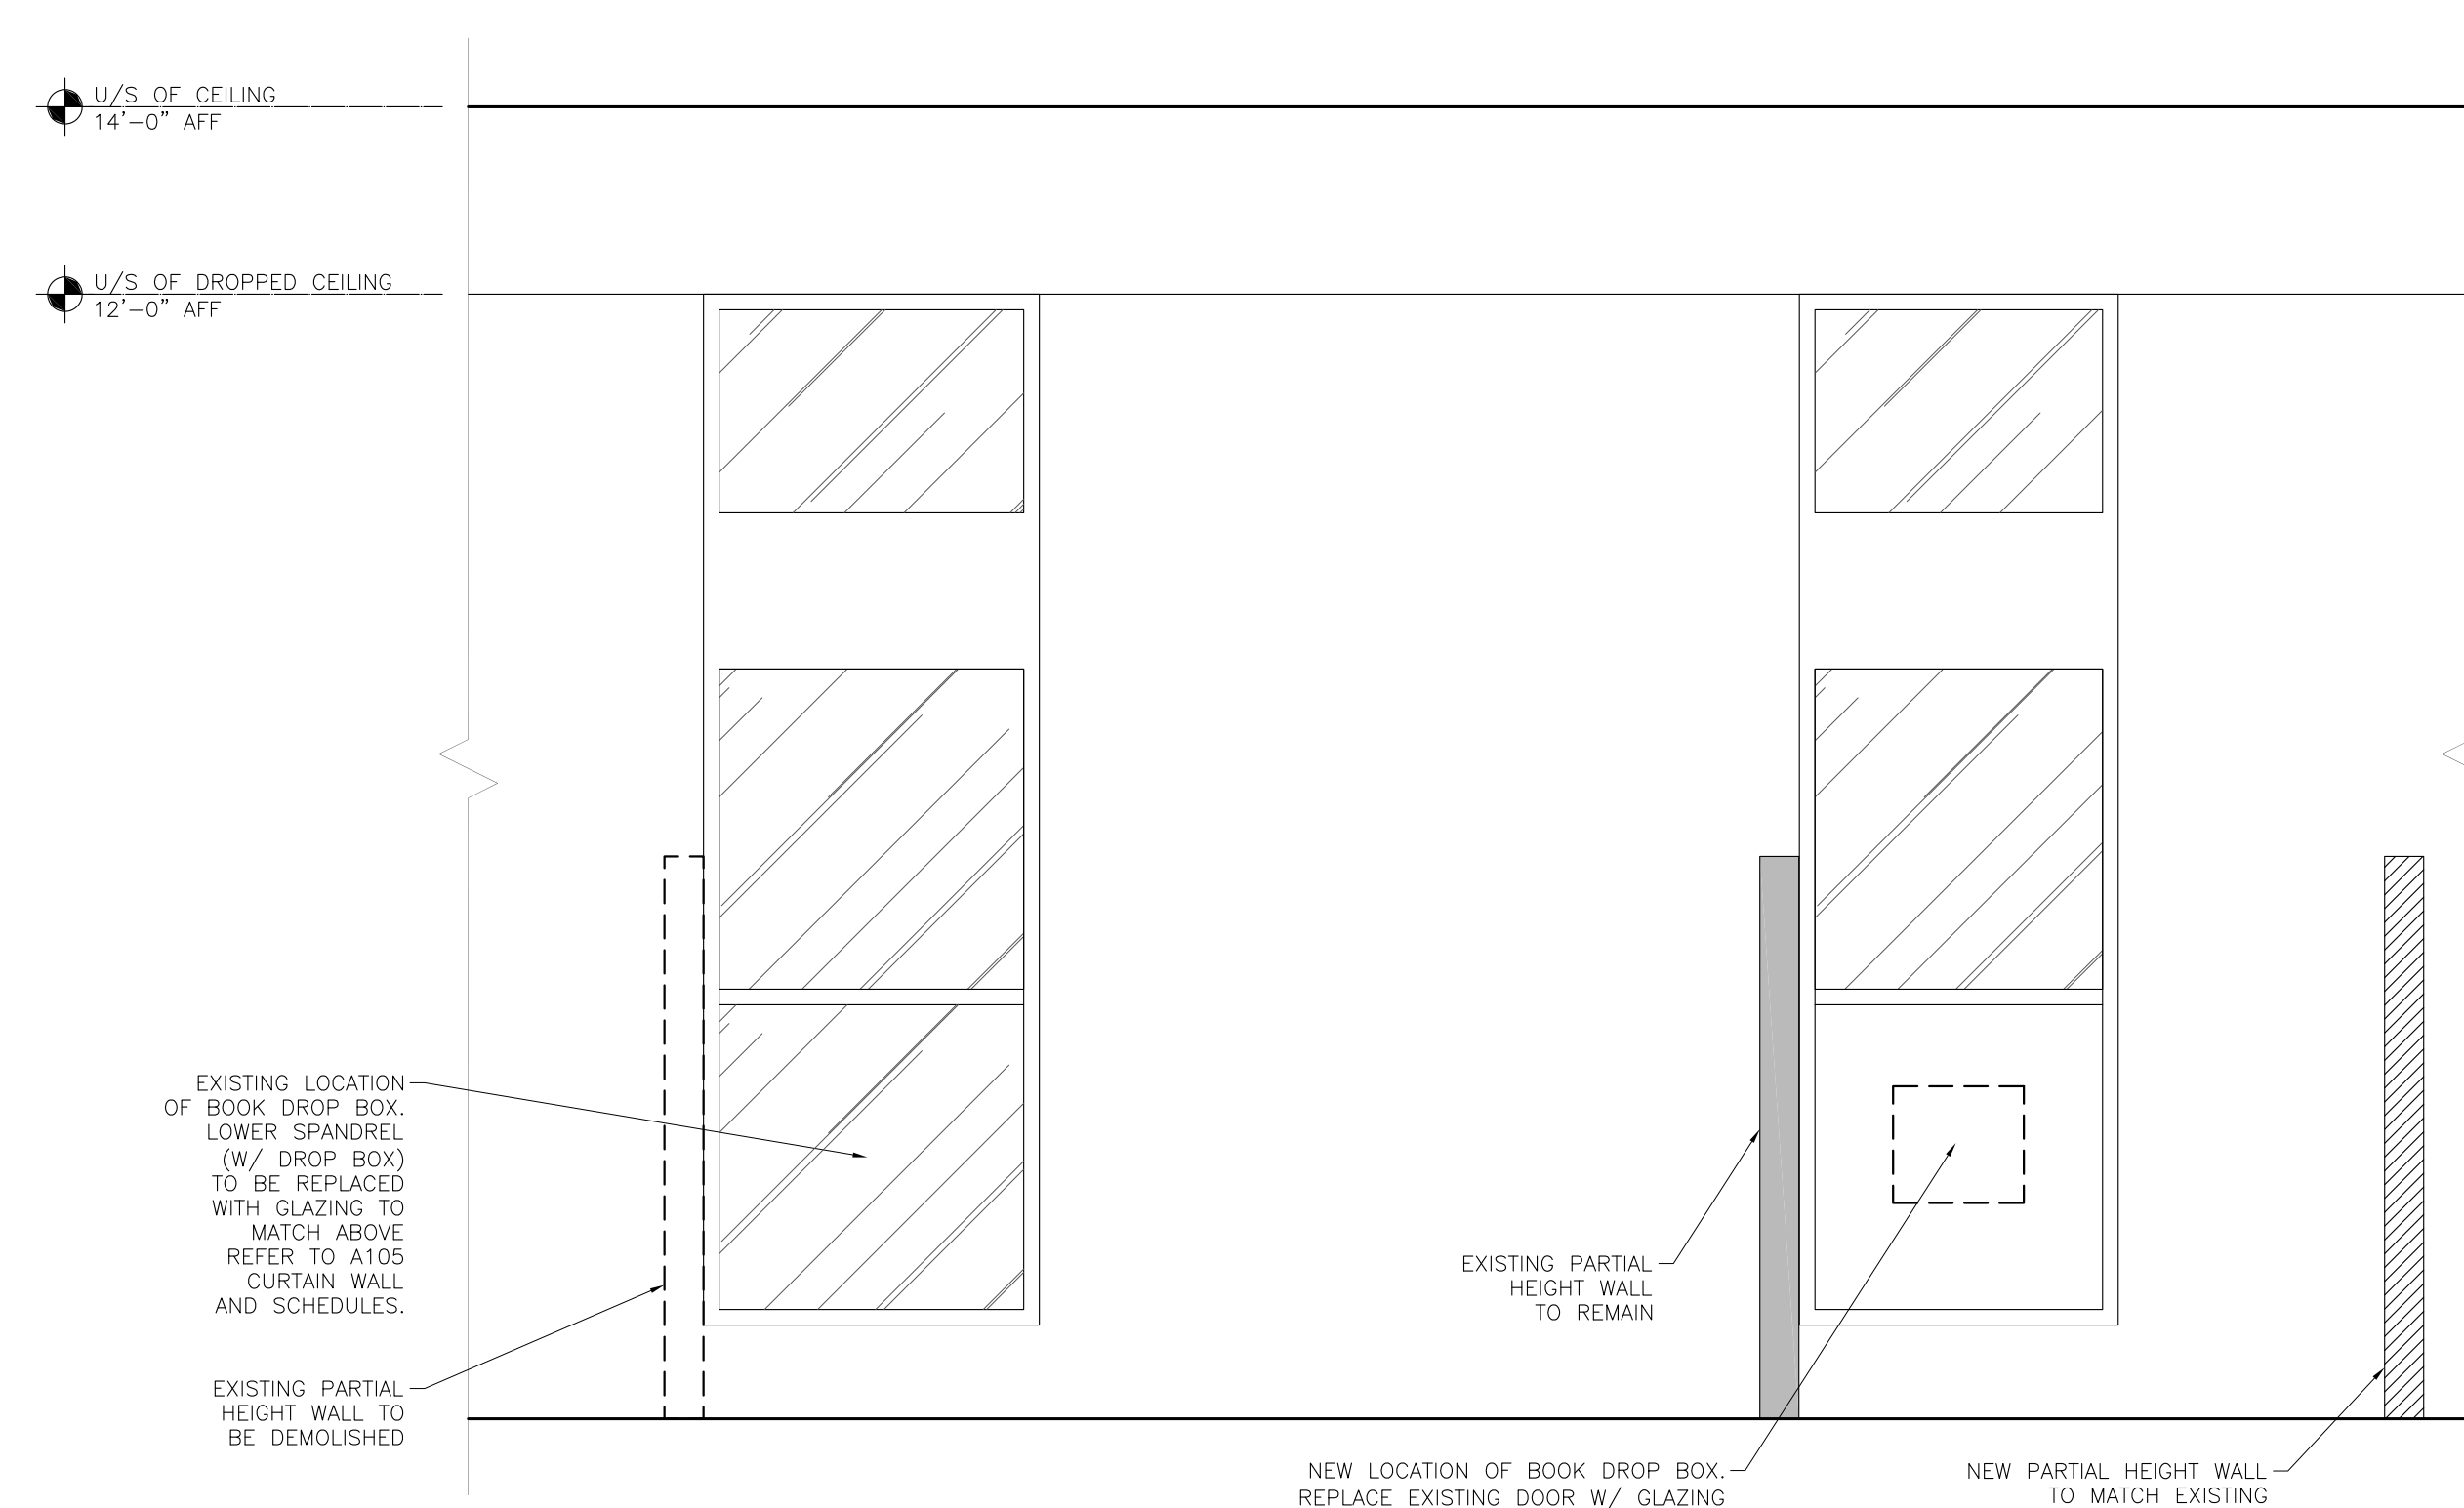

3 INTERIOR ELEVATION - WEST  
 WS 1/2" = 1'-0"

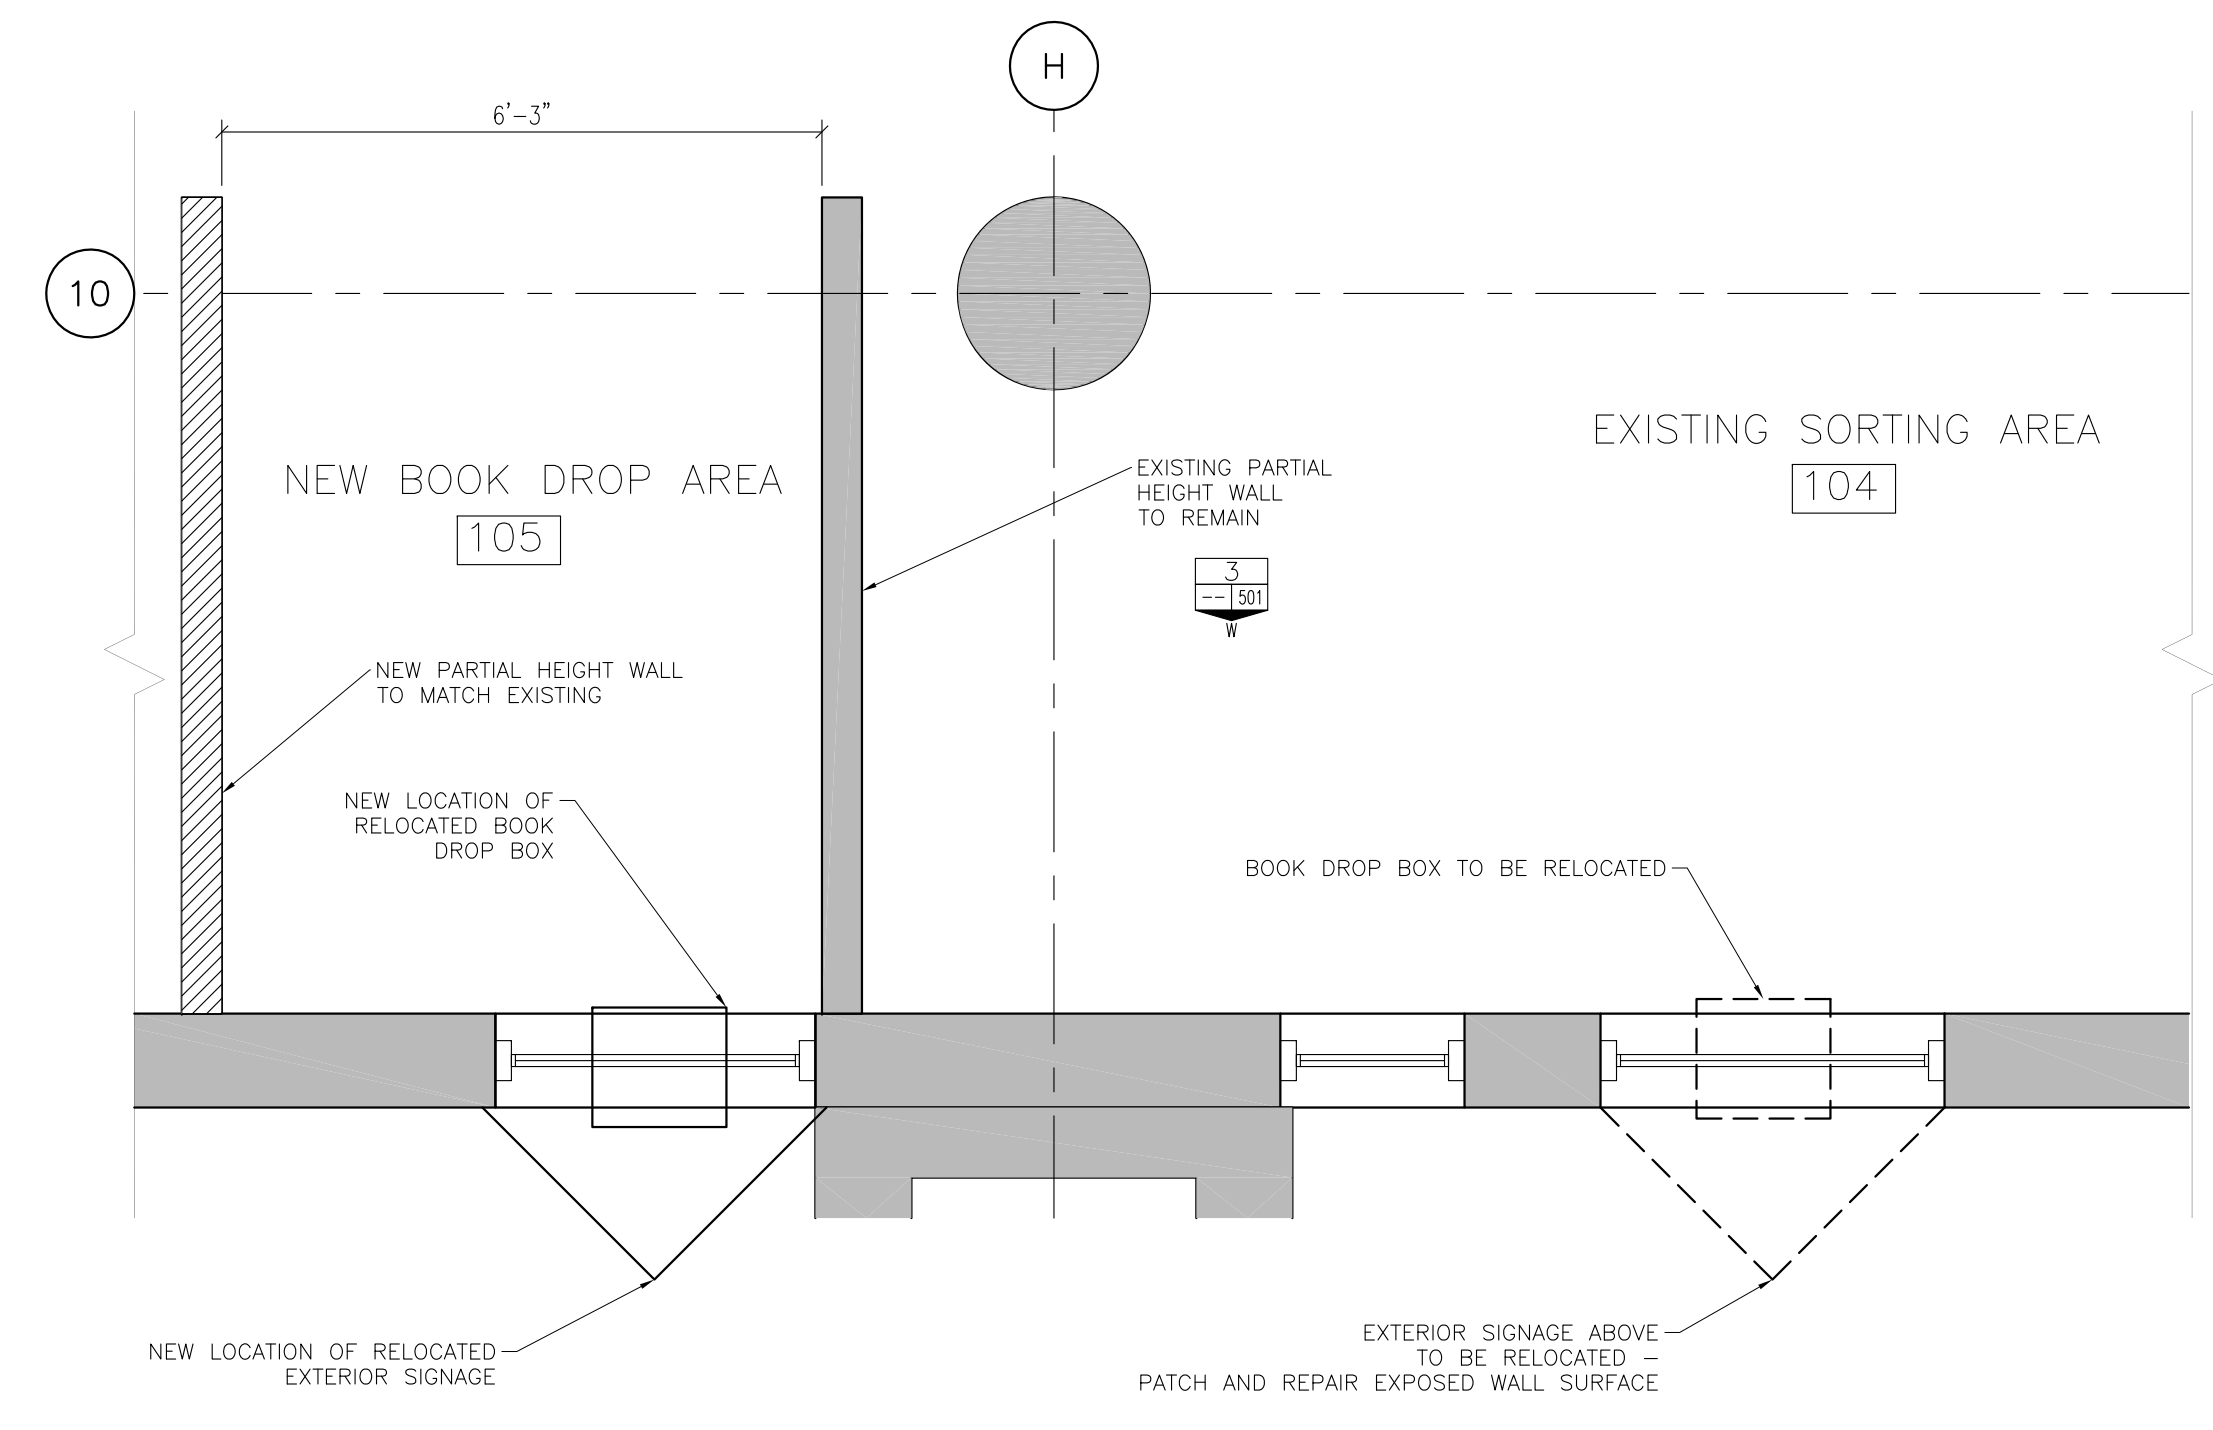

4 LARGE SCALE PLAN  
 WS 1/2" = 1'-0"

0	ISSUED FOR TENDER	JJ	12.07.20
NO.	REVISIONS	BY	YR/MNDY

The contractor shall check all dimensions and other data from the job and report any discrepancies to the architects before proceeding. This drawing and the information on it, is proprietary and confidential. Reproduction of any sort is prohibited without the written approval of MMP Architects Inc.

PROJECT TITLE  
**Southwest Entrance Development**  
**Millennium Library, 251 Donald Street**  
 251 Donald Street, Winnipeg, MB

BID OFF NUMBER: 517 - 2012

DRAWING TITLE  
**Interior Elevations & Large Scale Plan**



300 - 214 McDermot Avenue, Winnipeg Manitoba R3B 0S3  
 Tel (204) 956-0530 Fax (204) 943-5704 www.mmparchitects.com

APPROVED CD	CHECKED CD	DRAWN BY DP
SCALE 1/4" = 1'-0"	DATE July 2012	FILE NO. 2012-19

DRAWING NUMBER <b>A501</b>	REVISION NUMBER <b>0</b>
CAD FILE: 501 Interior Elevations.dwg	DRAWER NO. -