
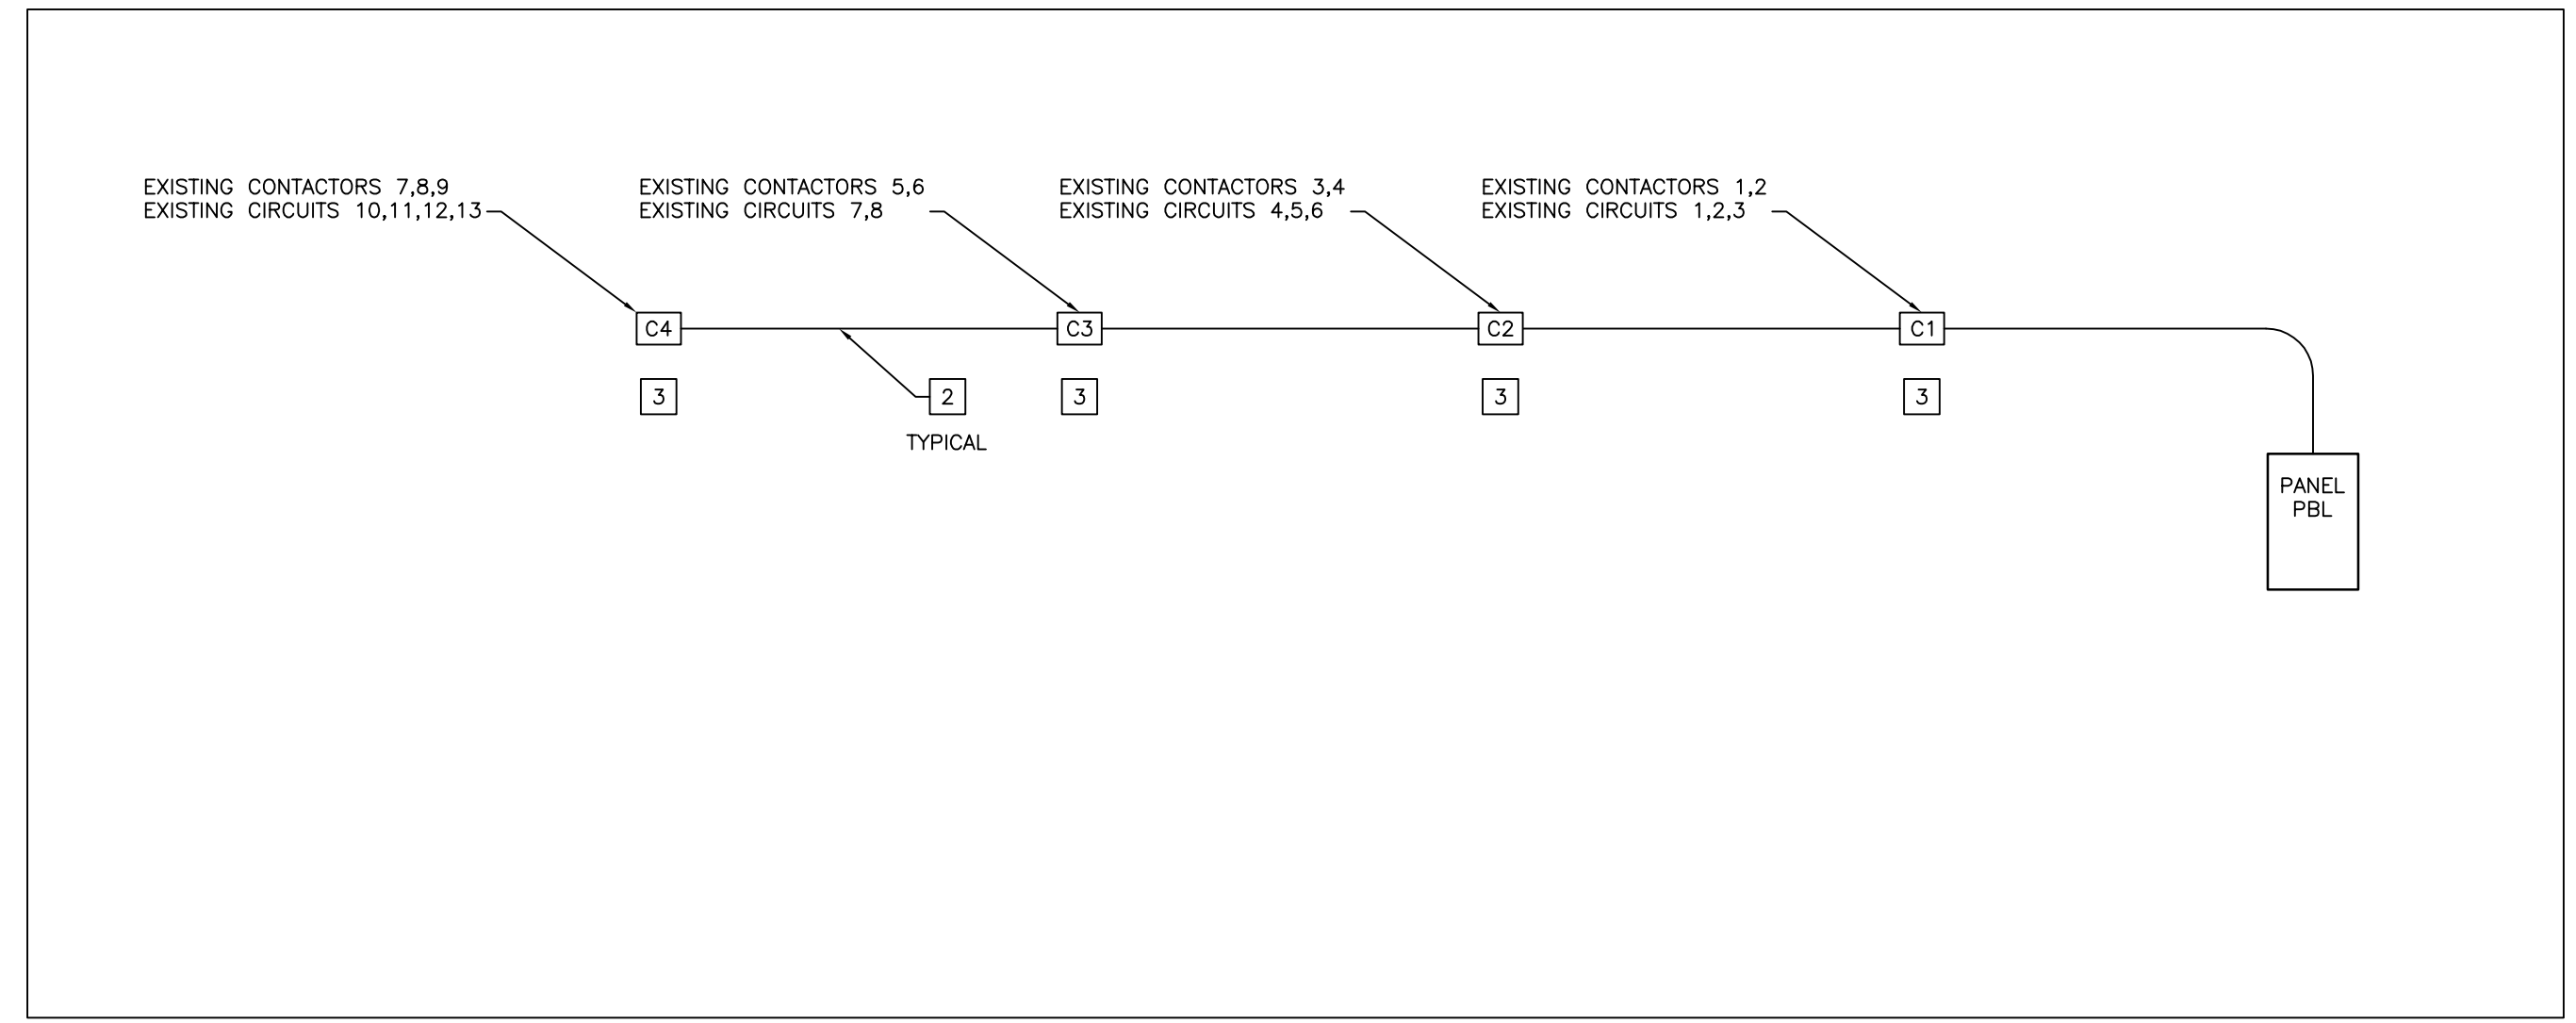


1 PAINT BOOTH #4 - LIGHTING DEMOLITION
SCALE: 1/8" = 1'-0"
E-1

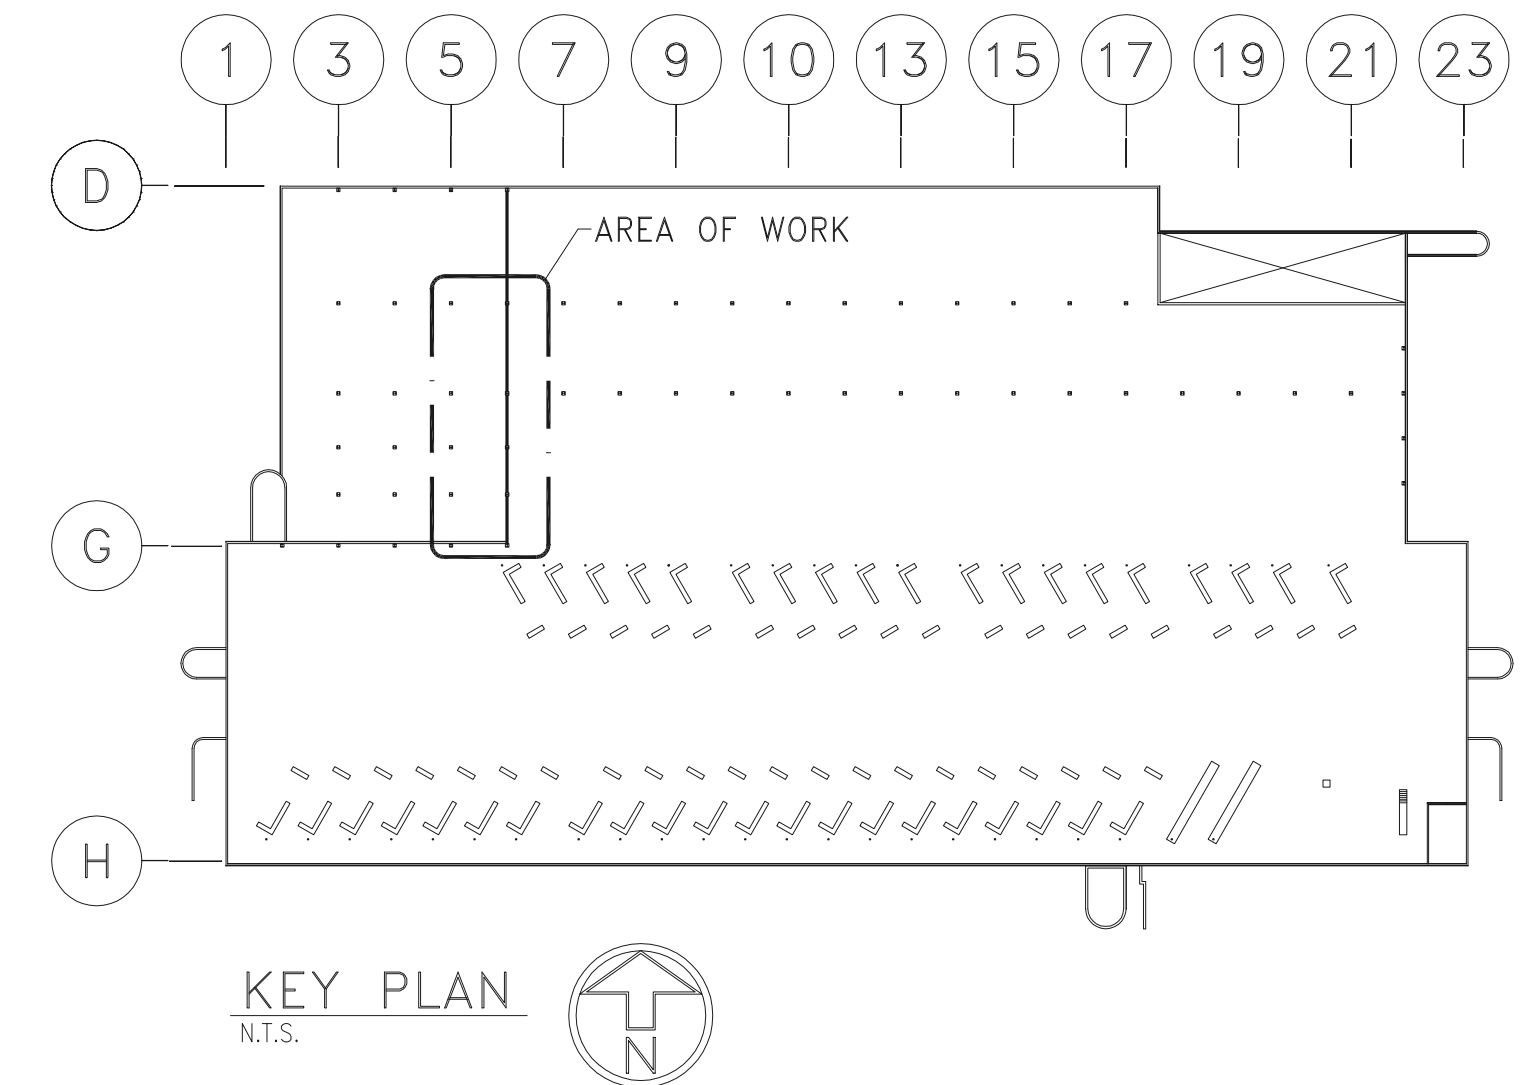

2 SCHEMATIC OF CONTACTORS ON EAST WALL
SCALE: N.T.S.
E-1

GENERAL NOTES

- A. ELECTRICAL SUB-CONTRACTOR TO VISIT SITE DURING BID AND VERIFY ALL EXISTING SERVICES ON SITE PRIOR TO SUBMITTING BID. REPORT ANY DISCREPANCIES TO CONTRACT ADMINISTRATOR DURING BID PERIOD.
- B. ELECTRICAL SUB-CONTRACTOR SHALL ENSURE COORDINATION BETWEEN ALL TRADES AND CONTRACT ADMINISTRATOR, ON AND OFF SITE, AS REQUIRED FOR INSTALLATION OF ELECTRICAL EQUIPMENT.

DEMOLITION KEY NOTES ##

- 1. DISCONNECT AND REMOVE LIGHT SWITCHES AND CONDUIT, ETC NO LONGER REQUIRED FOR THE LIGHT FIXTURES. DELETE ALL CONDUIT AND WIRE BACK TO SOURCE.
- 2. REMOVE JUNCTION BOX, CONDUIT, WIRE ETC. NO LONGER REQUIRED FOR LIGHT FIXTURES REMOVED DURING ASBESTOS ABATEMENT CONTRACT BACK TO SOURCE.
- 3. REMOVE CONTACTOR BOX AND ASSOCIATED CONTACTORS, CONDUITS AND WIRING BACK TO SOURCE
- 4. ELECTRICAL SUB-CONTRACTOR SHALL TEMPORARILY SUPPORT ALL REMAINING CONDUITS FROM THE ROOF PRIOR TO THE REMOVAL OF THE EXISTING CEILING FRAME. REMOVE AND REPLACE CONDUITS AND WIRE AS NECESSARY TO FACILITATE CEILING REMOVAL.

APEGM
Certificate of Authorization
SMS Engineering Ltd.
No. 166 Expiry: April 30, 2013

SMS ENGINEERING
SMS Engineering Ltd. Consulting Engineers
770 Bradford Street Winnipeg MB Canada R3H 0N3
Telephone 204.775.0291 Fax 204.772.2153
sms@smseng.com



300-275 Carlton Street
Winnipeg, Manitoba R3C 5R6
T 204. 943. 7501
F 204. 943. 7507

Crosier Kilgour & Partners Ltd.
CONSULTING STRUCTURAL ENGINEERS

The General Contractor shall check & verify all dimensions and report any errors or omissions to the designers.

Project
WINNIPEG TRANSIT - PAINT BOOTH #4 RENOVATION
421 OSBORNE ST
WINNIPEG, MANITOBA

Sheet Title PAINT BOOTH DEMOLITION - LIGHTING		Sheet No. E-1
Design DF	Drawn WPD	Checked CJH
Scale AS NOTED	Date APRIL 2012	File 12-106-01

No.	Date	Issue/Revision	By
2	05/JULY/12	ISSUED FOR BID	DF
1	15/JUNE/12	ISSUED FOR 99% SUBMISSION	DF