



**1 SECTION**  
S-2 1" = 1'-0"

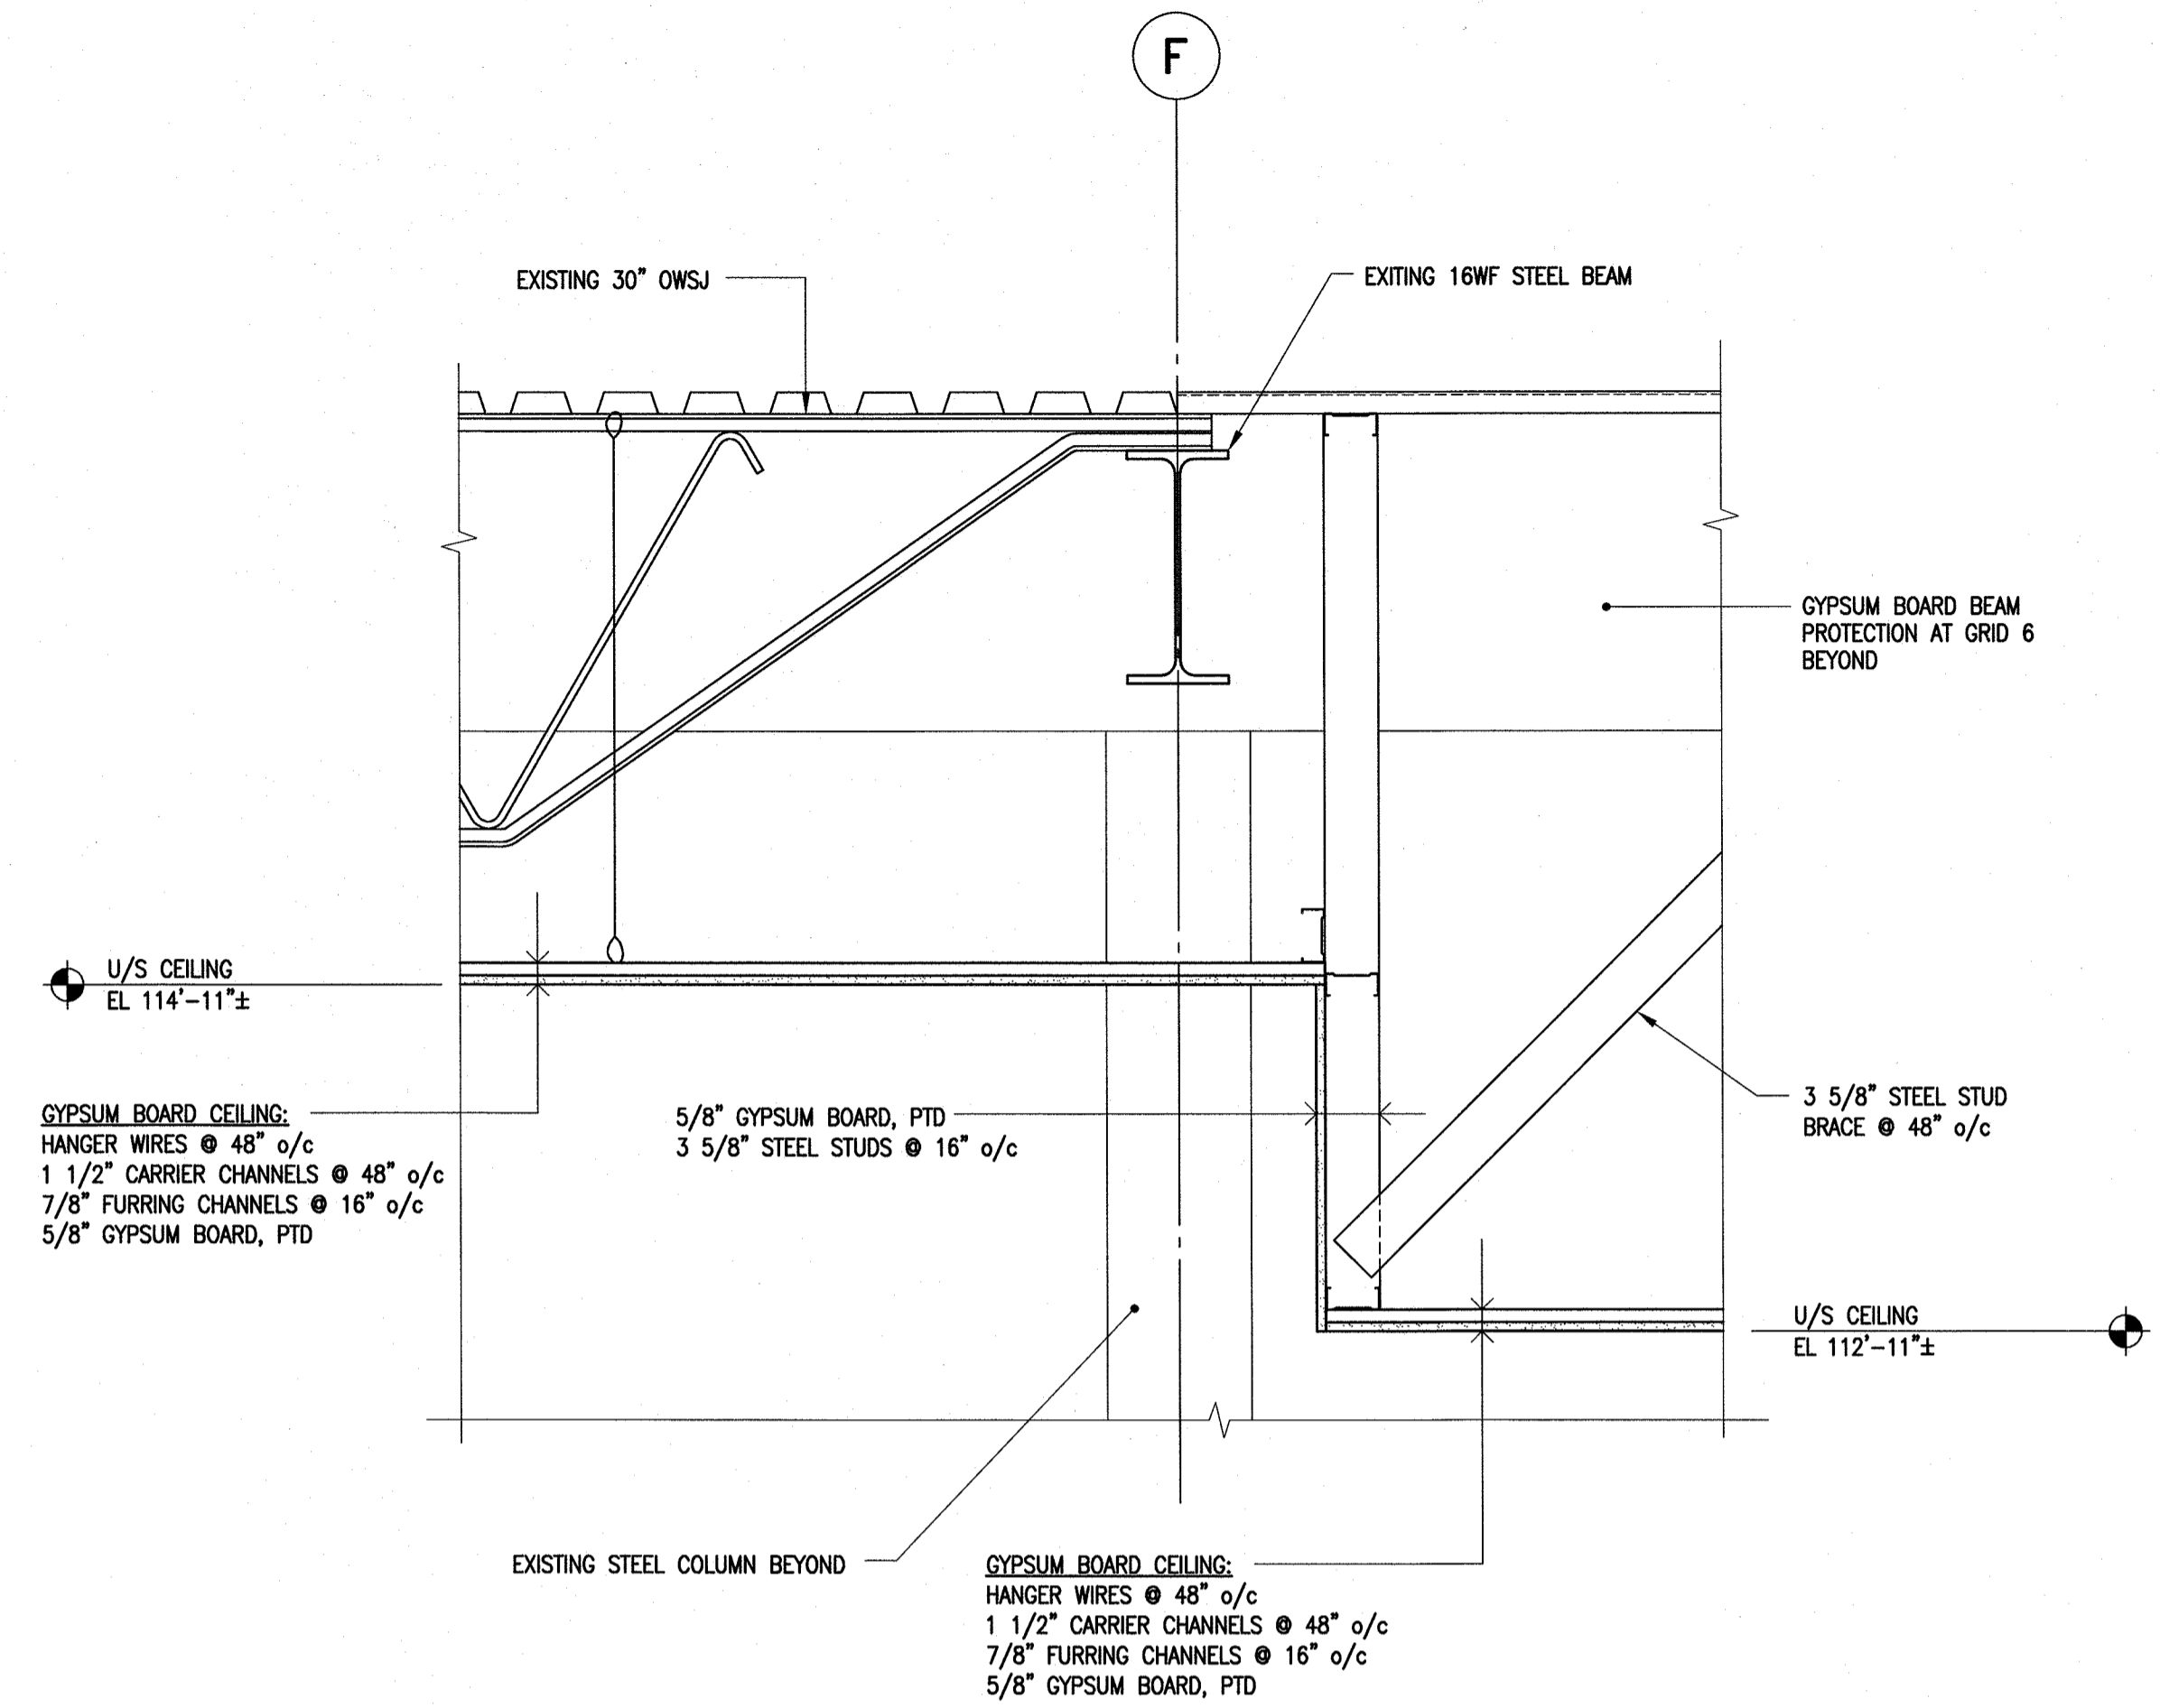

**2 SECTION**  
S-2 1" = 1'-0"

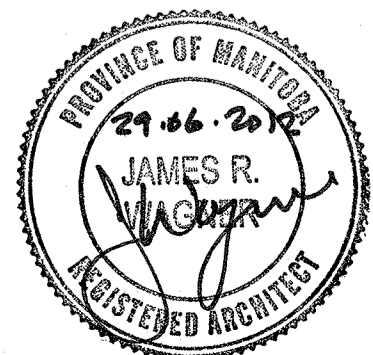

**jr w**  
jr wagner architect inc  
259 Garfield St. S. Winnipeg MB R3C 2M1  
204 839 5792 jr warchitect@shaw.ca

No.	Date	Issue/Revision	By
1	29 JUNE 2012	ISSUED FOR TENDER	HJL
0	18 JUNE 2012	ISSUED FOR CLIENT REVIEW	HJL

300-275 Carlton Street  
Winnipeg, Manitoba R3C 5R6  
T 204. 943. 7501  
F 204. 943. 7507

**Crosier Kilgour  
& Partners Ltd.**  
CONSULTING STRUCTURAL ENGINEERS

The General Contractor shall check & verify all dimensions and report any errors or omissions to the designers.

Project		WINNIPEG TRANSIT - PAINT BOOTH #4 RENOVATION 421 OSBORNE ST WINNIPEG, MANITOBA				Sheet No.
Sheet Title		SECTIONS				S-2
Design	Drawn	Checked	Scale	Date	File	
HJL	JLP	HJL	AS NOTED	18 APR 2012	2012-0046	