



B SIZE - 279mm x 432mm

LAST SAVE: 2012/10/09 - 9:16am
 PATH: M:\112577\0116\4ENG\48&C\DD - General DWG\1-0102B-A0030-001-00.dwg

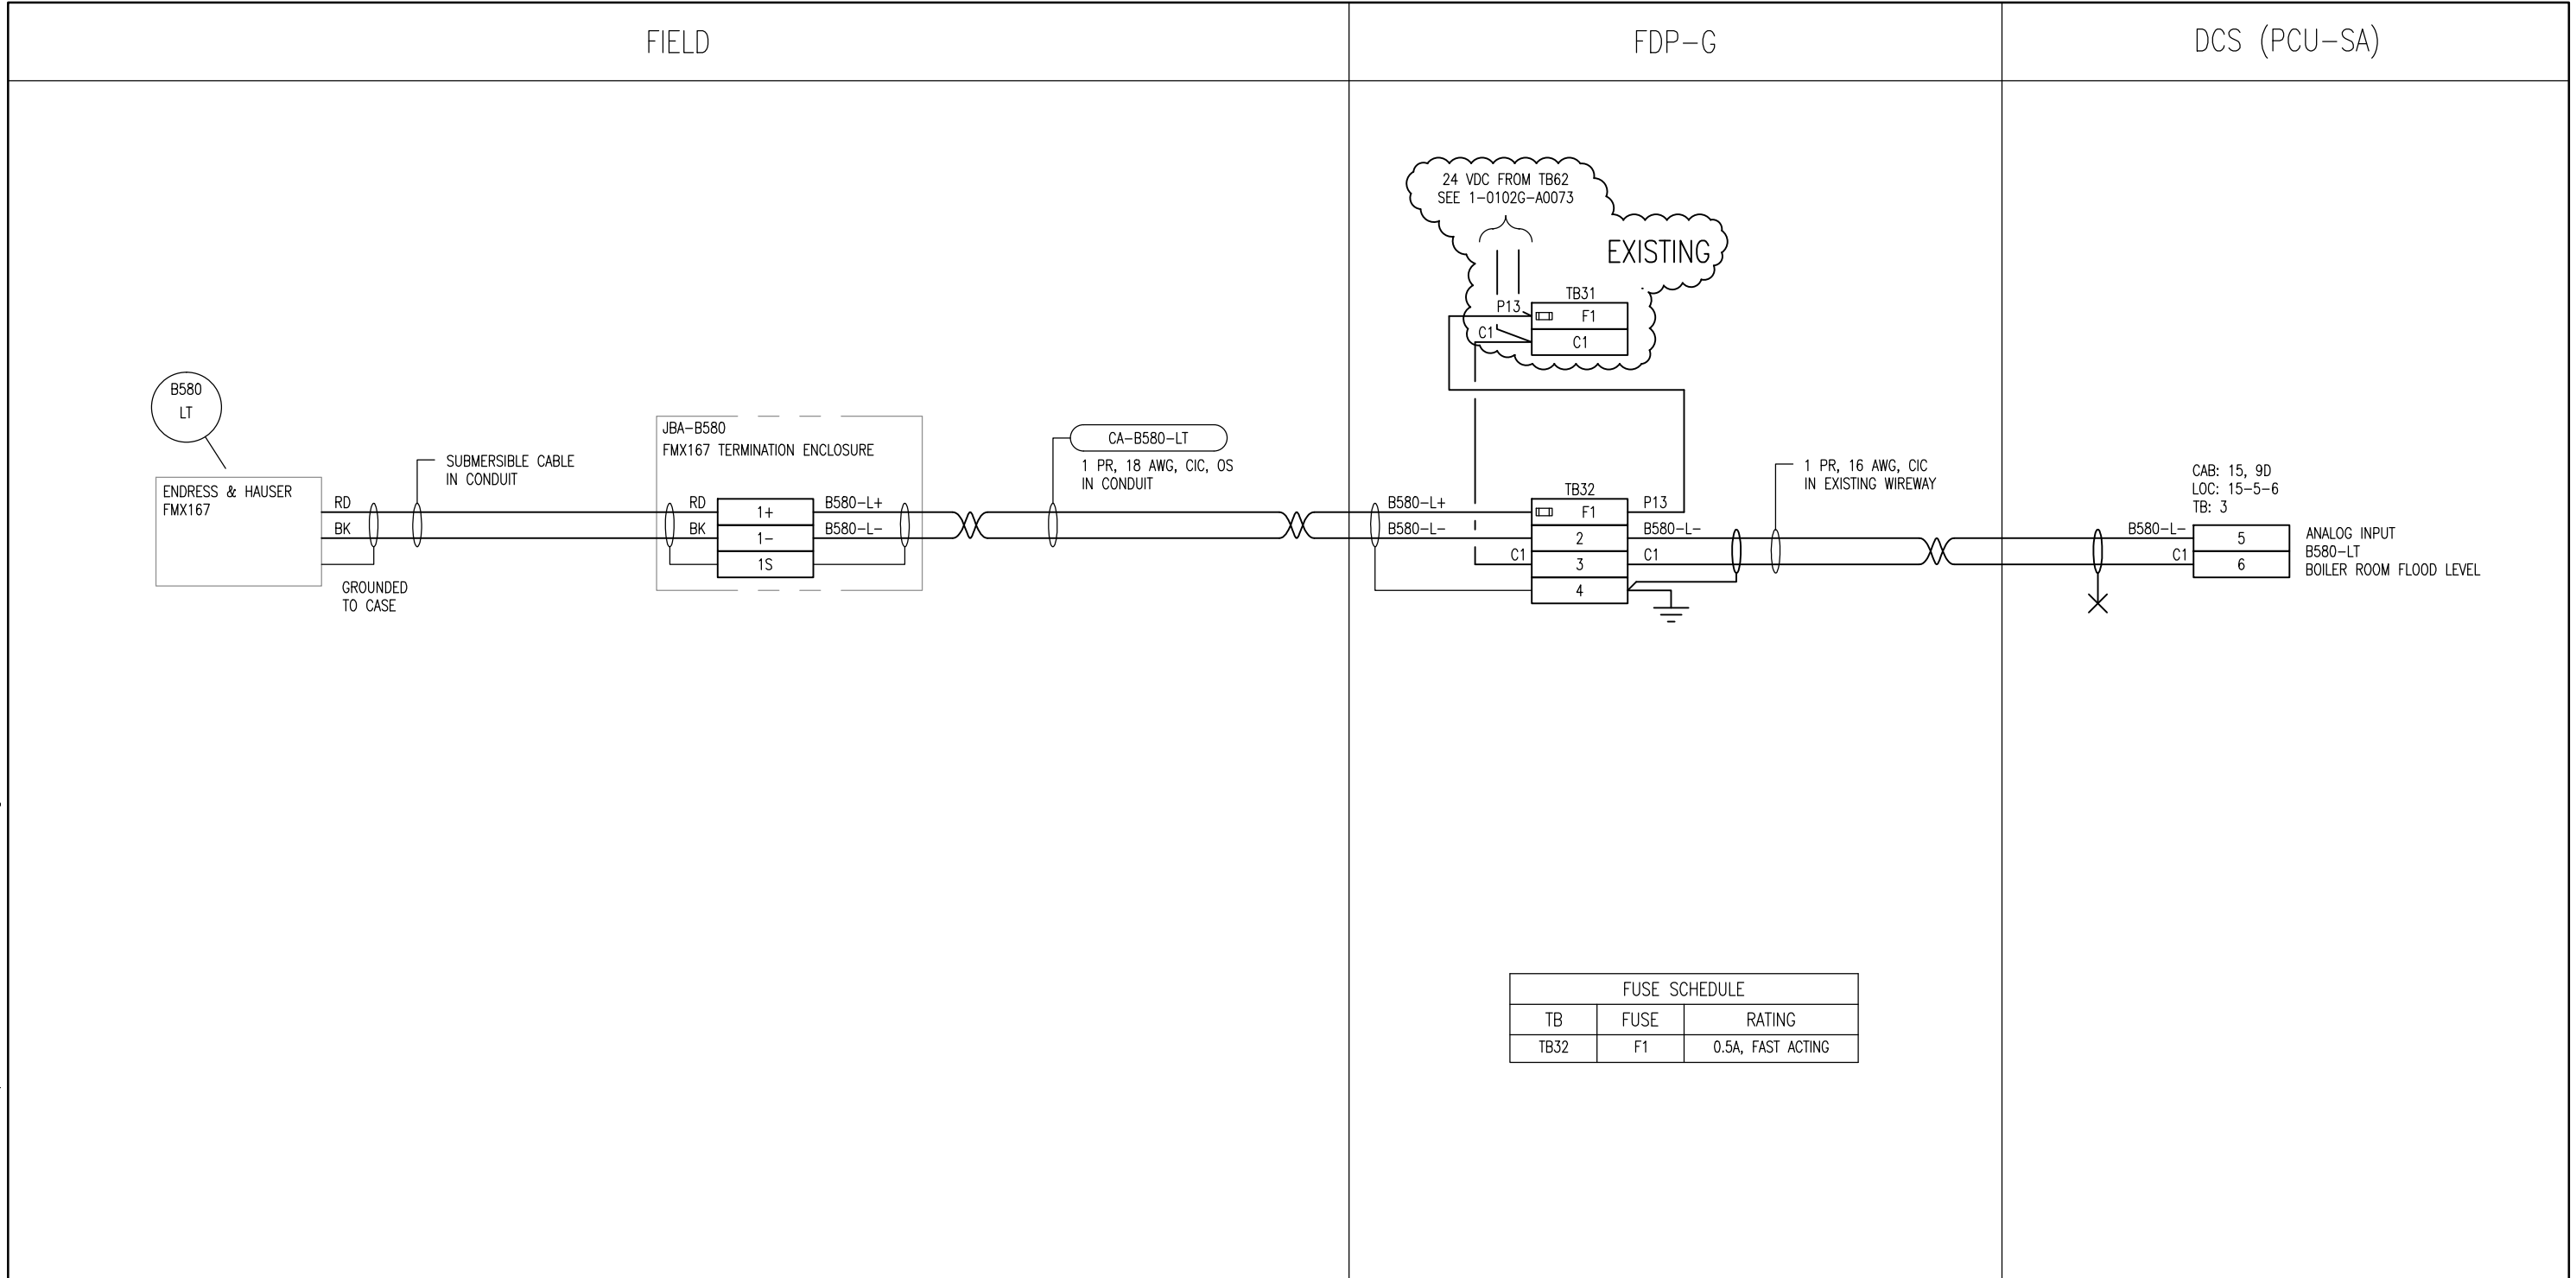


NOTES


1. B580-LT IS CONNECTED TO PCU-SA TO ENSURE IT REMAINS AVAILABLE IN THE EVENT OF A BOILER ROOM FLOOD.



SNC-Lavalin Inc.
No. 4489

				
SNC-LAVALIN INC. 148 Nature Park Way Winnipeg, MB, Canada R3P 0X7 204-786-8080				
DESIGNED BY:	T. CHURCH	CHECKED BY:	C. REIMER	
DRAWN BY:	MJ. PERSSON	APPROVED BY:	C. REIMER	
SCALE:	NTS	DATE:	2012/01/26	
RELEASED FOR CONSTRUCTION BY:	N. HARRINGTON	DATE:	2012/08/31	
CONSULTANT NO.:	112577-0116-48DD-1001			
NO.	ISSUED FOR TENDER, BID OPP. 545-2012	2012/08/31	TMC	CJR
NO.	REVISIONS	DATE	DESIGN	CHECK

ENGINEER'S SEAL



THE CITY OF WINNIPEG
WATER AND WASTE DEPARTMENT

SOUTH END WATER POLLUTION CONTROL CENTRE
 VENTILATION AND MISCELLANEOUS UPGRADES
 LOOP DIAGRAM
 B580-LT
 BOILER ROOM FLOOD LEVEL TRANSMITTER

CITY DRAWING NUMBER	SHEET	REV.	SIZE
1-0102B-A0030	001	00	B