


NORTH CABINET
SCALE: 1 : 2

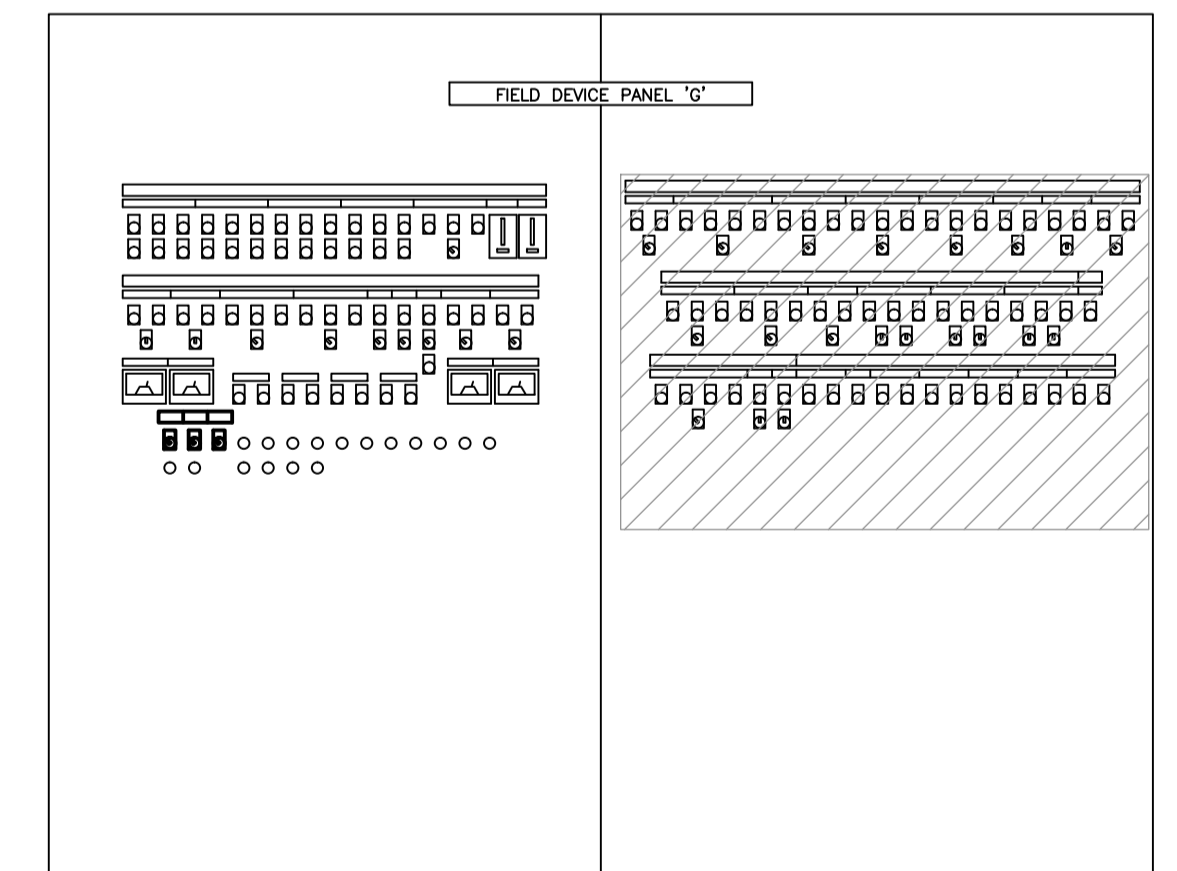

KEY PLAN
SCALE: 1:20

CONSTRUCTION NOTES

1. REMOVE LIGHTS AND SWITCHES. PROVIDE PLUGS FOR HOLES IN PANEL.

NOTES:

1. THIS DRAWING SUPERCEDES PART OF SEP-840.



NO.	REVISIONS	DATE	DESIGN	CHECK
00	ISSUED FOR TENDER, BID OPP. 545-2012	2012/08/31	TMC	CJR

<p>SNC-LAVALIN INC. 148 Nature Park Way Winnipeg, MB, Canada R3P 0X7 204-798-8080</p>		ENGINEER'S SEAL DESIGNED BY: I. CHURCH CHECKED BY: C. REIMER DRAWN BY: S. COATES APPROVED BY: C. REIMER SCALE: 1:2 RELEASED FOR CONSTRUCTION BY: N. HARRINGTON DATE: 2010/03/25 DATE: 2012/08/31 CONSULTANT NO.: 112577-0112-480D-0301
---	--	---

THE CITY OF WINNIPEG
WATER AND WASTE DEPARTMENT

SOUTH END WATER POLLUTION CONTROL CENTRE
HEADWORKS UPGRADES
PANEL LAYOUT
FDP-G FRONT VIEW

CITY DRAWING NUMBER	SHEET	REV.	SIZE
1-0102G-A0085	002	00	A1