


B SIZE - 279mm x 432mm

LAST SAVE: 2012/10/09 - 10:35am  
 PATH: M:\112577\0116\4ENG\48&C\DD - General DWG\1-0102G-A0124-001-00.dwg

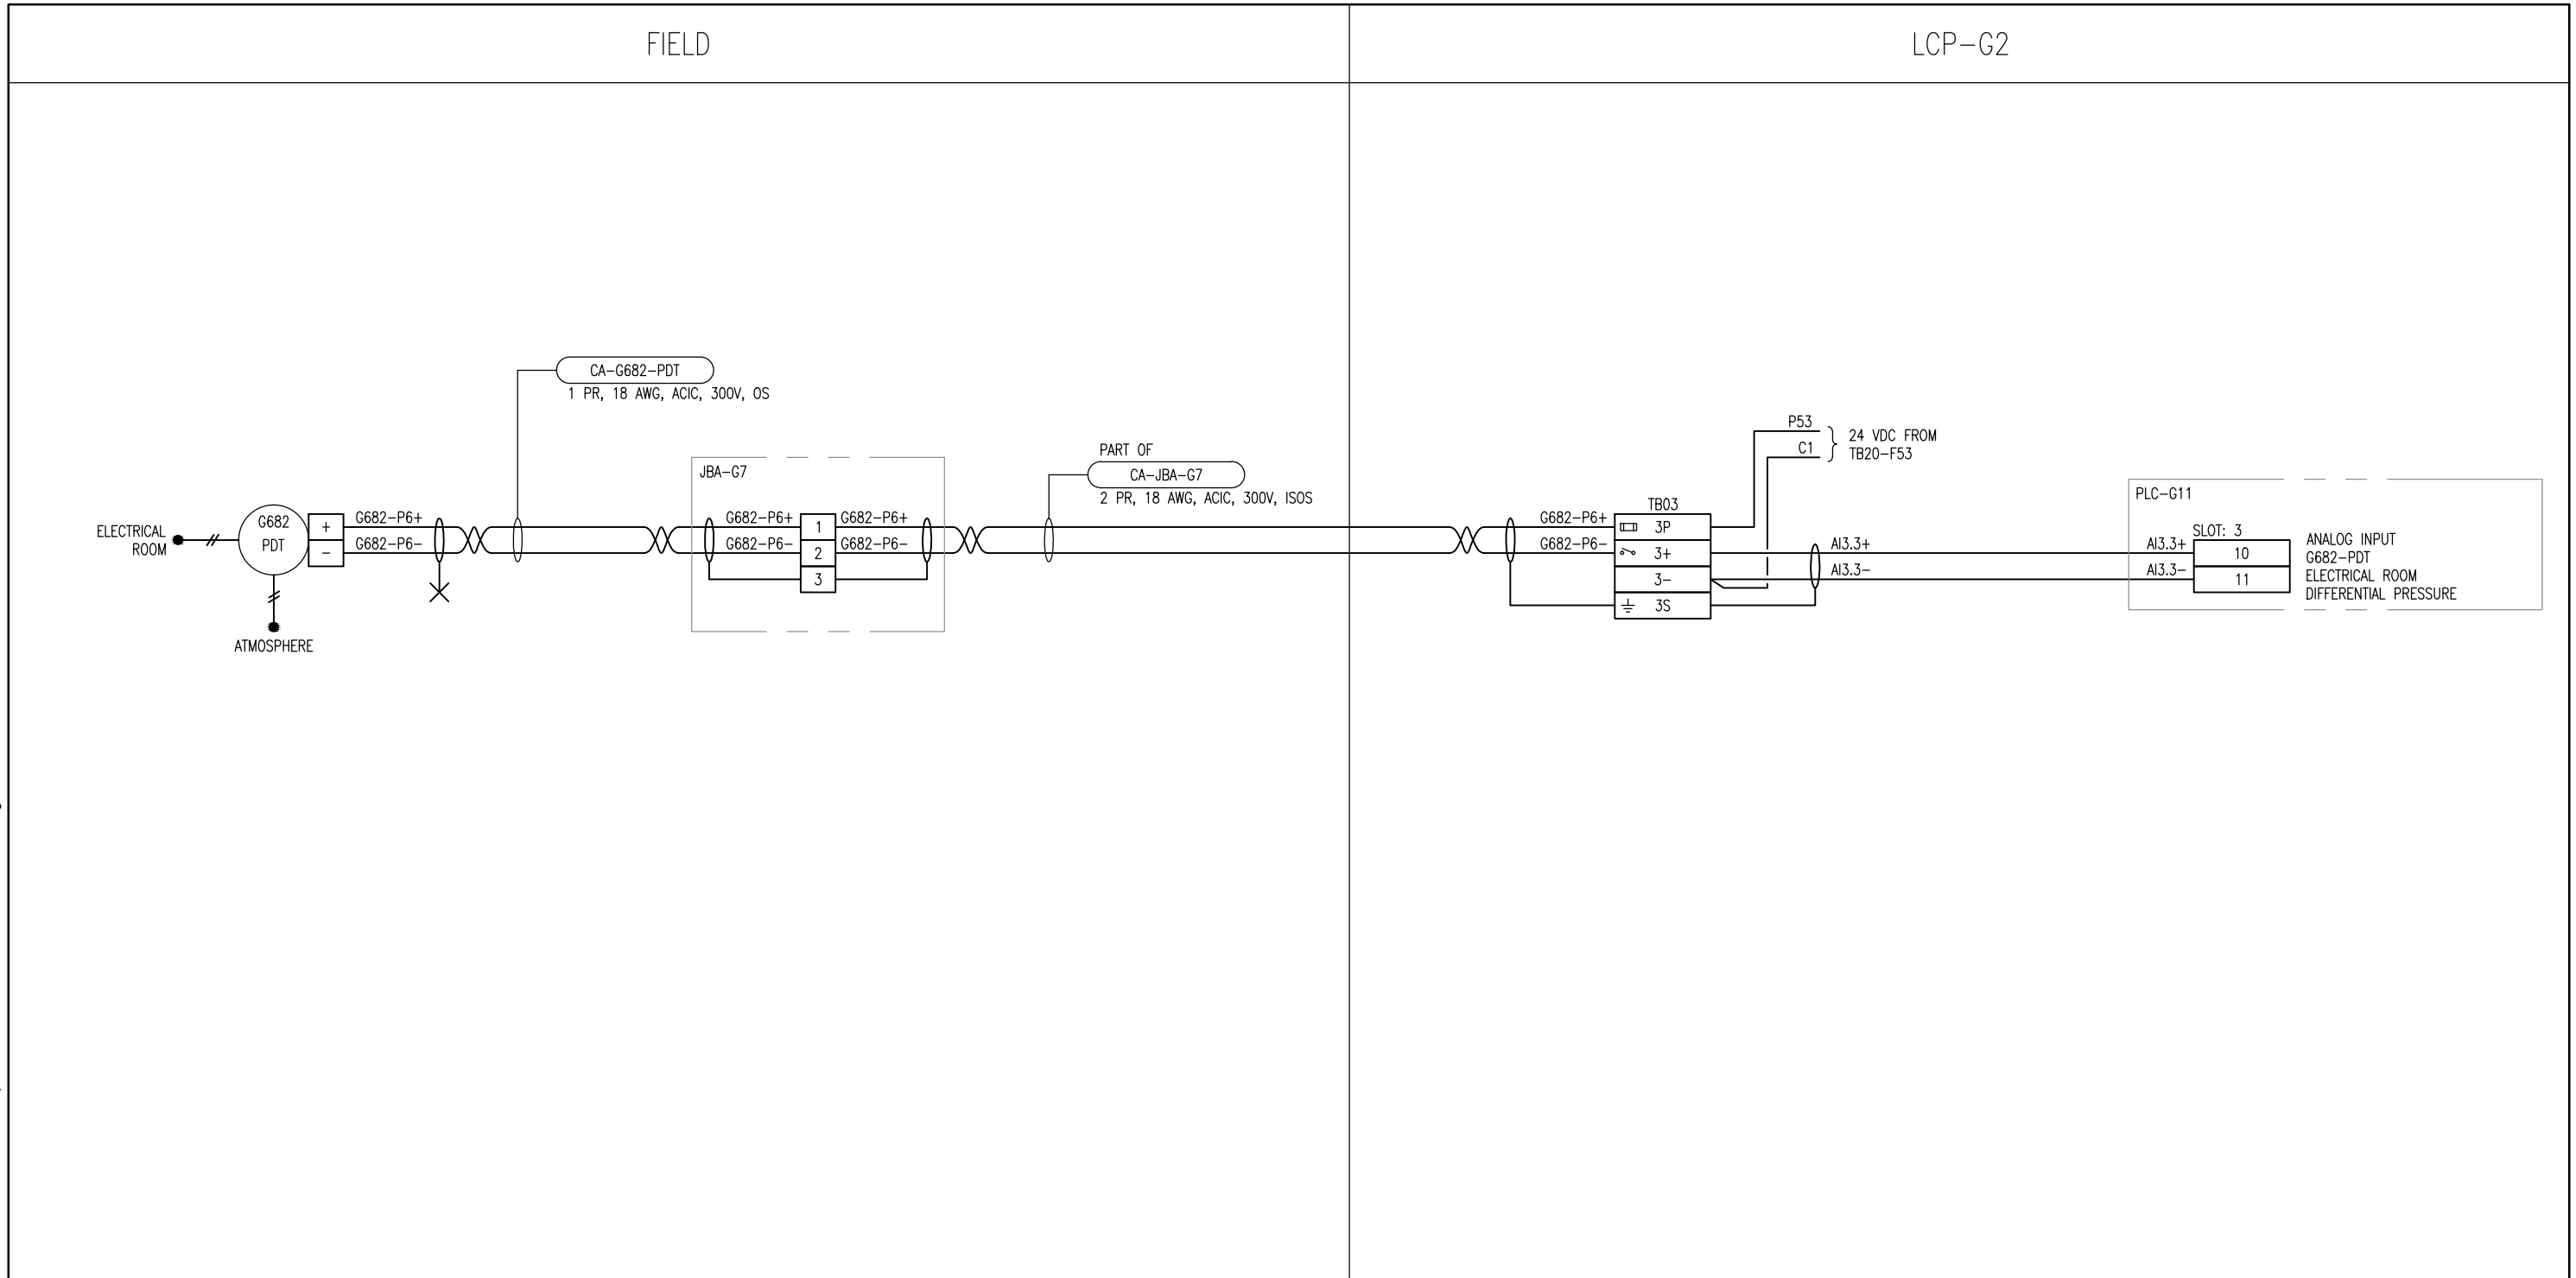

NOTES

 SNC-Lavalin Inc. No. 4489				
00	ISSUED FOR TENDER, BID OPP. 545-2012	2012/09/10	TMC	TMC
NO.	REVISIONS	DATE	DESIGN	CHECK

**SNC-LAVALIN**

SNC-LAVALIN INC.  
 148 Nature Park Way  
 Winnipeg, MB, Canada R3P 0X7  
 204-786-8080

DESIGNED BY: V. ELIMBAN	CHECKED BY: T. CHURCH
DRAWN BY: MJ. PERSSON	APPROVED BY: C. REIMER
SCALE: NTS	DATE: 2012/01/30
RELEASED FOR CONSTRUCTION	
BY: N. HARRINGTON	DATE: 2012/09/10
CONSULTANT NO.: 112577-0116-48DD-0125	

ENGINEER'S SEAL

**THE CITY OF WINNIPEG**  
 WATER AND WASTE DEPARTMENT

SOUTH END WATER POLLUTION CONTROL CENTRE  
 VENTILATION AND MISC UPGRADES  
 LOOP DIAGRAM  
 G682-PDT  
 ELECTRICAL ROOM DIFFERENTIAL PRESSURE

CITY DRAWING NUMBER	SHEET	REV.	SIZE
1-0102G-A0124	001	00	B