




1 SECTION DETAIL - PRECAST PANEL AT PARAPET
1:5

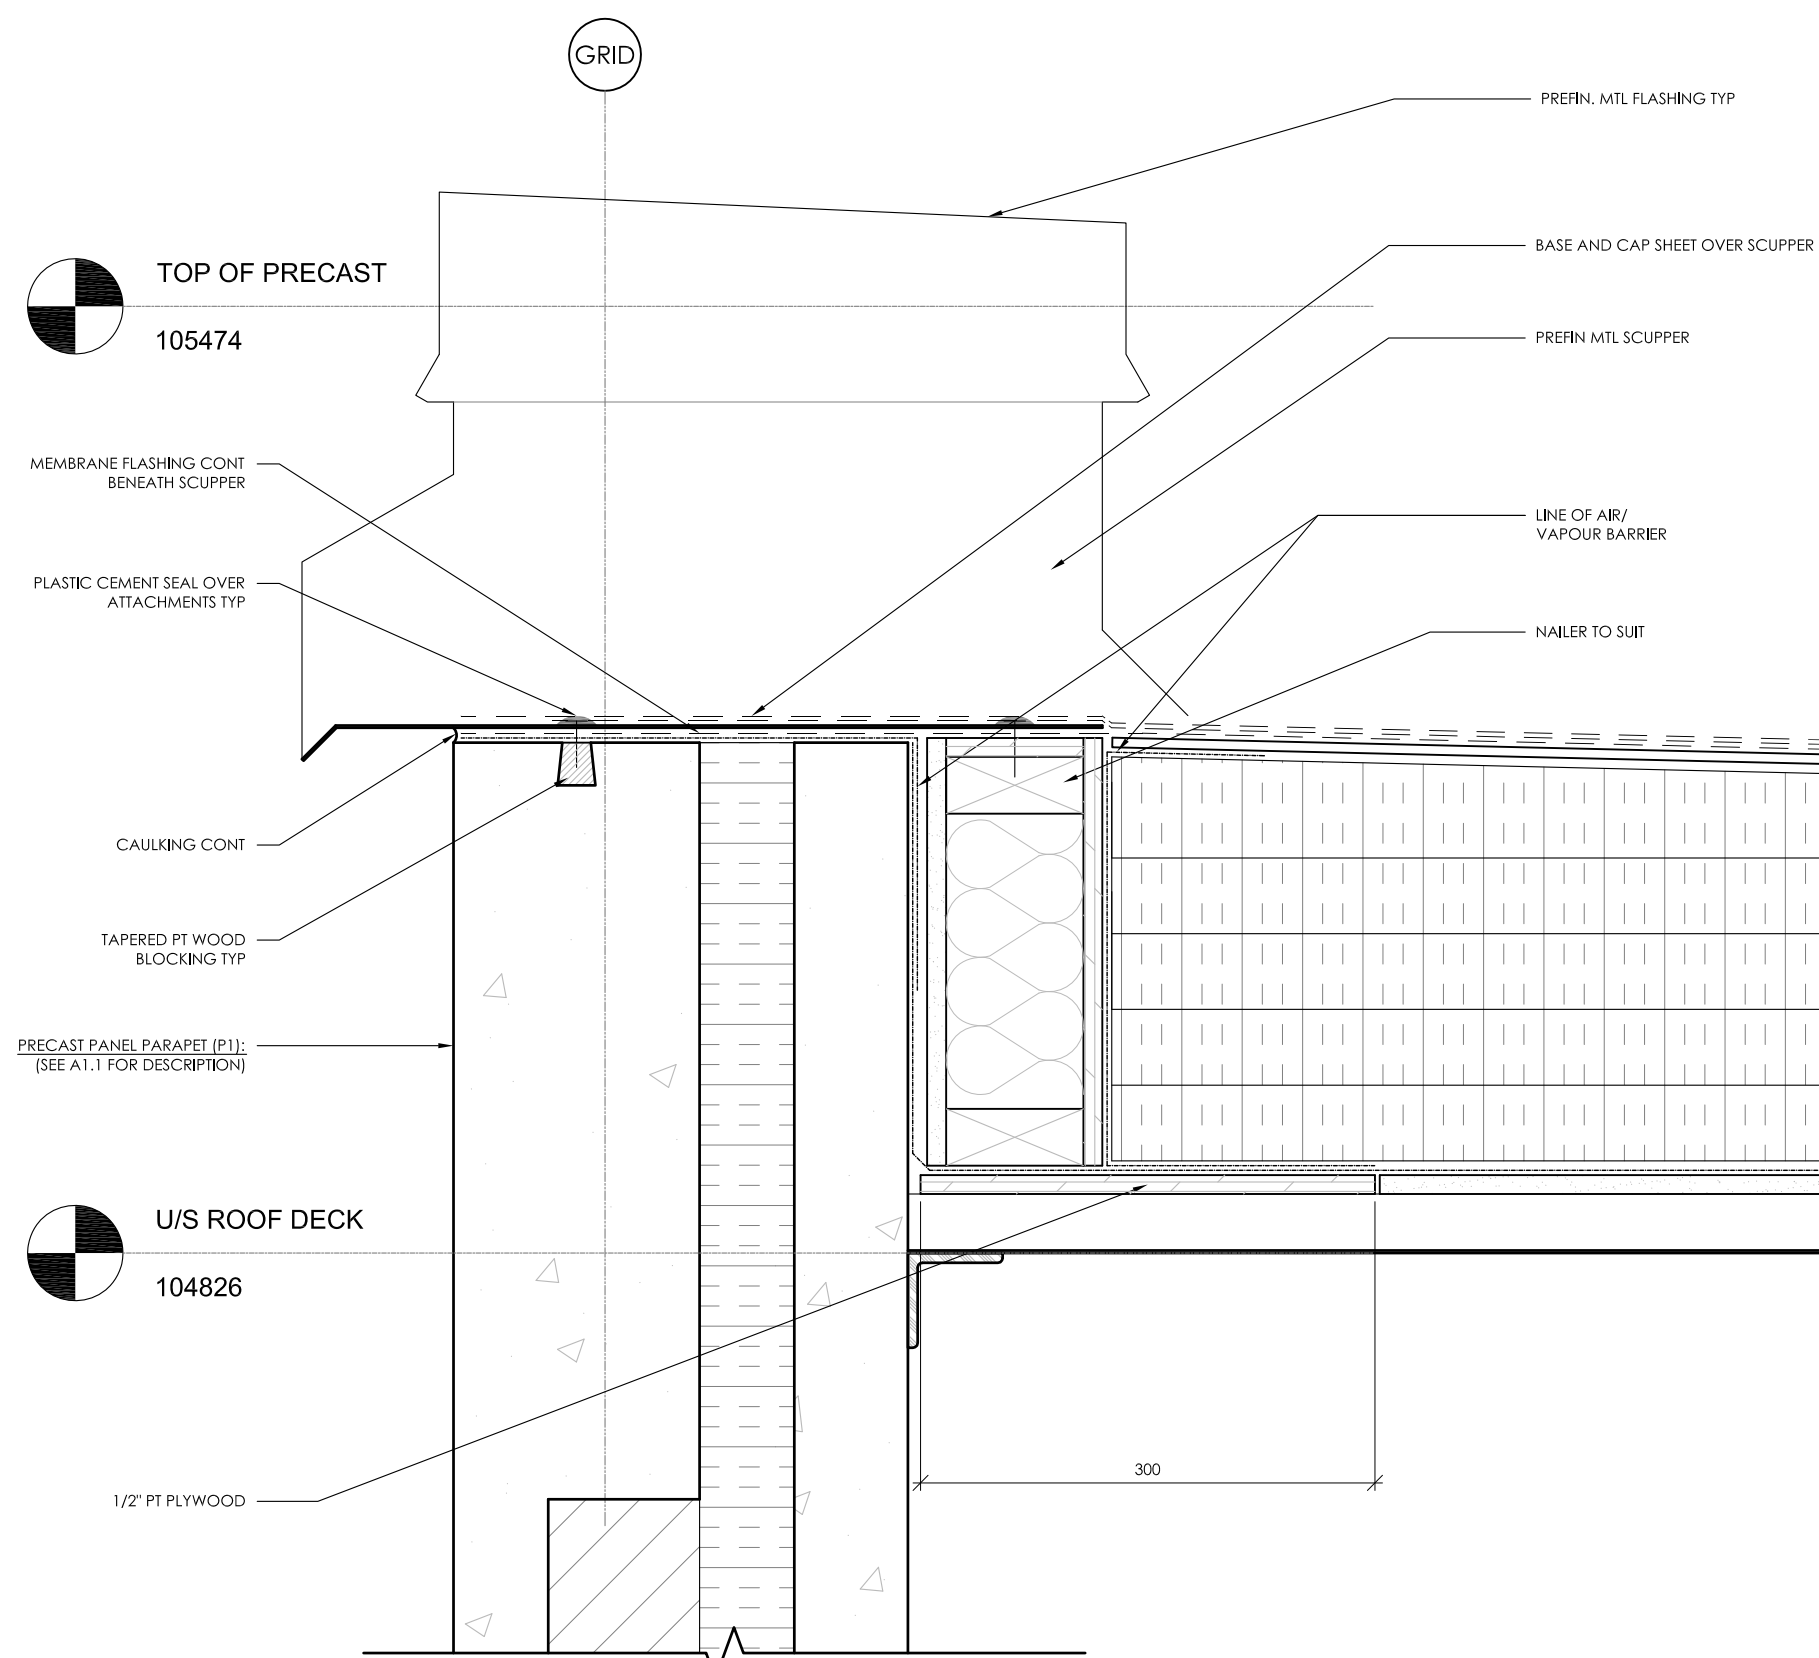


3 SECTION DETAIL - SCUPPER
1:5

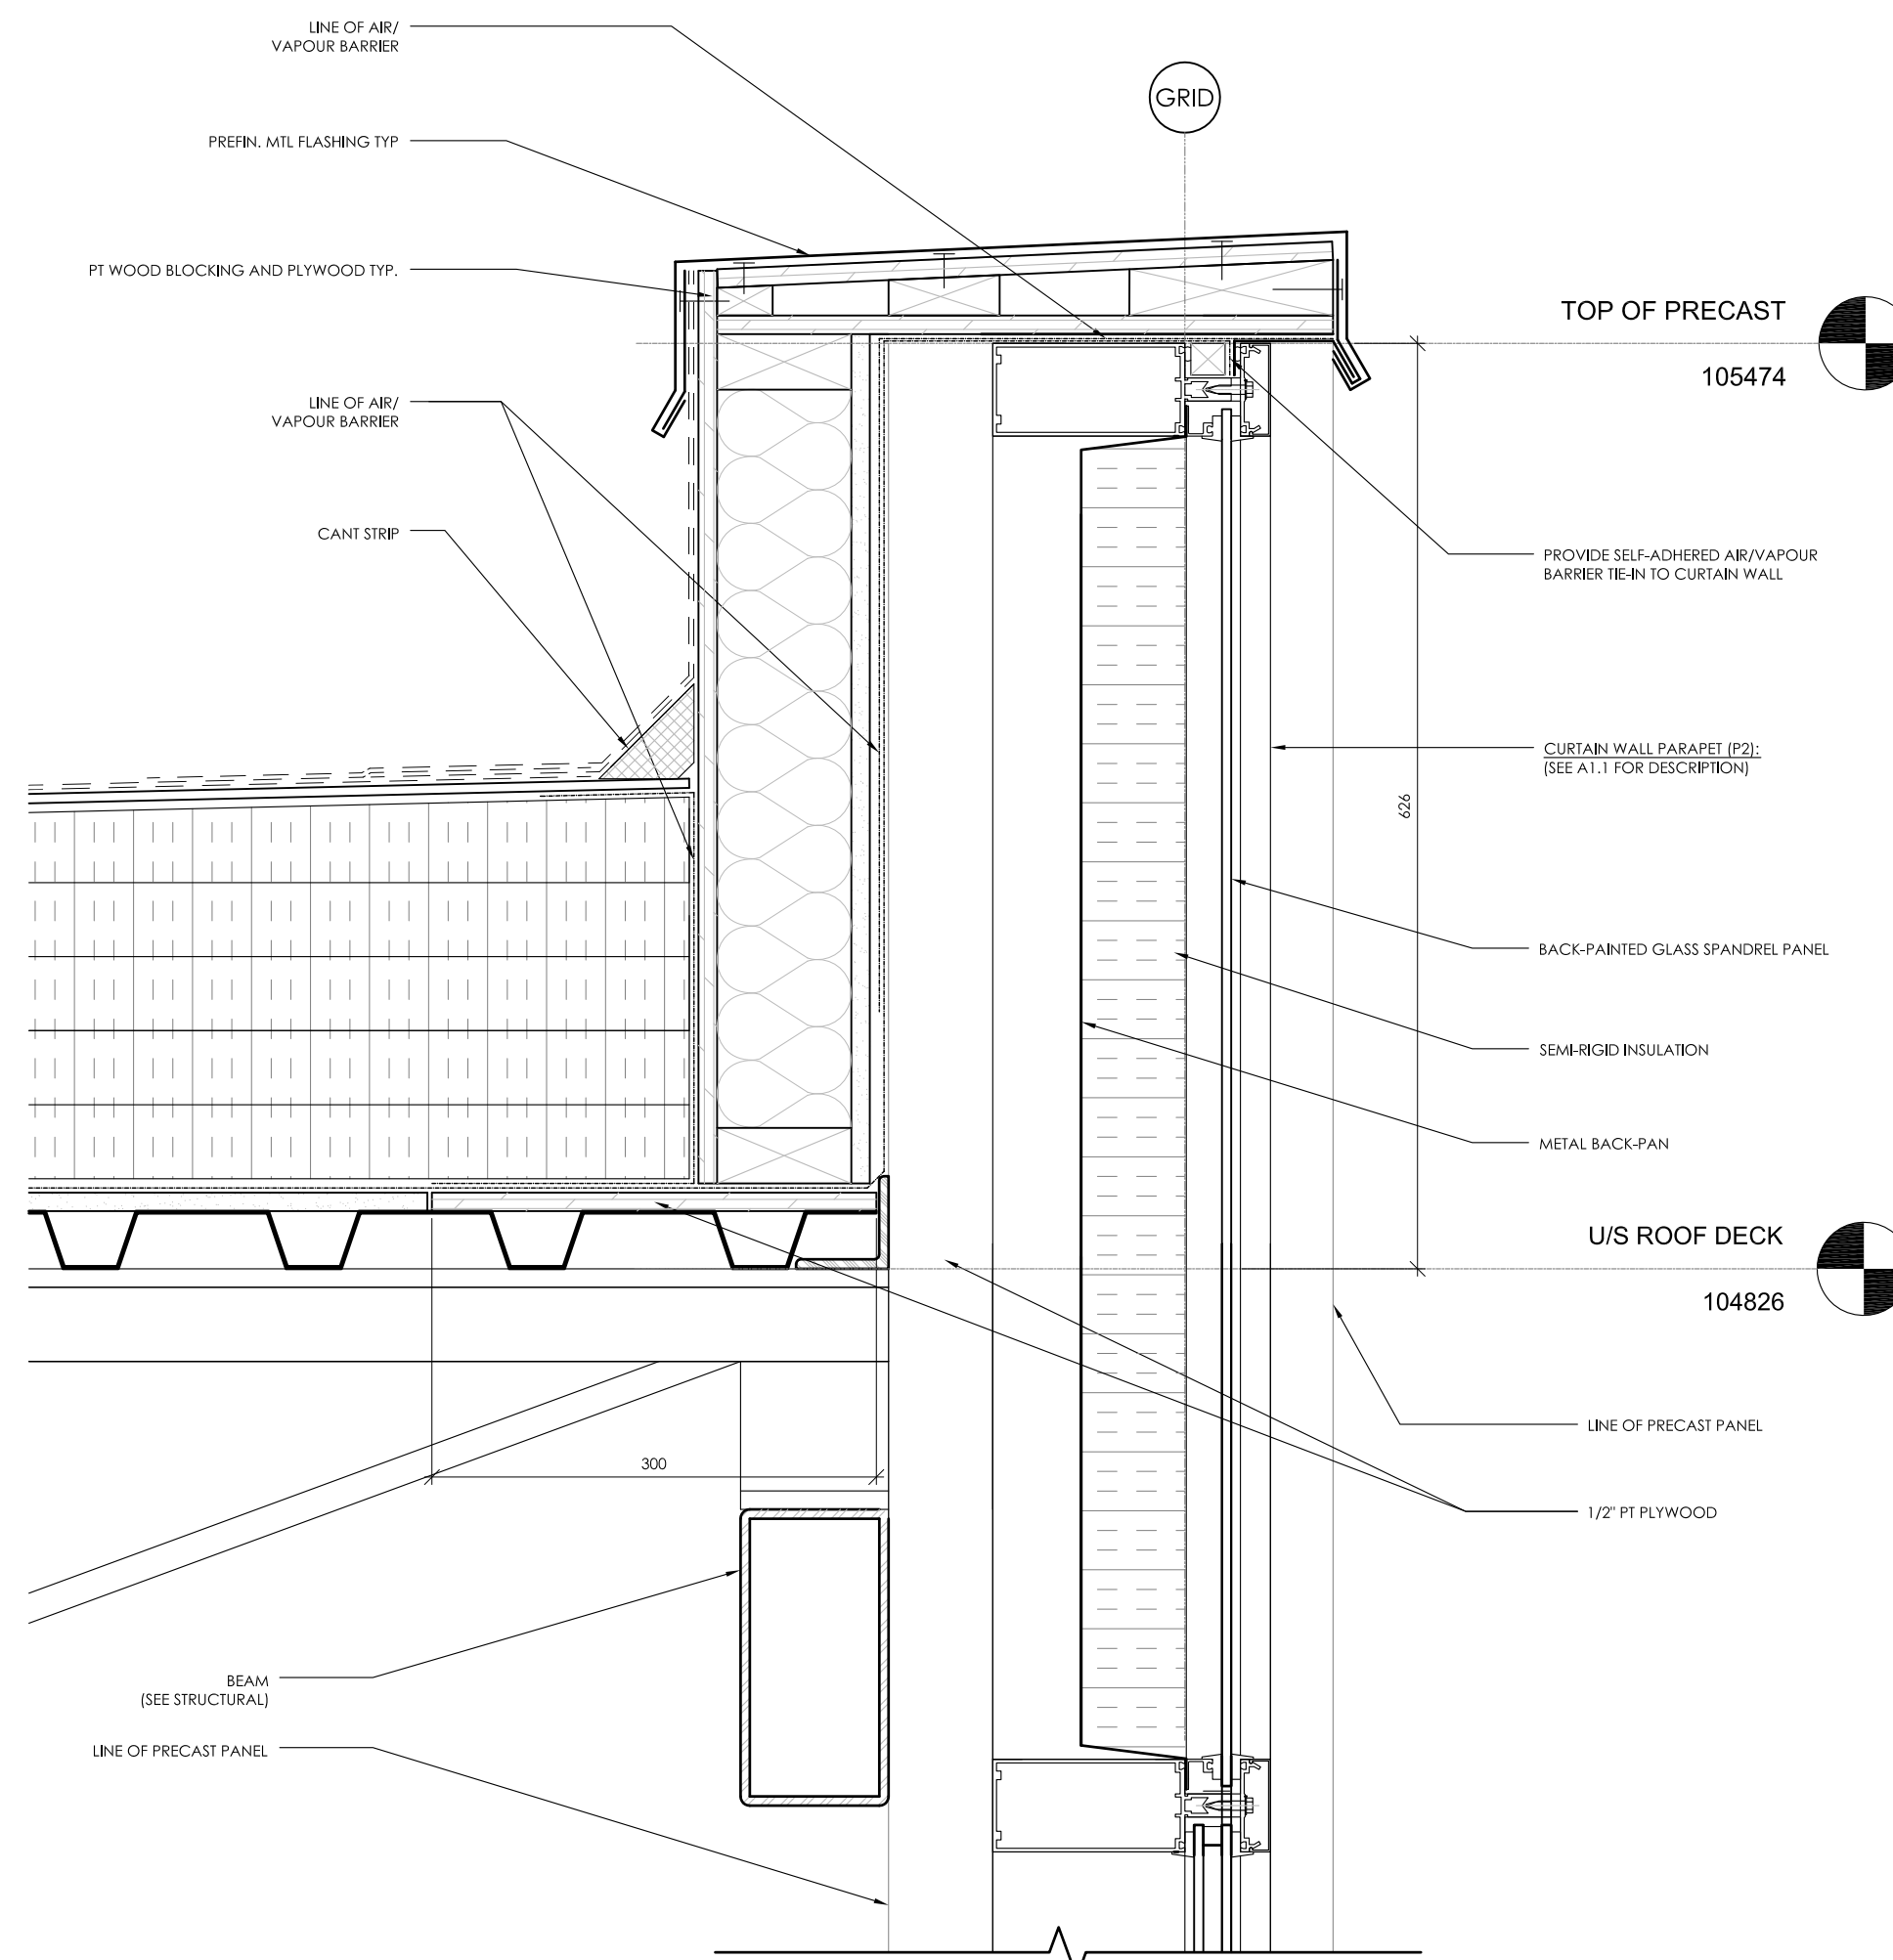


2 SECTION DETAIL - CURTAIN WALL AT PARAPET
1:5

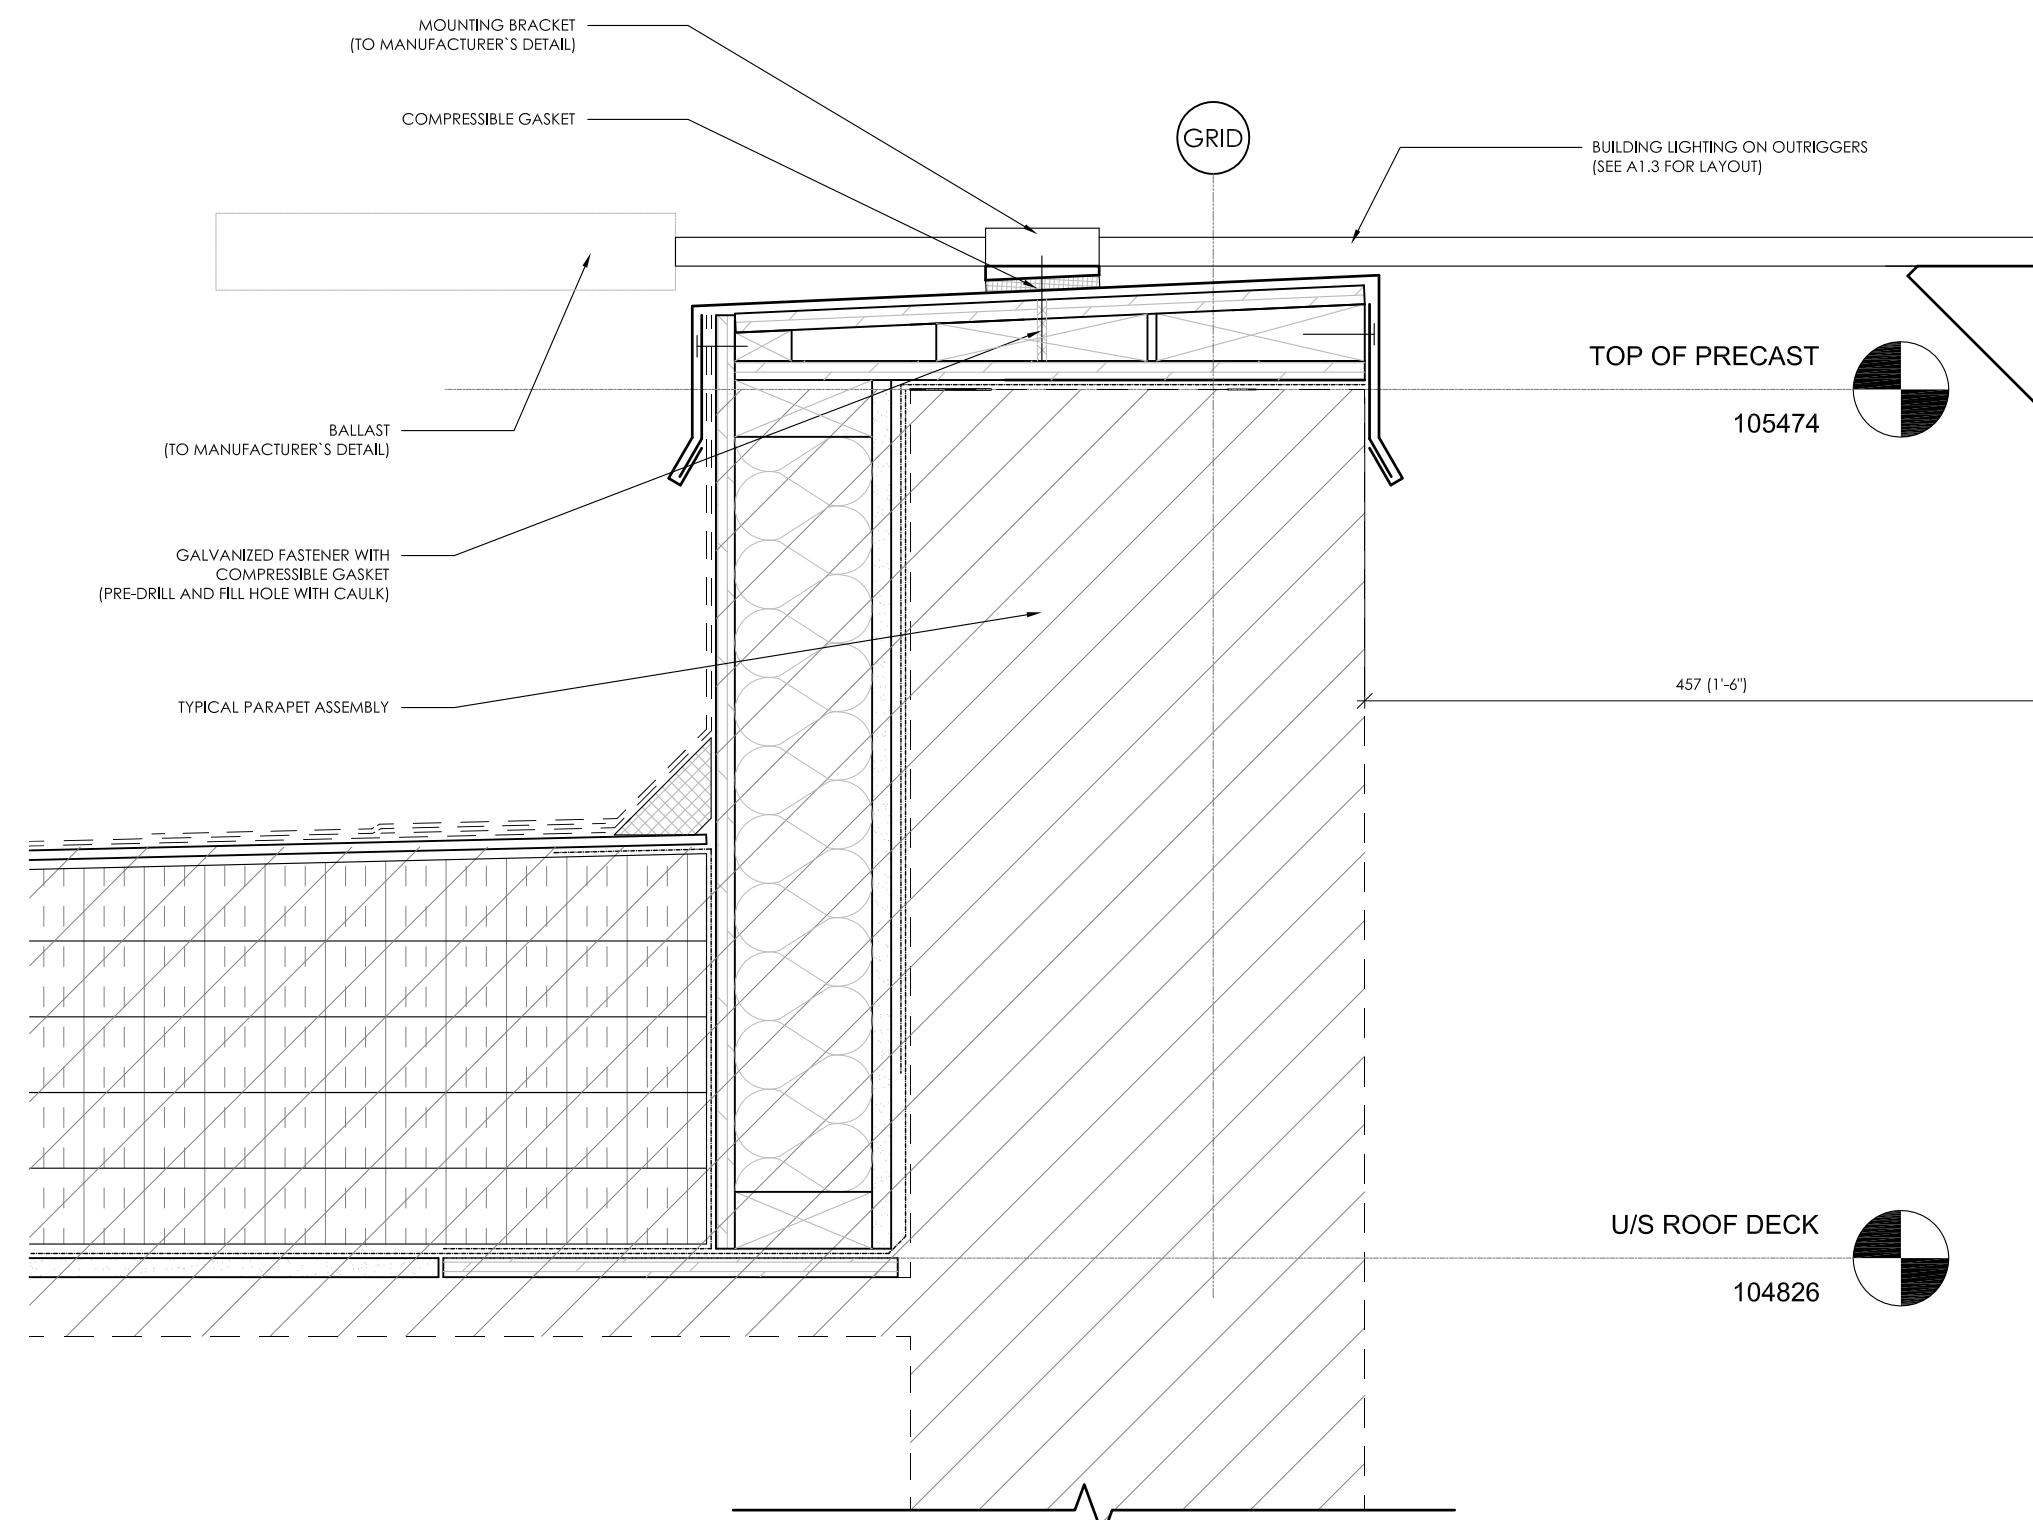


4 SECTION DETAIL - BUILDING LIGHTING ATTACHMENT
1:5

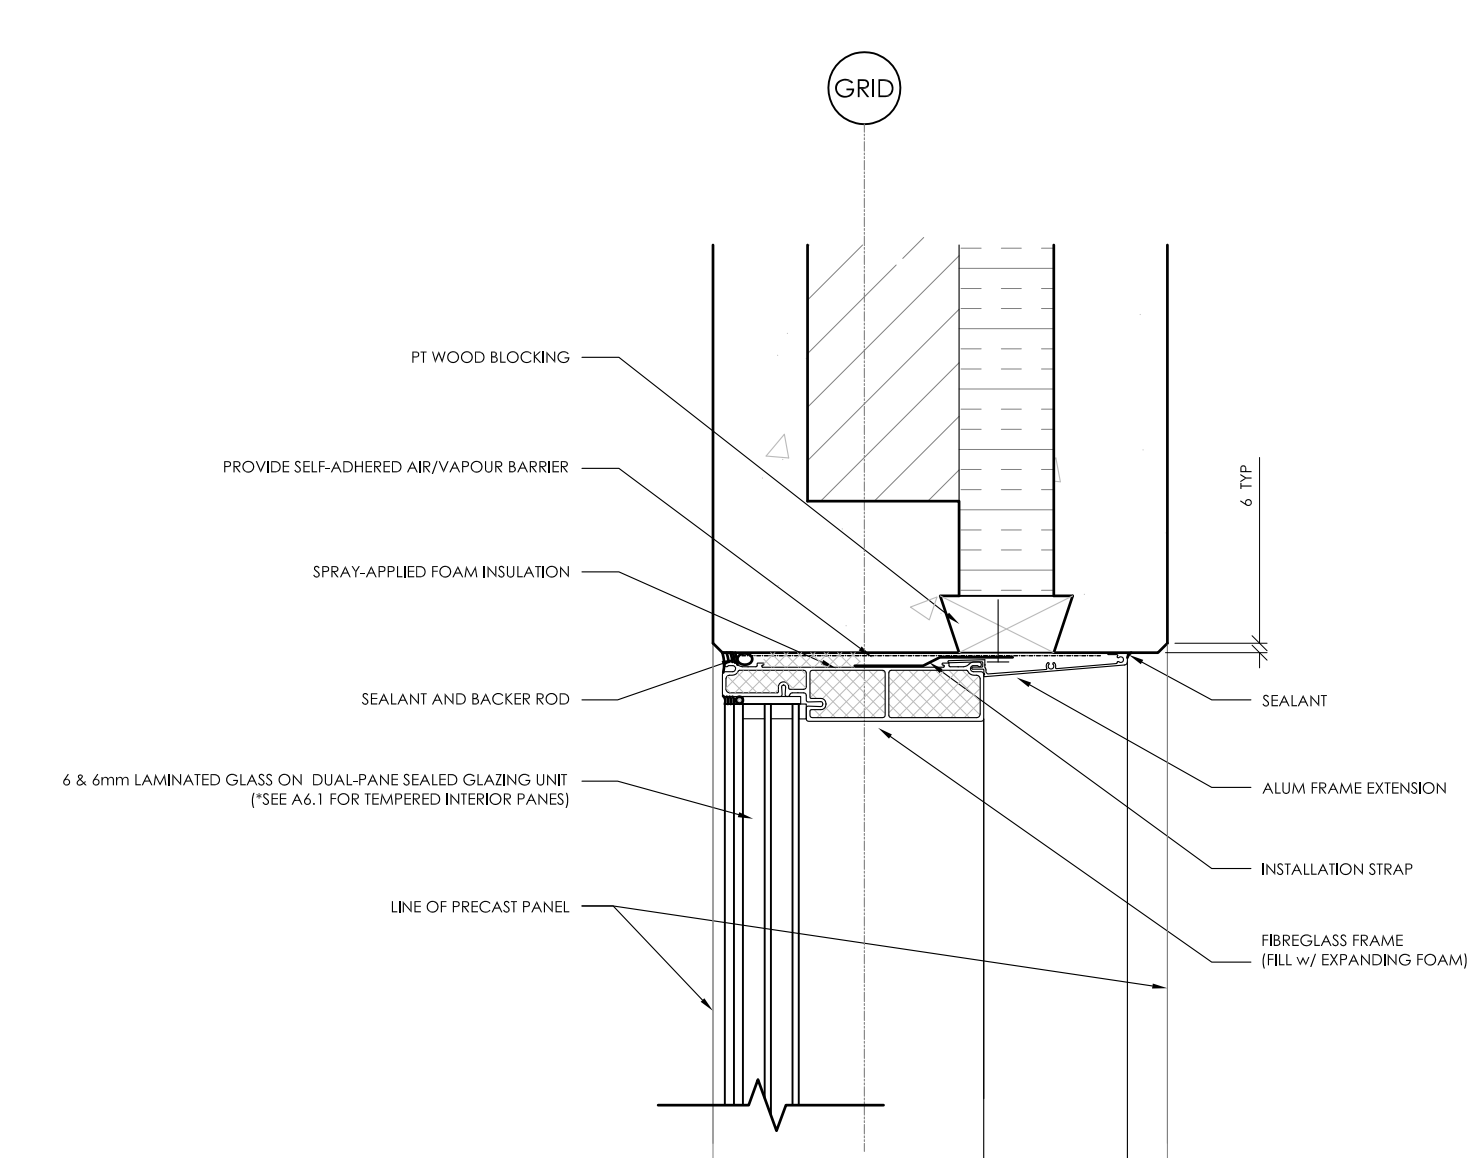

5 SECTION DETAIL - WINDOW HEAD IN PRECAST
1:5

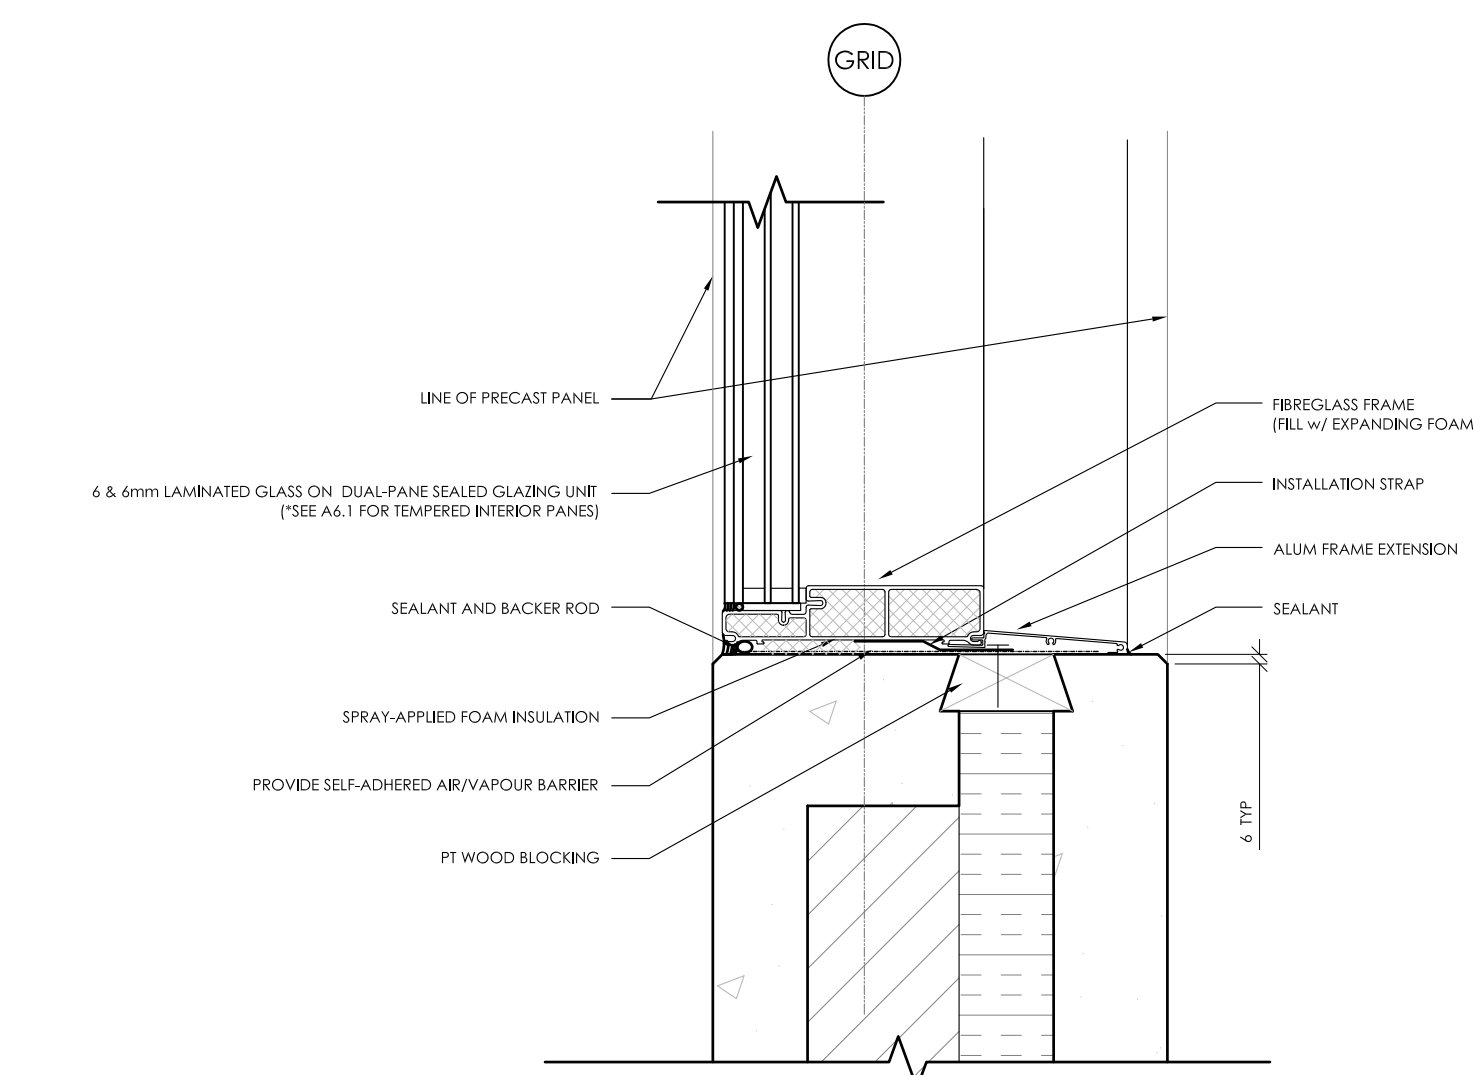

6 SECTION DETAIL - WINDOW SILL IN PRECAST
1:5

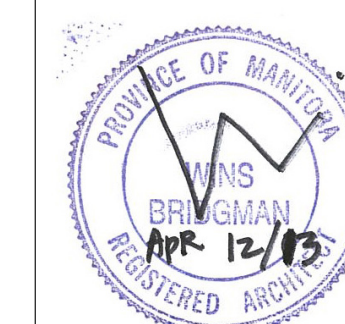

Project:
MAYFAIR
RECREATION
CENTRE

Project Number: 2011-112
Bid Opportunity Number: 556-2012

Drawing Title:
SECTION DETAILS

#	Issue/Revision	Date
1	60% REVIEW	AUG 16 2012
2	60% REISSUE REVIEW	NOV 26 2012
3	90% REVIEW	MAR 6 2013
4	ISSUED FOR TENDER	APR 12 2013

Sheet No: **A4.2**

This drawing is property of the architect and cannot be reproduced or used without the consent of the Architect. The contractor is responsible for checking and verifying all notes and dimensions and providing a report of discrepancies to the Architect and issuing clarification prior to commencing work.