




1 SECTION DETAIL - PRECAST PANEL AT BASE
1:5

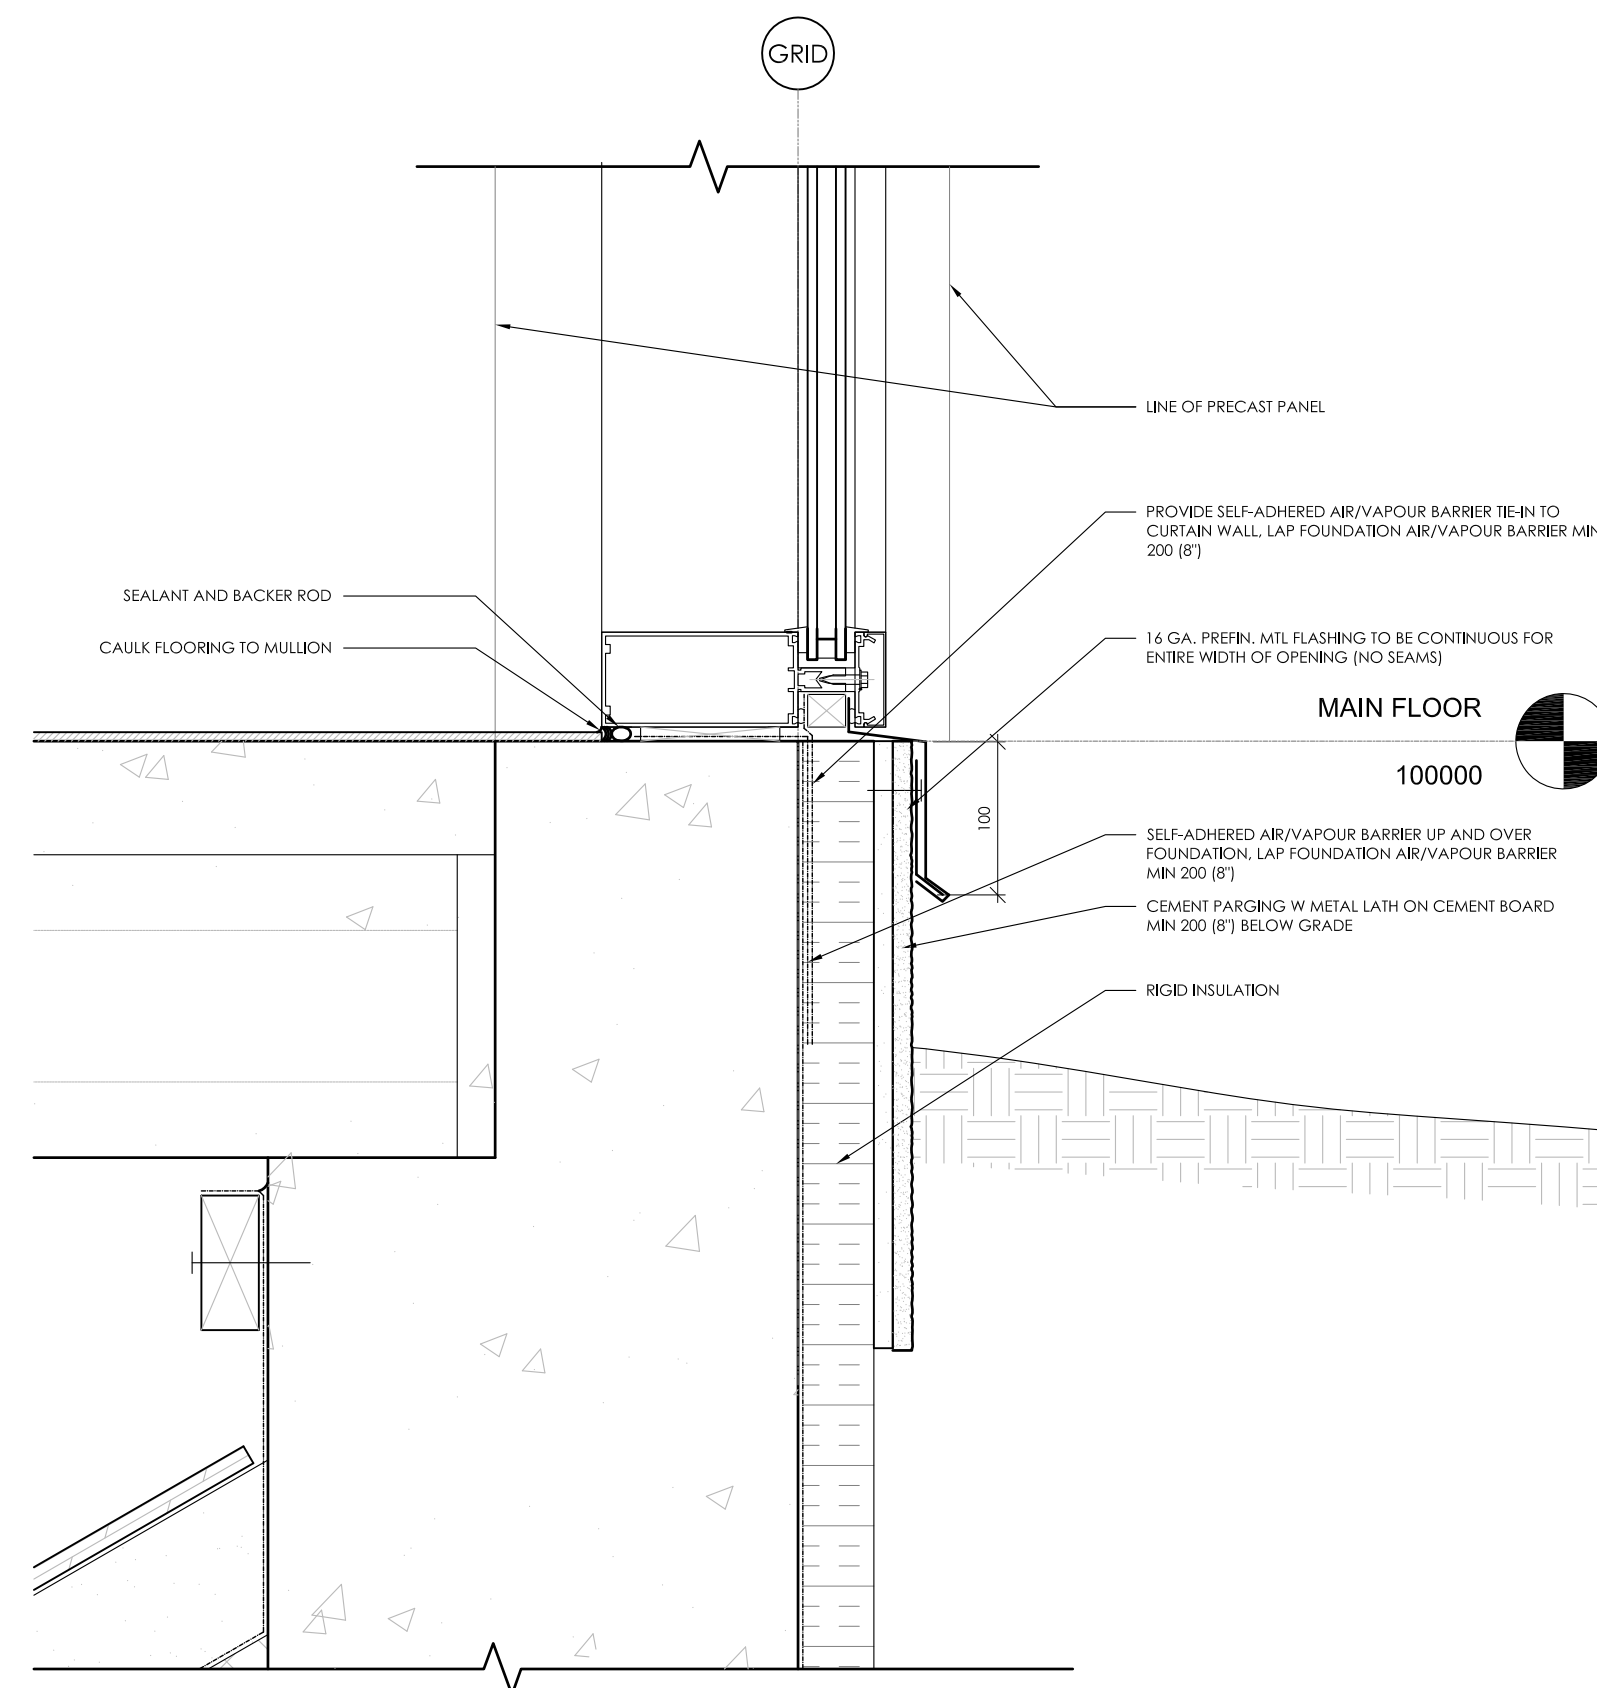


2 SECTION DETAIL - CURTAIN WALL AT BASE
1:5

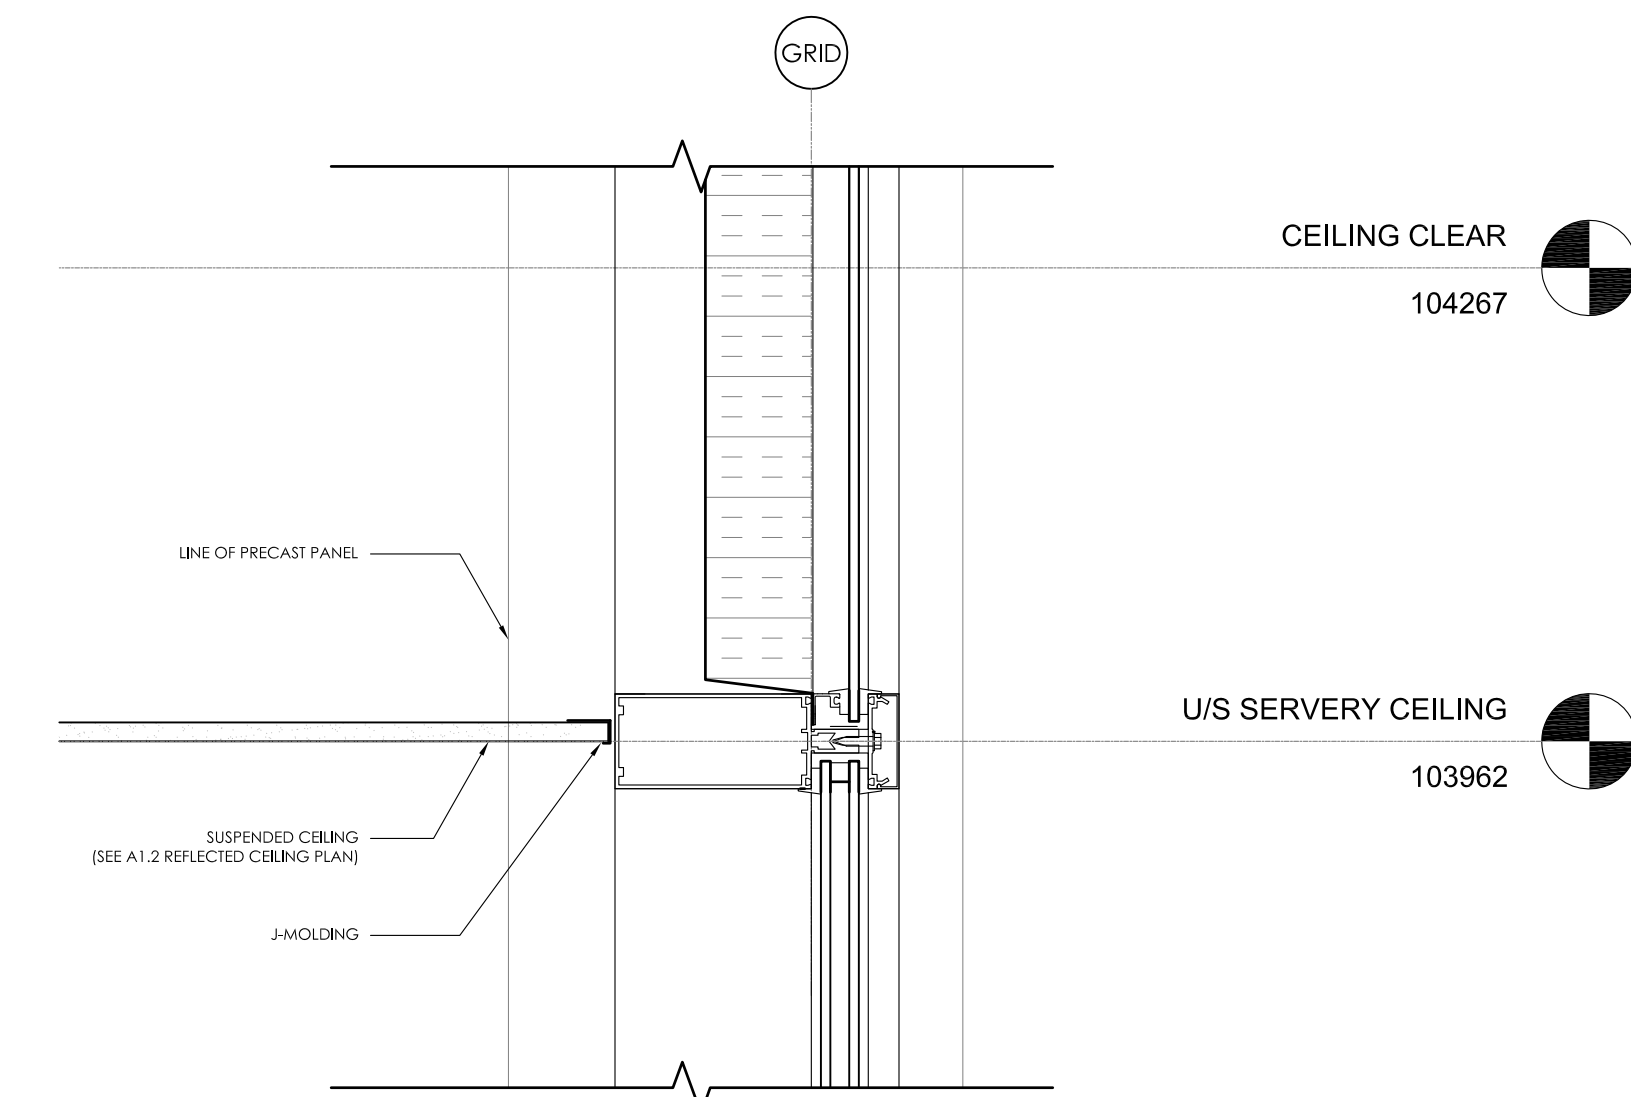


5 SECTION DETAIL - CEILING PERIMETER AT CURTAIN WALL
1:5

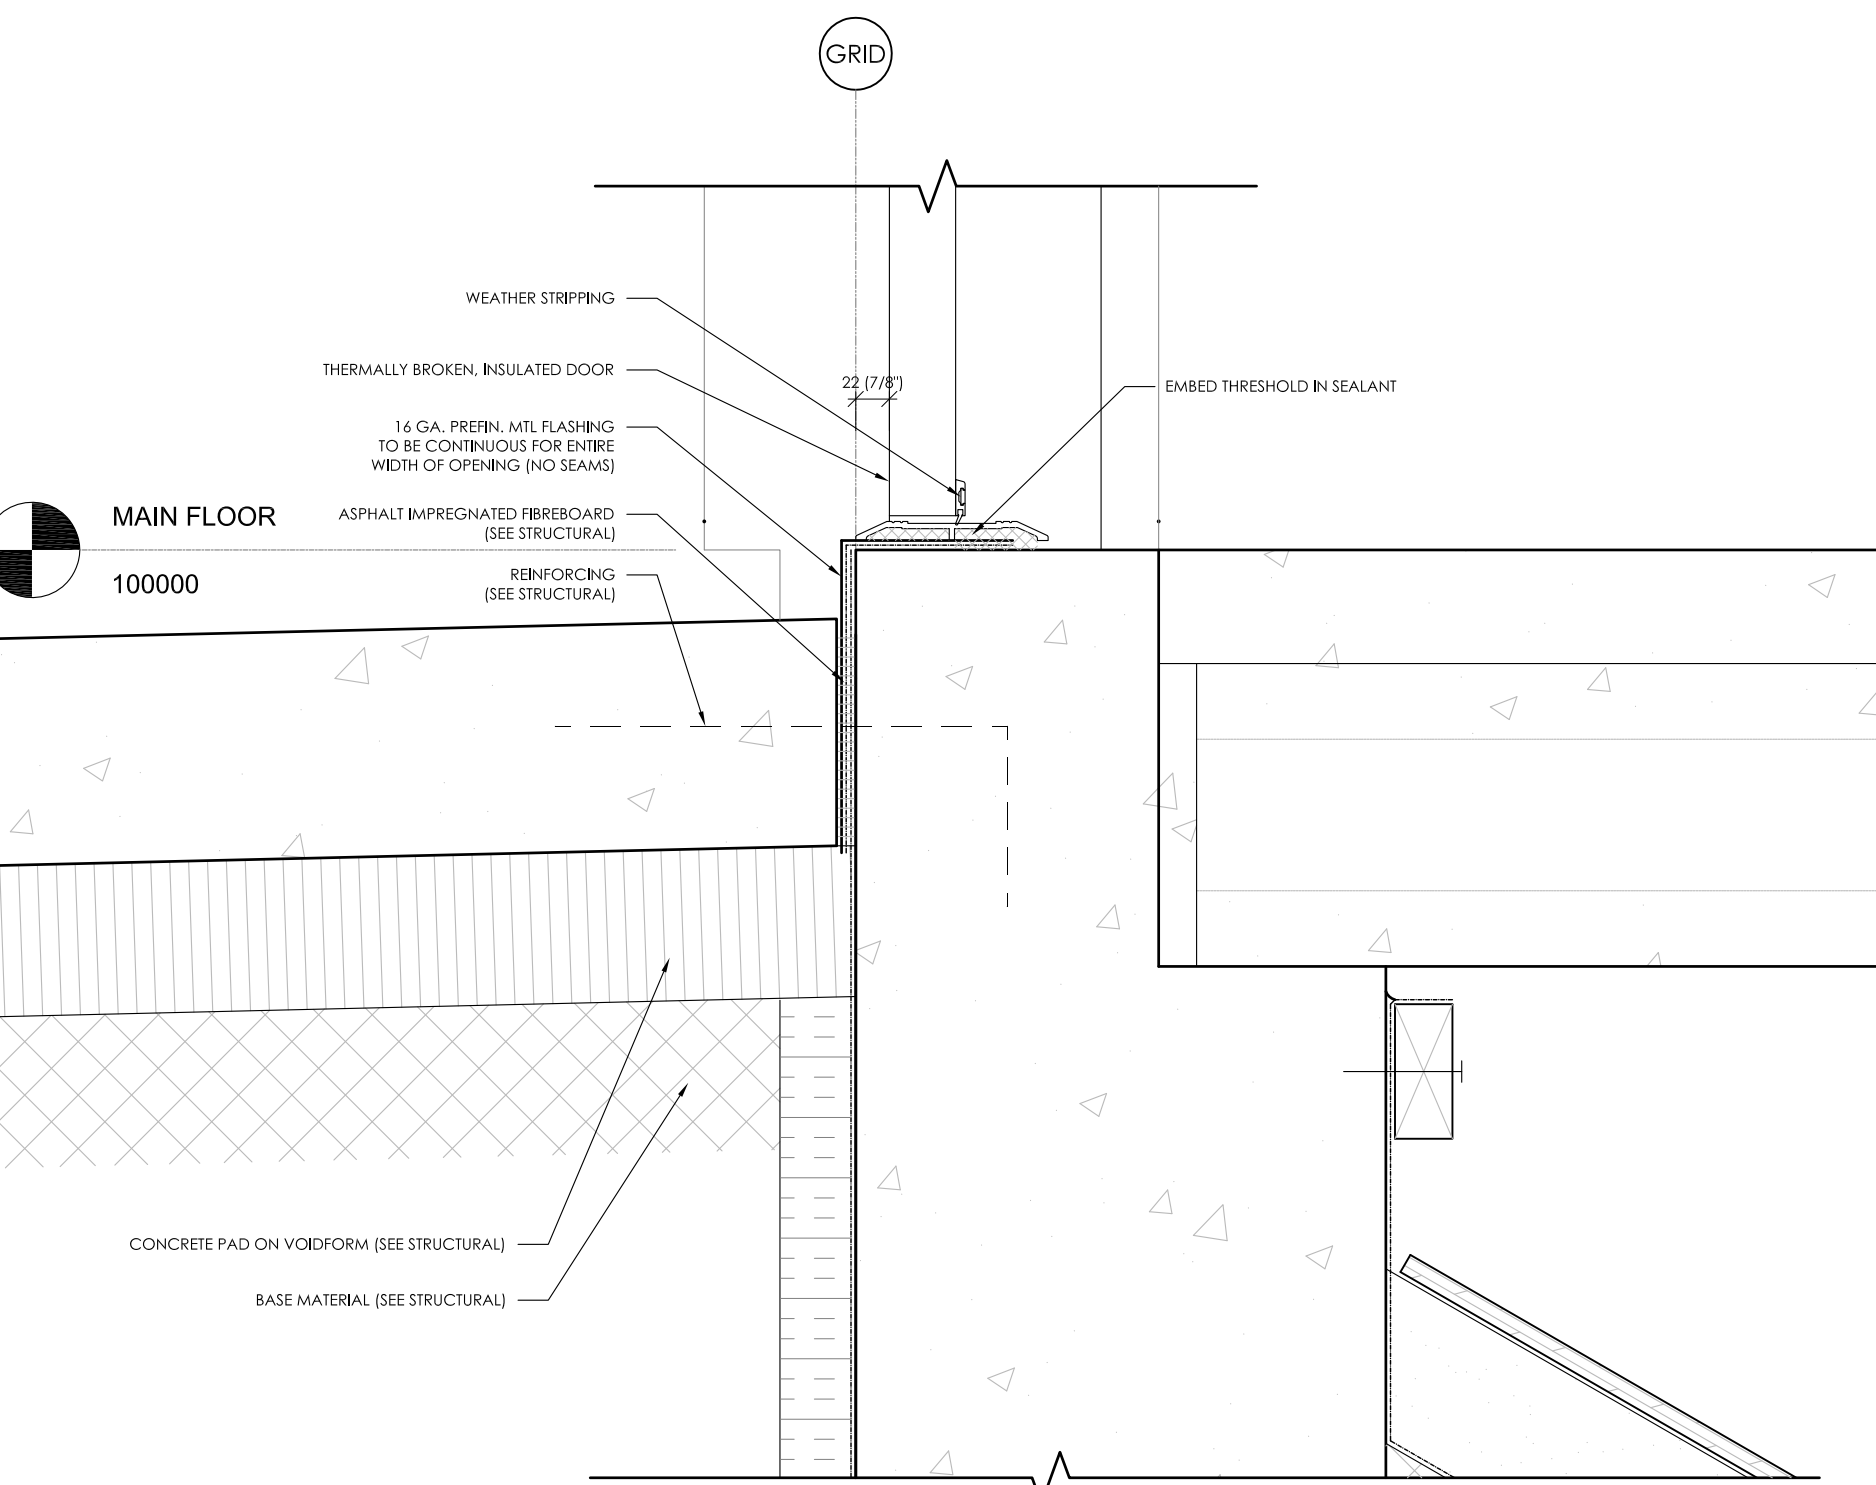


3 SECTION DETAIL - MECHANICAL DOOR SILL
1:5

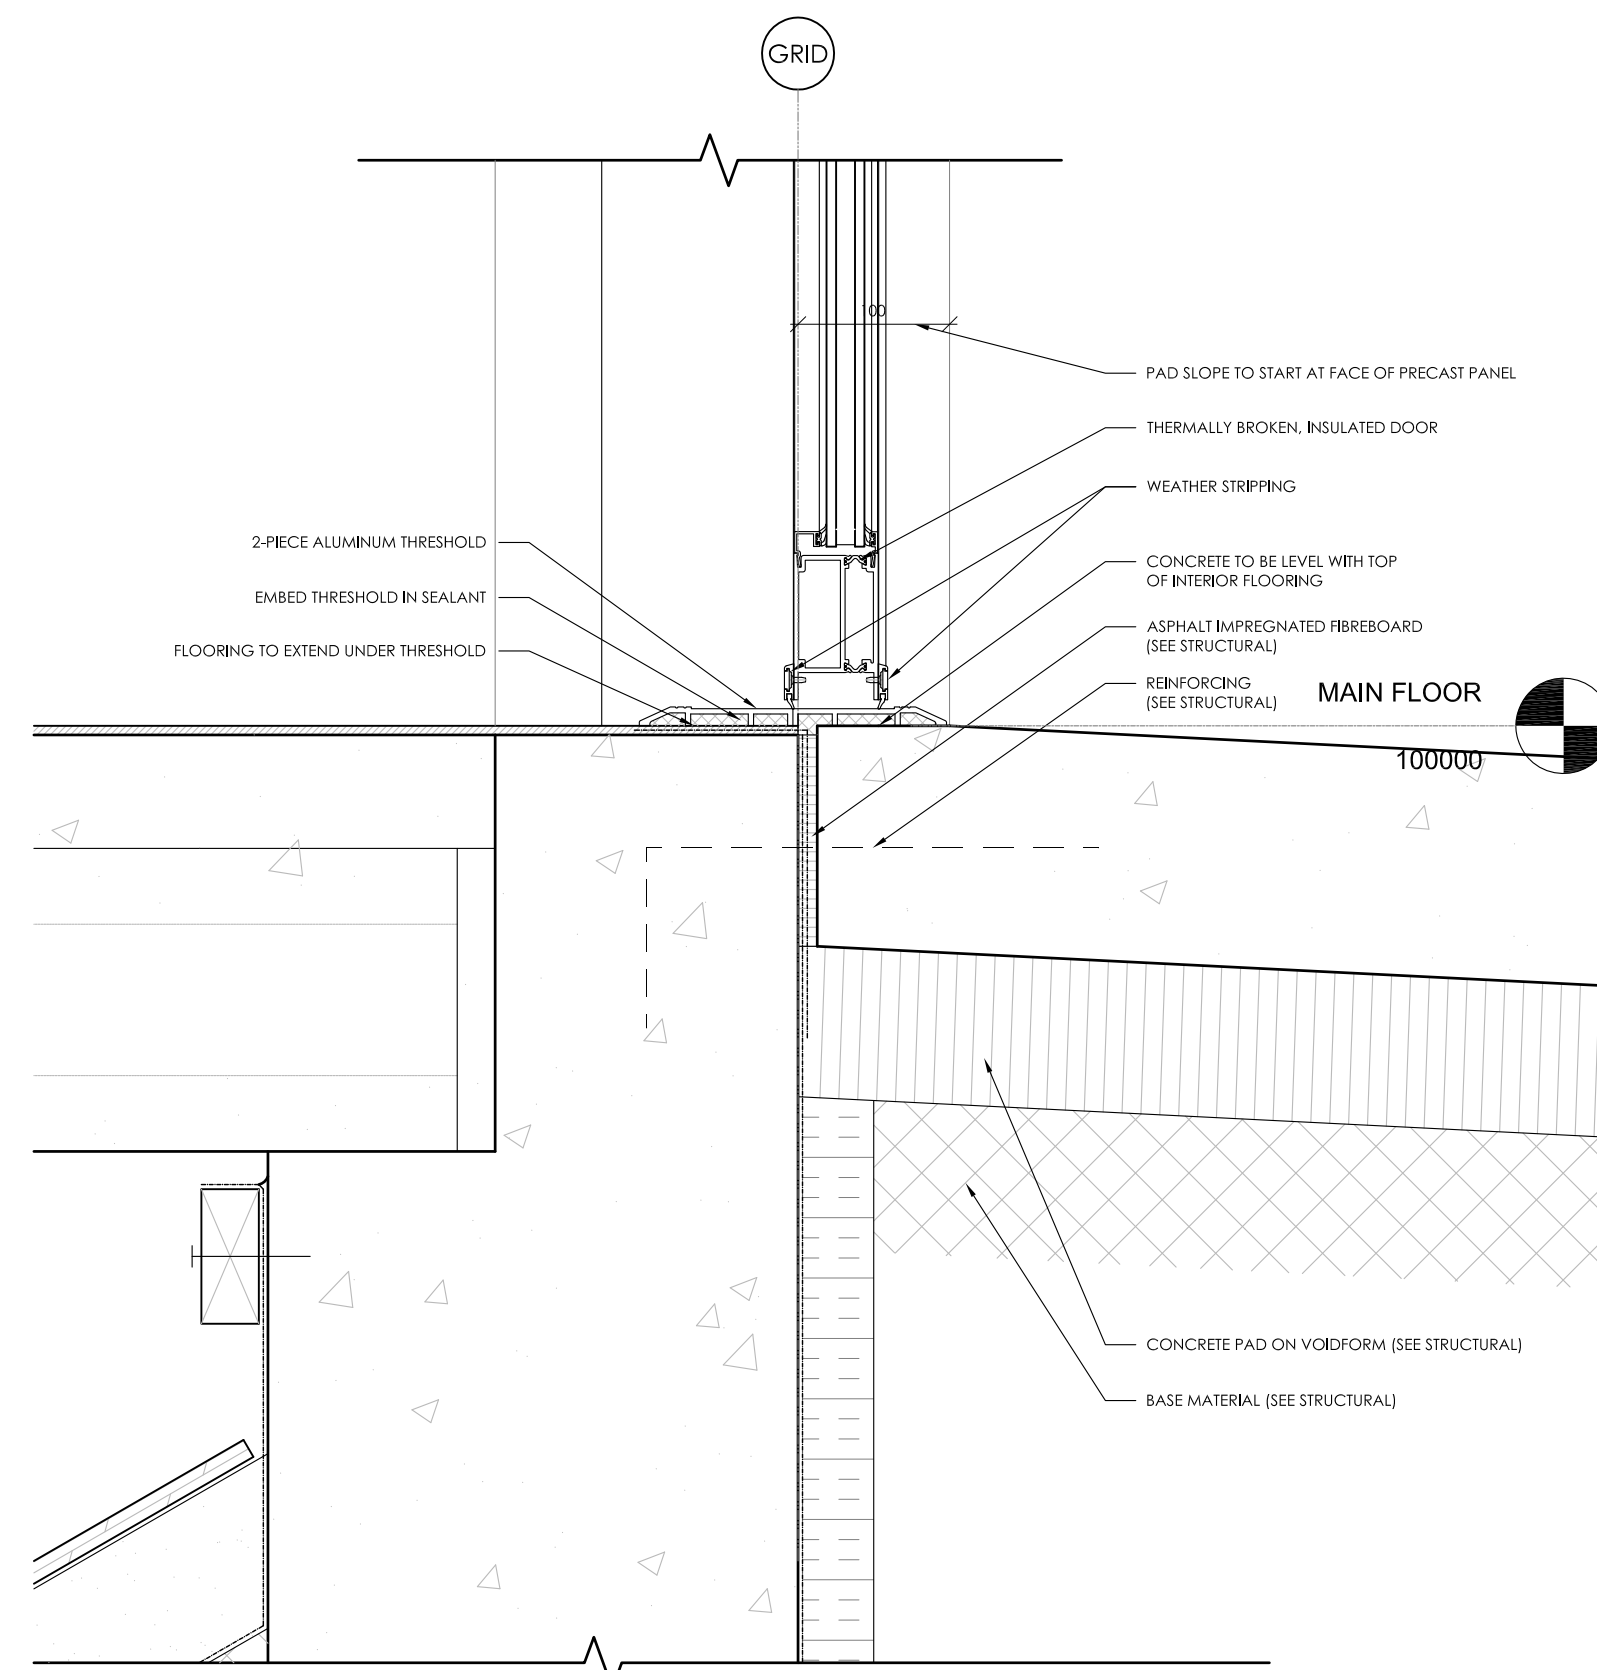


4 SECTION DETAIL - CURTAIN WALL AT DOOR SILL
1:5

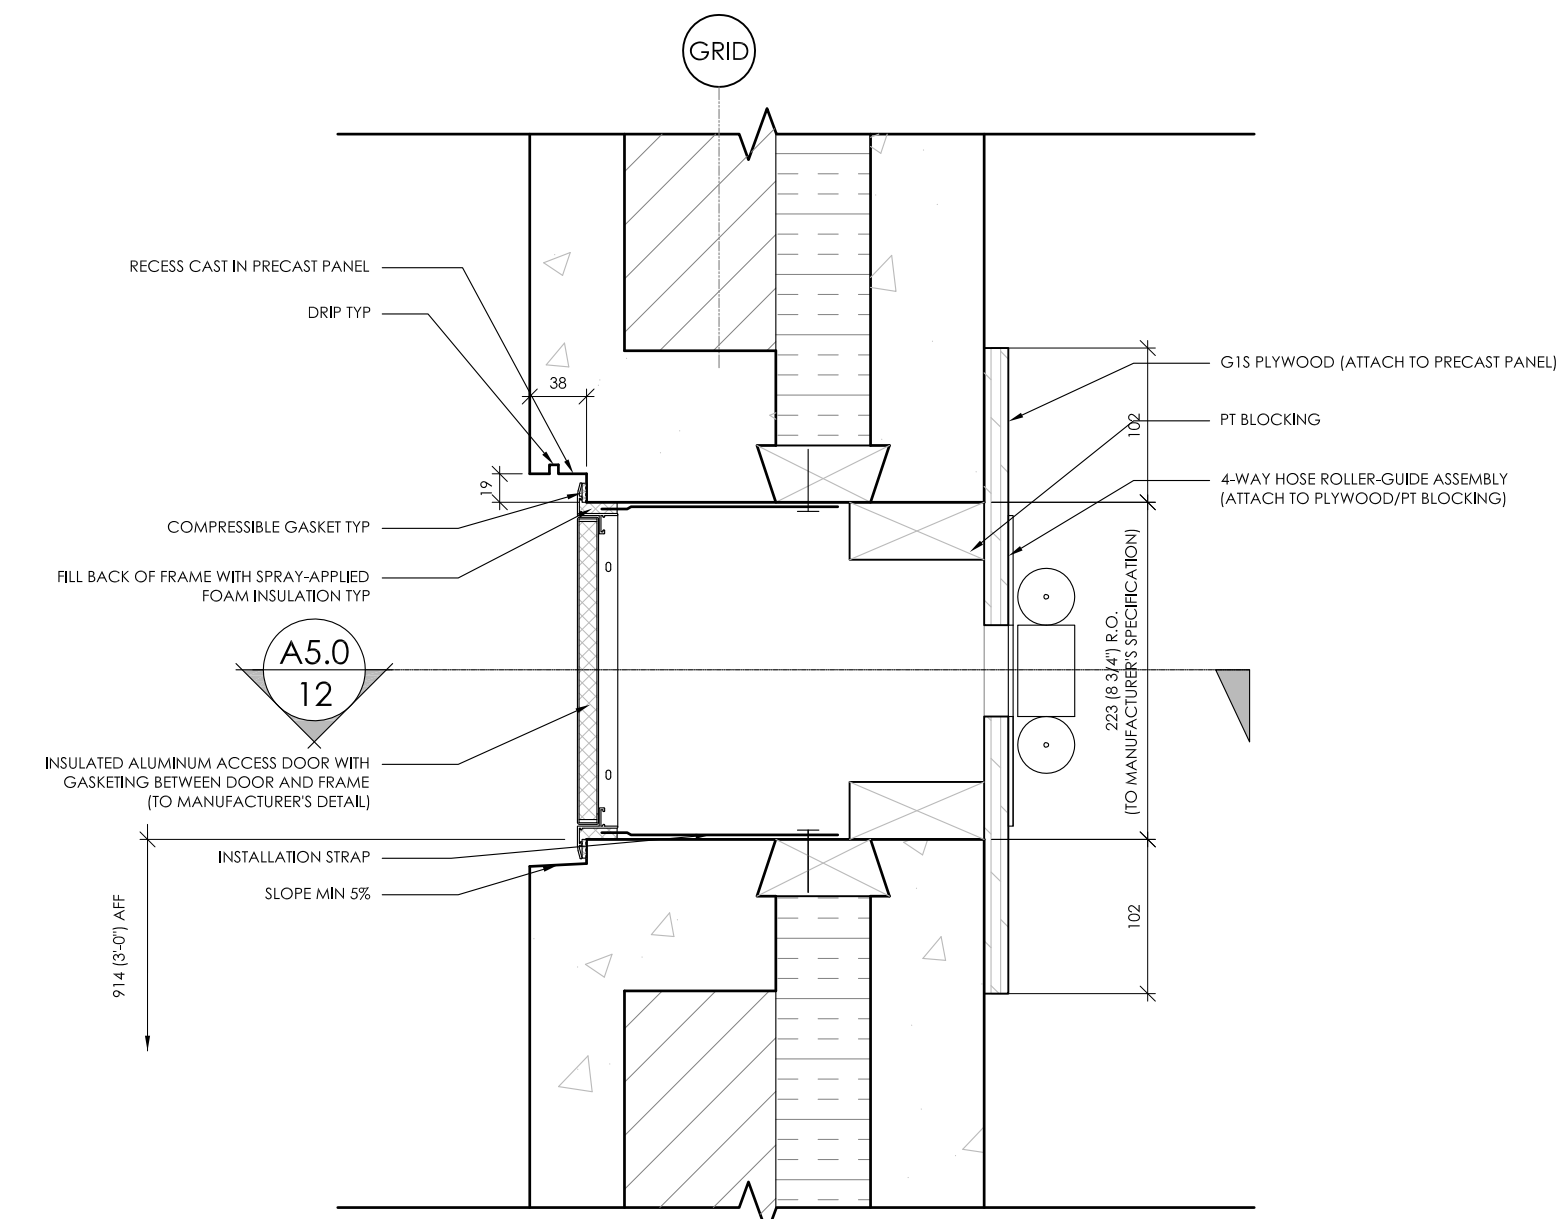

6 SECTION DETAIL - HOSE ACCESS DOOR
1:5

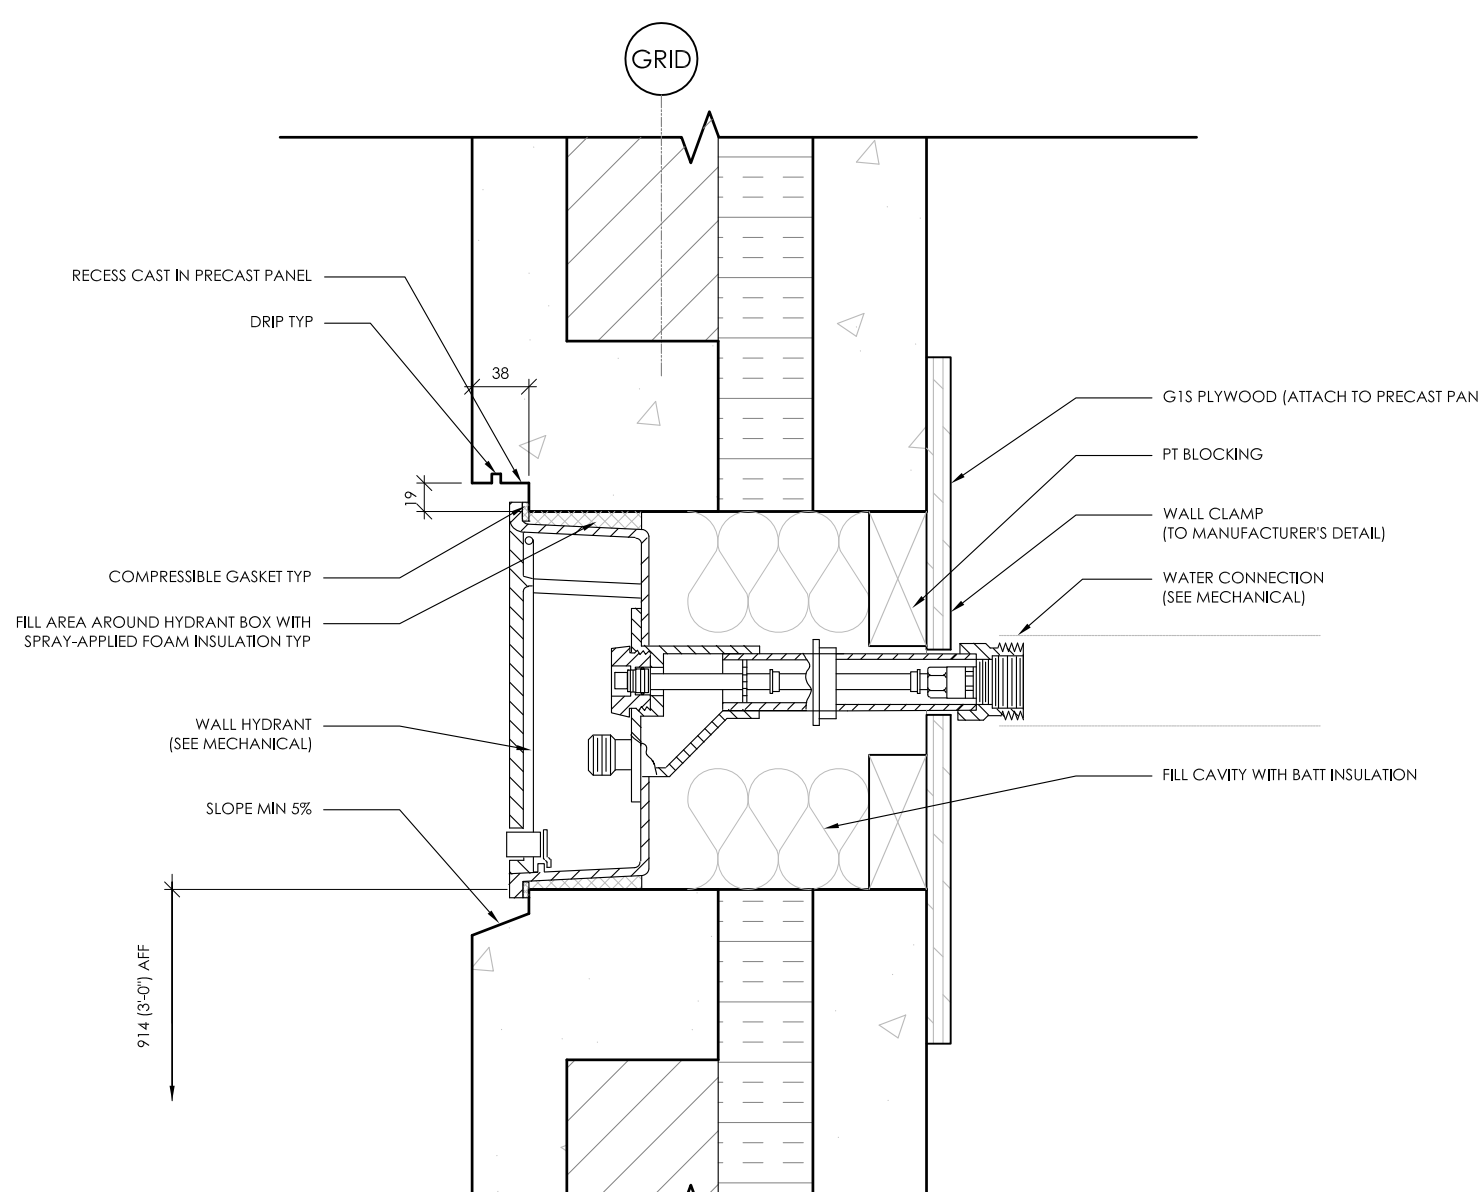

7 SECTION DETAIL - WALL HYDRANT
1:5

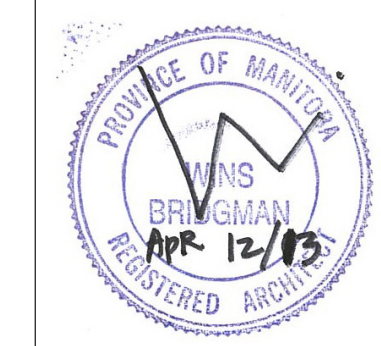

Project:
MAYFAIR RECREATION CENTRE

Project Number: 2011-112
Bid Opportunity Number: 556-2012

Drawing Title:
SECTION DETAILS

#	Issue/Revision	Date
1	60% REVIEW	AUG 16 2012
2	60% REISSUE REVIEW	NOV 26 2012
3	90% REVIEW	MAR 6 2013
4	ISSUED FOR TENDER	APR 12 2013

Sheet No: **A4.3**

This drawing is property of the architect and cannot be reproduced or used without the consent of the architect. The contractor is responsible for checking and verifying all notes and dimensions and providing all necessary details to the architect and securing clarification prior to commencing work.