




**1 RAMP**  
L13 SCALE - 1:20

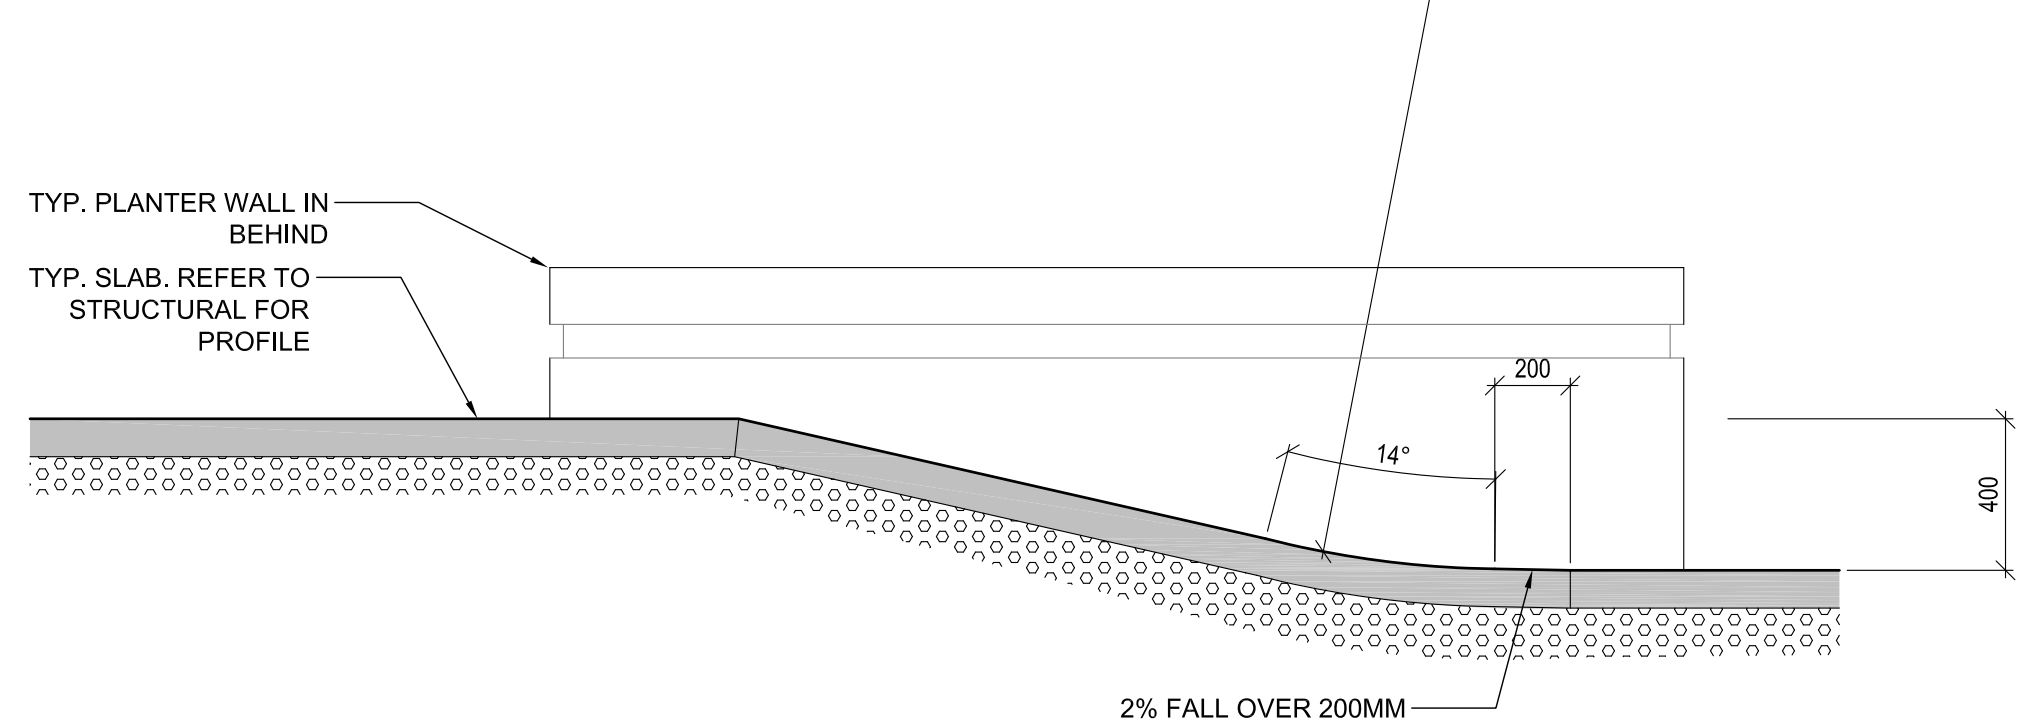


**2 BANK TYP.**  
L13 SCALE - 1:20

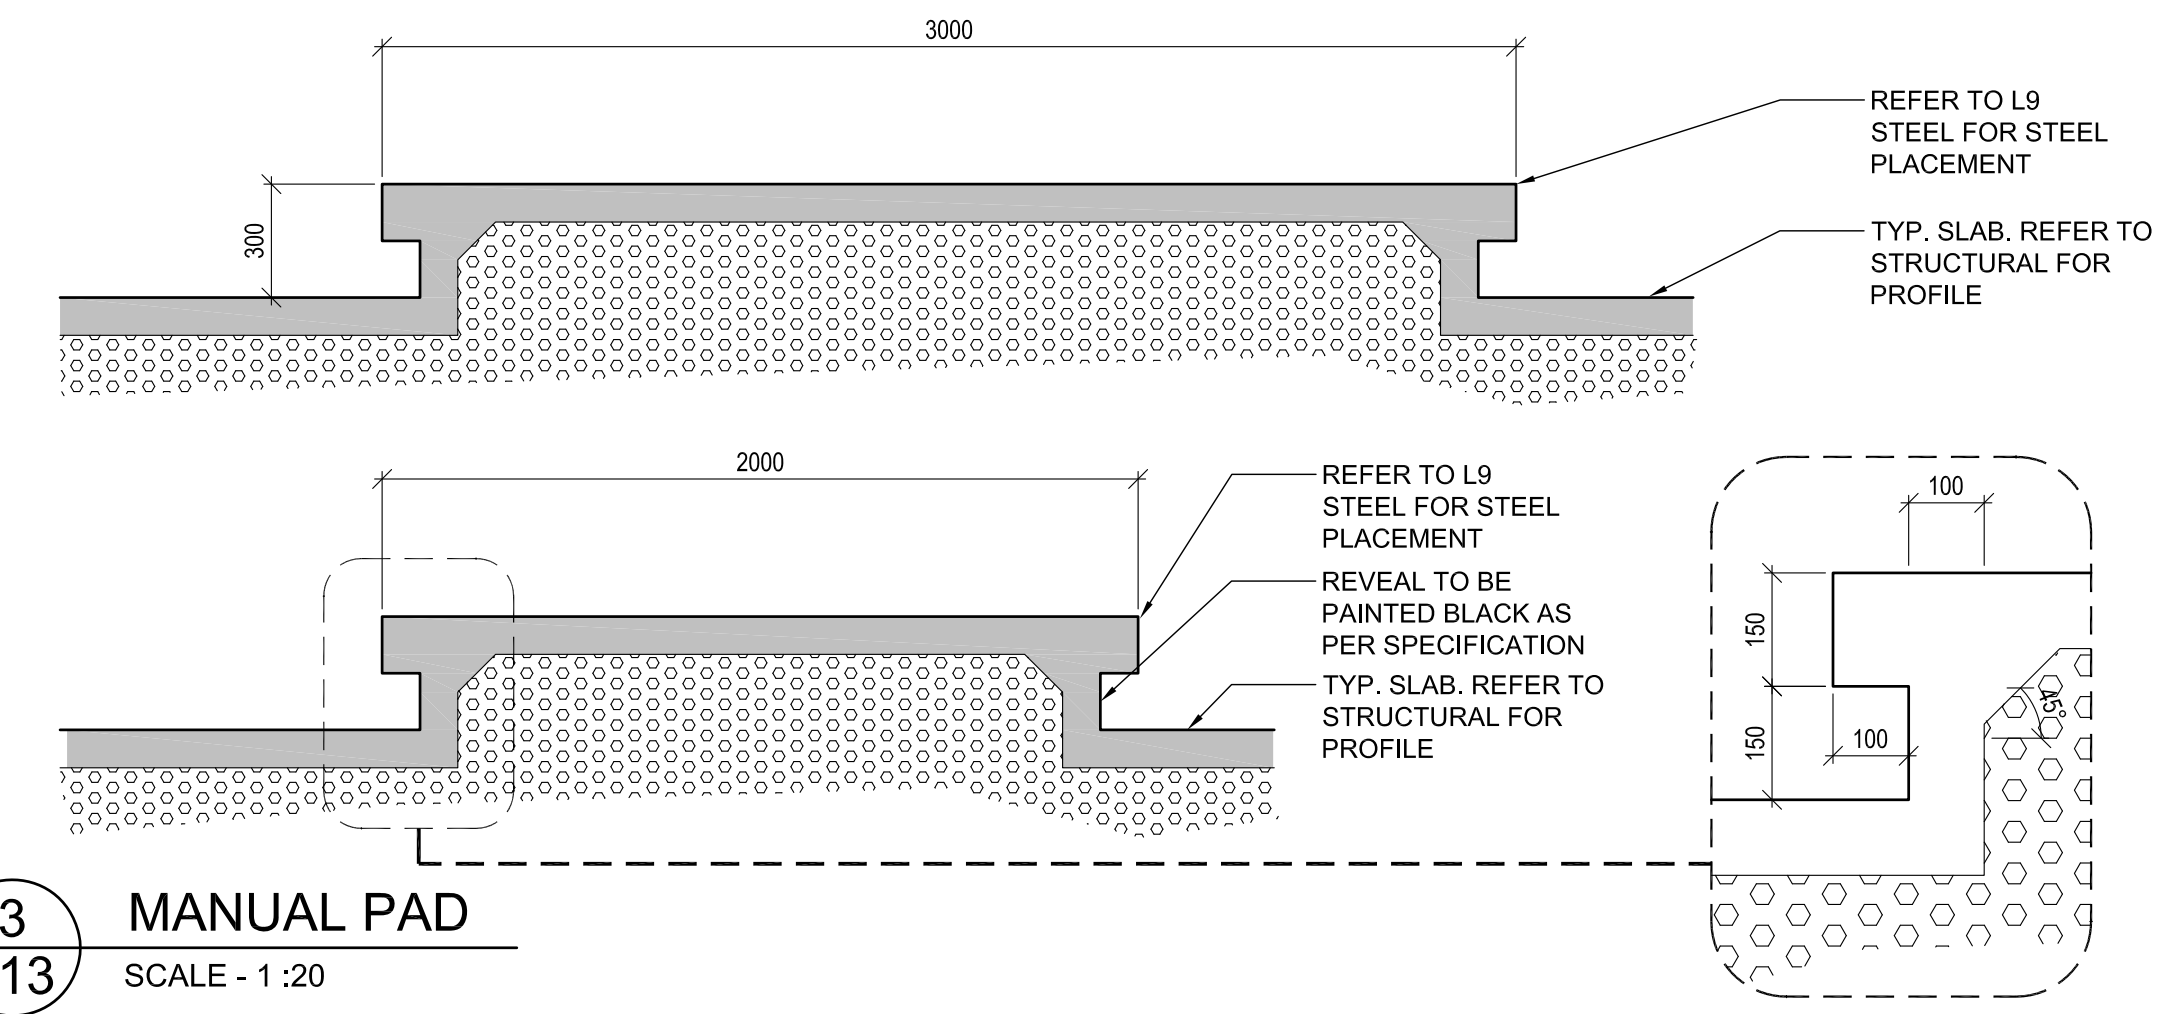


**3 MANUAL PAD**  
L13 SCALE - 1:20

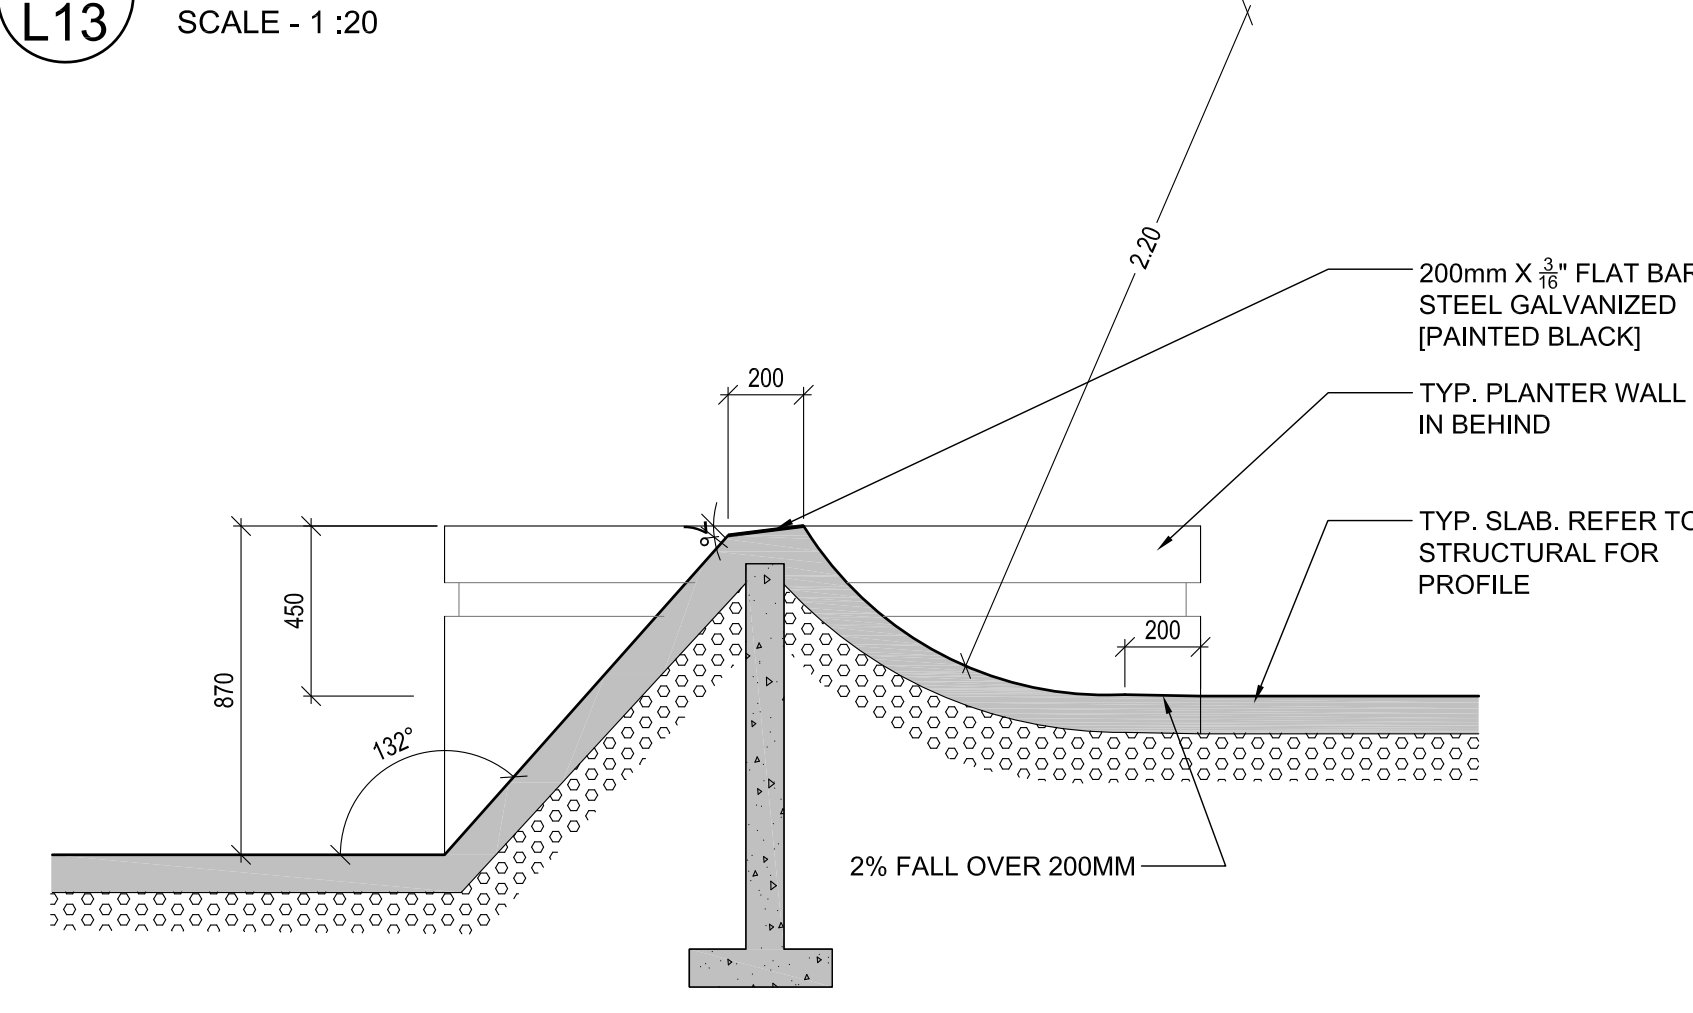


**4 TRANSITION TO BANK**  
L13 SCALE - 1:20

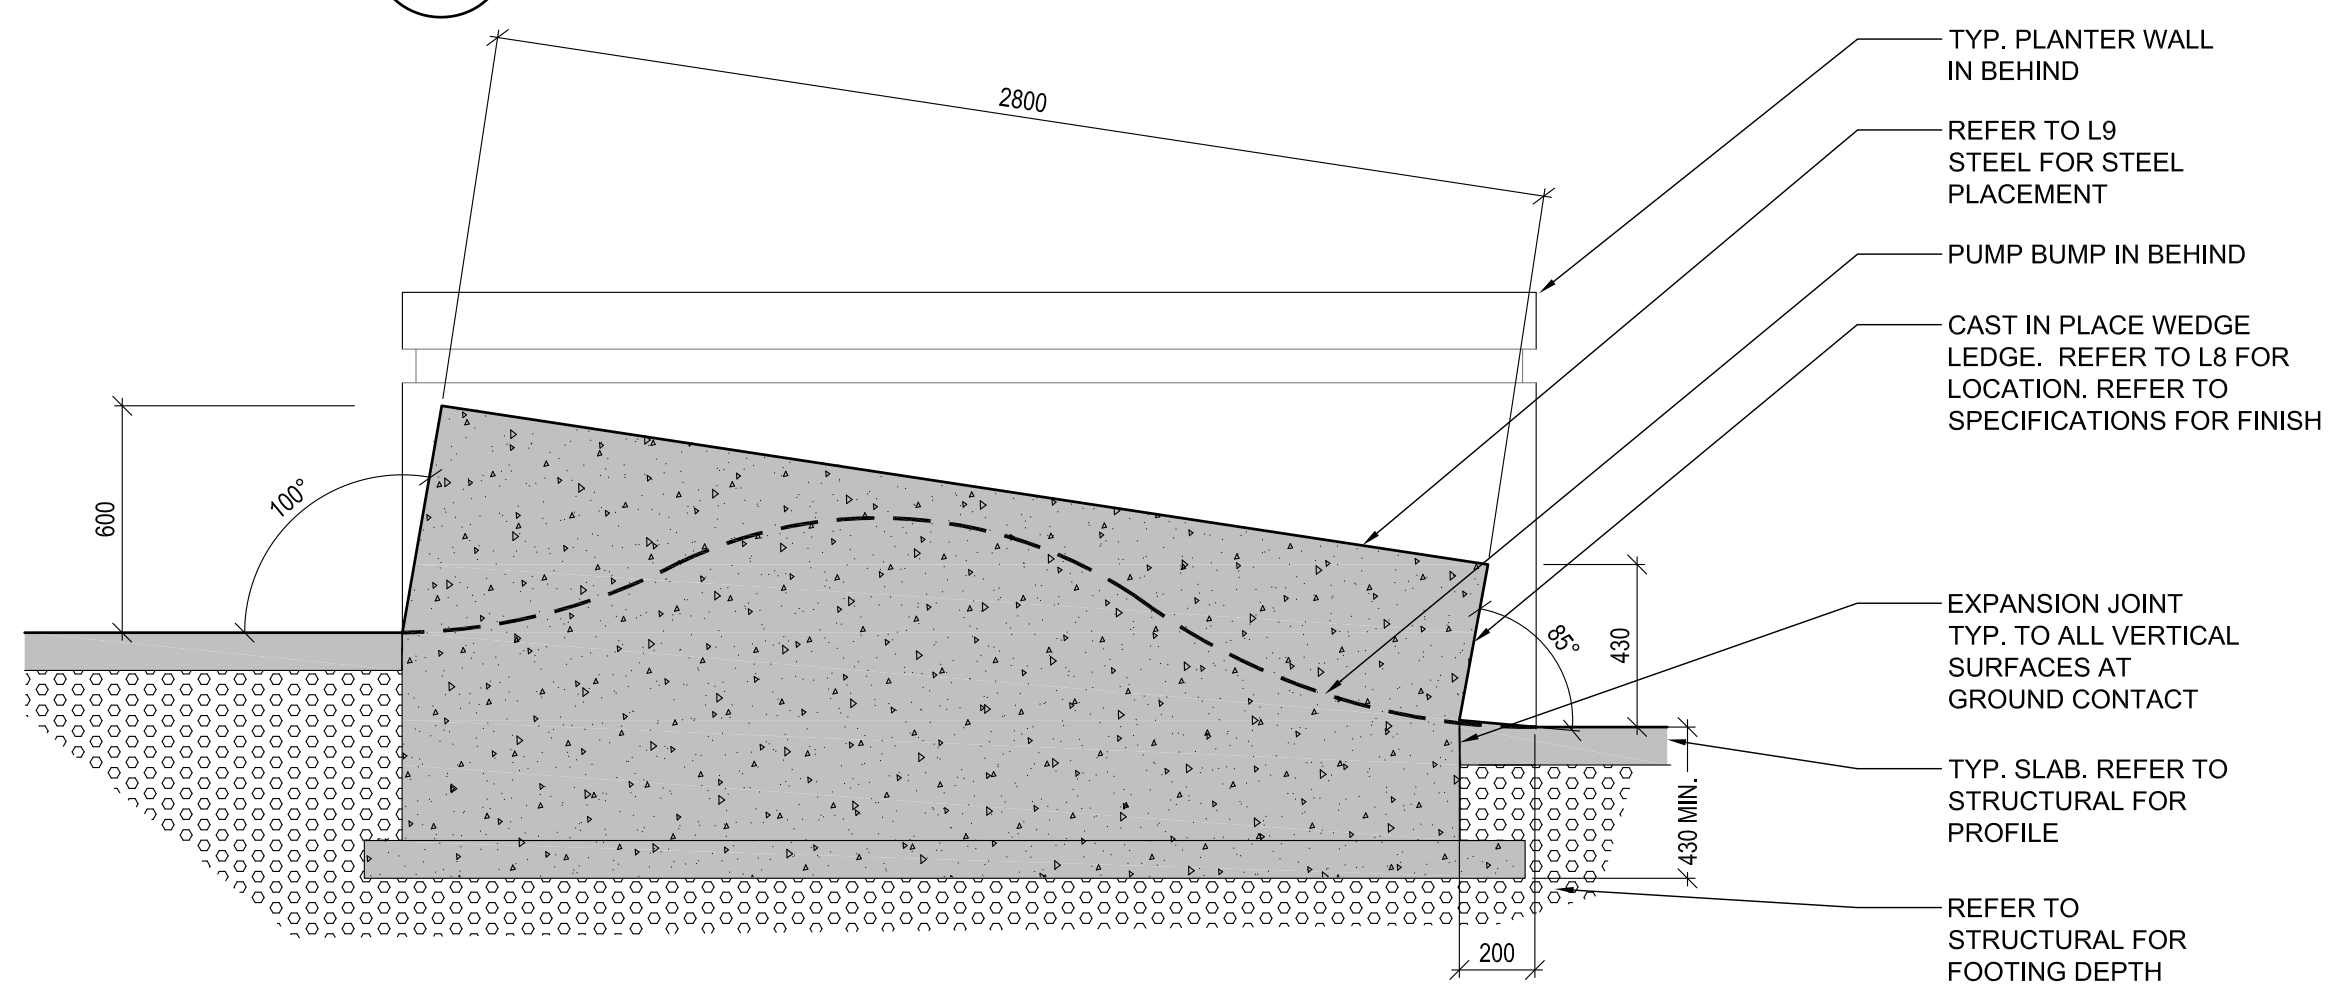


**5 WEDGE LEDGE**  
L13 SCALE - 1:20

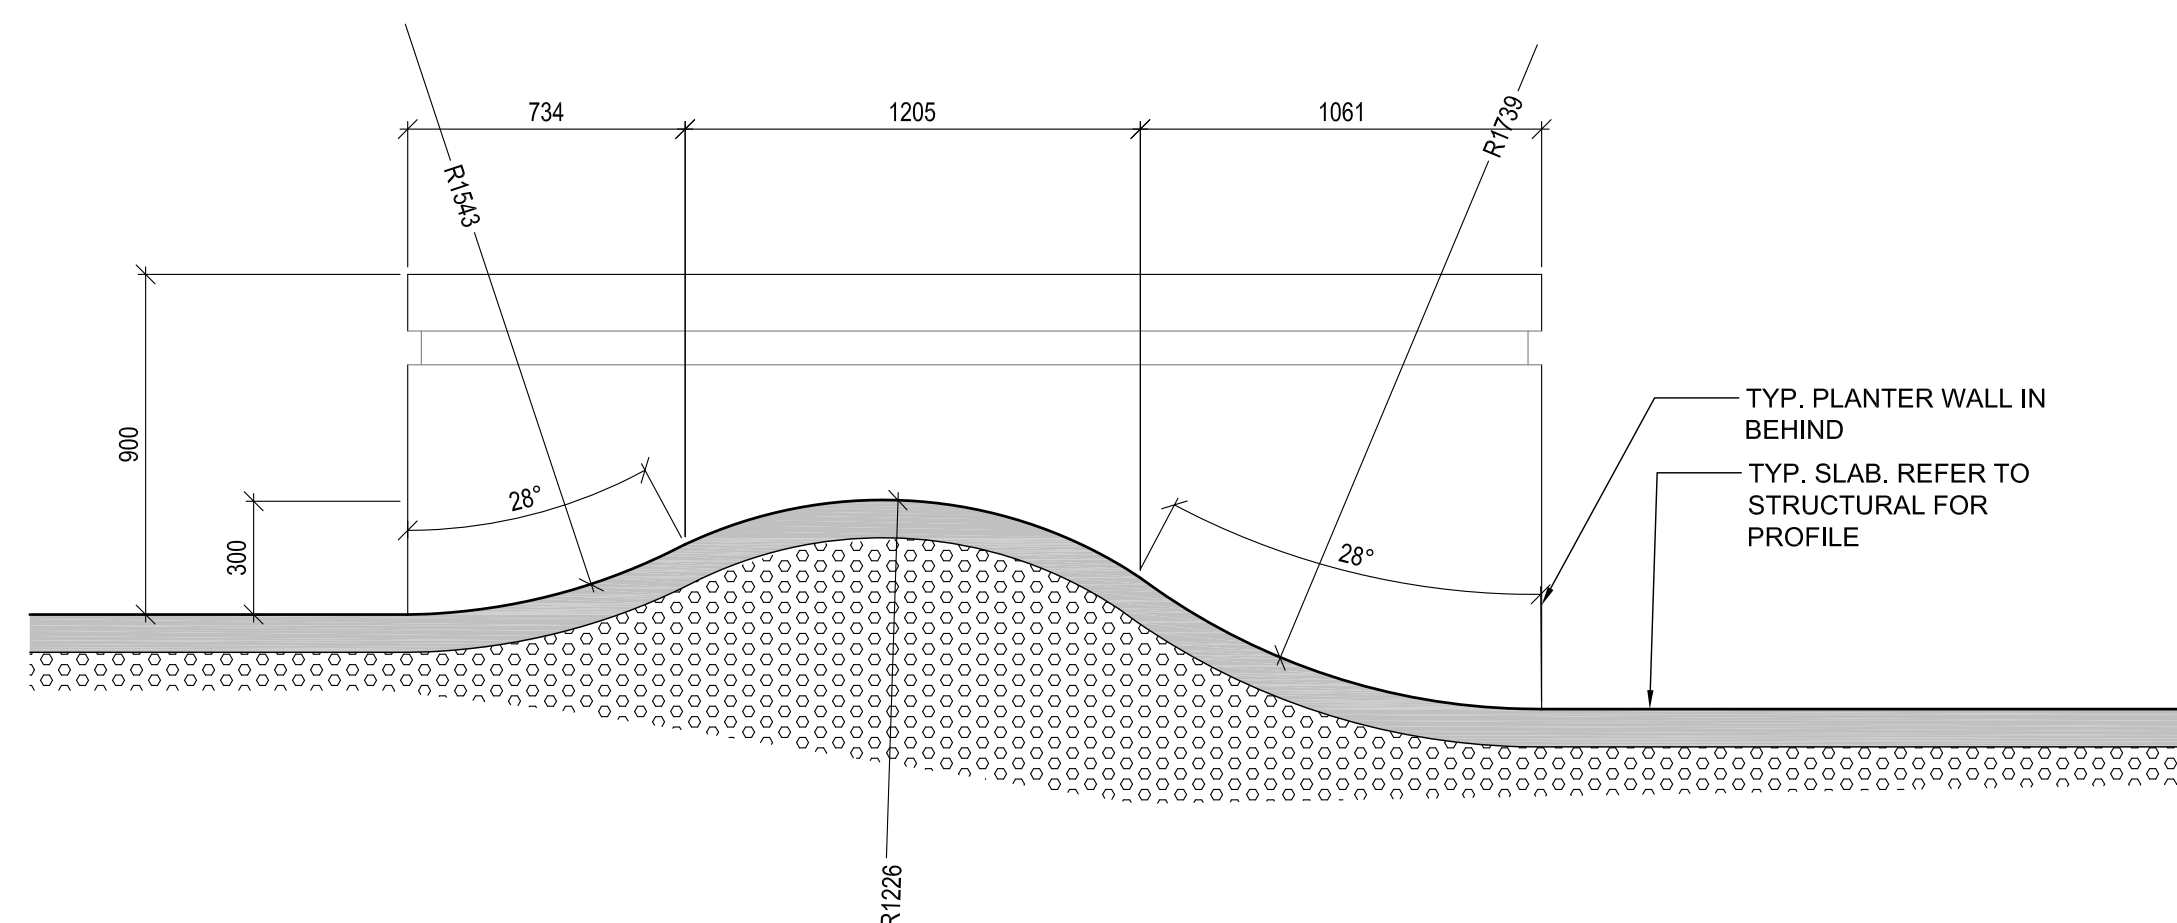


**6 PUMP BUMP**  
L13 SCALE - 1:20

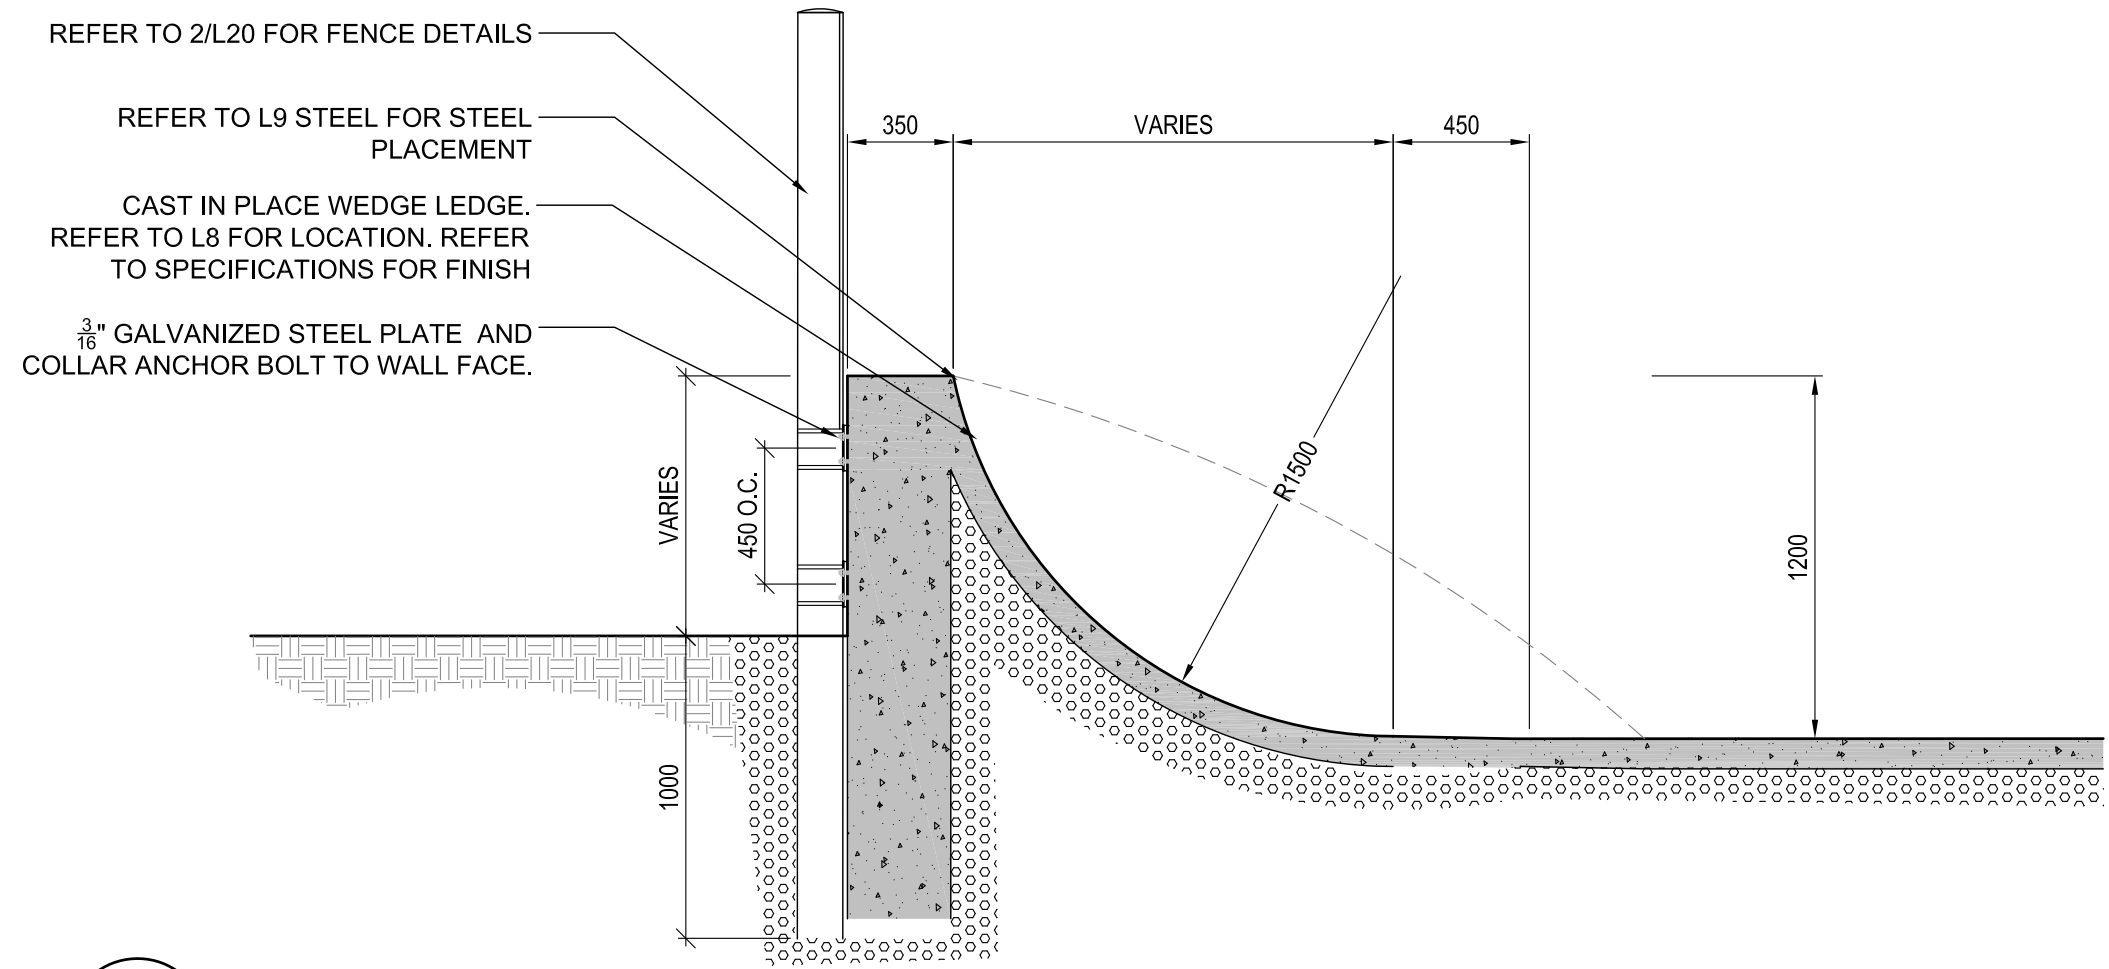


**7 CRESCENT BOWL**  
L13 SCALE - 1:25

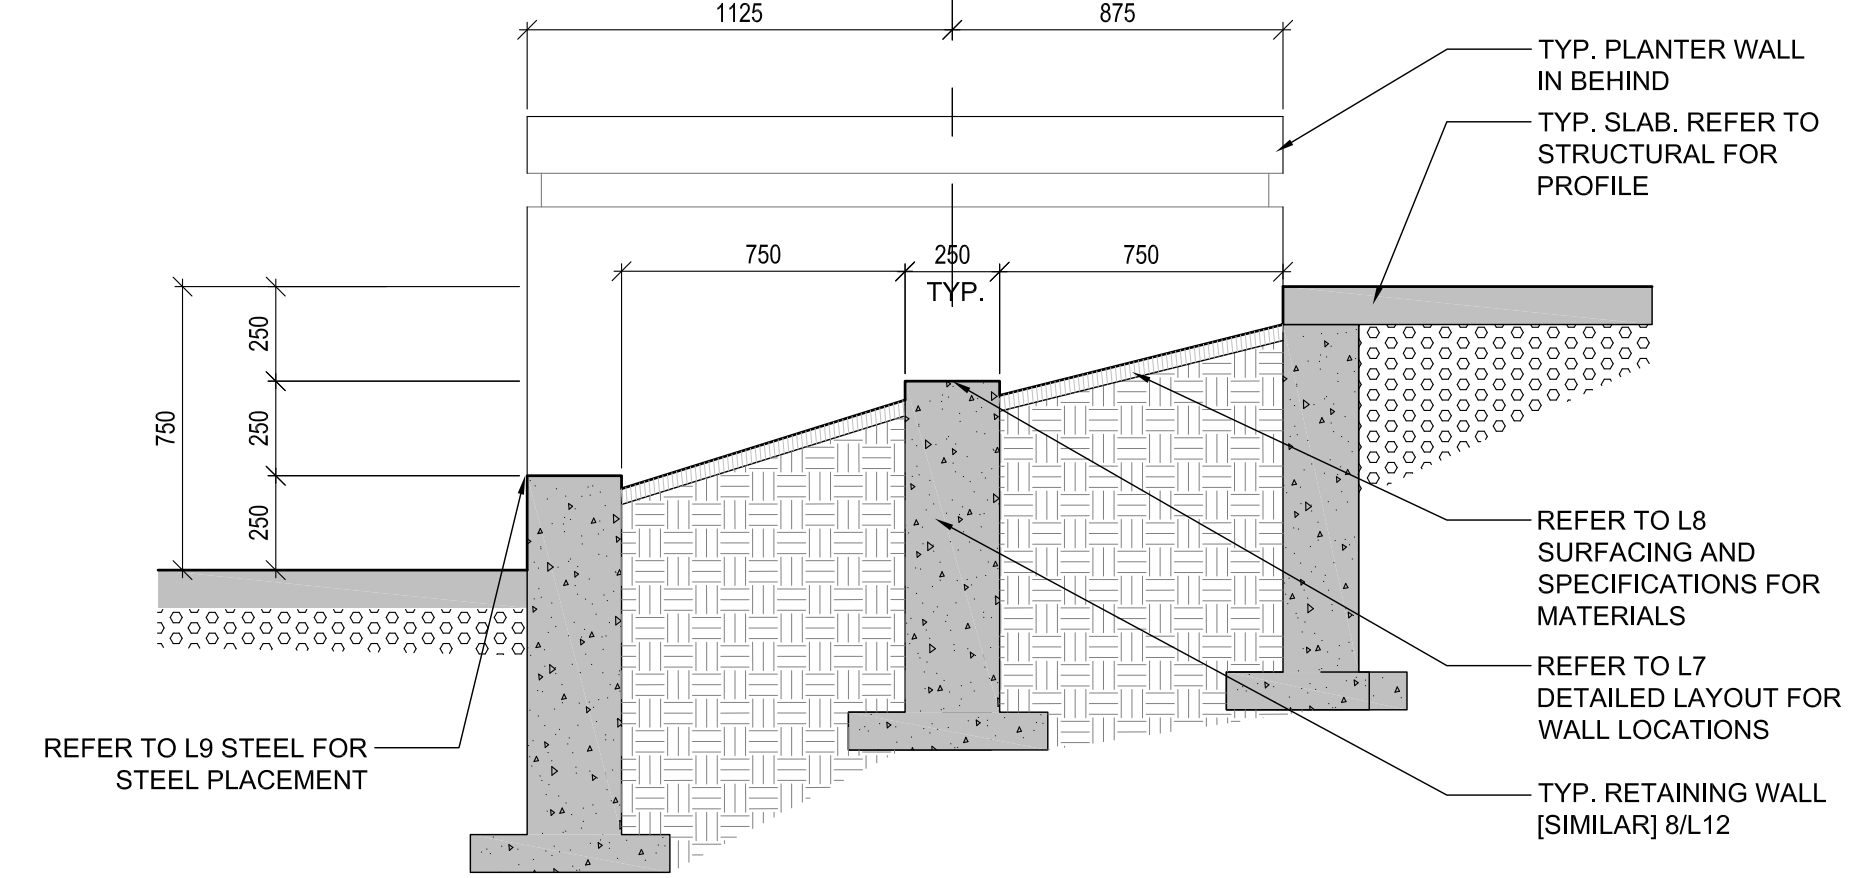

**8 BIG 3 GAP**  
L13 SCALE - 1:20

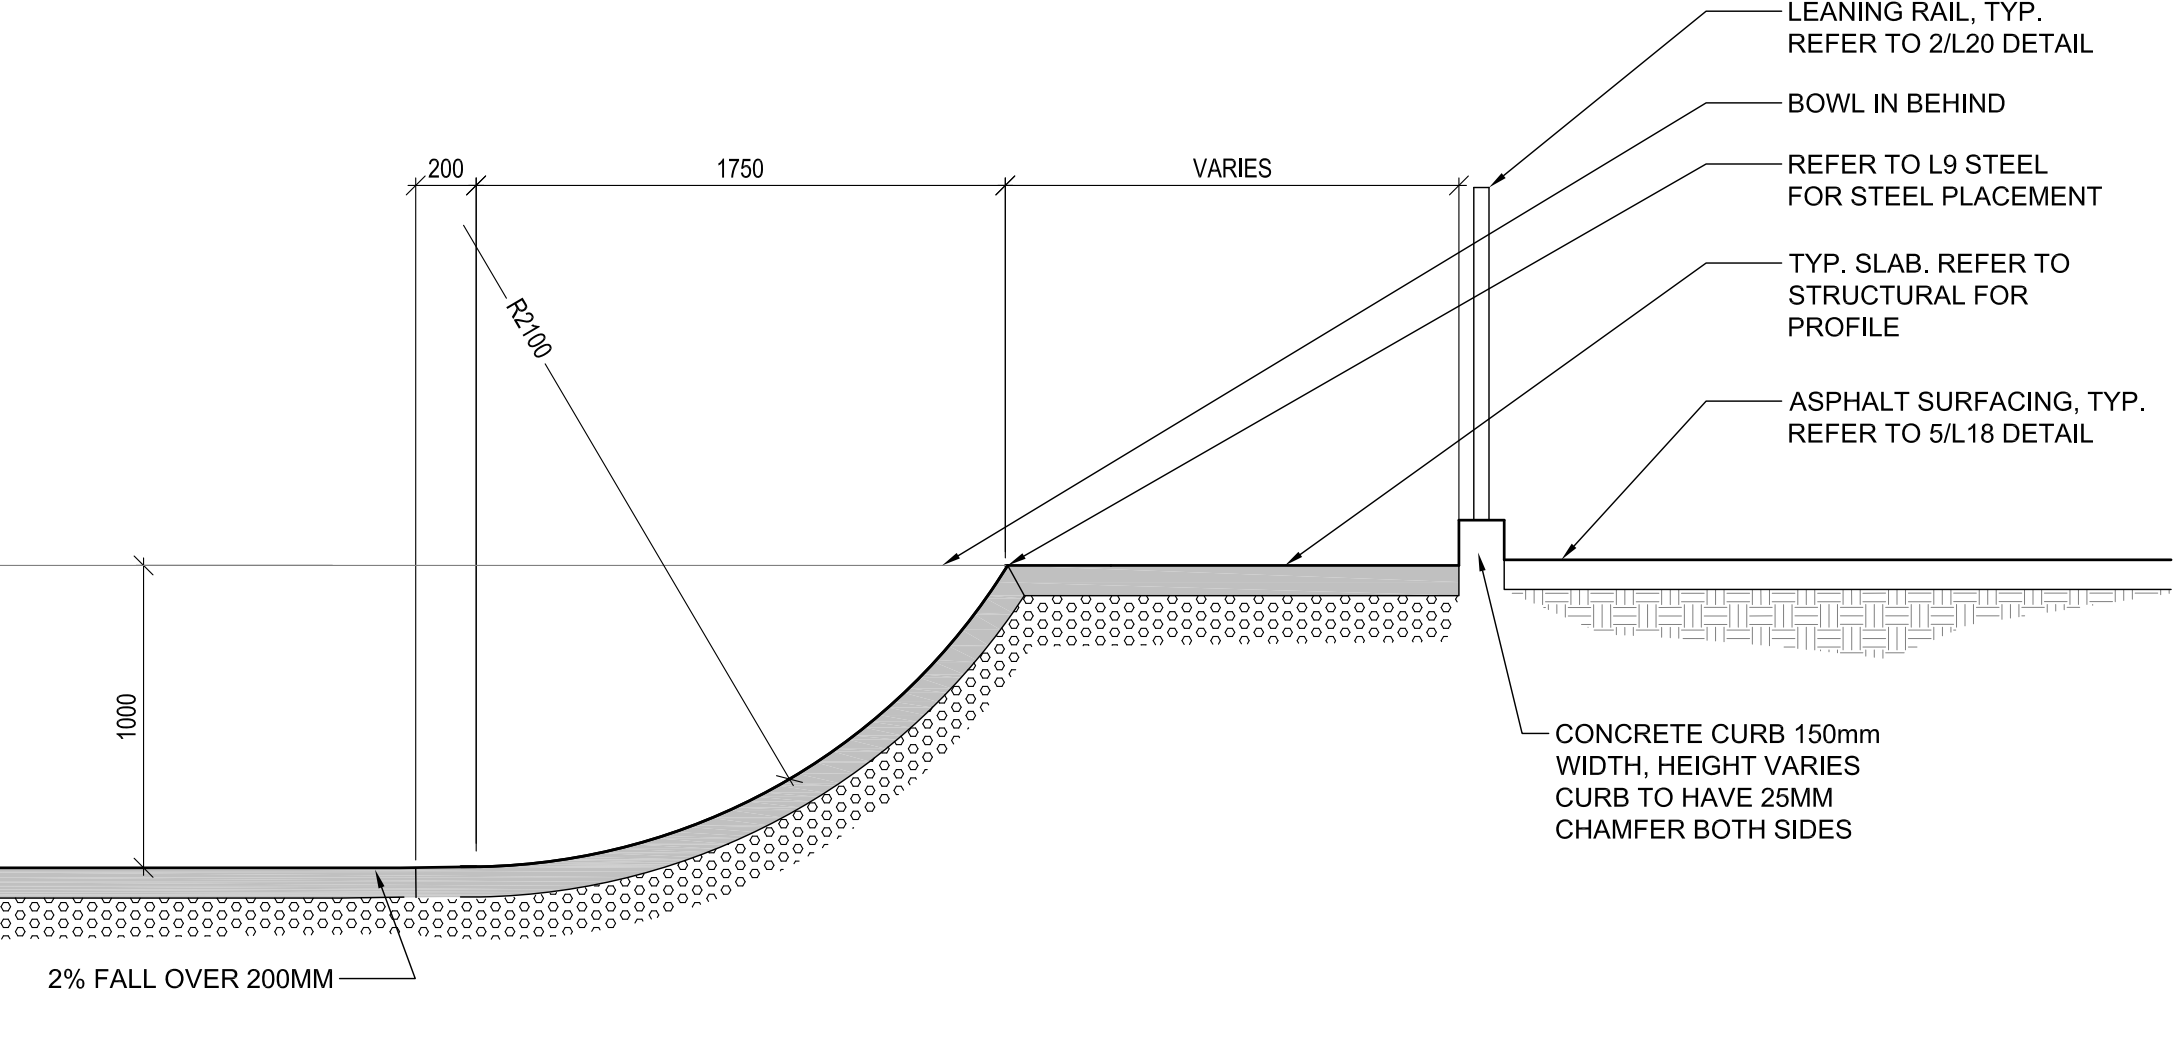

**10 BOWL**  
L13 SCALE - 1:25

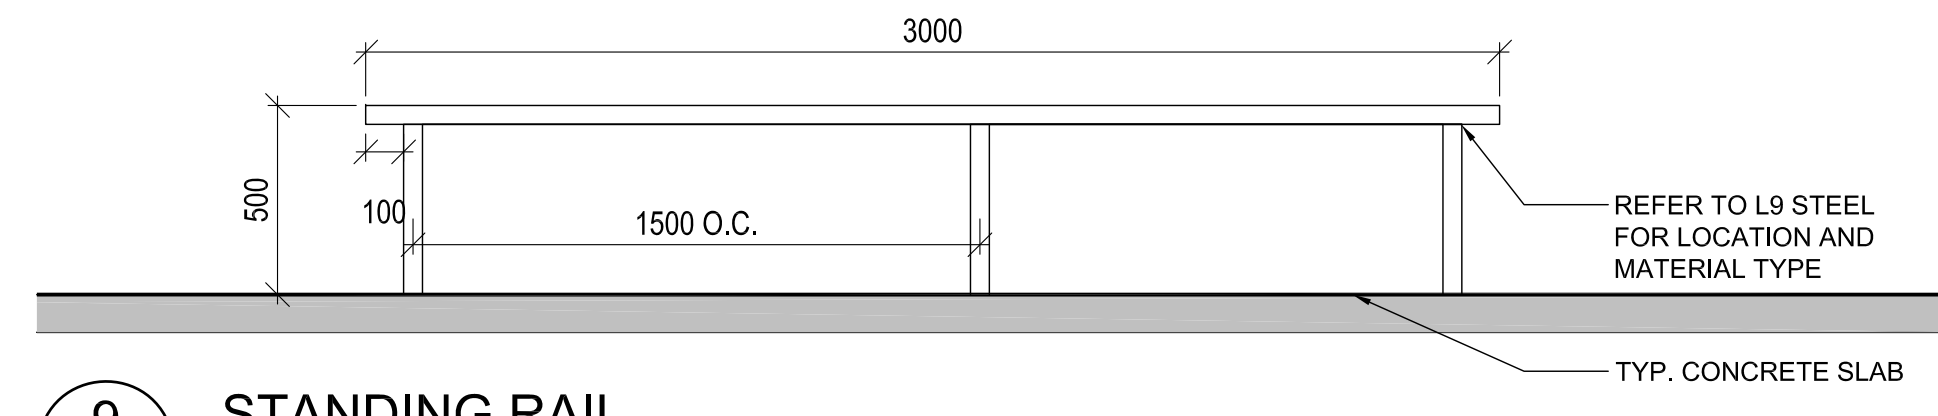

**9 STANDING RAIL**  
L13 SCALE - 1:25

NOTES:

ALL POURED IN PLACE CONCRETE PENDING STRUCTURAL REVIEW, REFER TO C-04 (PRELIMINARY)

REV	YY / MM / DD	DESCRIPTION	BY
1	12 / 08 / 18	ISSUED FOR TENDER	DKM
0	12 / 07 / 19	ISSUED FOR TENDER	DKM

SEAL

*Manitoba Association of Landscape Architects*

BERK MURRAY  
Member no. 63

CLIENT

**Winnipeg**

CITY OF WINNIPEG  
PLANNING, PROPERTY AND  
DEVELOPMENT DEPARTMENT  
300 - 65 GARRY ST. R3C 4K4

**SCATLIFF + MILLER + MURRAY Inc.**  
TEL 204 927-3444  
FAX 204 927-3443  
1120 - 201 PORTAGE AVENUE  
WINNIPEG, MB, CANADA

PROJECT		KELVIN RECREATION SITE B.P.C.C.	
TITLE		SKATE PARK DETAILS	
DESIGN	DRAWN	DATE - Y / M / D	SCALE
BS/IT	IT	12/07/19	AS SHOWN
CHECKED	APPROVED	PROJECT NO.	DRAWING NO.
BS	DKM/BS	11-0107-22	L-13