
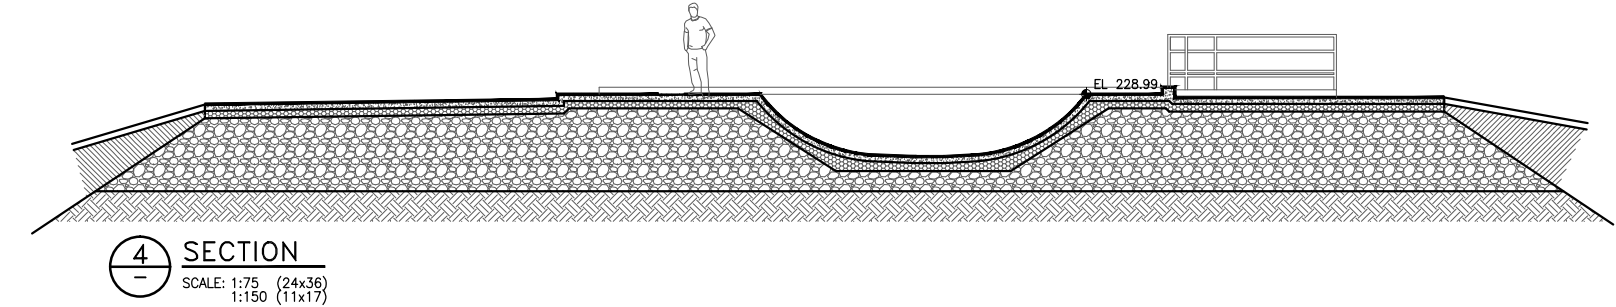
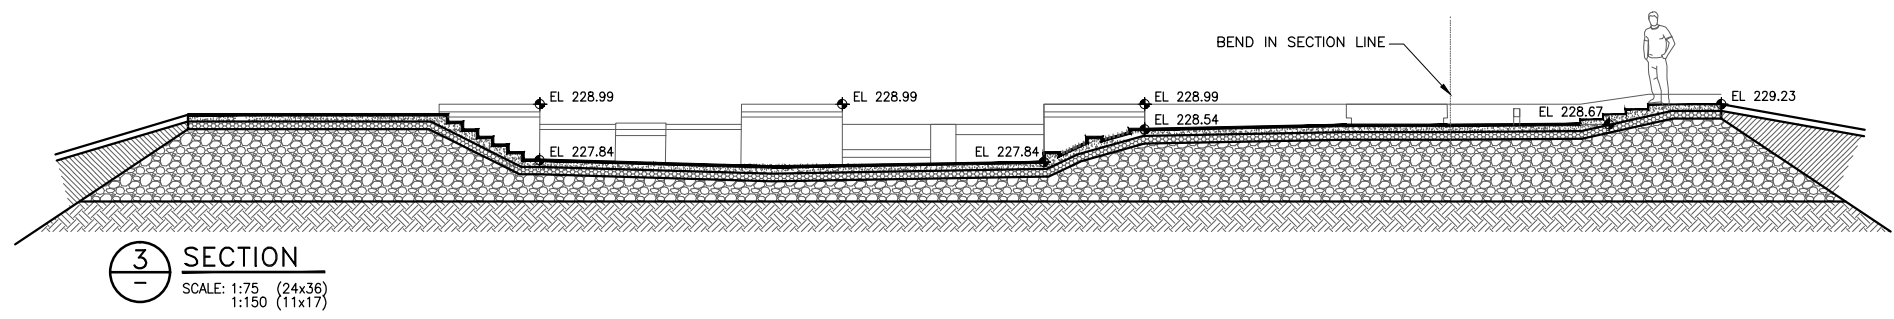
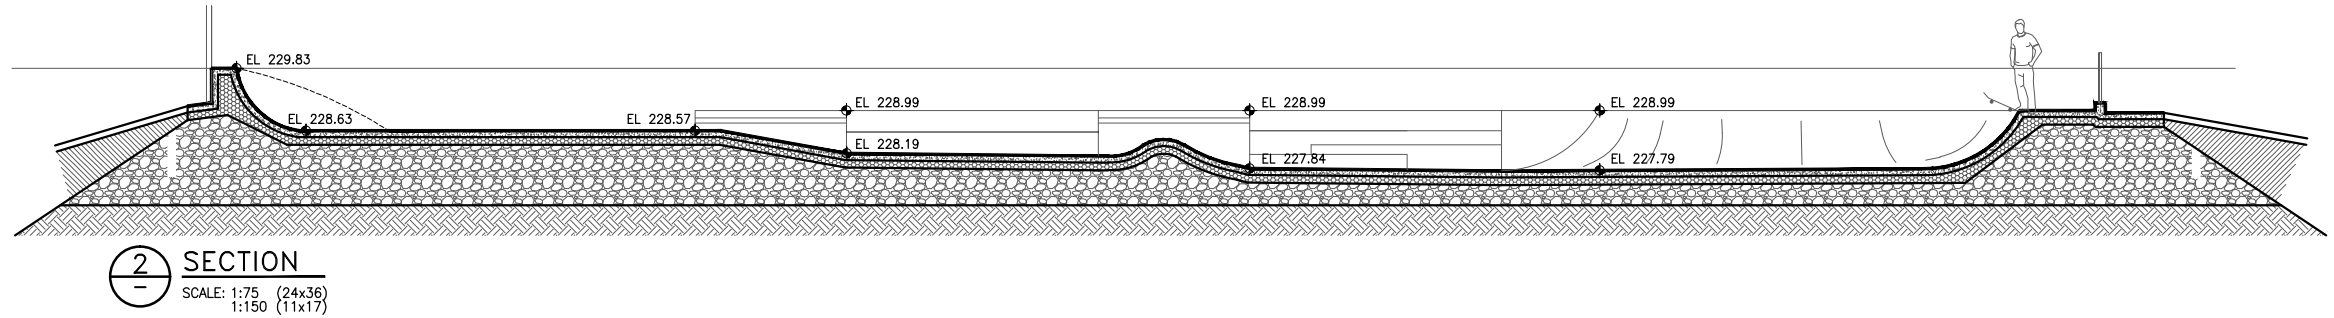
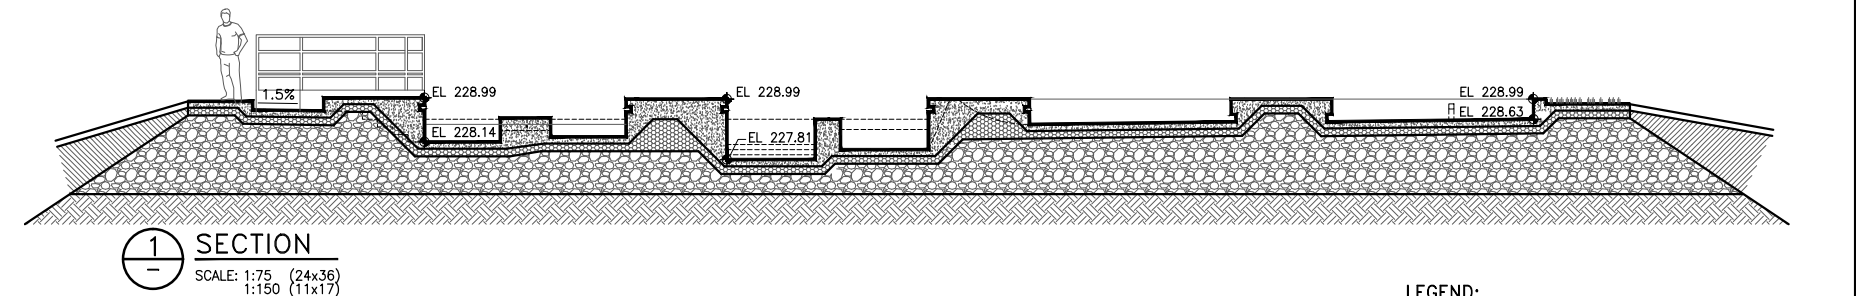
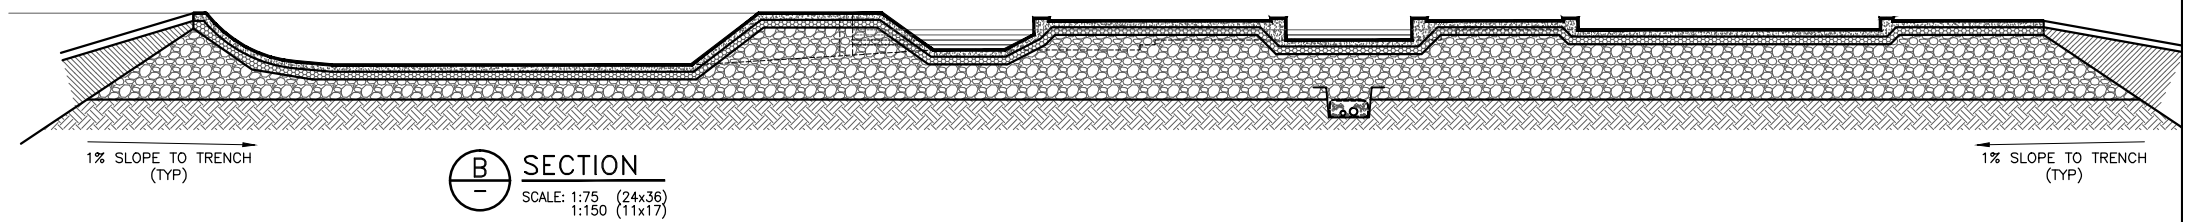
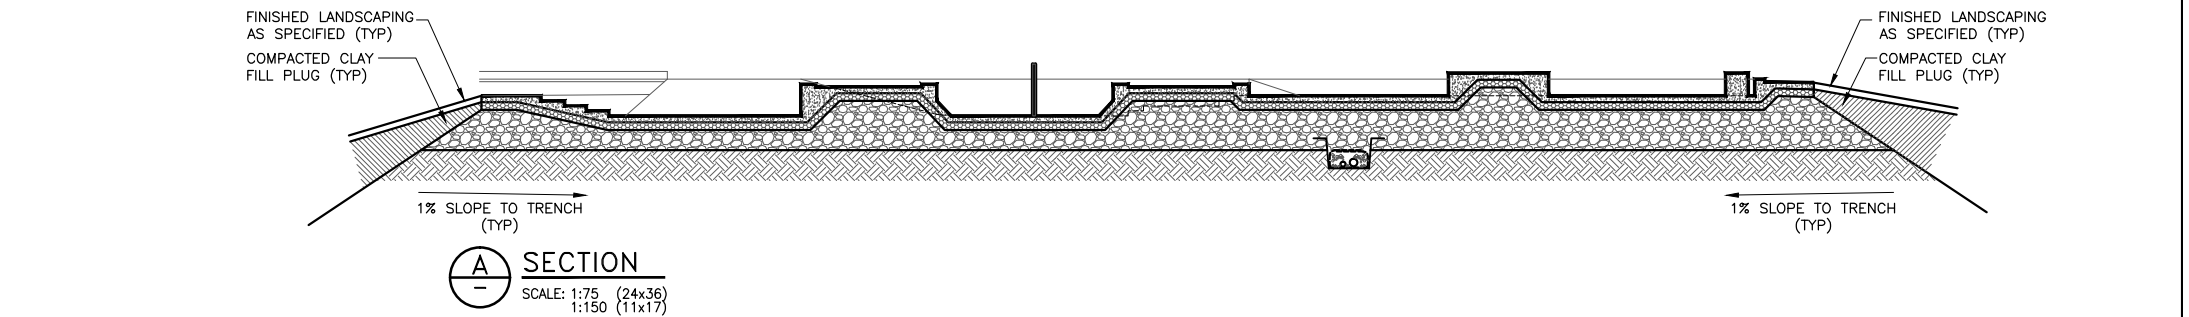


File Name: P:\Projects\2012\12-0109-008\Drawings\Struct\12-0109-008-S02_Rev A.dwg - Tab: S2 Plotted By: ECorrea 12/08/08 [Wed 3:43pm]
 24 x 36 / PLOT SCALE: 1/150

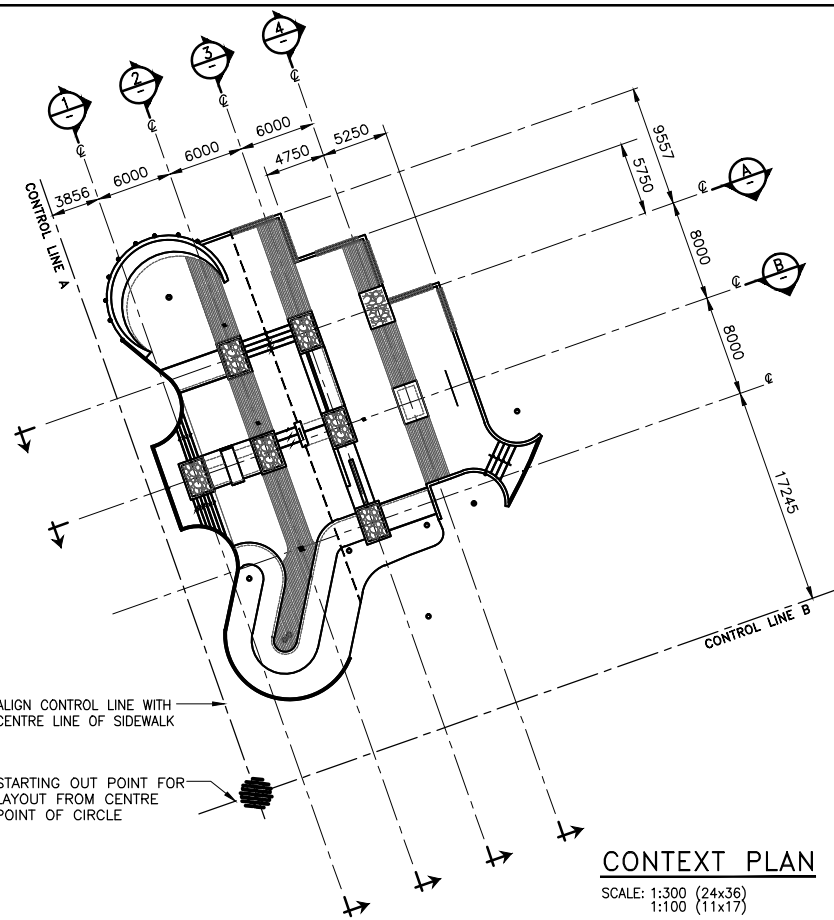

LEGEND:

DETAIL HATCH LEGEND	
	REINFORCED CONCRETE
	100mm "A BASE" GRANULAR BASE
	CRUSHED LIMESTONE SUB-BASE
	NATIVE EARTH PROOF-ROLLED

A	12/07/??	ISSUED FOR REVIEW	
NO.	YY/MM/DD	DESCRIPTION	BY
REVISIONS / ISSUE			
CLIENT:			
PROJECT: KELVIN RECREATION SITE B.P.C.C.			
DWG. DESCRIPTION: STRUCTURAL SECTIONS			
KGS GROUP CONSULTING ENGINEERS	DESIGN BY:	CC	DATE: 12/07/12
	DESIGN CHECK:		DATE:
	DRAWN BY:	EDC	DATE: 12/07/12
	DWG CHECK:		DATE:
DWG. NO.	12-0109-008 S02		REV: A

PRELIMINARY
 NOT TO BE USED FOR CONSTRUCTION

ENG. STAMP