


# BEVERLEY STREET

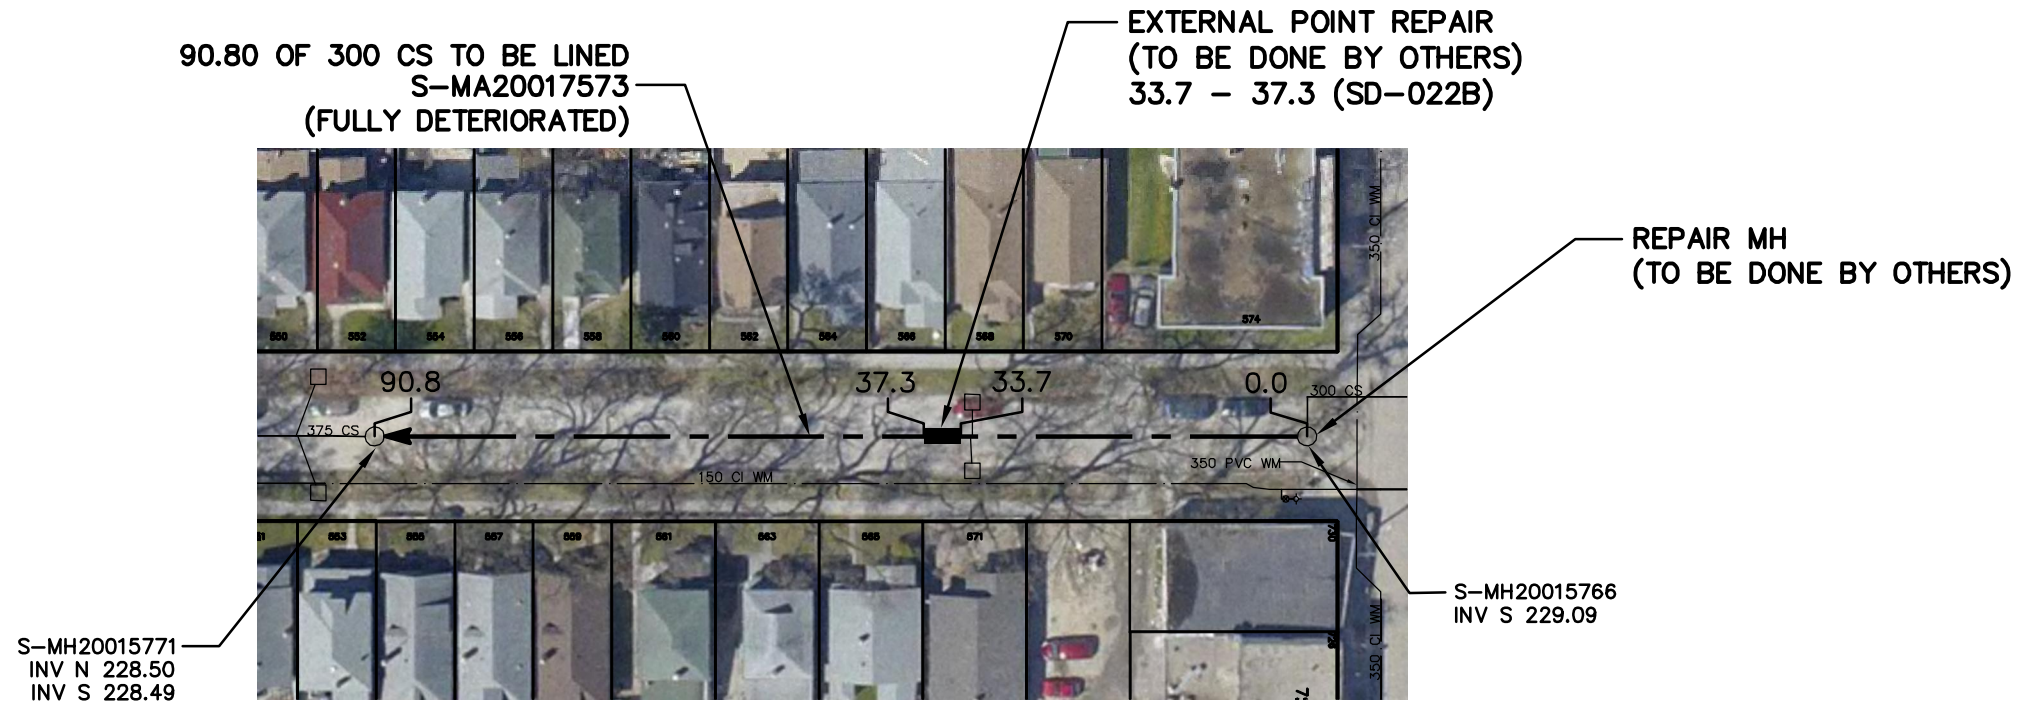

SEWER JUNCTION INFORMATION FROM  
SEWER VIDEO INSPECTION  
SEWER ID S-MA20017573

DISTANCE FROM MH ID S-MH20015766		
DISTANCE	DIAMETER	CLOCK
3.4	150	10
25.7	150	10
26.5	150	2
32.6	150	2
34.2	150	2
35.1	150	9
36.6	150	10
42.0	150	2
46.6	150	10
49.7	150	2
56.7	150	10
57.5	150	2
72.3	150	2
76.8	150	10
87.6	150	2


### WARNING

IF POWER EQUIPMENT OR EXPLOSIVES ARE TO BE USED FOR EXCAVATION ON THIS PROJECT THE CONTRACTOR MUST:

- 1) NOTIFY THE GAS COMPANY OF THE PROPOSED LOCATION OF EXCAVATION.
- 2) TAKE PRECAUTION TO AVOID DAMAGE TO GAS COMPANY INSTALLATIONS.

SEE PROVINCIAL REGULATION 210/72 FOR DETAILS

**METRIC**  
WHOLE NUMBERS INDICATE MILLIMETRES  
DECIMALIZED NUMBERS INDICATE METRES

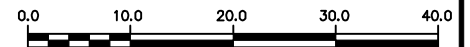

<p style="text-align: center;">LOCATION APPROVED UNDERGROUND STRUCTURES</p> <p>SUPV. U/G STRUCTURES COMMITTEE _____ DATE _____</p> <p>NOTE: LOCATION OF UNDERGROUND STRUCTURES AS SHOWN ARE BASED ON THE BEST INFORMATION AVAILABLE BUT NO GUARANTEE IS GIVEN THAT ALL EXISTING UTILITIES ARE SHOWN OR THAT THE GIVEN LOCATIONS ARE EXACT. CONFIRMATION OF EXISTENCE AND EXACT LOCATION OF ALL SERVICES MUST BE OBTAINED FROM THE INDIVIDUAL UTILITIES BEFORE PROCEEDING WITH CONSTRUCTION.</p>	<p>B.M. ELEV.</p> <p>CONSTRUCTION COMPLETION DATE: YYYY MM DD</p> <table border="1" style="width: 100%; height: 40px;"> <tr><td> </td><td> </td><td> </td><td> </td></tr> </table>					<table border="1" style="width: 100%;"> <tr> <td>DESIGNED BY</td> <td>SC</td> <td>CHECKED BY</td> <td>SC</td> </tr> <tr> <td>DRAWN BY</td> <td>RS</td> <td>APPROVED BY</td> <td>KZ</td> </tr> <tr> <td>SCALE:</td> <td rowspan="2" style="text-align: center;">1:750</td> <td>RELEASED FOR CONSTRUCTION</td> <td> </td> </tr> <tr> <td>HORIZONTAL</td> <td> </td> <td> </td> </tr> <tr> <td>VERTICAL</td> <td> </td> <td> </td> <td> </td> </tr> <tr> <td>DATE</td> <td>2012 08 16</td> <td>DATE</td> <td> </td> </tr> </table>	DESIGNED BY	SC	CHECKED BY	SC	DRAWN BY	RS	APPROVED BY	KZ	SCALE:	1:750	RELEASED FOR CONSTRUCTION		HORIZONTAL			VERTICAL				DATE	2012 08 16	DATE		<p style="text-align: center;">ENGINEER'S SEAL</p> <p style="text-align: center;"><b>ORIGINAL SIGNED BY</b> <b>S.R.J. COURNOYER</b> <b>AUG. 15, 2012</b></p> <p>CONSULTANT DRAWING NUMBER  </p>	<p><b>THE CITY OF WINNIPEG</b> WATER AND WASTE DEPARTMENT ENGINEERING DIVISION</p> <p><b>2012 SEWER RENEWALS BY CIPP LINING BEVERLEY STREET</b></p> <p>1ST MH S OF SARGENT AVENUE TO 2ND MH S OF SARGENT AVENUE</p>	<p>SHEET <b>2</b> OF <b>57</b></p> <p>CITY DRAWING NUMBER</p> <p style="font-size: 24pt;"><b>10275</b></p>
DESIGNED BY	SC	CHECKED BY	SC																													
DRAWN BY	RS	APPROVED BY	KZ																													
SCALE:	1:750	RELEASED FOR CONSTRUCTION																														
HORIZONTAL																																
VERTICAL																																
DATE	2012 08 16	DATE																														
<table border="1" style="width: 100%;"> <thead> <tr> <th>NO.</th> <th>REVISIONS</th> <th>DATE</th> <th>BY</th> </tr> </thead> <tbody> <tr><td> </td><td> </td><td> </td><td> </td></tr> </tbody> </table>		NO.	REVISIONS	DATE	BY					<p>PLOT DATE: 2012 08 16</p>		<p>FILE PATH: R:\DRAWINGS\SEWER\2012_RENEWALS\CIPP, TPR, and EPR\CONTRACT 10\CIPP LINING\BEVERLEY.dwg</p>																				
NO.	REVISIONS	DATE	BY																													