


# ELLICE AVENUE



80.30 OF 750 CS TO BE LINED  
S-MA20017538  
(FULLY DETERIORATED)

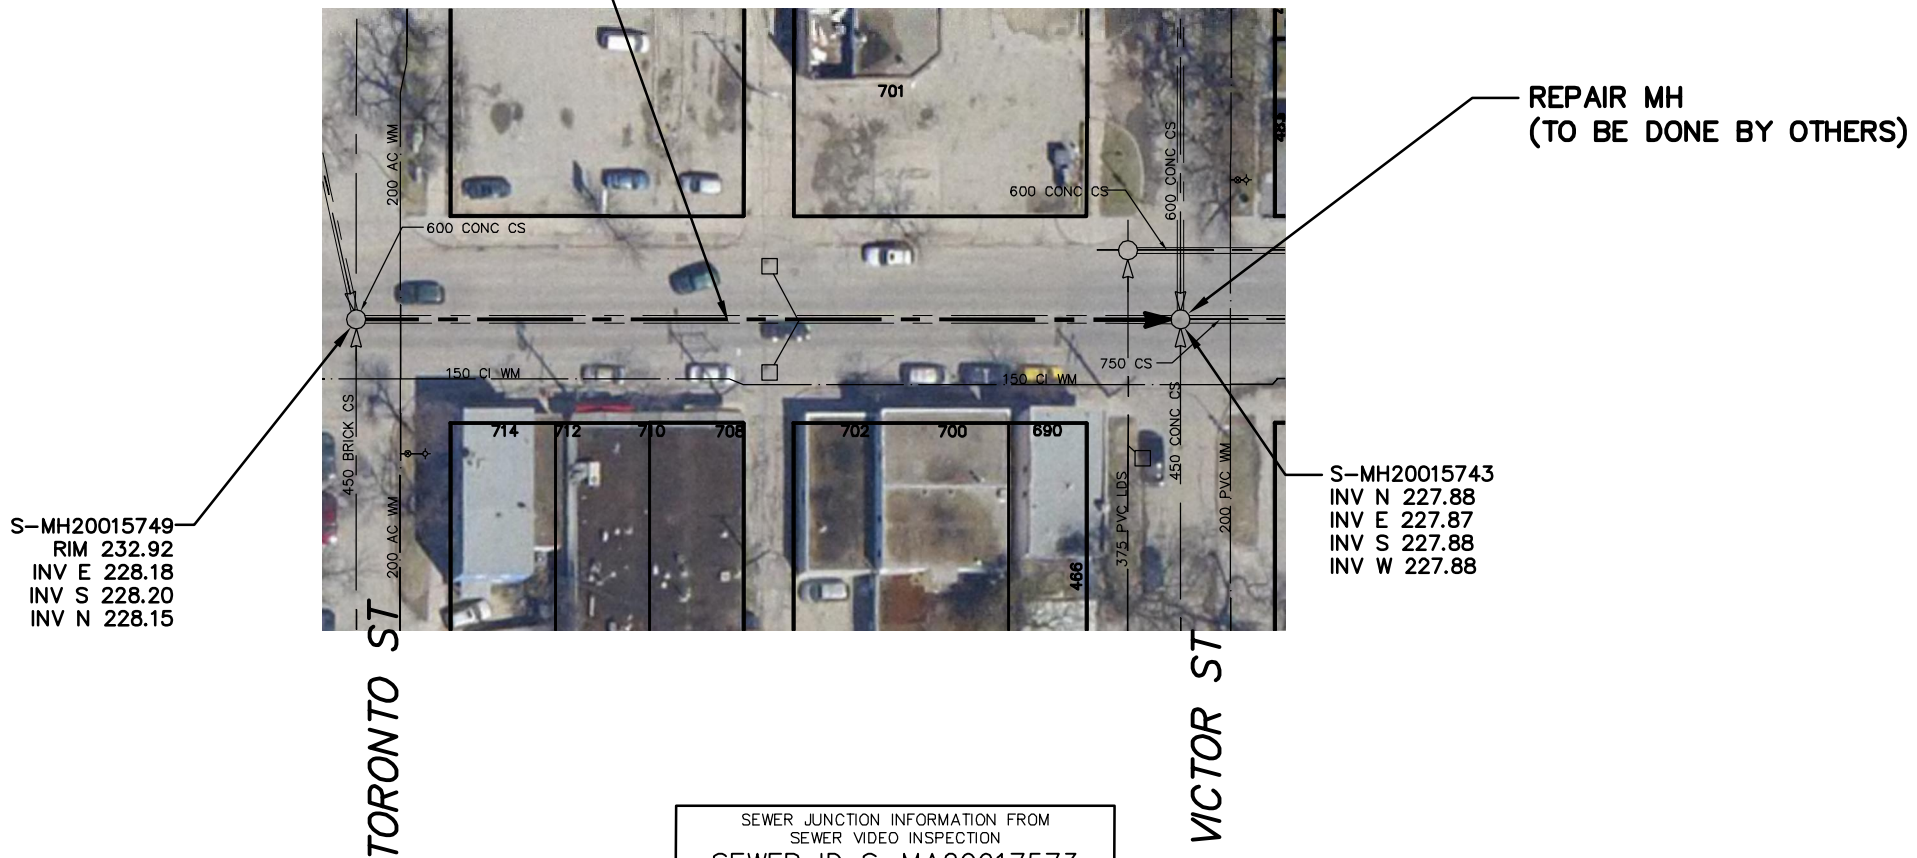

SEWER JUNCTION INFORMATION FROM SEWER VIDEO INSPECTION  
SEWER ID S-MA20017573


DISTANCE FROM MH ID S-MH20015749		
DISTANCE	DIAMETER	CLOCK
17.7	150	1
25.1	150	1
33.2	150	1
33.2	150	11
42.5	150	1
42.5	150	11
43.0	150	10
52.2	150	1
52.2	150	11

**WARNING**

IF POWER EQUIPMENT OR EXPLOSIVES ARE TO BE USED FOR EXCAVATION ON THIS PROJECT THE CONTRACTOR MUST:

- 1) NOTIFY THE GAS COMPANY OF THE PROPOSED LOCATION OF EXCAVATION.
- 2) TAKE PRECAUTION TO AVOID DAMAGE TO GAS COMPANY INSTALLATIONS.

SEE PROVINCIAL REGULATION 210/72 FOR DETAILS

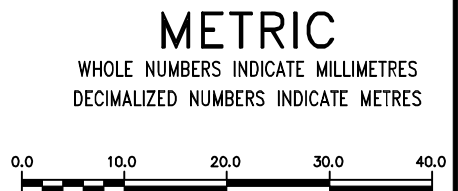

<p>LOCATION APPROVED UNDERGROUND STRUCTURES</p> <p>SUPV. U/G STRUCTURES COMMITTEE _____ DATE _____</p> <p>NOTE: LOCATION OF UNDERGROUND STRUCTURES AS SHOWN ARE BASED ON THE BEST INFORMATION AVAILABLE BUT NO GUARANTEE IS GIVEN THAT ALL EXISTING UTILITIES ARE SHOWN OR THAT THE GIVEN LOCATIONS ARE EXACT. CONFIRMATION OF EXISTENCE AND EXACT LOCATION OF ALL SERVICES MUST BE OBTAINED FROM THE INDIVIDUAL UTILITIES BEFORE PROCEEDING WITH CONSTRUCTION.</p>	<p>B.M. ELEV.</p> <p>CONSTRUCTION COMPLETION DATE: YYYY MM DD</p> <table border="1" style="width:100%; height: 40px;"> <tr><td> </td><td> </td><td> </td><td> </td></tr> </table>					<table border="1" style="width:100%;"> <tr> <td>DESIGNED BY</td><td>SC</td> <td>CHECKED BY</td><td>SC</td> </tr> <tr> <td>DRAWN BY</td><td>RS</td> <td>APPROVED BY</td><td>KZ</td> </tr> <tr> <td>SCALE:</td><td></td> <td>RELEASED FOR CONSTRUCTION</td><td></td> </tr> <tr> <td>HORIZONTAL</td><td>1:750</td> <td></td><td></td> </tr> <tr> <td>VERTICAL</td><td></td> <td></td><td></td> </tr> <tr> <td>DATE</td><td>2012 08 17</td> <td>DATE</td><td></td> </tr> <tr> <td>PLOT DATE:</td><td>2012 08 17</td> <td></td><td></td> </tr> </table>	DESIGNED BY	SC	CHECKED BY	SC	DRAWN BY	RS	APPROVED BY	KZ	SCALE:		RELEASED FOR CONSTRUCTION		HORIZONTAL	1:750			VERTICAL				DATE	2012 08 17	DATE		PLOT DATE:	2012 08 17			<p>ENGINEER'S SEAL</p> <p>ORIGINAL SIGNED BY <b>S.R.J. COURNOYER</b> AUG. 15, 2012</p> <p>CONSULTANT DRAWING NUMBER _____</p>	<p><b>THE CITY OF WINNIPEG</b> WATER AND WASTE DEPARTMENT ENGINEERING DIVISION</p> <p>2012 SEWER RENEWALS BY CIPP LINING <b>ELLICE AVENUE</b> MH AT TORONTO STREET (CL) TO MH AT VICTOR STREET (CL)</p>	<p>SHEET <b>9</b> OF <b>57</b></p> <p>CITY DRAWING NUMBER</p> <p><b>10282</b></p>
DESIGNED BY	SC	CHECKED BY	SC																																		
DRAWN BY	RS	APPROVED BY	KZ																																		
SCALE:		RELEASED FOR CONSTRUCTION																																			
HORIZONTAL	1:750																																				
VERTICAL																																					
DATE	2012 08 17	DATE																																			
PLOT DATE:	2012 08 17																																				