

SHERBROOK STREET

FOR CONTINUATION
SEE DWG 10326




118.90 OF 900 BRICK CS
TO BE LINED S-MA70013295
(PARTIALLY DETERIORATED)

95.50 OF 600 BRICK CS
TO BE LINED S-MA20018526
(FULLY DETERIORATED)

S-MH20016482
RIM 232.29
INV E 226.73
INV W 226.73
INV N 226.59

S-MH20016582
RIM 232.48
INV N 226.94
INV S 226.94
INV W 226.94

S-MH20016597
RIM 231.98
INV N 227.20
INV S 227.20
INV W 227.20

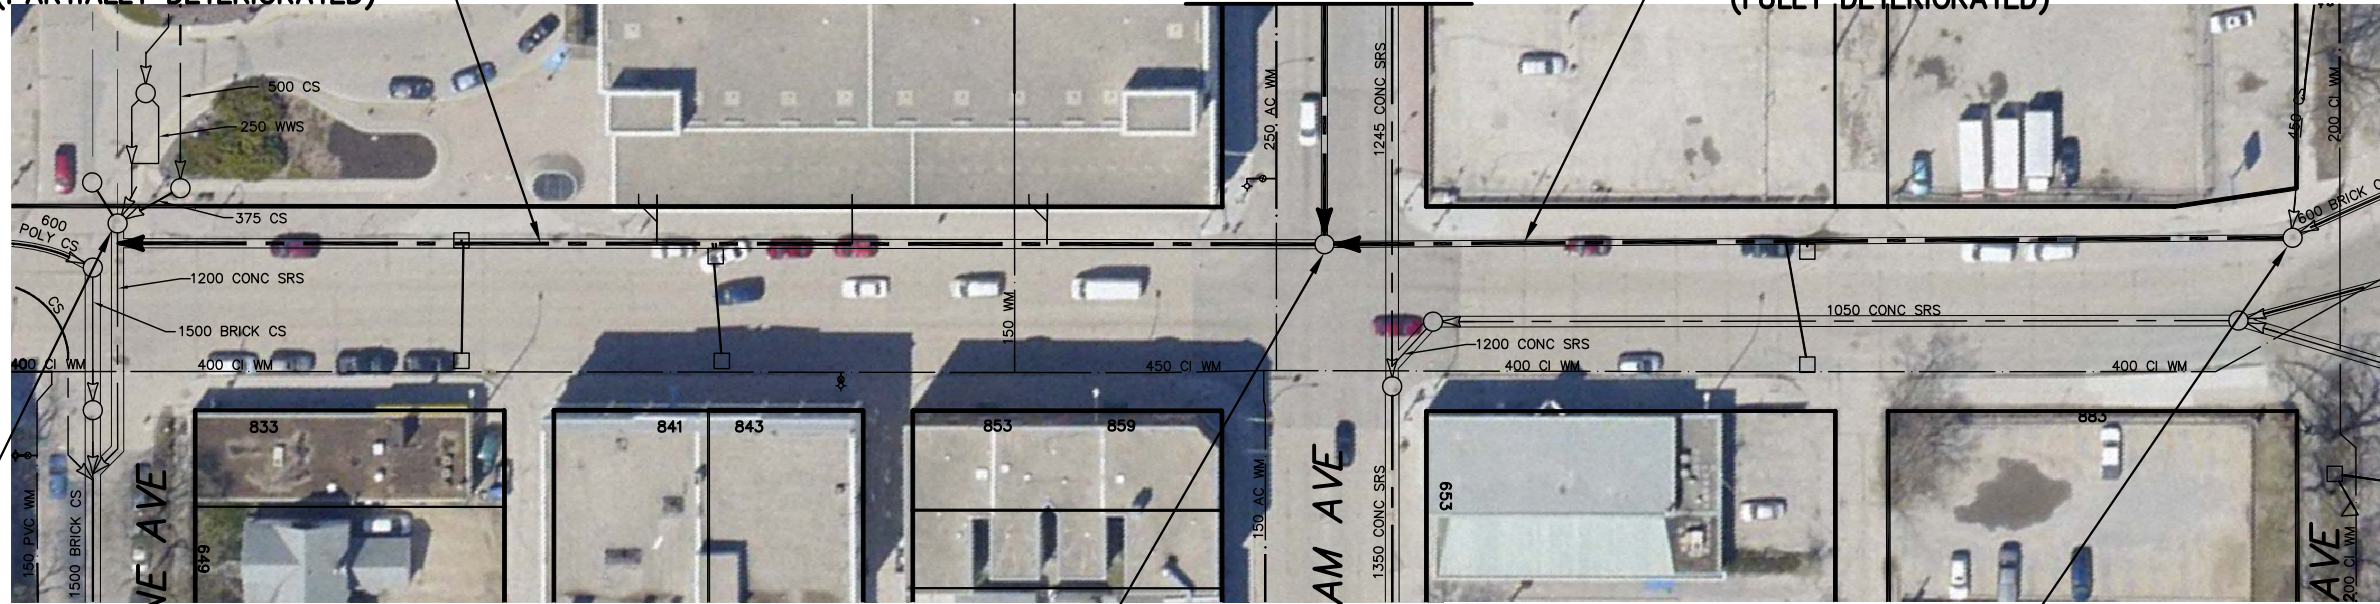

BANNA TYNE AVE

WILLIAM AVE

ELGIN AVE

WARNING
IF POWER EQUIPMENT OR EXPLOSIVES ARE TO BE USED FOR EXCAVATION ON THIS PROJECT THE CONTRACTOR MUST:
1) NOTIFY THE GAS COMPANY OF THE PROPOSED LOCATION OF EXCAVATION.
2) TAKE PRECAUTION TO AVOID DAMAGE TO GAS COMPANY INSTALLATIONS.
SEE PROVINCIAL REGULATION 210/72 FOR DETAILS

SEWER JUNCTION INFORMATION FROM SEWER VIDEO INSPECTION SEWER ID S-MA70013295		
DISTANCE FROM MH ID S-MH20016582		
DISTANCE	DIAMETER	CLOCK
8.5	100	12
9.4	100	2
28.5	100	1
30.1	200	10
42.1	100	2
47.2	200	2
50.6	100	10
51.0	100	2


SEWER JUNCTION INFORMATION FROM SEWER VIDEO INSPECTION SEWER ID S-MA70013295		
DISTANCE FROM MH ID S-MH20016582		
DISTANCE	DIAMETER	CLOCK
59.8	100	10
59.8	100	2
60.9	100	10
60.9	100	10
64.9	200	3
65.9	100	2
74.0	100	11
80.7	100	12
84.8	100	2
94.8	200	10
98.5	100	2

SEWER JUNCTION INFORMATION FROM SEWER VIDEO INSPECTION SEWER ID S-MA20018526		
DISTANCE FROM MH ID S-MH20016582		
DISTANCE	DIAMETER	CLOCK
24.8	100	10
29.8	100	2
43.4	100	10
44.9	100	10
45.7	100	2
47.8	100	2
48.4	100	10
54.1	100	1
55.7	100	12
55.8	100	11
55.8	100	2

*****REVERSAL REQUIRED*****

SEWER JUNCTION INFORMATION FROM SEWER VIDEO INSPECTION SEWER ID S-MA20018526		
DISTANCE FROM MH ID S-MH20016597		
DISTANCE	DIAMETER	CLOCK
12.5	100	10
14.2	100	12
33.3	100	10
33.9	100	2

*****REVERSAL REQUIRED*****

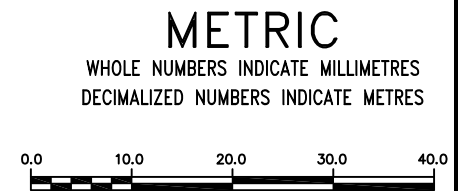

LOCATION APPROVED
UNDERGROUND STRUCTURES

SUPV. U/G STRUCTURES COMMITTEE _____ DATE _____

NOTE:
LOCATION OF UNDERGROUND STRUCTURES AS SHOWN ARE BASED ON THE BEST INFORMATION AVAILABLE BUT NO GUARANTEE IS GIVEN THAT ALL EXISTING UTILITIES ARE SHOWN OR THAT THE GIVEN LOCATIONS ARE EXACT. CONFIRMATION OF EXISTENCE AND EXACT LOCATION OF ALL SERVICES MUST BE OBTAINED FROM THE INDIVIDUAL UTILITIES BEFORE PROCEEDING WITH CONSTRUCTION.

B.M. ELEV.	CONSTRUCTION COMPLETION DATE: YYYY MM DD		
NO.	REVISIONS	DATE	BY

DESIGNED BY	SC	CHECKED BY	SC
DRAWN BY	RS	APPROVED BY	KZ
SCALE:	HORIZONTAL 1:750		
VERTICAL	RELEASED FOR CONSTRUCTION		
DATE	2012 08 27	DATE	

ENGINEER'S SEAL

ORIGINAL SIGNED BY
S.R.J. COURNOYER
AUG. 15, 2012

CONSULTANT DRAWING NUMBER
-

THE CITY OF WINNIPEG
WATER AND WASTE DEPARTMENT
ENGINEERING DIVISION

2012 SEWER RENEWALS
BY CIPP LINING
SHERBROOK STREET
MH AT WILLIAM AVENUE TO
MH AT ELGIN AVENUE

SHEET **44** OF **57**
CITY DRAWING NUMBER
10316