
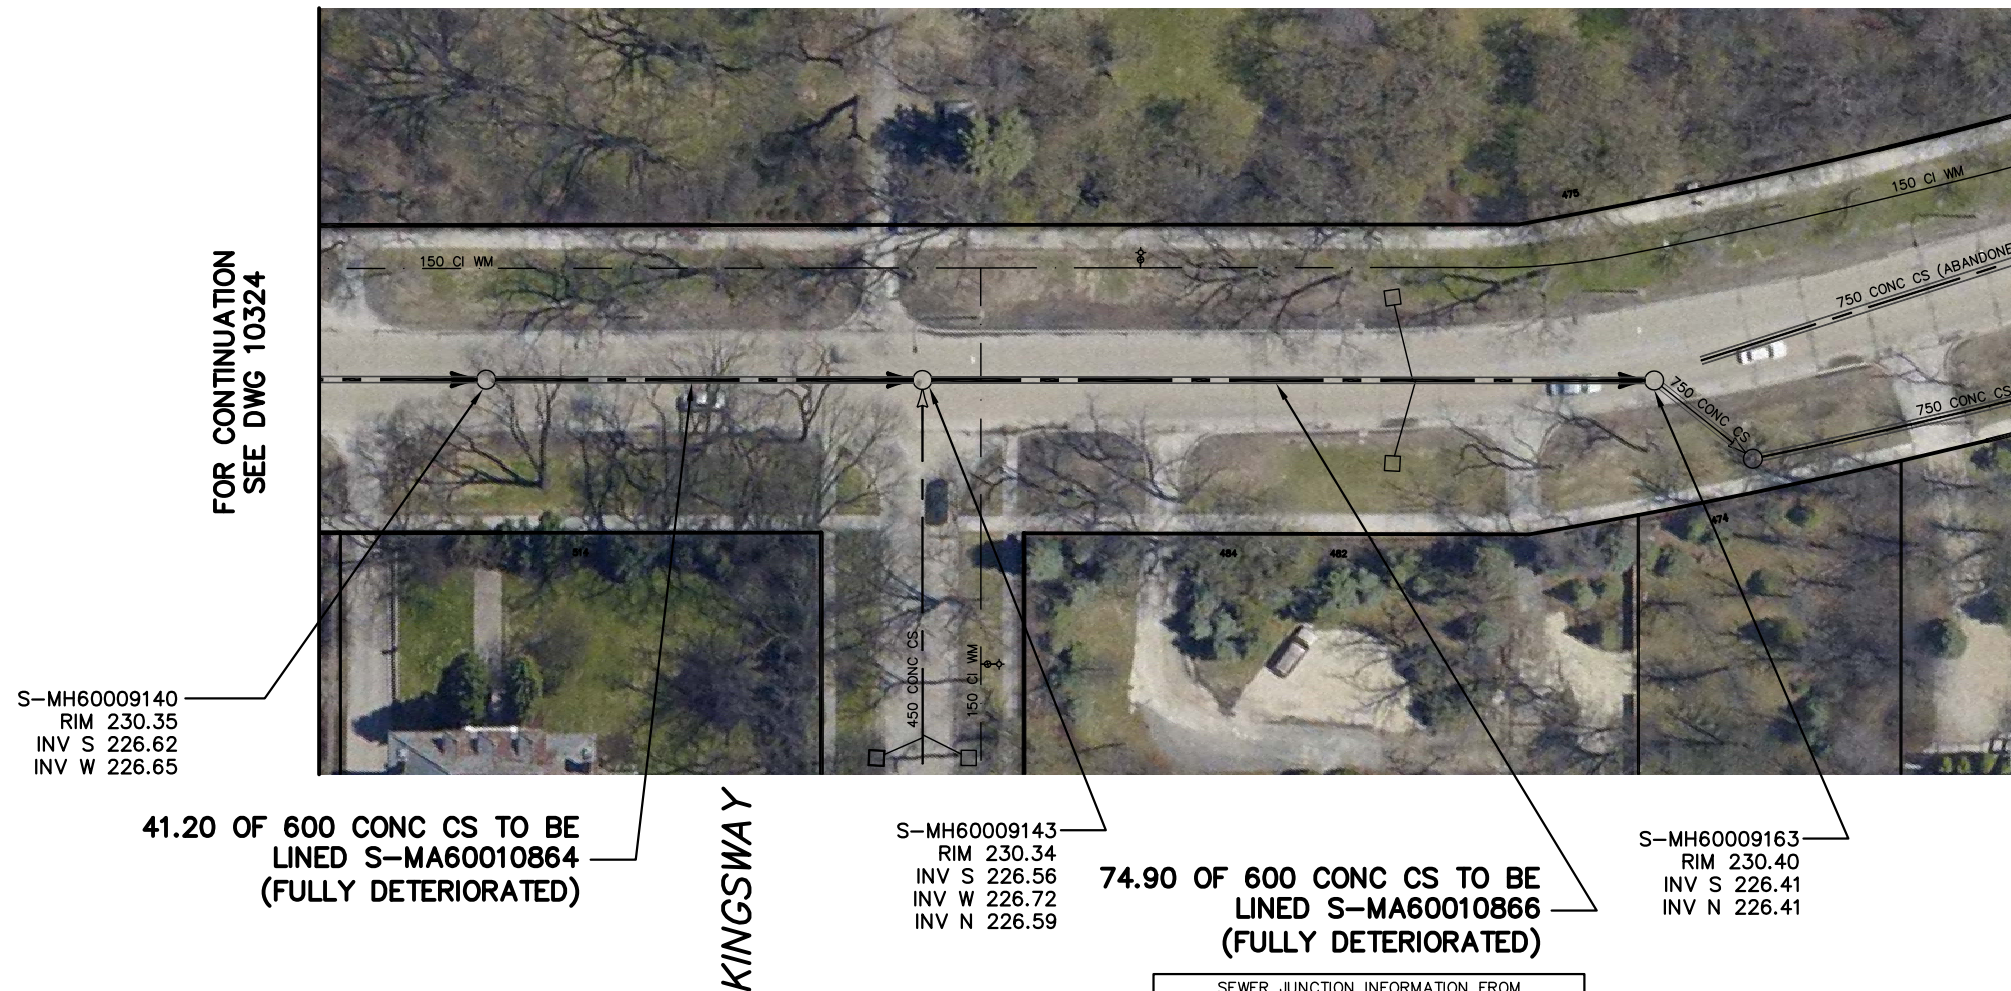


WELLINGTON CRESCENT

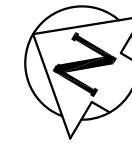

S-MH60009140
RIM 230.35
INV S 226.62
INV W 226.65

41.20 OF 600 CONC CS TO BE LINED S-MA60010864 (FULLY DETERIORATED)

KINGSWAY

S-MH60009143
RIM 230.34
INV S 226.56
INV W 226.72
INV N 226.59

74.90 OF 600 CONC CS TO BE LINED S-MA60010866 (FULLY DETERIORATED)

S-MH60009163
RIM 230.40
INV S 226.41
INV N 226.41

WARNING

IF POWER EQUIPMENT OR EXPLOSIVES ARE TO BE USED FOR EXCAVATION ON THIS PROJECT THE CONTRACTOR MUST:


- 1) NOTIFY THE GAS COMPANY OF THE PROPOSED LOCATION OF EXCAVATION.
- 2) TAKE PRECAUTION TO AVOID DAMAGE TO GAS COMPANY INSTALLATIONS.

SEE PROVINCIAL REGULATION 210/72 FOR DETAILS

SEWER JUNCTION INFORMATION FROM SEWER VIDEO INSPECTION		
SEWER ID S-MA60010864		
DISTANCE FROM MH ID S-MH60009140		
DISTANCE	DIAMETER	CLOCK
34.5	100	10

SEWER JUNCTION INFORMATION FROM SEWER VIDEO INSPECTION		
SEWER ID S-MA60010866		
DISTANCE FROM MH ID S-MH60009143		
DISTANCE	DIAMETER	CLOCK
14.5	100	1
14.6	100	11
32.1	100	1
32.1	100	11
44.9	200	10
45.1	200	2
49.8	100	10
49.9	200	2

METRIC
WHOLE NUMBERS INDICATE MILLIMETRES
DECIMALIZED NUMBERS INDICATE METRES

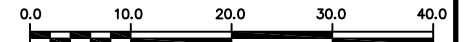

LOCATION APPROVED UNDERGROUND STRUCTURES

SUPV. U/G STRUCTURES COMMITTEE DATE

NOTE:

LOCATION OF UNDERGROUND STRUCTURES AS SHOWN ARE BASED ON THE BEST INFORMATION AVAILABLE BUT NO GUARANTEE IS GIVEN THAT ALL EXISTING UTILITIES ARE SHOWN OR THAT THE GIVEN LOCATIONS ARE EXACT. CONFIRMATION OF EXISTENCE AND EXACT LOCATION OF ALL SERVICES MUST BE OBTAINED FROM THE INDIVIDUAL UTILITIES BEFORE PROCEEDING WITH CONSTRUCTION.

B.M. ELEV.			
CONSTRUCTION COMPLETION DATE: YYYY MM DD			
NO.	REVISIONS	DATE	BY

DESIGNED BY	SC	CHECKED BY	SC
DRAWN BY	JB	APPROVED BY	KZ
SCALE:	1:750	RELEASED FOR CONSTRUCTION	
HORIZONTAL			
VERTICAL			
DATE	2012 08 27	DATE	

ENGINEER'S SEAL
ORIGINAL SIGNED BY S.R.J. COURNOYER AUG. 15, 2012

CONSULTANT DRAWING NUMBER

BID OPPORTUNITY: ??-????
CONTRACT NUMBER: ??



THE CITY OF WINNIPEG

WATER AND WASTE DEPARTMENT
ENGINEERING DIVISION

2012 SEWER RENEWALS
BY CIPP LINING
WELLINGTON CRESCENT
1ST MH N OF KINGSWAY TO
1ST MH S OF KINGSWAY

SHEET **53** OF **57**
CITY DRAWING NUMBER

10325

FILE PATH: R:\DRAWINGS\SEWER\2012_RENEWALS\CIPP, TPR, and EPR\CONTRACT 10\CIPP LINING\WELLINGTON.dwg