
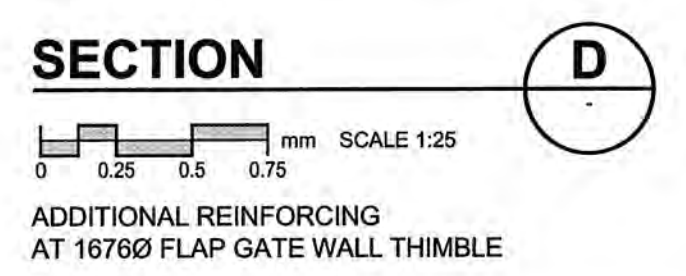
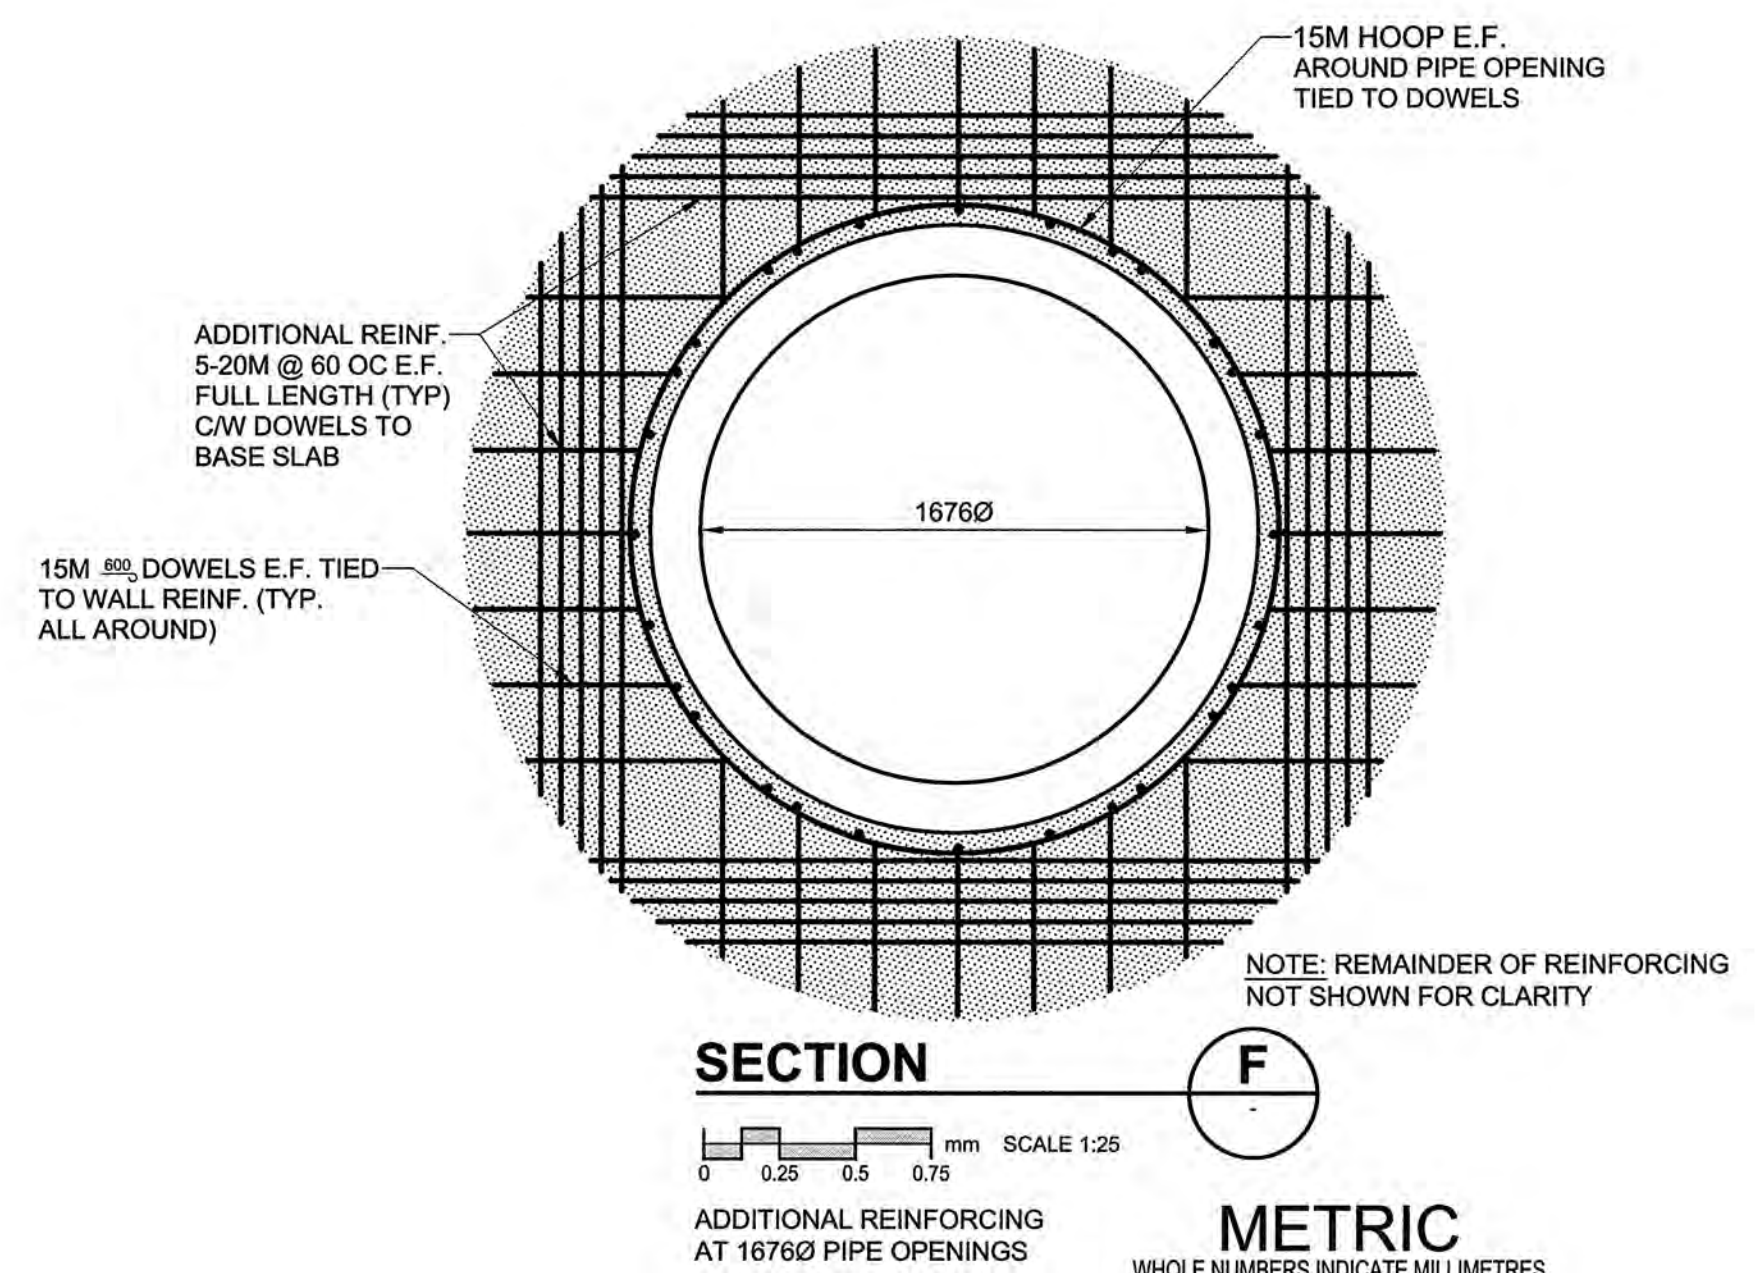
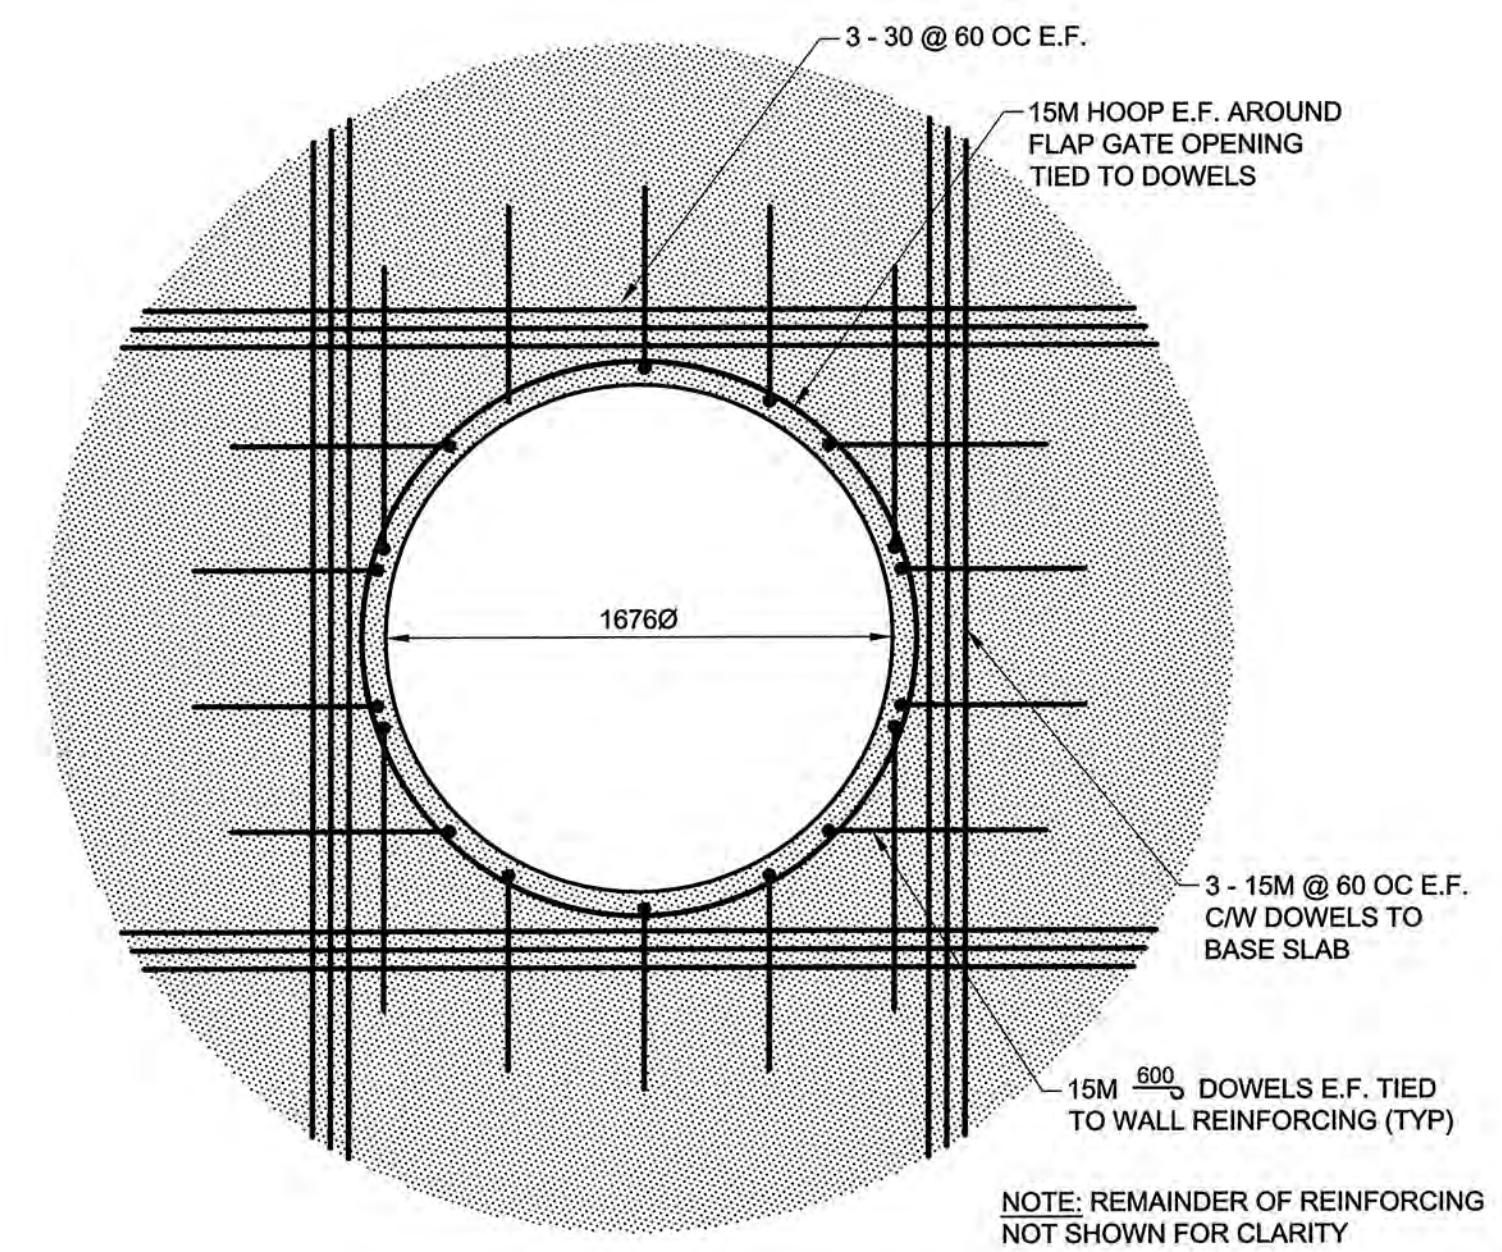
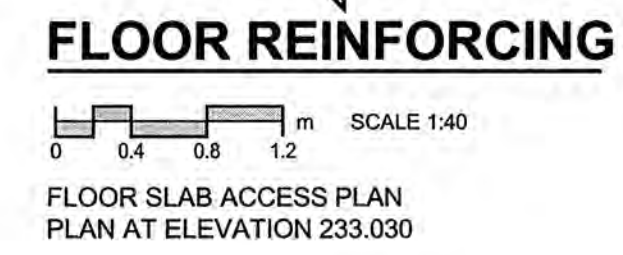
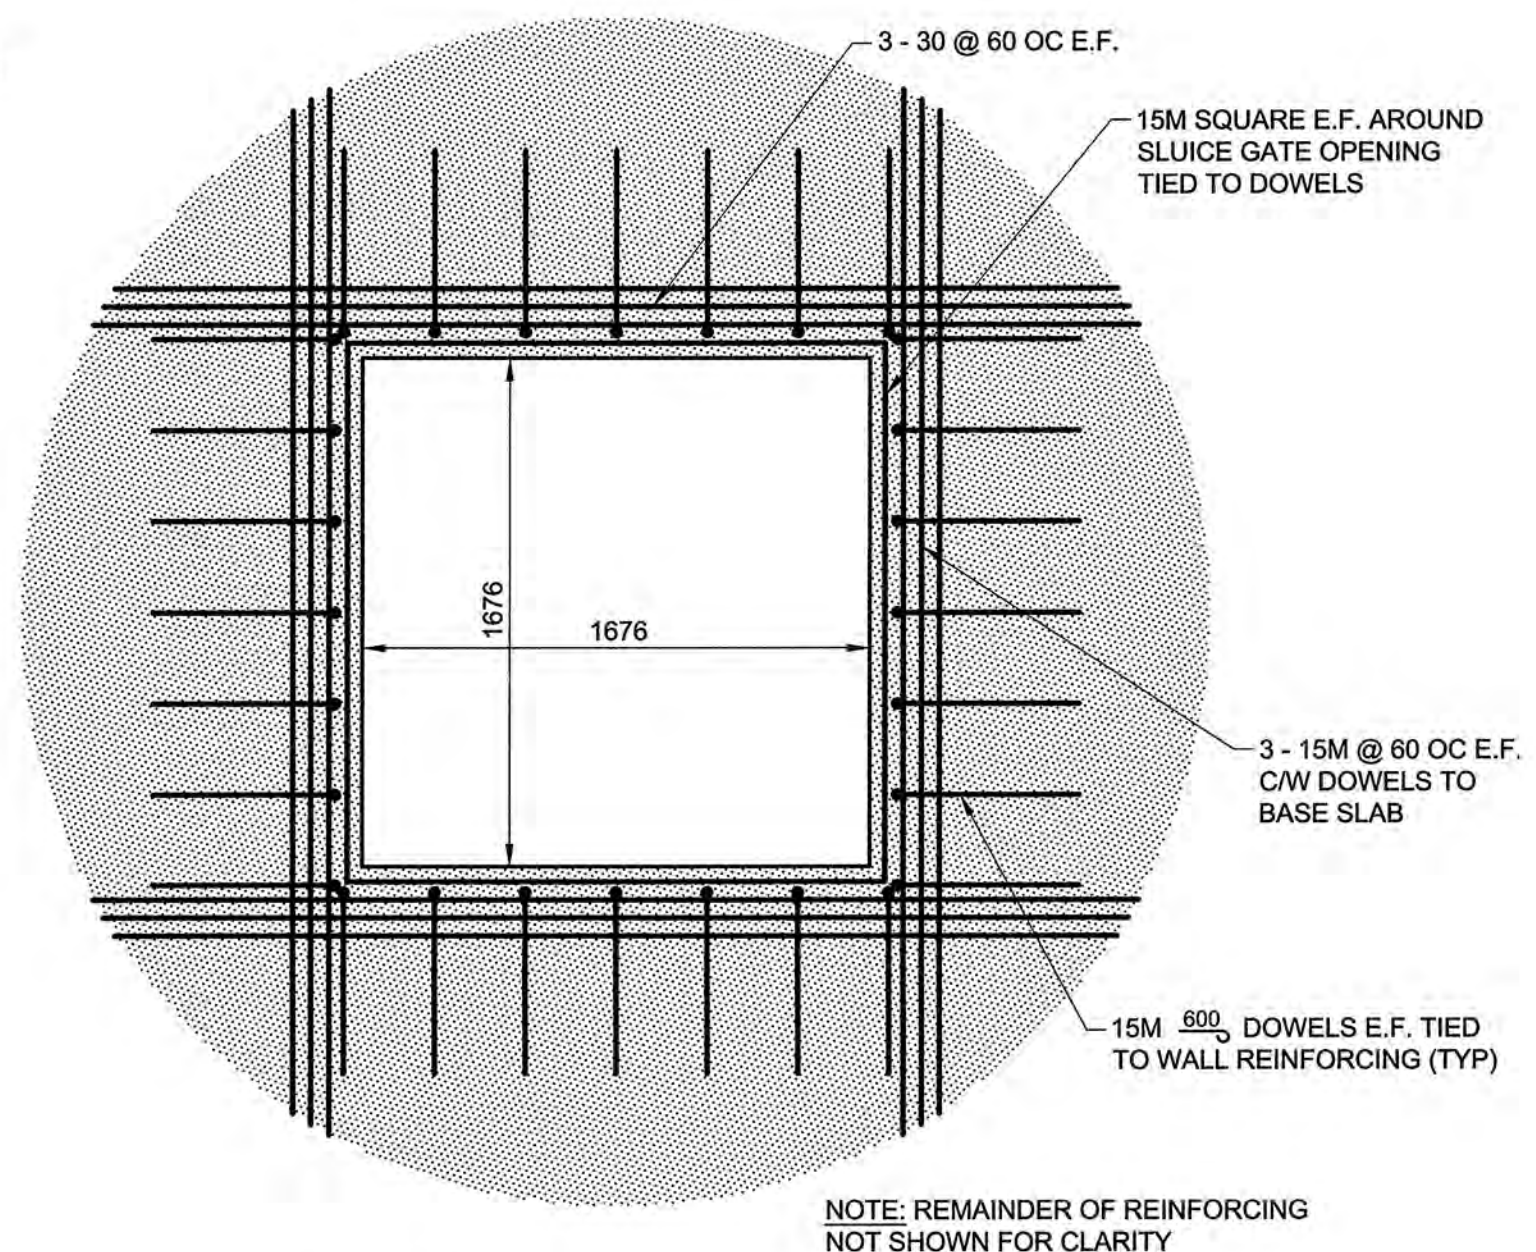
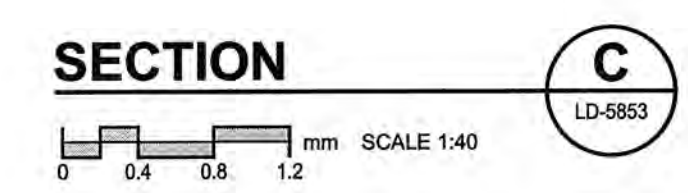
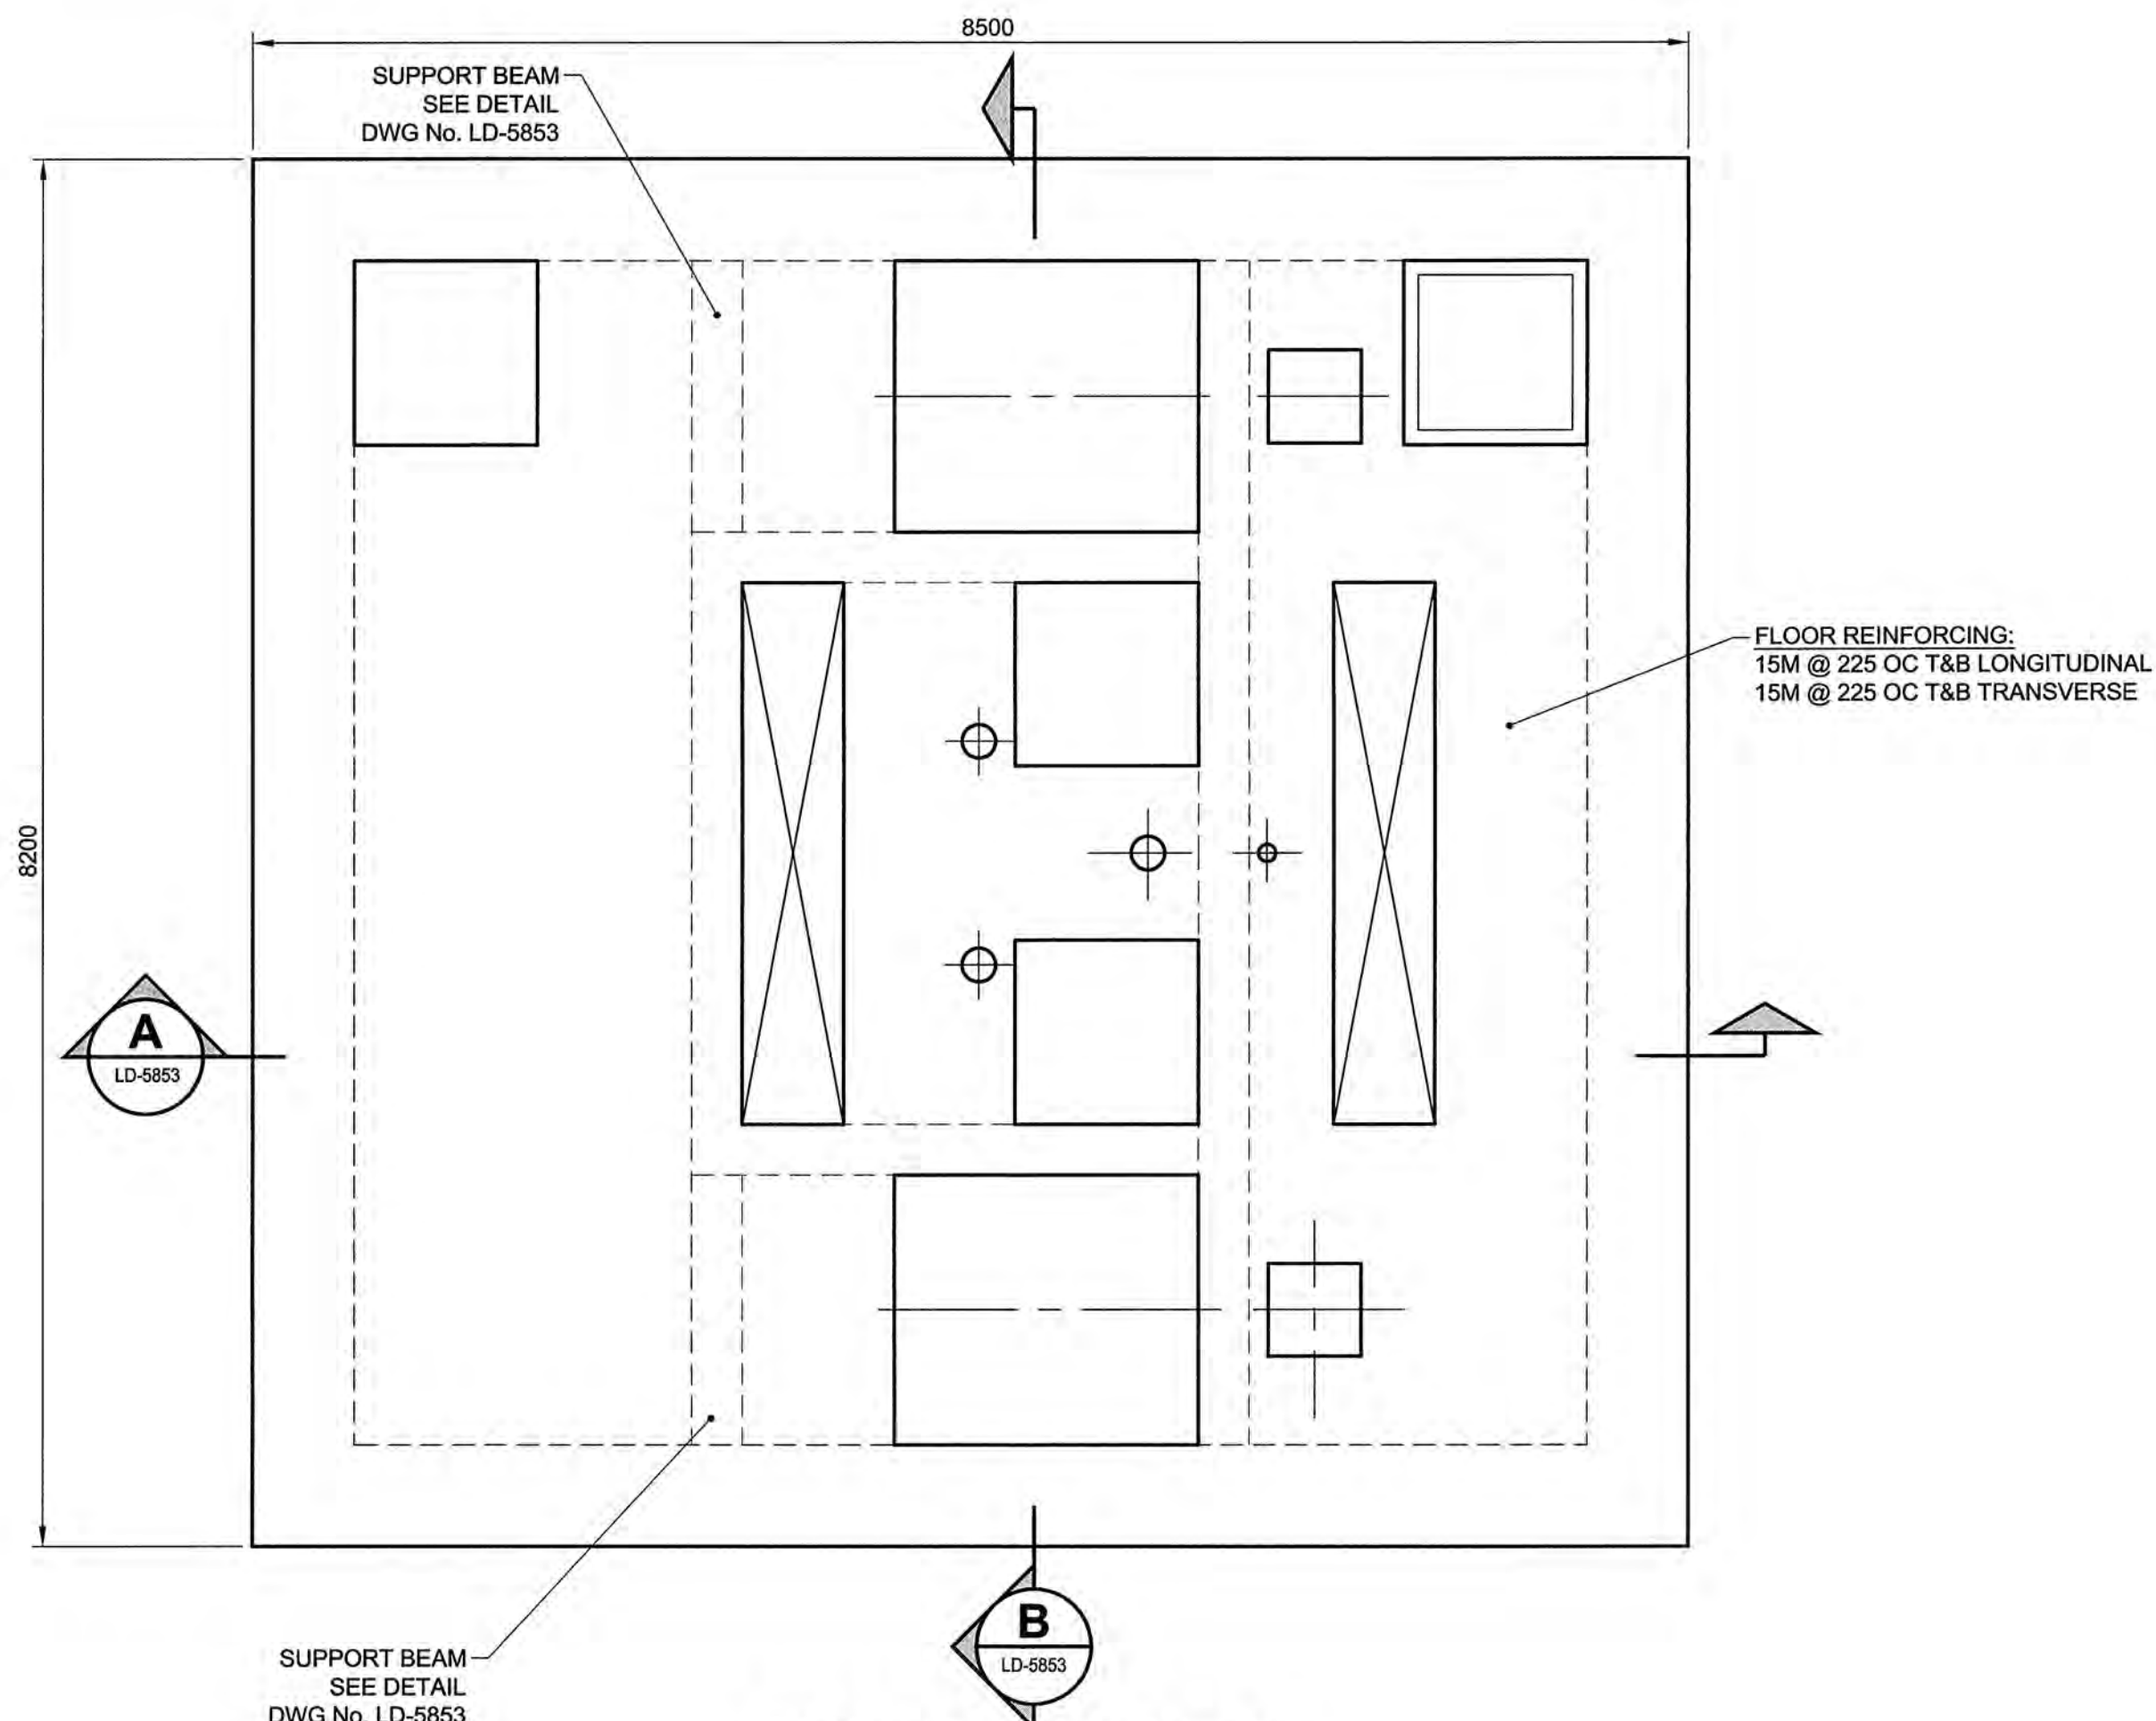


D SIZE 22" x 34" (559mm x 864mm)

PLOT: 12/07/27 10:14:18 AM

AECOM FILE NAME: 60221826-02-C-107-R0X.dwg Saved By: cooperkl

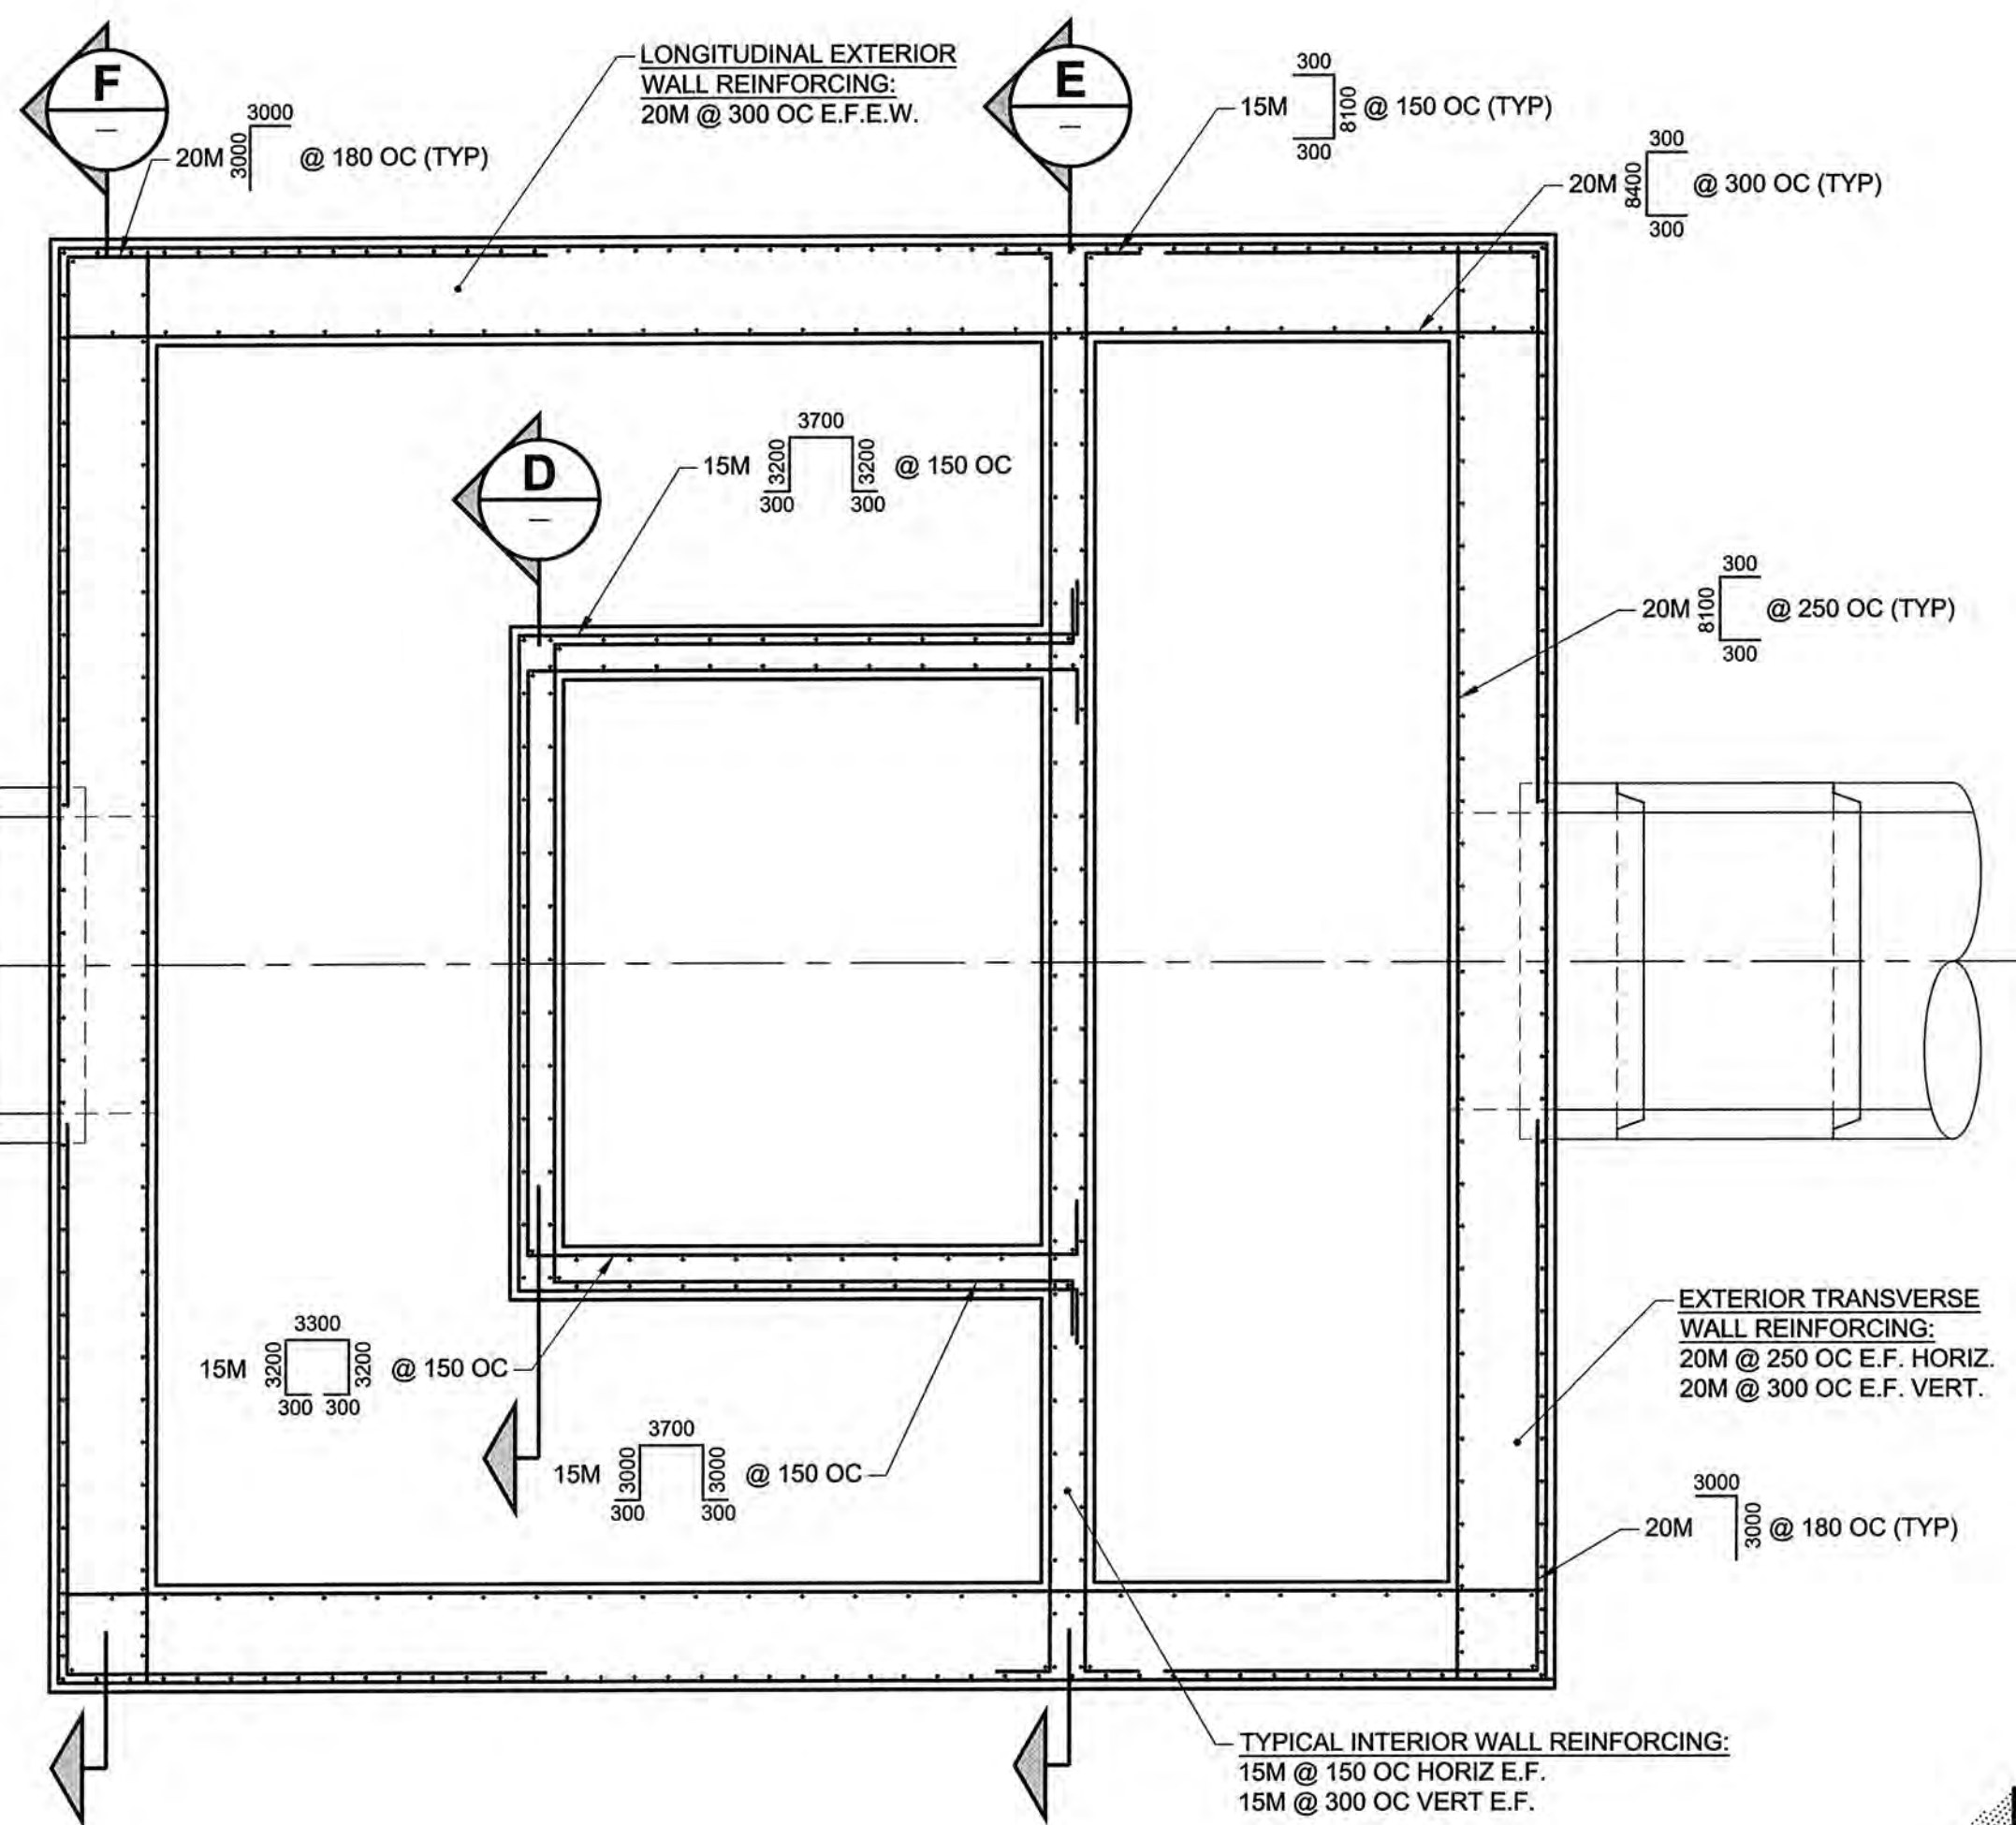

LOCATION APPROVED UNDERGROUND STRUCTURES

SUPR. U/G STRUCTURES COMMITTEE DATE

NOTE: LOCATION OF UNDERGROUND STRUCTURES AS SHOWN ARE BASED ON THE BEST INFORMATION AVAILABLE. BUT NO GUARANTEE IS GIVEN THAT ALL EXISTING UTILITIES ARE SHOWN OR THAT THE GIVEN LOCATIONS ARE EXACT. CONFIRMATION OF EXISTENCE AND EXACT LOCATION OF ALL SERVICES MUST BE OBTAINED FROM THE INDIVIDUAL UTILITIES BEFORE PROCEEDING WITH CONSTRUCTION.

NO.	REVISIONS	DATE	BY
0	ISSUED FOR CONSTRUCTION	12/07/27	WJd/KLC
		YYMMDD	

**AECOM**

DESIGNED BY: JAT  
DRAWN BY: WJd  
HOR. SCALE: 1:100  
VERT. SCALE: N/A  
DATE: 12/01/30

CHECKED BY: J.F.  
APPROVED BY: [Signature]  
RELEASED FOR CONSTRUCTION  
DATE:



**THE CITY OF WINNIPEG WATER & WASTE DEPARTMENT**

CONSTRUCTION OF FLOOD CONTROL STRUCTURE AT PEMBINA HIGHWAY & BEAUJOLAIS COULEE

STRUCTURAL FLOOD CONTROL STRUCTURE REINFORCING SECTIONS & DETAILS 1

SHEET 13 OF 19  
CITY DRAWING NUMBER LD-5852  
REV 0

BID OPPORTUNITY NO. 587-2012