



1 LIGHT PRISM 3D VIEW
NOT TO SCALE

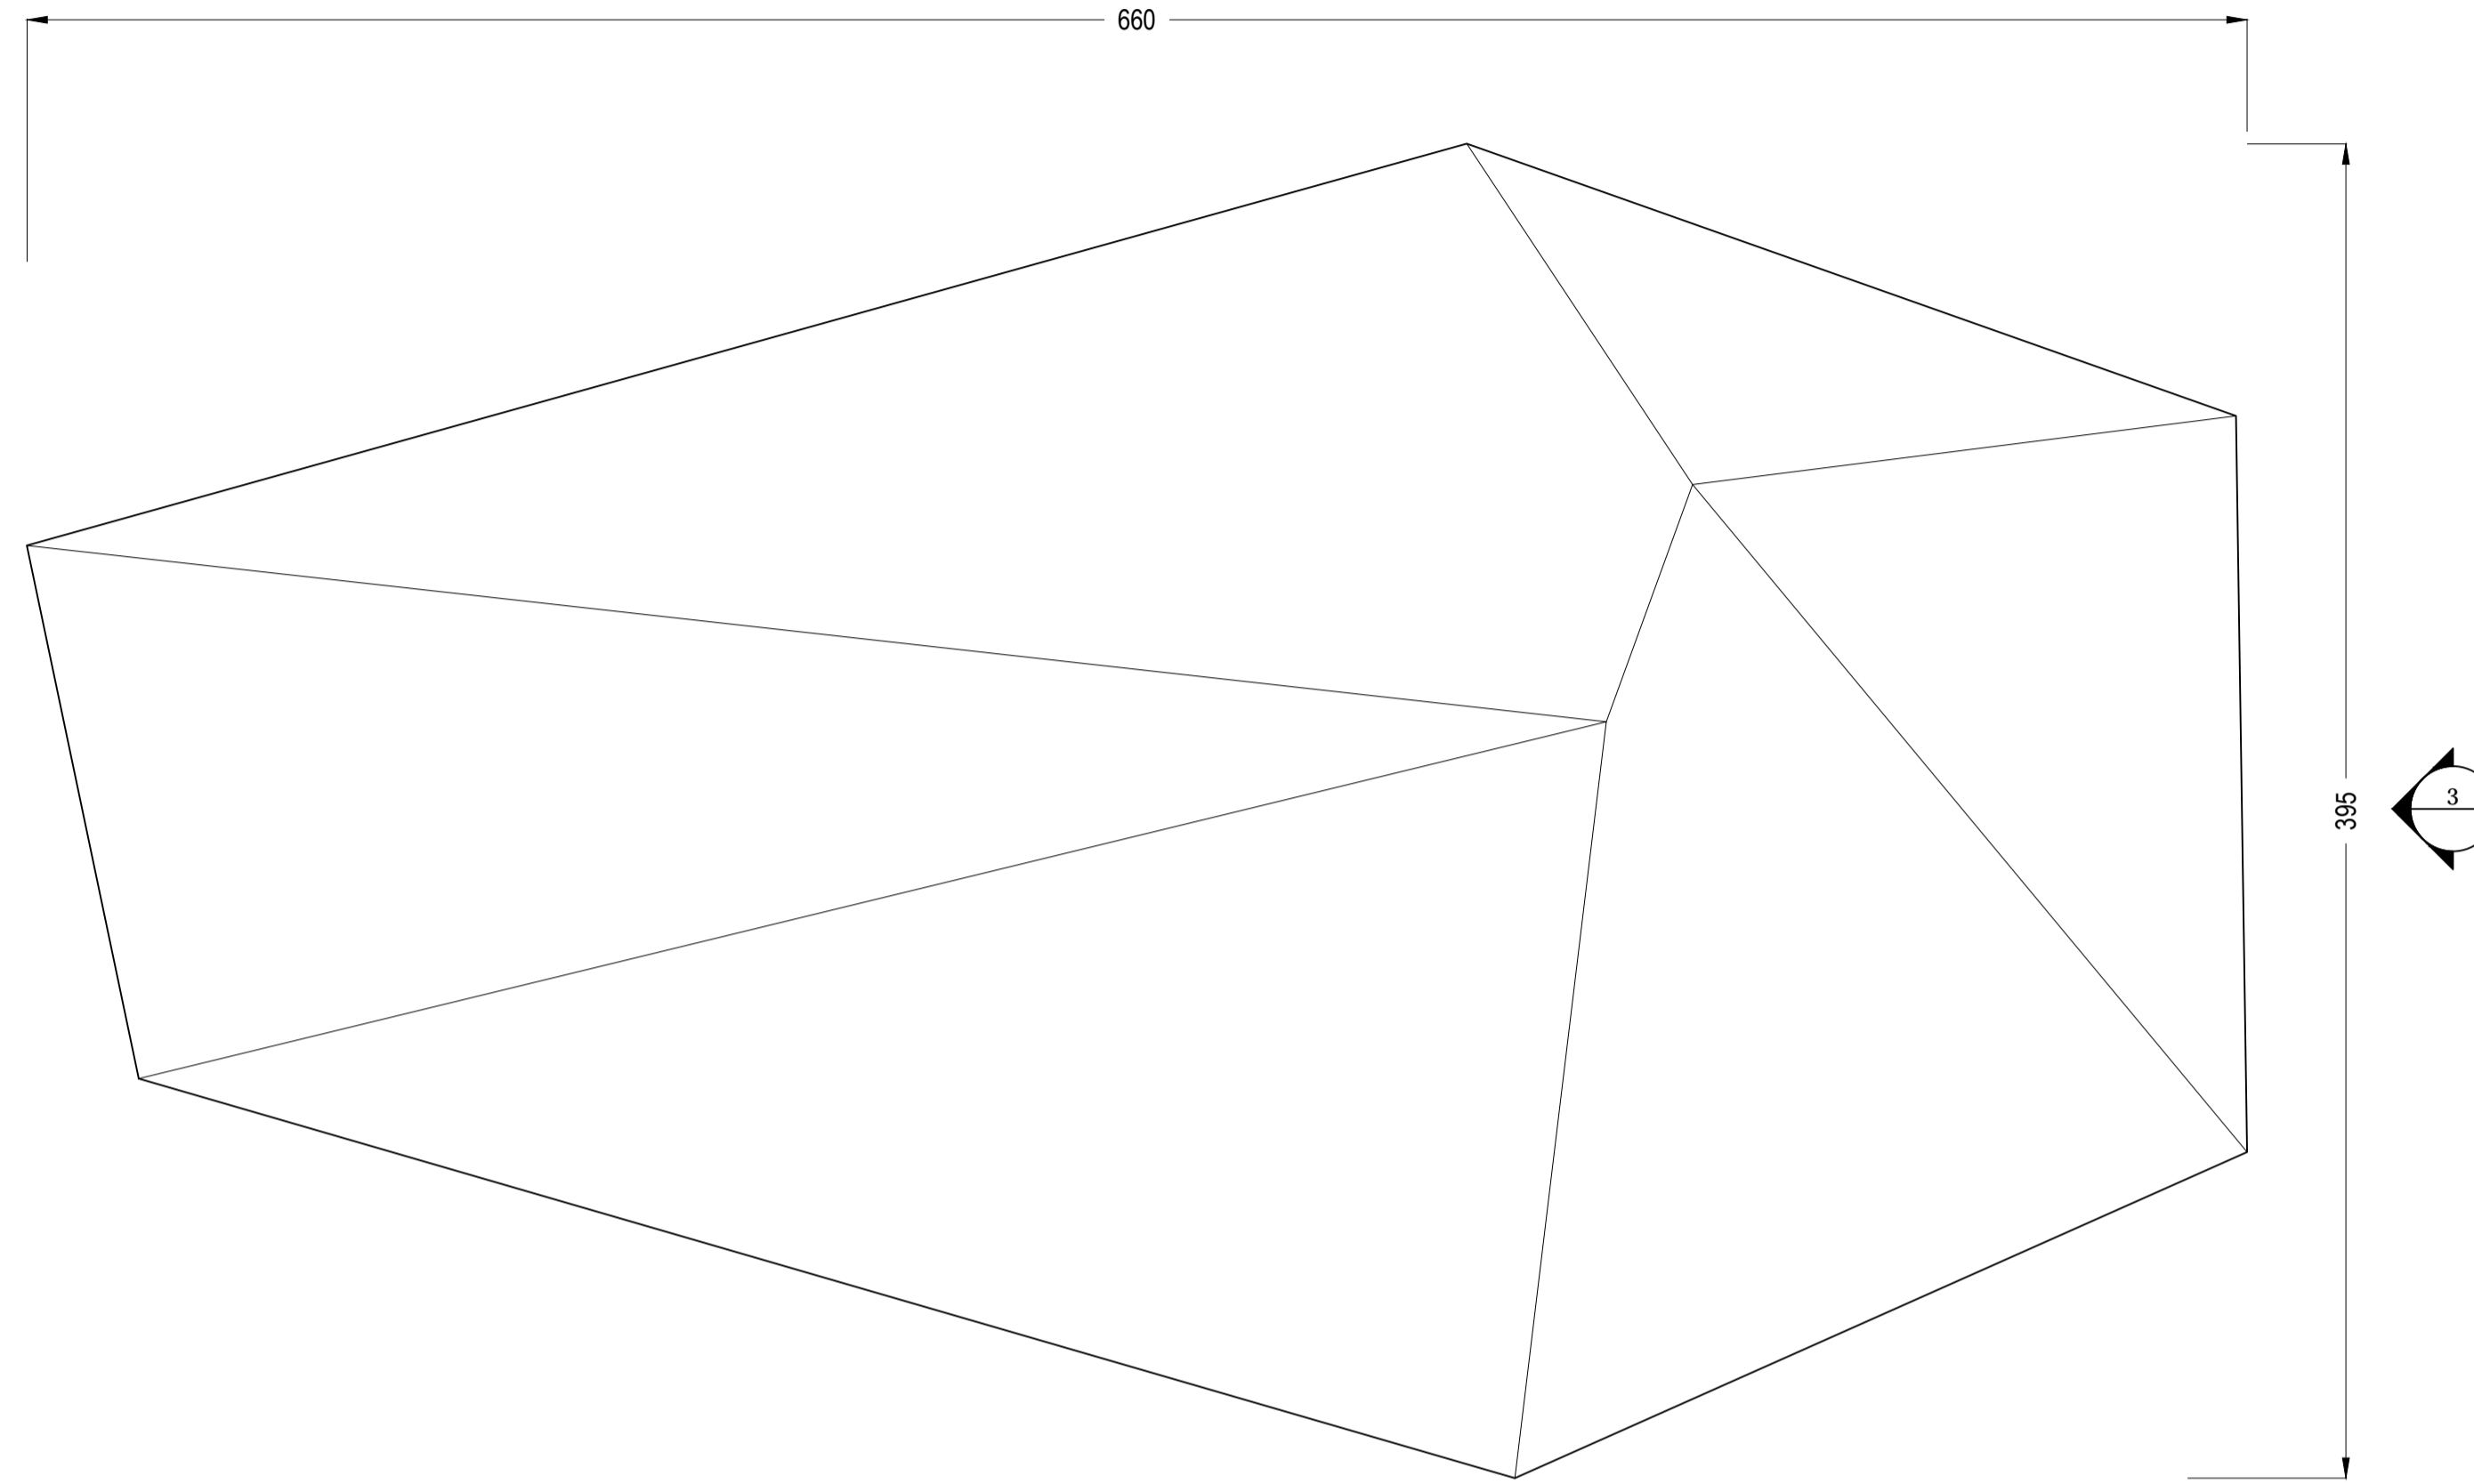


2 LIGHT PRISM PLAN VIEW
1:2 @ A1

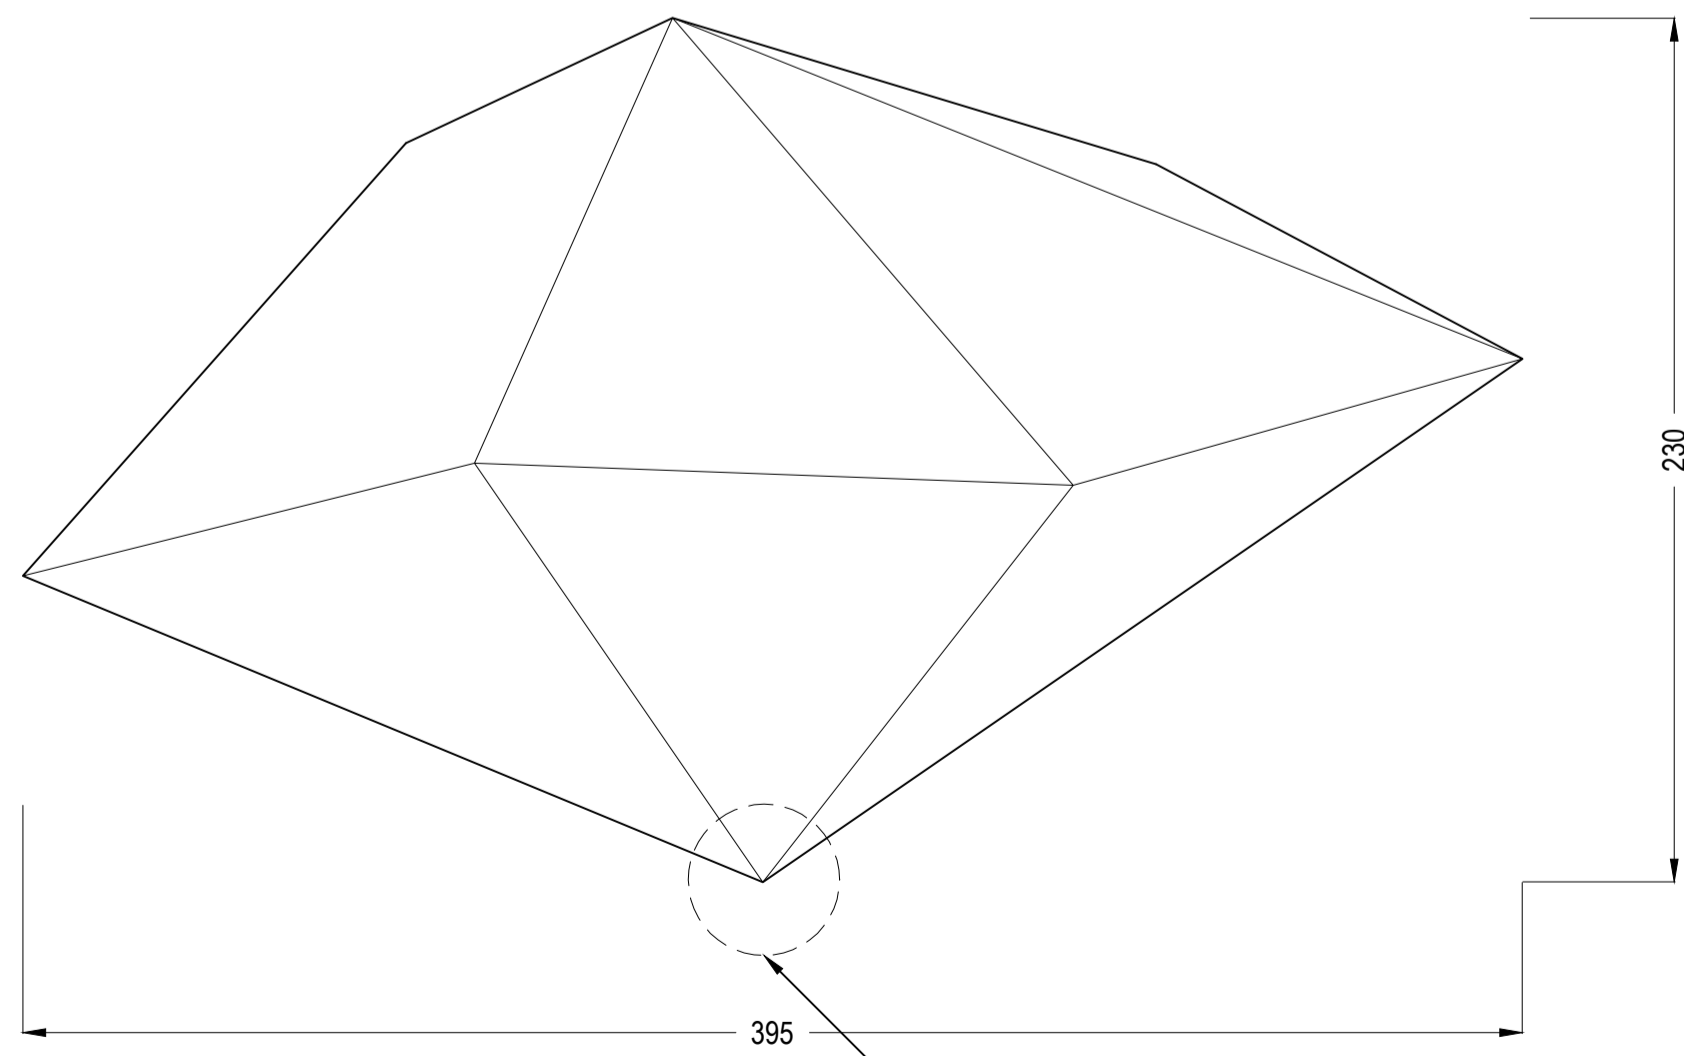

3 LIGHT PRISM SIDE VIEW 1
1:2 @ A1

ST-03
MOUNTING BRACKET

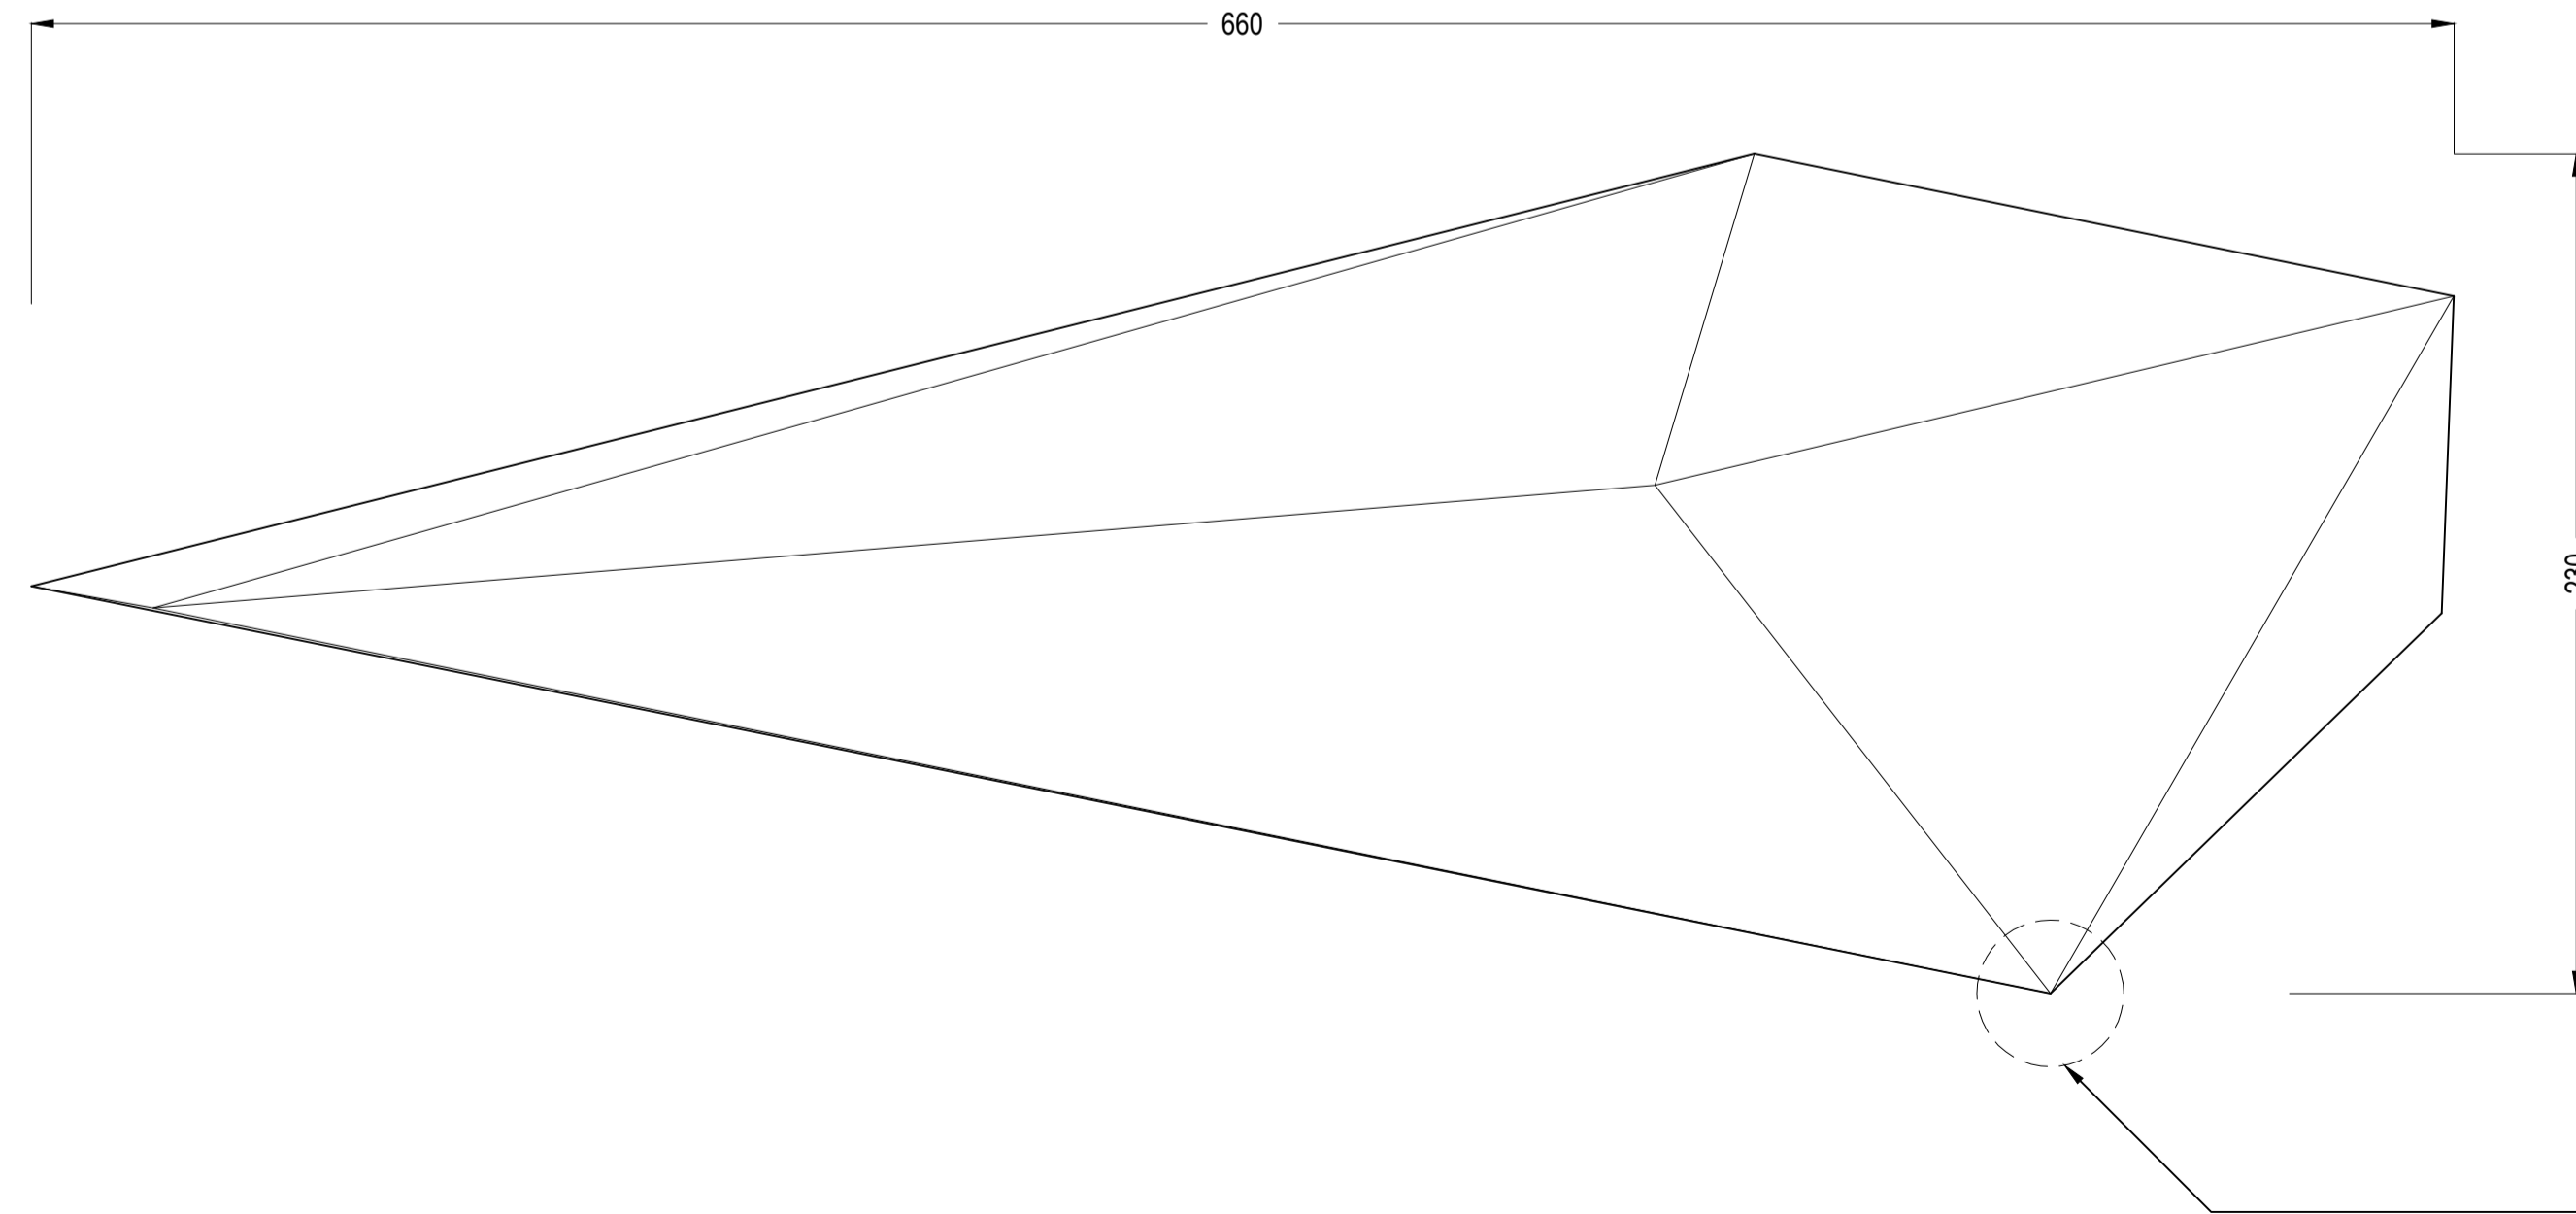

4 LIGHT PRISM SIDE VIEW 2
1:2 @ A1

ST-03
MOUNTING BRACKET

MOMENT FACTORY

6250 HUTCHESON, SUITE 200
MONTREAL, QC H3M 1S7
T 514 482 8833 F 514 482 8891
WWW.MOMENTFACTORY.COM

REVISIONS HISTORY	
NO	DESCRIPTION

PROJECT
WINNIPEG
LUMINOUS IDENTITY

TITLE
LUMINOUS IDENTITY
ASSEMBLY
PRISM PLAN & SIDES VIEW
A (02) 01
MULTIPLE VIEWS

CONCEPT BY
Moment Factory
DRAWN BY
Ajmir Kandola
SCALE
VARIOUS
DATE
26.07.2012
APPROVED BY
Gabriel Pontbriand
FILE NAME
WINNPEG_DESIGN_GENERAL_ARRANGEMENT_10726MC.dwg
SHEET REVISION
0

SHEET NUMBER
A (02) 01

This drawing is confidential and must not be reproduced or used without the consent of Moment Factory