


FOR CONTINUATION
SEE DWG 10335

ARCHIBALD STREET

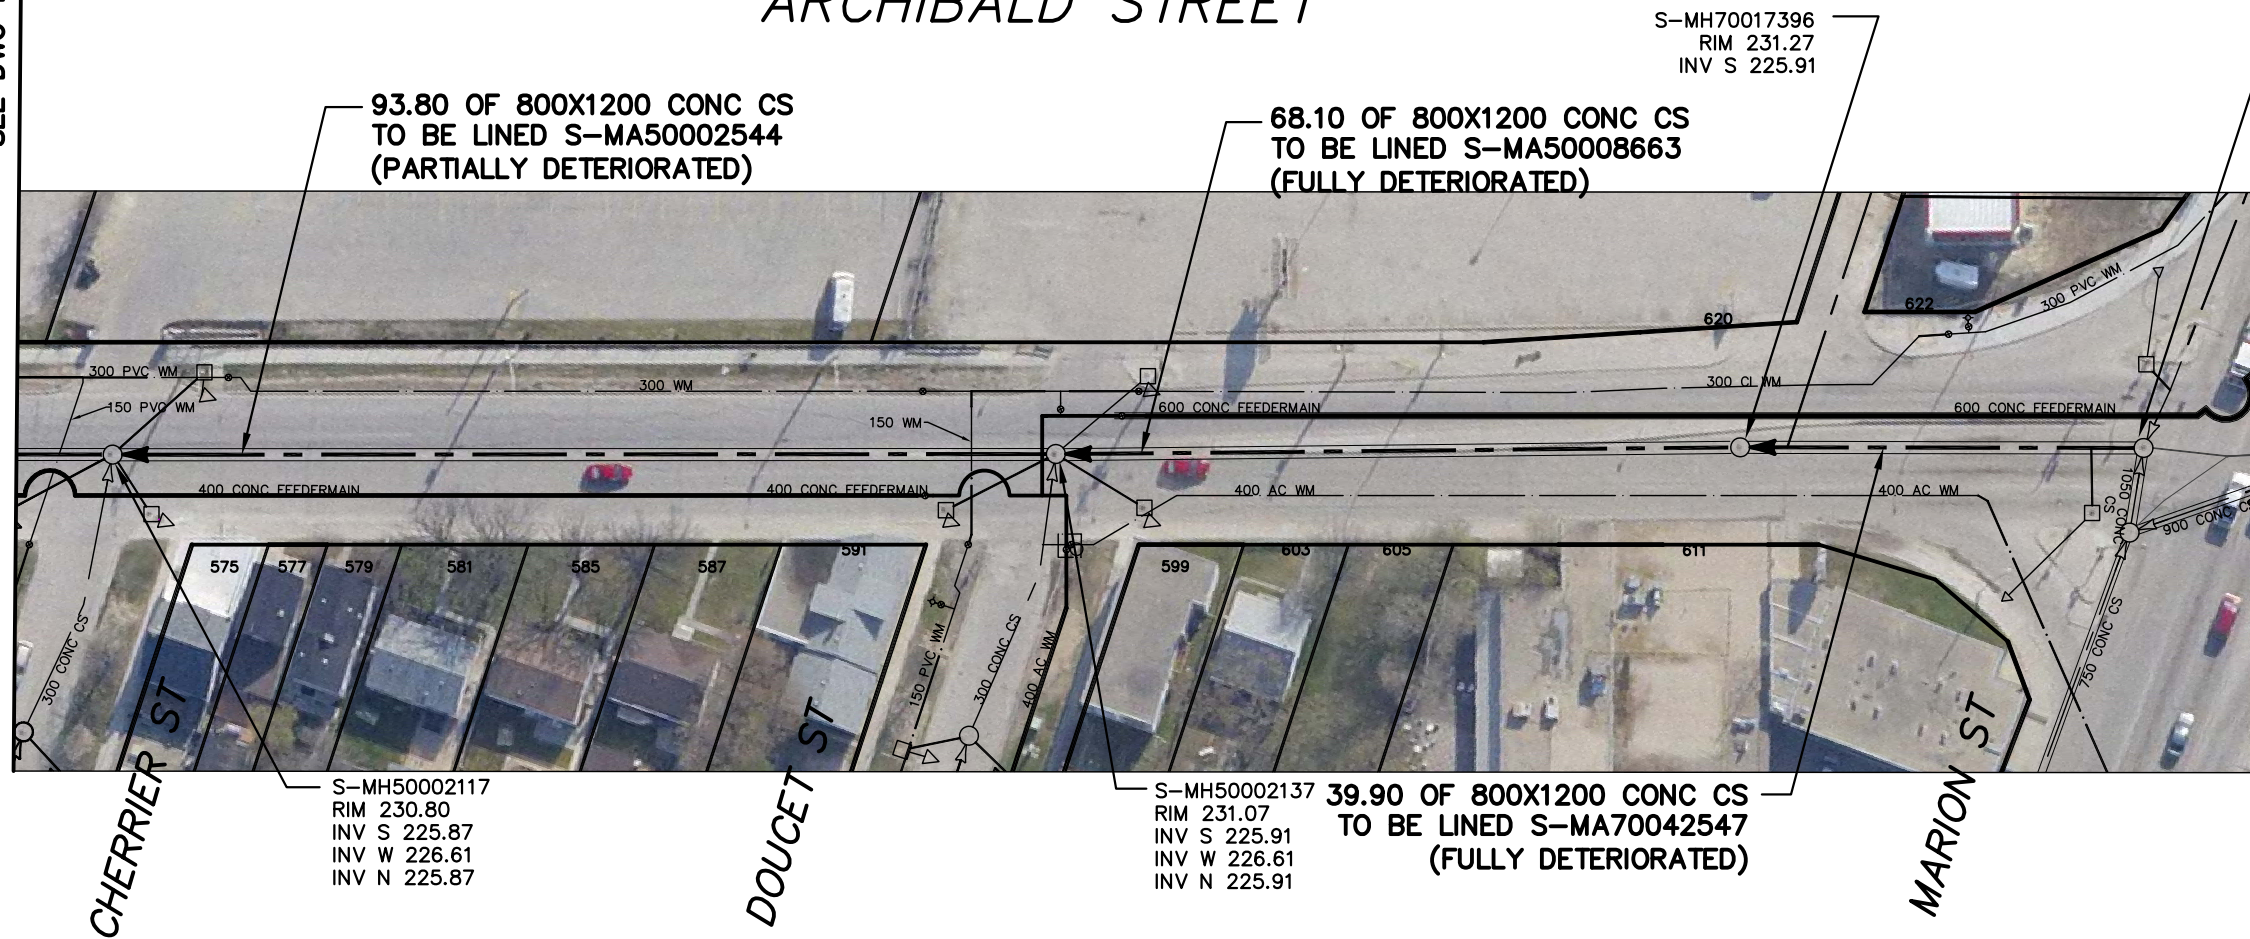

SEWER JUNCTION INFORMATION FROM SEWER VIDEO INSPECTION
SEWER ID S-MA50002544

DISTANCE FROM MH ID S-MH50002137		
DISTANCE	DIAMETER	CLOCK
0.5	150	10
10.5	150	11
35.2	150	3
36.8	150	11
50.5	150	10
55.6	150	1
61.3	150	1
61.8	150	10
67.5	150	10
75.9	150	11
78.1	150	1
82.8	150	2
85.9	150	4


SEWER JUNCTION INFORMATION FROM SEWER VIDEO INSPECTION
SEWER ID S-MA50008663

DISTANCE FROM MH ID S-MH70017396		
DISTANCE	DIAMETER	CLOCK
3.0	150	3
3.4	150	11
9.3	150	11
27.9	150	11
30.0	150	10
44.6	150	11
59.4	150	10
59.6	150	2
61.9	150	12
64.5	150	10
65.5	150	1

SEWER JUNCTION INFORMATION FROM SEWER VIDEO INSPECTION
SEWER ID S-MA70042547

DISTANCE FROM MH ID S-MH70022395		
DISTANCE	DIAMETER	CLOCK
5.4	150	11
16.5	150	10
24.1	150	2
26.1	150	10
28.9	150	10
35.8	150	12

METRIC
WHOLE NUMBERS INDICATE MILLIMETRES
DECIMALIZED NUMBERS INDICATE METRES

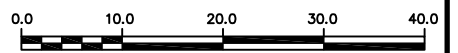

LOCATION APPROVED
UNDERGROUND STRUCTURES

SUPV. U/G STRUCTURES COMMITTEE _____ DATE _____

NOTE:
LOCATION OF UNDERGROUND STRUCTURES AS SHOWN ARE BASED ON THE BEST INFORMATION AVAILABLE BUT NO GUARANTEE IS GIVEN THAT ALL EXISTING UTILITIES ARE SHOWN OR THAT THE GIVEN LOCATIONS ARE EXACT. CONFIRMATION OF EXISTENCE AND EXACT LOCATION OF ALL SERVICES MUST BE OBTAINED FROM THE INDIVIDUAL UTILITIES BEFORE PROCEEDING WITH CONSTRUCTION.

B.M. ELEV. _____

CONSTRUCTION COMPLETION DATE: YYYY MM DD _____

NO.	REVISIONS	DATE	BY

DESIGNED BY	SC	CHECKED BY	SC
DRAWN BY	RS	APPROVED BY	KZ
SCALE:	1:750	RELEASED FOR CONSTRUCTION	_____
HORIZONTAL			
VERTICAL			
DATE	2012 08 27	DATE	

ENGINEER'S SEAL

ORIGINAL SIGNED BY
S.R.J. COURNOYER
AUG. 15, 2012

CONSULTANT DRAWING NUMBER _____

THE CITY OF WINNIPEG
WATER AND WASTE DEPARTMENT
ENGINEERING DIVISION

2012 SEWER RENEWALS
BY CIPP LINING
ARCHIBALD STREET
MH AT MARION STREET TO
MH AT CHERRIER STREET (C)

SHEET 1 OF 36
CITY DRAWING NUMBER
10331

PLOT DATE: 2012 08 27

BID OPPORTUNITY: ??-????
CONTRACT NUMBER: ??

FILE PATH: R:\DRAWINGS\SEWER\2012_RENEWALS\CIPP, TPR, and EPR\CONTRACT 11\CIPP LINING\ ARCHIBALD.dwg