
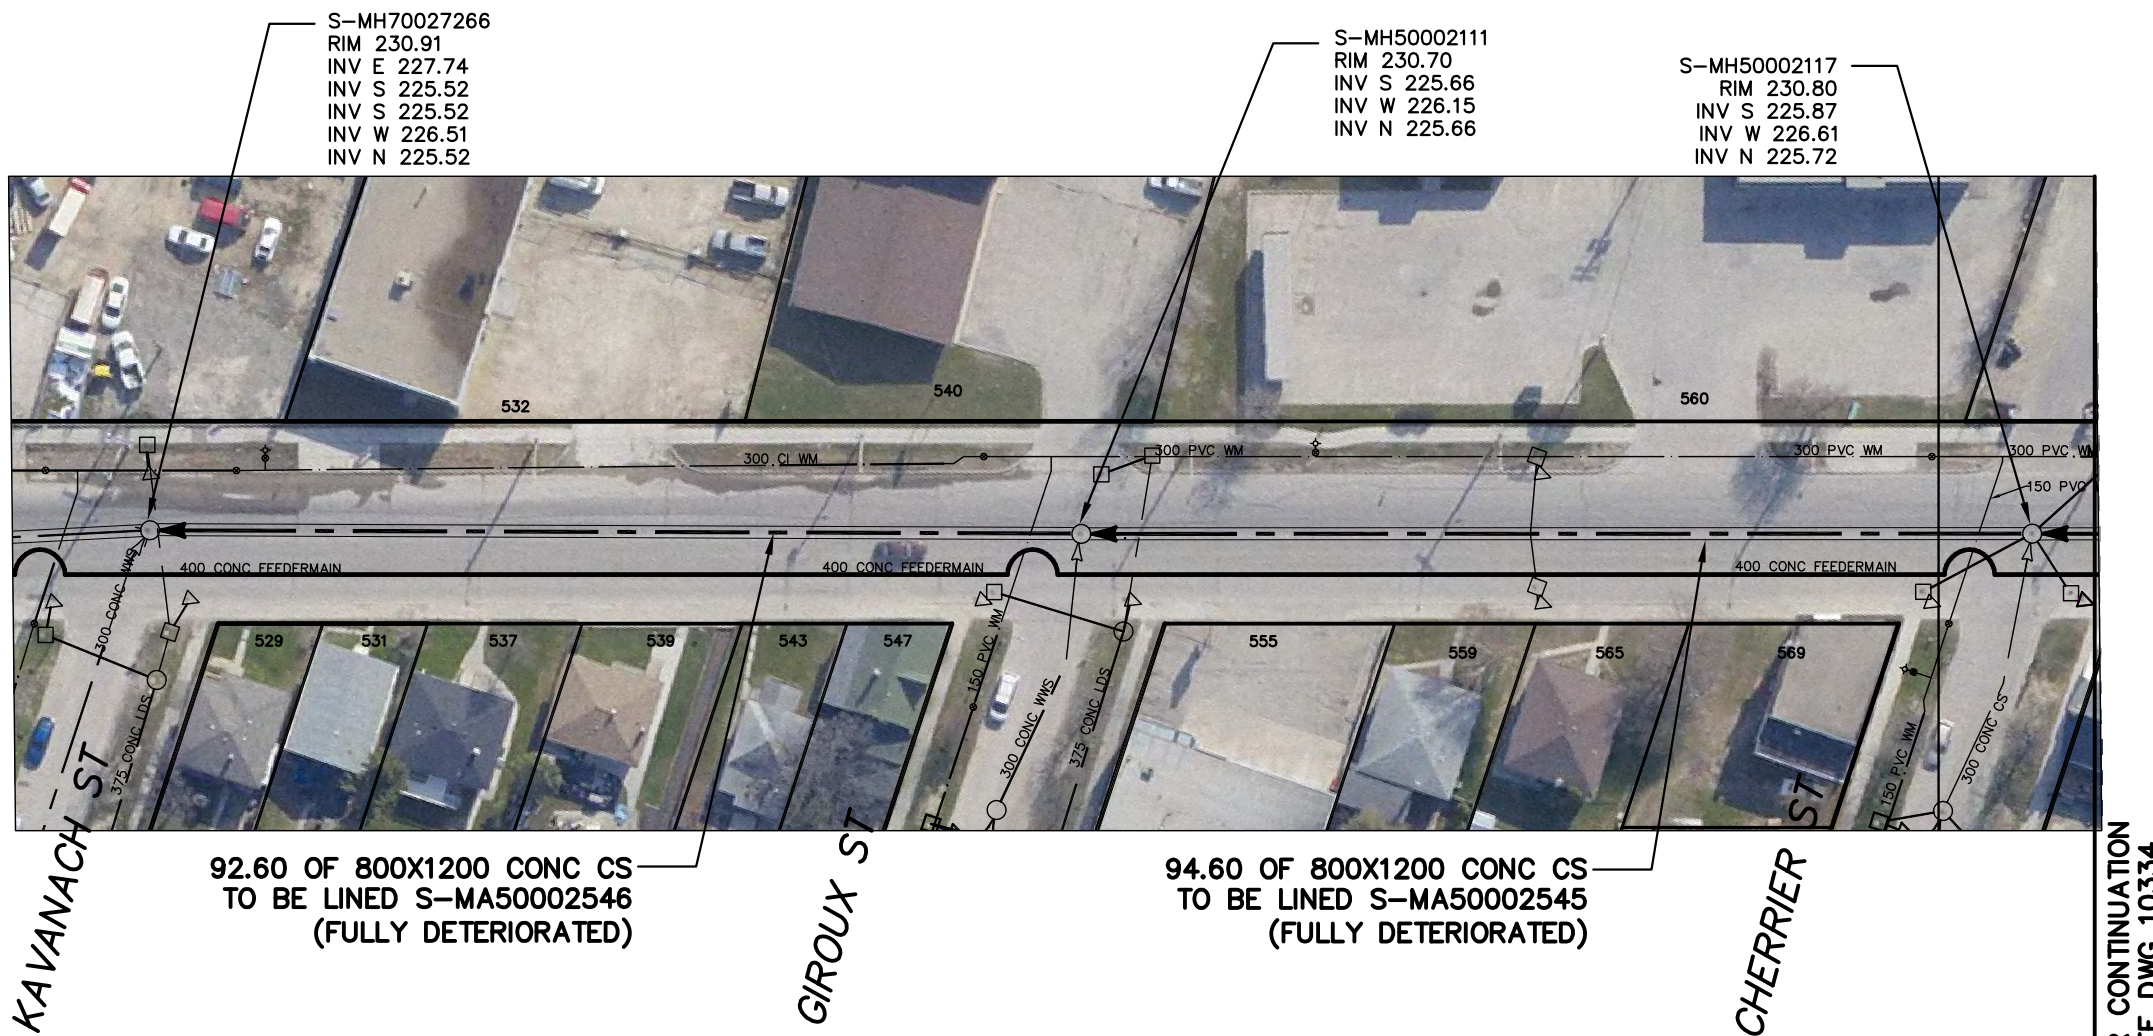


ARCHIBALD STREET

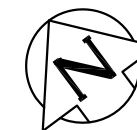

92.60 OF 800X1200 CONC CS
TO BE LINED S-MA50002546
(FULLY DETERIORATED)

94.60 OF 800X1200 CONC CS
TO BE LINED S-MA50002546
(FULLY DETERIORATED)

FOR CONTINUATION
SEE DWG 10334


WARNING
IF POWER EQUIPMENT OR EXPLOSIVES ARE TO BE USED FOR EXCAVATION ON THIS PROJECT THE CONTRACTOR MUST:
1) NOTIFY THE GAS COMPANY OF THE PROPOSED LOCATION OF EXCAVATION.
2) TAKE PRECAUTION TO AVOID DAMAGE TO GAS COMPANY INSTALLATIONS.
SEE PROVINCIAL REGULATION 210/72 FOR DETAILS

SEWER JUNCTION INFORMATION FROM SEWER VIDEO INSPECTION
SEWER ID S-MA50002546

DISTANCE FROM MH ID S-MH50002117		
DISTANCE	DIAMETER	CLOCK
14.3	150	1
34.8	150	2
46.3	150	11
49.9	150	2
49.9	150	11
56.3	150	1
59.6	150	11

SEWER JUNCTION INFORMATION FROM SEWER VIDEO INSPECTION
SEWER ID S-MA50002546

DISTANCE FROM MH ID S-MH50002111		
DISTANCE	DIAMETER	CLOCK
6.5	150	1
8.4	150	10
33.8	150	12
46.0	150	11
46.6	150	1
48.3	150	11

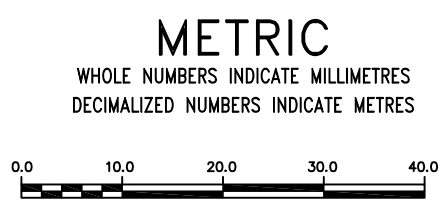

LOCATION APPROVED UNDERGROUND STRUCTURES

SUPV. U/G STRUCTURES COMMITTEE _____ DATE _____

NOTE:
LOCATION OF UNDERGROUND STRUCTURES AS SHOWN ARE BASED ON THE BEST INFORMATION AVAILABLE BUT NO GUARANTEE IS GIVEN THAT ALL EXISTING UTILITIES ARE SHOWN OR THAT THE GIVEN LOCATIONS ARE EXACT. CONFIRMATION OF EXISTENCE AND EXACT LOCATION OF ALL SERVICES MUST BE OBTAINED FROM THE INDIVIDUAL UTILITIES BEFORE PROCEEDING WITH CONSTRUCTION.

B.M. ELEV.	
CONSTRUCTION COMPLETION DATE: YYYY MM DD	
NO.	REVISIONS

DESIGNED BY	SC	CHECKED BY	SC
DRAWN BY	RS	APPROVED BY	KZ
SCALE:		RELEASED FOR CONSTRUCTION	
HORIZONTAL	1:750		
VERTICAL			
DATE	2012 08 27	DATE	

ENGINEER'S SEAL

ORIGINAL SIGNED BY
S.R.J. COURNOYER
AUG. 15, 2012

CONSULTANT DRAWING NUMBER _____

THE CITY OF WINNIPEG
WATER AND WASTE DEPARTMENT
ENGINEERING DIVISION

2012 SEWER RENEWALS
BY CIPP LINING
ARCHIBALD STREET
MH AT CHERRIER STREET (C) TO
MH AT KAVANACH STREET (C)

SHEET **2** OF **36**
CITY DRAWING NUMBER
10332