



ARCHIBALD STREET

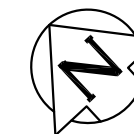

FOR CONTINUATION
SEE DWG 10333

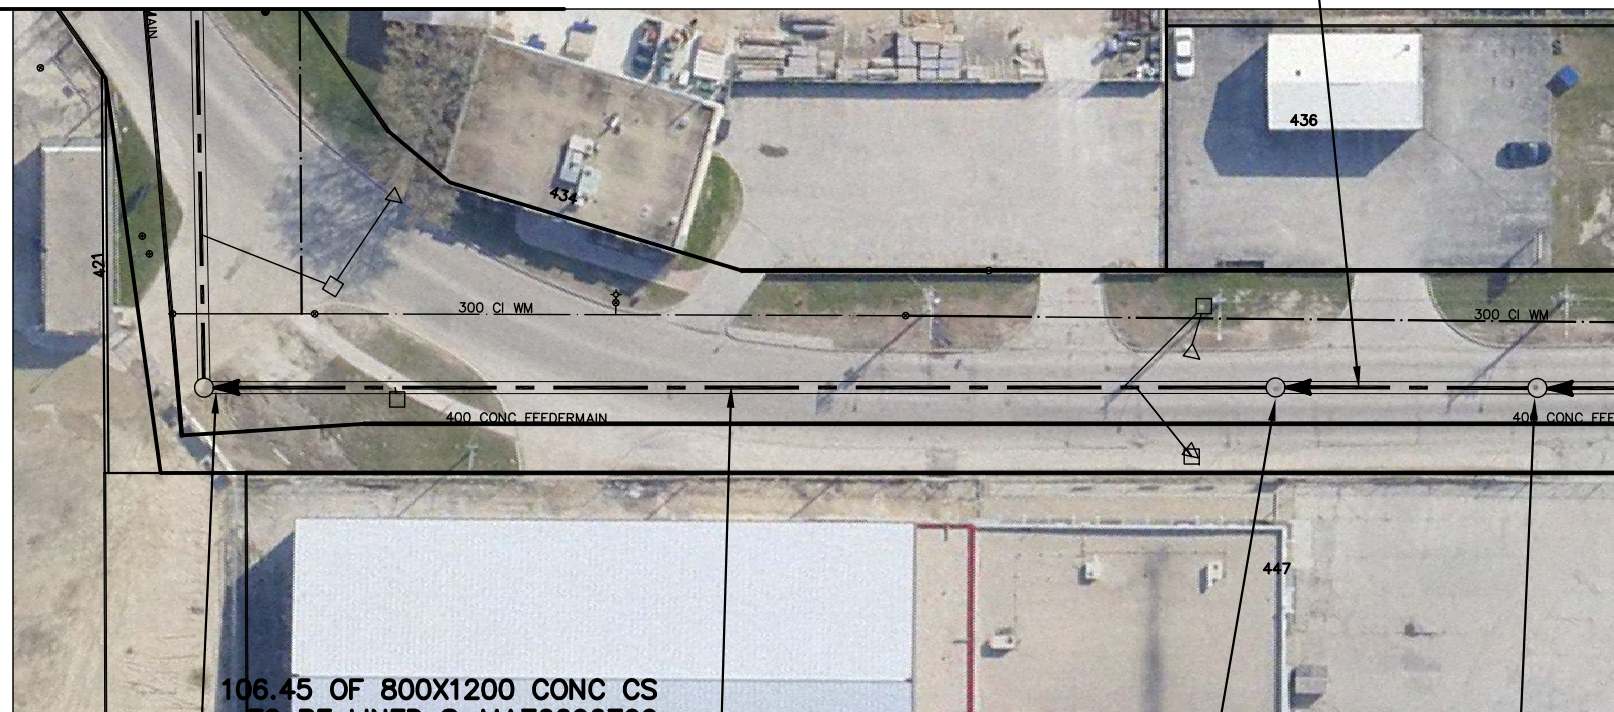

S-MH50002199
RIM 231.78
INV N 225.30
INV S 225.30

106.45 OF 800X1200 CONC CS
TO BE LINED S-MA70096799
(FULLY DETERIORATED)

S-MH70045997
RIM 232.01
INV S 225.47
INV N 225.47

S-MH50002198
RIM 231.48
INV S 225.53
INV N 225.53

FOR CONTINUATION
SEE DWG 10331

SEWER JUNCTION INFORMATION FROM SEWER VIDEO INSPECTION SEWER ID S-MA70096798		
DISTANCE FROM MH ID S-MH70045997		
DISTANCE	DIAMETER	CLOCK
16.0	250	10
26.0	150	12
33.2	150	12
34.8	150	11
37.1	150	4
42.0	150	11
61.1	150	12
70.0	150	12
80.2	250	2
100.1	150	2
121.0	150	11
121.2	300	2

SEWER JUNCTION INFORMATION FROM SEWER VIDEO INSPECTION SEWER ID S-MA50002601		
DISTANCE FROM MH ID S-MH50002198		
DISTANCE	DIAMETER	CLOCK
16.0	250	10


WARNING

IF POWER EQUIPMENT OR EXPLOSIVES ARE TO BE USED FOR EXCAVATION ON THIS PROJECT THE CONTRACTOR MUST:

- 1) NOTIFY THE GAS COMPANY OF THE PROPOSED LOCATION OF EXCAVATION.
- 2) TAKE PRECAUTION TO AVOID DAMAGE TO GAS COMPANY INSTALLATIONS.

SEE PROVINCIAL REGULATION 210/72 FOR DETAILS

METRIC
WHOLE NUMBERS INDICATE MILLIMETRES
DECIMALIZED NUMBERS INDICATE METRES

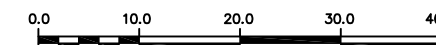

<p>LOCATION APPROVED UNDERGROUND STRUCTURES</p> <p>SUPV. U/G STRUCTURES COMMITTEE _____ DATE _____</p> <p>NOTE: LOCATION OF UNDERGROUND STRUCTURES AS SHOWN ARE BASED ON THE BEST INFORMATION AVAILABLE BUT NO GUARANTEE IS GIVEN THAT ALL EXISTING UTILITIES ARE SHOWN OR THAT THE GIVEN LOCATIONS ARE EXACT. CONFIRMATION OF EXISTENCE AND EXACT LOCATION OF ALL SERVICES MUST BE OBTAINED FROM THE INDIVIDUAL UTILITIES BEFORE PROCEEDING WITH CONSTRUCTION.</p>	<p>B.M. ELEV. _____</p> <p>CONSTRUCTION COMPLETION DATE: YYYY MM DD _____</p> <table border="1" style="width: 100%; border-collapse: collapse;"> <thead> <tr> <th>NO.</th> <th>REVISIONS</th> <th>DATE</th> <th>BY</th> </tr> </thead> <tbody> <tr><td> </td><td> </td><td> </td><td> </td></tr> <tr><td> </td><td> </td><td> </td><td> </td></tr> <tr><td> </td><td> </td><td> </td><td> </td></tr> </tbody> </table>	NO.	REVISIONS	DATE	BY													<p>ENGINEER'S SEAL</p> <p>ORIGINAL SIGNED BY S.R.J. COURNOYER AUG. 15, 2012</p> <p>CONSULTANT DRAWING NUMBER _____</p>	<p>THE CITY OF WINNIPEG WATER AND WASTE DEPARTMENT ENGINEERING DIVISION</p> <p>2012 SEWER RENEWALS BY CIPP LINING ARCHIBALD STREET 2ND MH W OF KAVANACH AVENUE TO 4TH MH W OF KAVANACH AVENUE</p>	<p>SHEET 4 OF 36</p> <p>CITY DRAWING NUMBER 10334</p>	
NO.	REVISIONS	DATE	BY																		
<table border="1" style="width: 100%; border-collapse: collapse;"> <thead> <tr> <th>DESIGNED BY</th> <td>SC</td> <th>CHECKED BY</th> <td>SC</td> </tr> <tr> <th>DRAWN BY</th> <td>RS</td> <th>APPROVED BY</th> <td>KZ</td> </tr> <tr> <th>SCALE:</th> <td>HORIZONTAL 1:750</td> <th>RELEASED FOR CONSTRUCTION</th> <td>_____</td> </tr> <tr> <th>VERTICAL</th> <td>_____</td> <th>DATE</th> <td>_____</td> </tr> </thead> </table>		DESIGNED BY	SC	CHECKED BY	SC	DRAWN BY	RS	APPROVED BY	KZ	SCALE:	HORIZONTAL 1:750	RELEASED FOR CONSTRUCTION	_____	VERTICAL	_____	DATE	_____	<p>PLOT DATE: 2012 08 27</p>			<p>FILE PATH: R:\DRAWINGS\SEWER\2012_RENEWALS\CIPP, TPR, and EPR\CONTRACT 11\CIPP LINING\ARCHIBALD.dwg</p>
DESIGNED BY	SC	CHECKED BY	SC																		
DRAWN BY	RS	APPROVED BY	KZ																		
SCALE:	HORIZONTAL 1:750	RELEASED FOR CONSTRUCTION	_____																		
VERTICAL	_____	DATE	_____																		