



HOOPER PL

GILMORE AVENUE

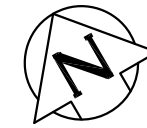

REPAIR MH
(TO BE DONE BY OTHERS)

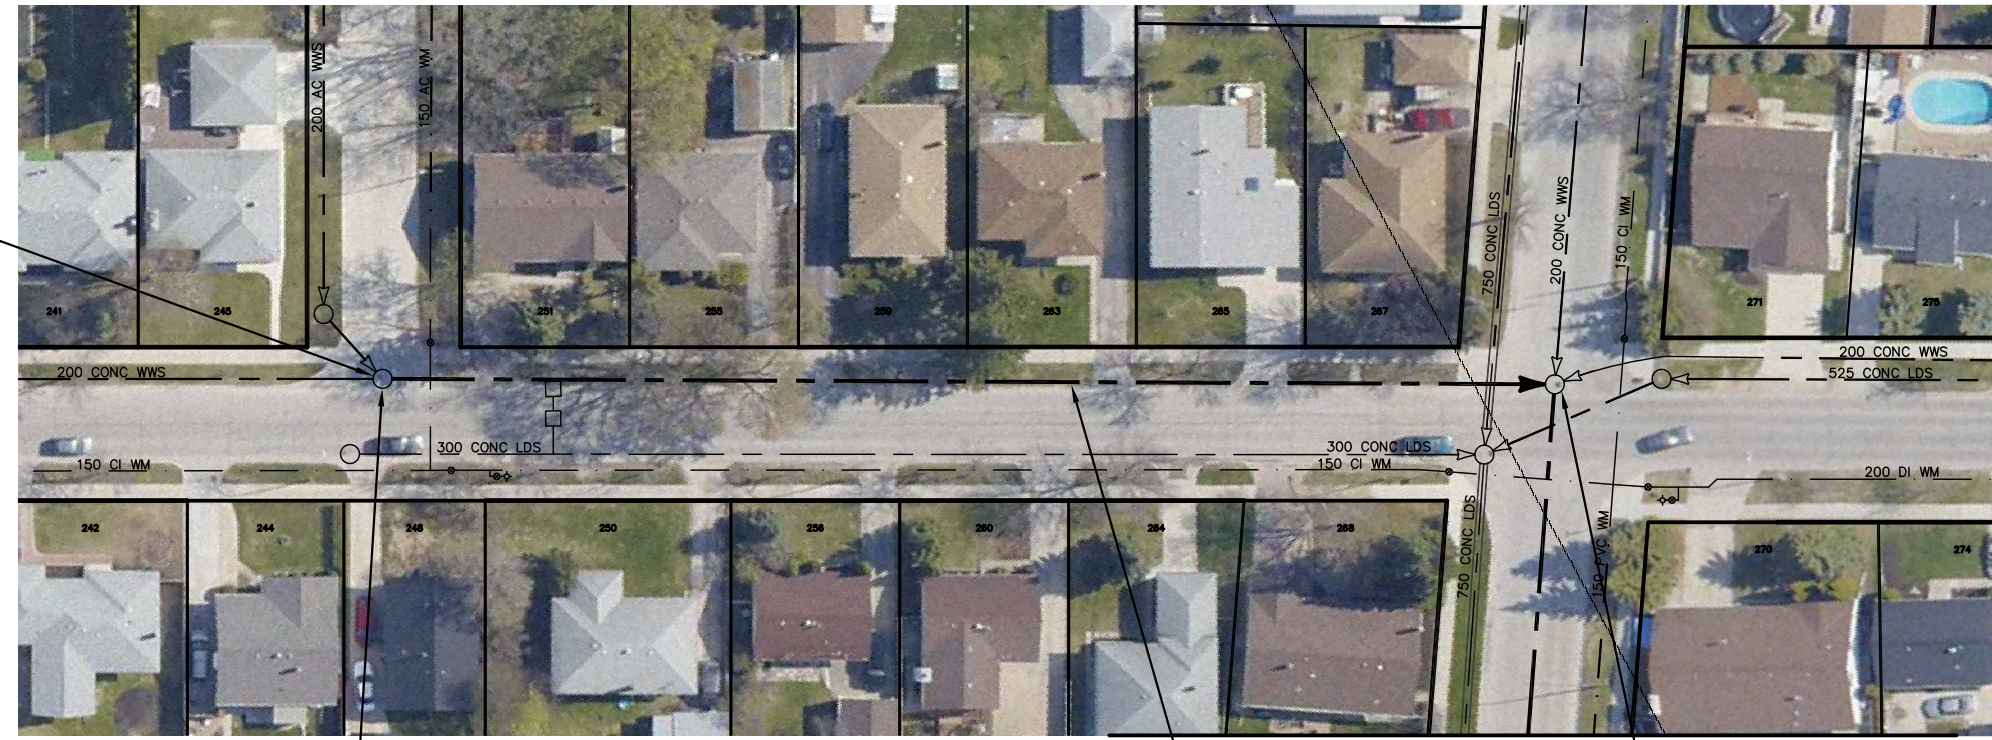

S-MH40000769
RIM
INV E 227.21
INV W 227.21
INV N 227.21

115.20 OF 200 CONC WWS
TO BE LINED S-MA40000852
(FULLY DETERIORATED)

S-MH40000815
RIM
INV N 226.30
INV E 226.10
INV S 226.08
INV W 226.08

FOR CONTINUATION
SEE DWG 10357

SEWER JUNCTION INFORMATION FROM SEWER VIDEO INSPECTION SEWER ID S-MA40000852		
DISTANCE FROM MH ID S-MH40000769		
DISTANCE	DIAMETER	CLOCK
1.5	100	2
5.4	100	12
21.3	100	12
26.2	100	11
28.7	100	12
47.7	100	2
51.9	100	12
62.2	100	2
65.3	100	2
70.2	100	10
76.7	100	2
78.7	100	10
80.4	100	10
81.2	100	2
94.7	100	2
102.1	100	10

WARNING


IF POWER EQUIPMENT OR EXPLOSIVES ARE TO BE USED FOR EXCAVATION ON THIS PROJECT THE CONTRACTOR MUST:

- 1) NOTIFY THE GAS COMPANY OF THE PROPOSED LOCATION OF EXCAVATION.
- 2) TAKE PRECAUTION TO AVOID DAMAGE TO GAS COMPANY INSTALLATIONS.

SEE PROVINCIAL REGULATION 210/72 FOR DETAILS

METRIC

WHOLE NUMBERS INDICATE MILLIMETRES
DECIMALIZED NUMBERS INDICATE METRES

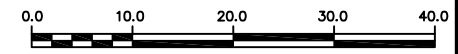

LOCATION APPROVED UNDERGROUND STRUCTURES	
SUPV. U/G STRUCTURES COMMITTEE	DATE
NOTE: LOCATION OF UNDERGROUND STRUCTURES AS SHOWN ARE BASED ON THE BEST INFORMATION AVAILABLE BUT NO GUARANTEE IS GIVEN THAT ALL EXISTING UTILITIES ARE SHOWN OR THAT THE GIVEN LOCATIONS ARE EXACT. CONFIRMATION OF EXISTENCE AND EXACT LOCATION OF ALL SERVICES MUST BE OBTAINED FROM THE INDIVIDUAL UTILITIES BEFORE PROCEEDING WITH CONSTRUCTION.	

B.M. ELEV.	
CONSTRUCTION COMPLETION DATE: YYYY MM DD	
NO.	REVISIONS
	DATE
	BY


DESIGNED BY	SC	CHECKED BY	SC
DRAWN BY	JB	APPROVED BY	KZ
SCALE:		RELEASED FOR CONSTRUCTION	
HORIZONTAL	1:750		
VERTICAL			
DATE	2012 08 20	DATE	

ENGINEER'S SEAL

ORIGINAL SIGNED BY
S.R.J. COURNOYER
AUG. 15, 2012

CONSULTANT DRAWING NUMBER

-



THE CITY OF WINNIPEG
WATER AND WASTE DEPARTMENT
ENGINEERING DIVISION

2012 SEWER RENEWALS
BY CIPP LINING
GILMORE AVENUE
MH AT HOOPER PLACE TO
MH AT PENTLAND STREET

SHEET **16** OF **36**
CITY DRAWING NUMBER
10346

PLOT DATE: 2012 08 20

BID OPPORTUNITY: ??-????
CONTRACT NUMBER: ??

FILE PATH: R:\DRAWINGS\SEWER\2012_RENEWALS\CIPP, TPR, and EPR\CONTRACT 11\CIPP LINING\
FILE NAME: GILMORE_STUART_PENTLAND.dwg